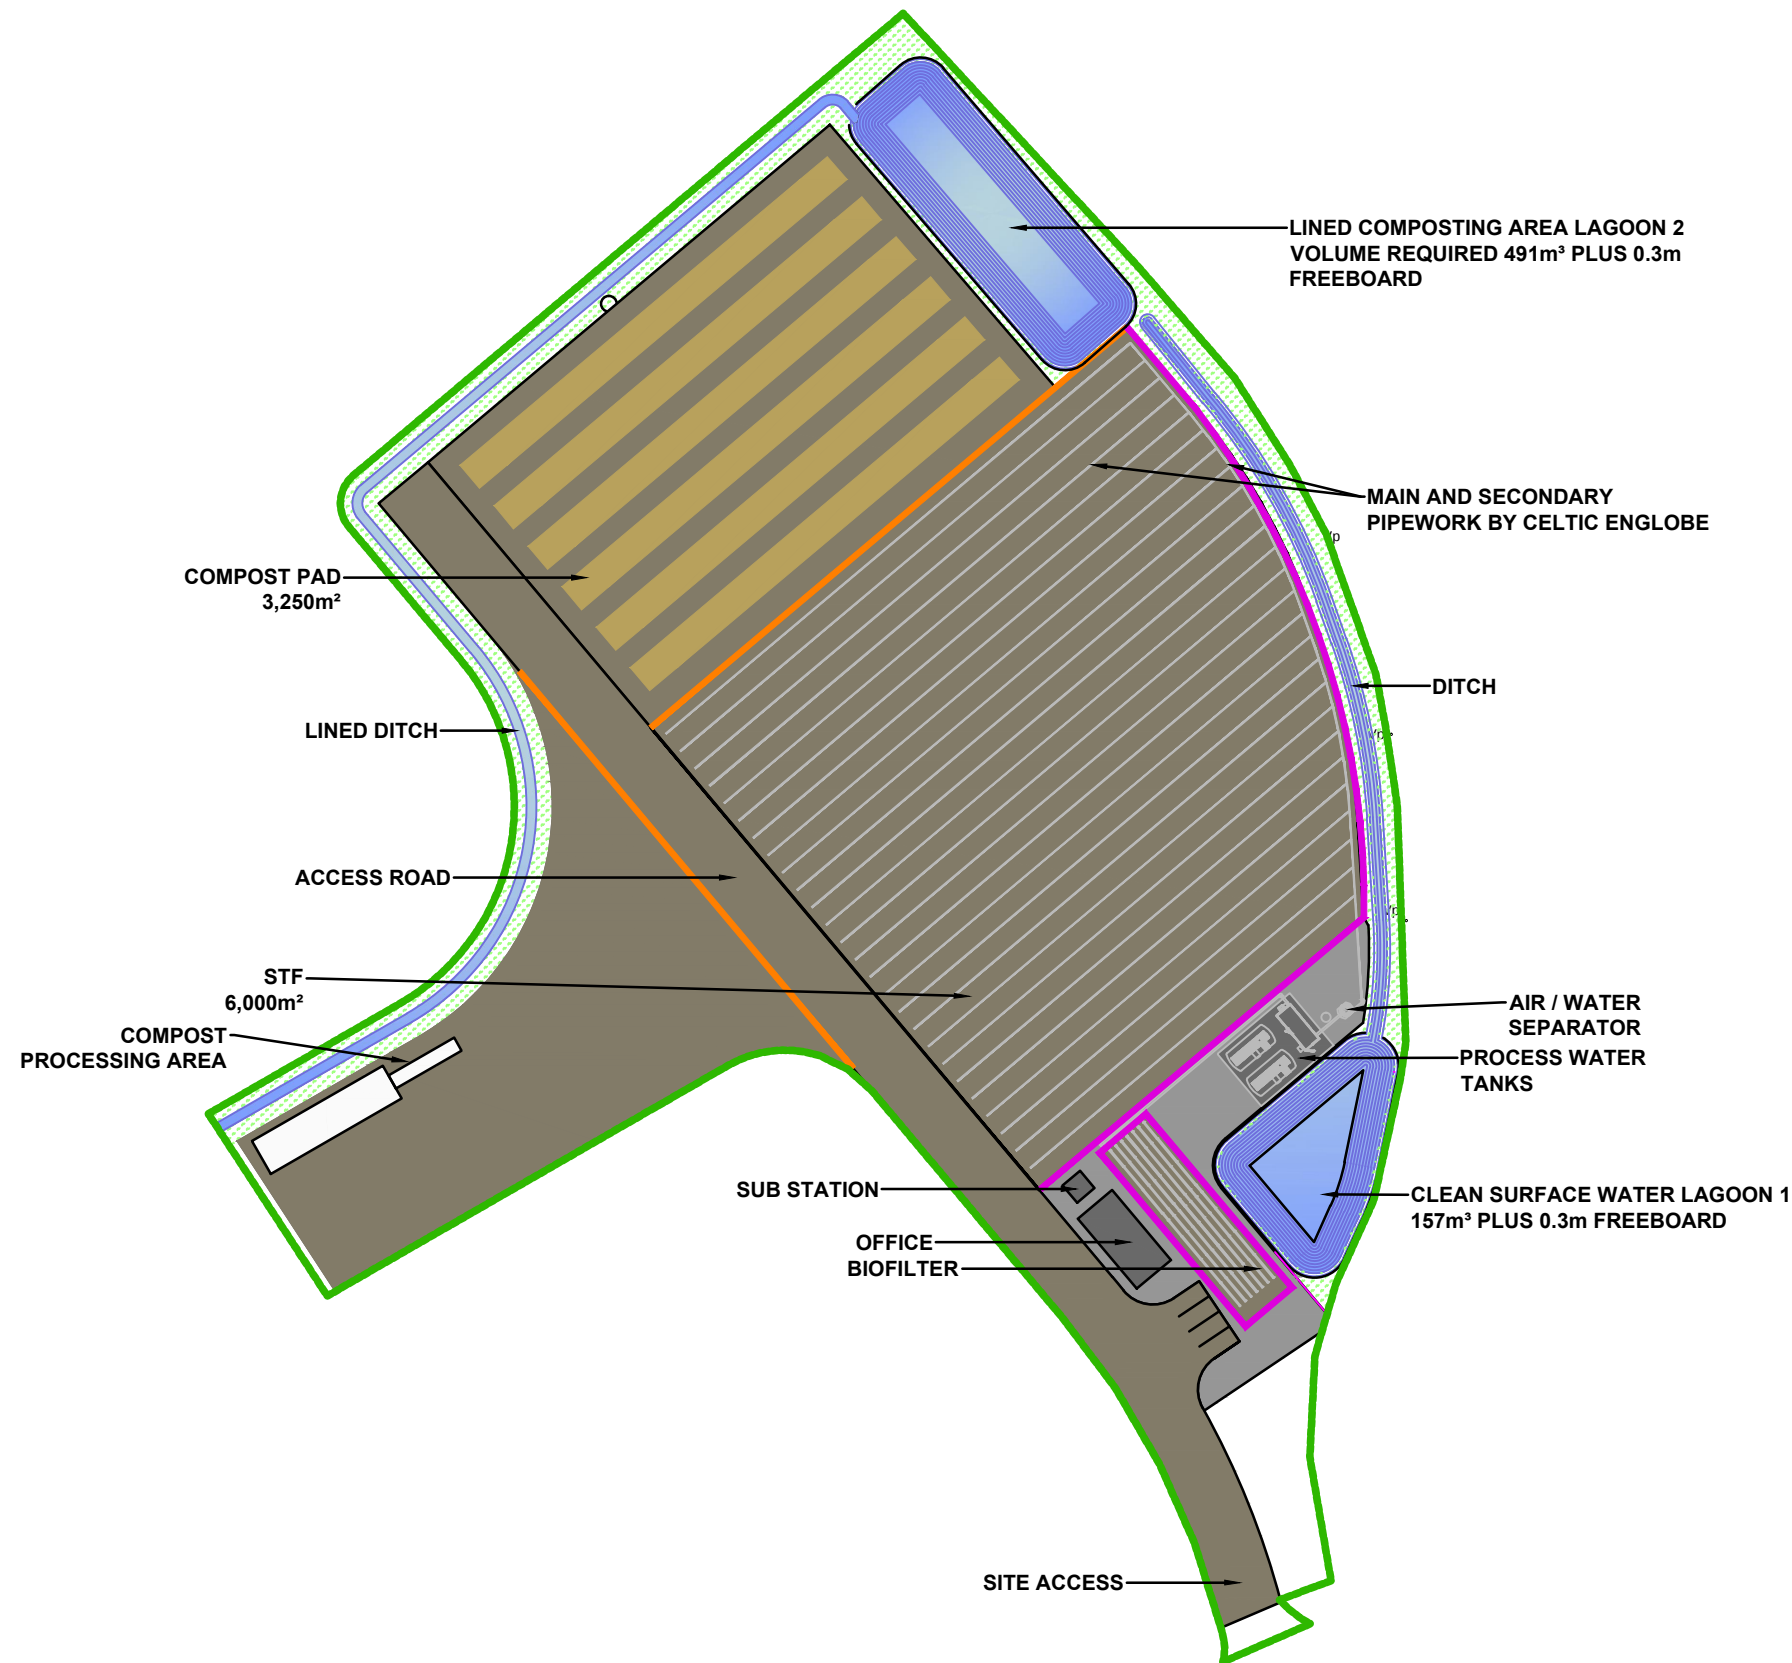
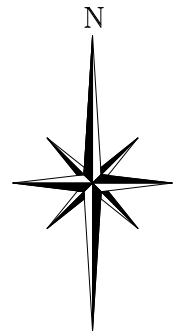


NOTES

LEGEND

PROPOSED TRECATTI MULTIPURPOSE WASTE TREATMENT AND REMEDIATION PAD BOUNDARY

IMPERMEABLE SURFACING

SURFACING - GRAVEL

DITCH

SURFACE WATER LAGOON

SINGLE KERB DETAIL

LOW LEVEL BUND

Reproduced from various scaled data by permission of Ordnance Survey ® on behalf of The Controller of Her Majesty's Stationery Office. © Crown copyright 2006 all rights reserved. Licence number 100036438.

Biffa Waste Services Ltd
Poplars Landfill site
Lichfield Road
Cannock
Staffordshire
WS11 8NQ
Tel: 01543 577899
Mob: 07834 692155
e-mail: michelle.saunders@biffa.co.uk

PROJECT ENVIRONMENTAL PERMIT VARIATION APPLICATION

LOCATION TRECATTI LANDFILL SITE

DRAWING TITLE PROPOSED SITE LAYOUT AND BOUNDARY

DRAWING No. 002

COMPUTER REF.

DRAWN TKS

DATE JULY 2015

SCALE(S) 1:1000 @ A3

00034-00469.13.002.0 Proposed Site Layout.dwg

REPRODUCED BY PERMISSION OF ORDNANCE SURVEY ON BEHALF OF HMSO. CROWN COPYRIGHT AND DATABASE RIGHT
OS DATA LICENCE EXPIRATION: CLIENT SUPPLIED
ALL RIGHTS RESERVED. LICENCE NUMBER AL100036438