


Stephen Cochrane Intake - General Layout

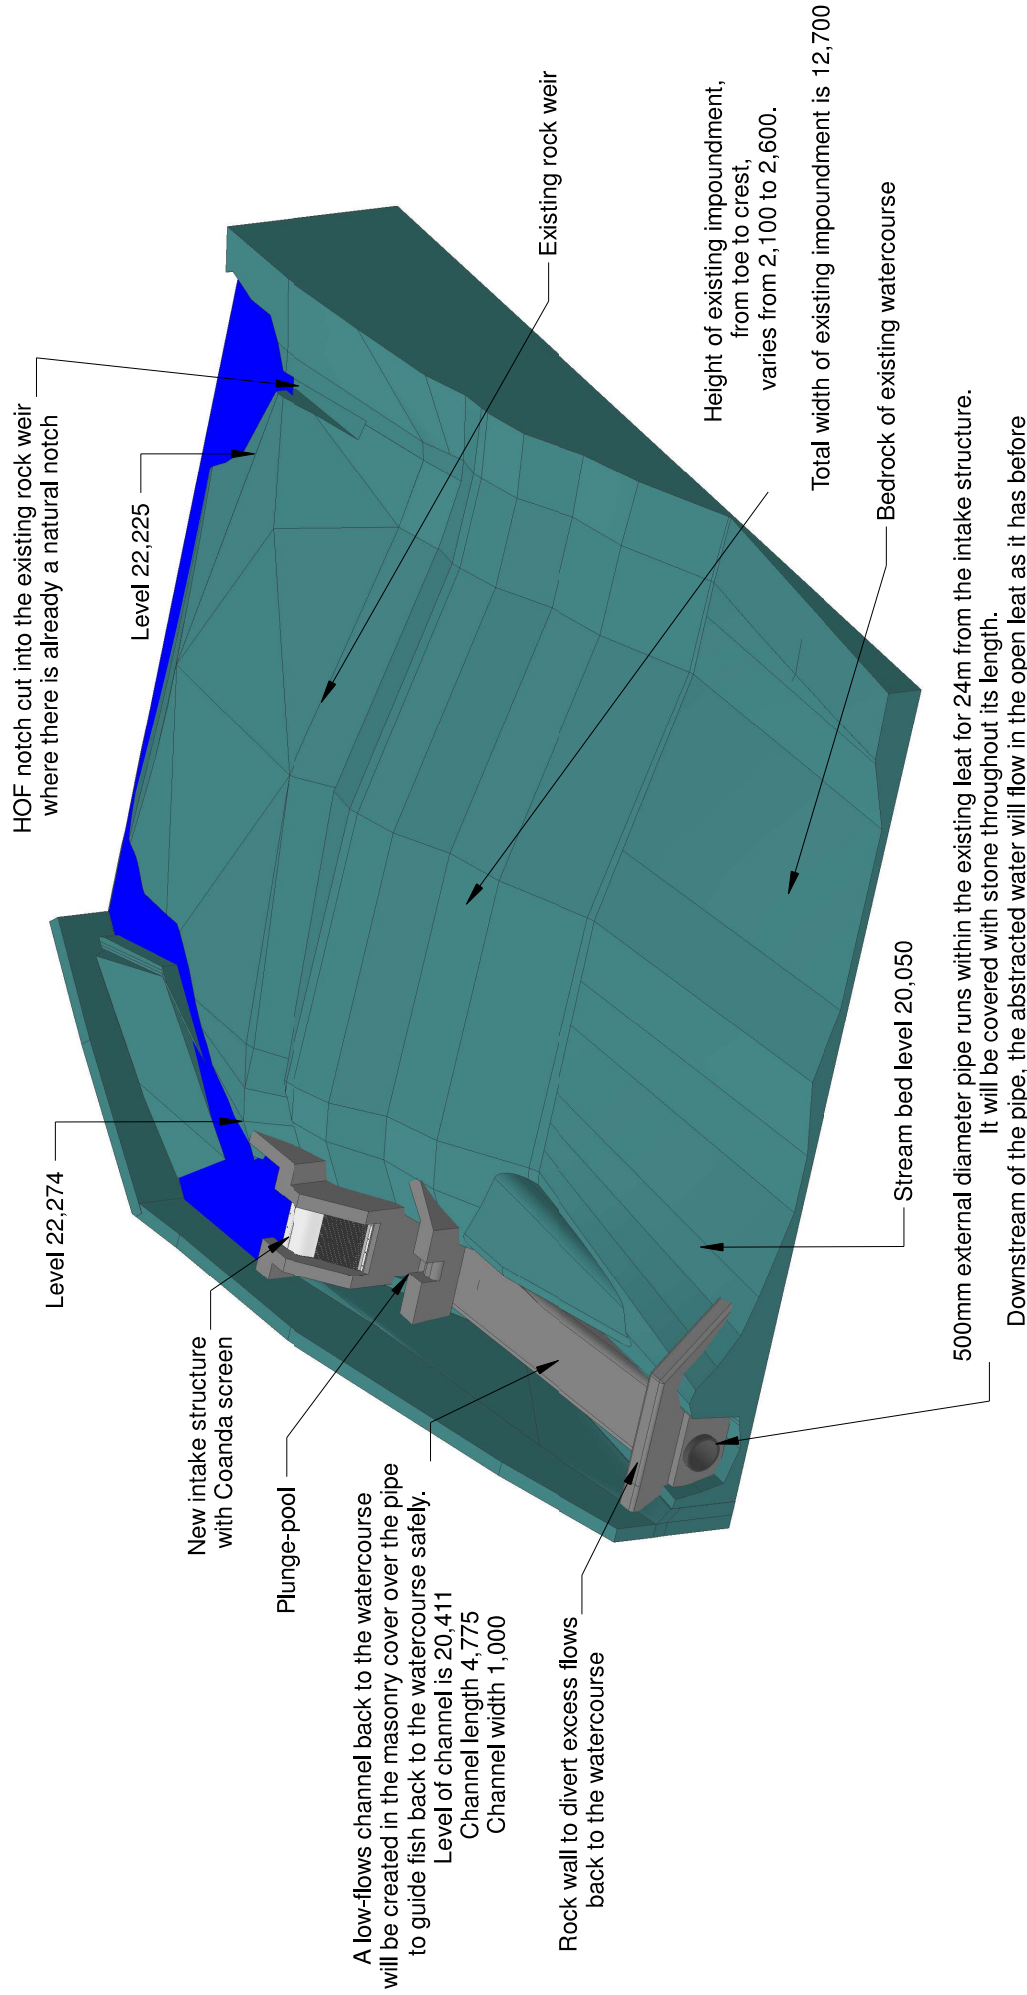

All levels relative to Newlyn. All dimensions stated in mm.

Client : Stephen Cochrane
Address : Glandwr Mill
Gwynedd, LL42 1TG
Drawn By : MJP



Revision Details
v2 : Dimensions added

Date : 27/07/21
Scale : NTS @ A4
Drawing No : 21072703
Version : 2

Greenearth Hydro Limited
The Cottage, Rhw, Pwllheli, LL53 8AE
Tel: 07980 670046 www.greenearthhydro.co.uk
Company Registration Number 7417466
MCS Hydro Transition Installer 123