


1 2 3 4 5 6

Plan View  
Scale 1:300

# Stephen Cochrane Intake - Section through Coanda Screen

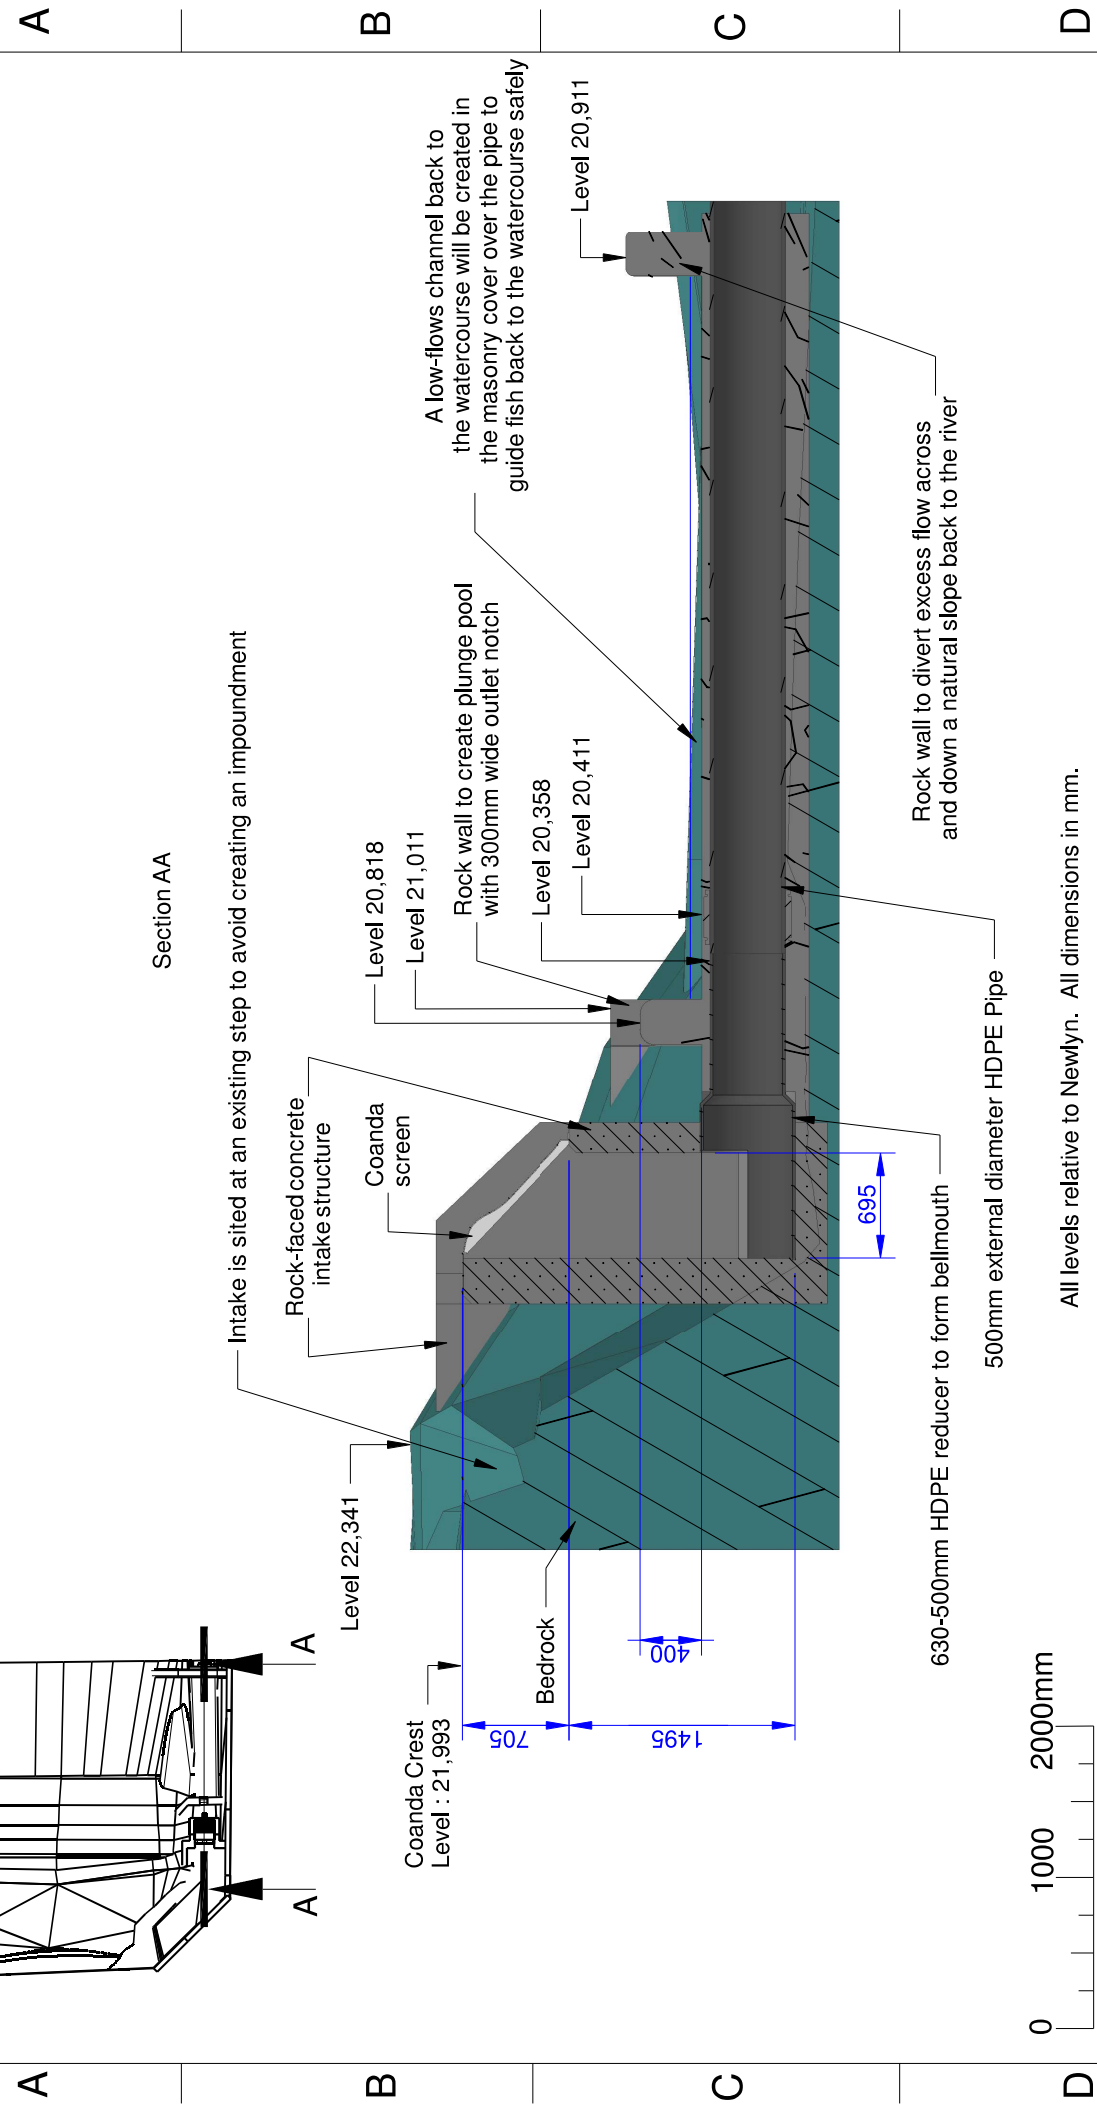

All levels relative to Newlyn. All dimensions in mm.

Client : Stephen Cochrane Address : Glandwr Mill Gwynedd, LL42 1TG Drawn By : MJP	Date : 27/07/21 Scale : 1 : 50 @ A4 Drawing No : 21072702 Version : 2	Revision Details v2 : Levels added	Greenearth Hydro Limited The Cottage, Rhw, Pwllheli, LL53 8AE Tel: 07980 670046 <a href="http://www.greenearthhydro.co.uk">www.greenearthhydro.co.uk</a> Company Registration Number 7417466 MCS Hydro Transition Installer 123
--	--	---------------------------------------	---