

Water Resources Act 1991
as amended by the Environment Act 1995
Consent to Discharge
Certificate of Holder



**ENVIRONMENT
AGENCY**

22 April 1997

Part A

To: REXAM CORRUGATED S.W LTD
MANAGING DIRECTOR
ALEXANDRA DOCKS

NEWPORT NP9 2WE

The Environment Agency ("the Agency") hereby confirm that the above named person is a/the registered holder of consent AN0267401

Nature of Discharge(s); TRADE EFF/TREATED EFF/CONTINUOUS
at
ALEXANDRA DOCKS, NEWPORT

Note: This certificate should be kept with the consent document for future reference. If you transfer responsibility for the discharge to somebody else you must pass the consent to them and tell the Agency within 21 days. **Responsibility for the consent cannot be disclaimed by the holder but the registration of holder may be transferred to a successor.** To do this please complete the form below, then tear it off and return it to the address shown. If you fail to transfer the consent, even though you are no longer on the site, you may still be liable for prosecution for pollution. If you transfer the consent but do not tell us, you will be committing an offence. In case of any queries please contact your local Environment Agency office.

Part B Please complete in block capitals or type.

To:

Water Resources Act 1991: Notice of transfer of consent to discharge

Consent: AN0267401
Name: REXAM CORRUGATED S.W LTD
Address: MANAGING DIRECTOR
ALEXANDRA DOCKS

NEWPORT NP9 2WE

I/We* hereby serve notice on the Agency that I/we* am/are* no longer a/the* Holder of the above consent which will be/was* transferred to:

* delete as appropriate

Name(s) of new holder(s):

Address:

Post Code:

Date of Transfer to new Holder(s):

Signed:

Dated:

Name (block capitals):

Position:

Water Resources Act 1991
as amended by the Environment Act 1995

Consent to Discharge
Certificate of Holder



ENVIRONMENT
AGENCY

Part A

To: SCA PACKAGING NEWPORT
MANAGING DIRECTOR
SCA PACKAGING NEWPORT
ALEXANDRA DOCKS
NEWPORT NP9 2WE



NB: For a body corporate the job title is a point of contact.
Holder Start Date: 22/02/00

The Environment Agency ("the Agency") hereby confirm that the above named person is a/the registered holder of consent

AN0267401

Consent Issued:

17/10/96

Nature of Discharge(s); TTEC Trade effluent - Treated effluent - Continuous
at ST3205084150 ALEXANDRA DOCKS NEWPORT

Note: This certificate should be kept with the consent document for future reference. If you transfer responsibility for the discharge to somebody else you must pass the consent to them and tell the Agency within 21 days. **Responsibility for the consent cannot be disclaimed by the holder but the registration of holder may be transferred to a successor.** To do this please complete the form below, then tear it off and return it to the address shown. If you fail to transfer the consent, even though you are no longer on the site, you may still be liable for prosecution for pollution. If you transfer the consent but do not tell us, you will be committing an offence. In case of any queries please contact your local Environment Agency office.

Part B Please complete in block capitals or type

To:

Water Resources Act 1991 Notice of transfer of consent to discharge

Consent: AN0267401

Name:

SCA PACKAGING NEWPORT

Address:

MANAGING DIRECTOR

SCA PACKAGING NEWPORT

ALEXANDRA DOCKS

NEWPORT NP9 2WE

Consent Issued: 17/10/96

I/We hereby serve notice on the Agency that I/we* am/are* no longer a/the Holder of the above consent which will be/was* transferred to:

*delete as appropriate

Name(s) of new holder(s):

Address:

Post Code:

Date of Transfer to new Holder(s):

Signed:

Dated:

Name (block capitals):

Position:



Deddf Adnoddau Dwr 1991
fel y'i diwygiwyd gan Ddeddf yr Amgylchedd 1995
Caniatâd Gollwng
Tystysgrif Daliwr



ASiantaeth YR
AMGYLCHEDD

Rhan A SCA PACKAGING NEWPORT
At: MANAGING DIRECTOR
SCA PACKAGING NEWPORT
ALEXANDRA DOCKS
NEWPORT NP9 2WE

DS: I gorff corfforedig mae teitl y swydd yn bwynt cysylltu.
Dyddiad Cychwyn Daliwr: 22/02/00

Mae **Asiantaeth yr Amgylchedd** ("yr Asiantaeth") yn cadarnhau drwy hyn mai/bod y sawl a enwyd uchod yw/yn ddaliwr cofrestredig uy caniatâd AN0267401 Cyhoeddwyd Caniatâd: 17/10/96

Natur y gollwng: TTEC Trade effluent - Treated effluent - Continuous
yn ST3205084150 ALEXANDRA DOCKS NEWPORT

Nodyn: Dylid cadw'r dystysgrif hon gyda'r ddogfen ganiatâd i gyfeirio ati yn y dyfodol. Os byddwch yn trosglwyddo cyfrifoldeb y gollwng i rywun arall, rhaid i chi gyflwyno'r caniatâd iddo ef neu hi a dweud wrth yr Asiantaeth cyn pen 21 diwrnod. **Ni all y daliwr wadu cyfrifoldeb y gollwng, ond gall cofrestriad y daliwr gael ei drosglwyddo i olynnydd.** I wneud hynny, byddwch cystal â llenwi'r ffurflen isod, ei datgysylltu a'i dychwelyd i'r cyfeiriad a nodir. Os methwch drosglwyddo'r caniatâd, hyd yn oed os nad ydych ar y safle mwyach, gallwch fod yn agored yr un fath i gael eich erlyn am lygru. Os trosglwyddwch y caniatâd ond heb ddweud wrthom, byddwch yn cyflawni trosedd. Os bydd gennych ymholiadau, byddwch cystal â chysylltu â swyddfa Asiantaeth yr Amgylchedd yn lleol.

Rhan B Llenwch mewn priflythrennau bras neu deipio.

At:

Deddf Adnoddau Dwr 1991: Hysbysiad am drosglwyddo caniatâd gollwng

Caniatâd: AN0267401

Enw: SCA PACKAGING NEWPORT

Cyfeiriad:

Cyhoeddwyd Caniatâd: 17/10/96

MANAGING DIRECTOR

SCA PACKAGING NEWPORT

ALEXANDRA DOCKS

NEWPORT NP9 2WE

Yr wyf fi/Yr ydym ni* drwy hyn yn hysbysu'r Asiantaeth nad fi/ni/nad wyf/ydym miwyach yw/yn* Ddeiliad y caniatâd uchod. Caiff/Cafodd hwnnw ei drosglwyddo i:

*dilewch yn ôl yr angen

Enw(au) y Daliwr/Dalwyr newydd:

Cyfeiriad:

Cod Post:

Dyddiad Trosglwyddo i'r Daliwr/Dalwyr newydd:


Llofnodwyd: **Dyddiedig:**

Enw Enw (priflythrennau bras): **Safle:**



Date 22.2.00
Our reference
Your reference 01633 776066
Direct line

Mr D Walters
Regional Consents
Environment Agency - Welsh Region
Rivers House, St Mellons Business Park
St Mellons
Cardiff CF3 0LT

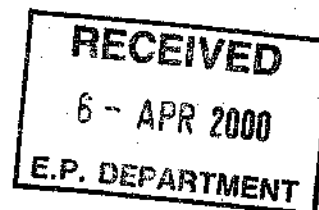

Dear Mr Walters

Please find completed forms for our application for variation of Consent to Discharge (AB0041901) from crude sewage to treated sewage effluent.

In addition would you please reissue our Consent to Discharge for trade effluent (AN0267401) reflecting the change of company name from Rexam Corrugated S.W. Ltd to SCA Packaging Newport.

Yours sincerely


C W Hampson
QUALITY MANAGER

*Amended
27-4-00*

*needs
amending
27-8-00
Bert*

NB
For AB0041901
CERTIFICATE DATED
22.2.00 RELATES
TO THIS NOTIFICATION

CERTIFICATE DATED
26-6-00 RELATES
to variation
ISSUED

*SEND
NOTE*

ENVIRONMENT AGENCY WALES	
Letter No	
File Ref	
29 FEB 2000	
For Action	For Information
SOUTH EAST WALES	



A Division of SCA Packaging Britain Ltd
Registered Office SCA Packaging House, 543 New Hythe Lane
Larkfield, Aylesford, Kent ME20 7PE
Registered Number 192236

SCA PACKAGING
NEWPORT
Alexandra Docks
NEWPORT
South Wales NP20 2WE
Telephone 01633 776000
Telefax 01633 776100

CONSENT NO.

AN0267401



ASiantaeth YR
AMGYLCHEDD
ENVIRONMENT
AGENCY

WATER RESOURCES ACT 1991

SECTION 88 - SCHEDULE 10

CONSENT TO DISCHARGE

TO: The Managing Director
Rexam Corrugated South West Limited,
Alexandra docks,
Newport,
NP9 2WE

The **ENVIRONMENT AGENCY** ("The Agency") in pursuance of its powers under the Water Resources Act 1991 **HEREBY CONSENTS** to the making of a discharge **OF TRADE EFFLUENT**, as follows:

Treated Trade Effluent

FROM: Rexam Corrugated South West

AT: Alexandra Dock, Newport

TO: Usk Estuary

SUBJECT TO the conditions set out in the following schedule:

Treated Trade Effluent Schedule No. AN026740101

Subject to the provisions of Paragraphs 6 and 7 of Schedule 10 of the Water Resources Act 1991, no notice shall be served by the Agency, altering this consent without the agreement in writing of the discharger, during a period of 2 years from the date this consent takes effect.

This consent is issued and takes effect on the 17th day of October 1996

Signed *Marking Liddle*
Area Water Quality Manager

Asiantaeth yr Amgylchedd

Plas yr Afon, Parc Busnes Llancirwg, Llancirwg, Caerdydd CF3 0LT. Ffon 01222 770088, Ffacs 01222 798555

Environment Agency

Rivers House, St. Mellons Business Park, St. Mellons, Cardiff CF3 0LT. Tel 01222 770088, Fax 01222 798555




CONSENT NO.	AN0267401
SCHEDULE NO.	AN026740101
DATE ISSUED	17/10/06

CONDITIONS OF CONSENT TO DISCHARGE

Treated Trade Effluent ("the Discharge")


FROM: Rexam Corrugated S.W. Ltd

1. (a) The Discharge shall not contain any poisonous, noxious or polluting matter or solid waste matter.
- (b) Provided that the Discharge hereby consented is made in accordance with the following conditions of this consent, such discharge shall not be taken to be in breach of condition (a) above by reason of containing substances or having properties identified in and controlled by these conditions.
2. The Discharge shall consist solely of treated trade effluent comprising of waste water treatment plant effluent.
3. The Discharge shall be made in the manner and at the place specified as:
 - (a) discharging via a 300 millimetre diameter pipe;
 - (b) discharging to the Usk Estuary.
 - (c) at National Grid Reference ST3205 8415
 - (d) shown marked 'Consent Point' on Plan REXAM1 attached as Annex 1.
4. An appropriately labelled sample point shall be provided and maintained at National Grid Reference ST 3205 8430 as shown marked 'Sample Point' on Plan REXAM2 attached as Annex 2, so that a representative sample of the Discharge may be obtained. The discharger shall ensure that all constituents of the Discharge pass through the said sampling point at all times and in any legal proceedings it shall, for the purposes of Section 10 of the Rivers (Prevention of Pollution) Act 1961, be presumed, until the contrary is shown that any sample of the Discharge taken at the said sampling point is a sample of what was discharging into controlled waters.

 

CONSENT NO.	AN0267401
SCHEDULE NO.	AN026740101

5. The volume of the Discharge shall not exceed 24 cubic metres per day.
6. The rate of discharge shall not exceed 0.56 litres per second.
7. The Discharge shall not contain more than:
 - (i) a pH value of less than 6.0 or greater than 9.0 pH units.
 - (ii) 100 milligrammes per litre of suspended solids (measured after drying at 105°C).
8. As far as is reasonably practicable, the treatment plant shall be operated so as to prevent:
 - (a) any matter being present in the Discharge, other than matter specifically covered by numerical conditions in this consent, to such an extent as to cause the receiving waters, or any waters of which the receiving waters are a tributary, to be poisonous or injurious to fish in those waters, or to the spawning grounds, spawn or food of fish in those waters, or otherwise cause damage to the ecology of those waters; and
 - (b) the Discharge from having any other adverse environmental impact.

 

31800 318 317 316 

ANNEX 1

- DISCHARGE POINT
- EXISTING PLANT FOOTPRINT
- REXAM PREMISES BOUNDARY



CONSENT POINT


YR AMGYLCHEDD	
ENVIRONMENT AGENCY	
CONSENT NO.	AN0267401
DATE ISSUED	17/10/96
AUTHORISED SIGNATURE	<i>Director of Works</i>

REXAM 1

REPRODUCED FROM THE
ORDNANCE SURVEY MAP
WITH THE PERMISSION OF HER
MAJESTY'S STATIONERY
OFFICE. CROWN COPYRIGHT
RESERVED.

SCALE 1:2,500

31800 318 317 316 

 

Our ref:
Your ref:

CUST/WQ/AN0267401



ASiantaeth YR
AMGYLCHEDD
ENVIRONMENT
AGENCY

22 October 1996



The Managing Director
Rexam Corrugated South West Ltd
Alexandra Docks
Newport
NP9 2WE

Dear Sir/Madam,

**RE: WATER RESOURCES ACT 1991.
APPLICATION FOR CONSENT TO DISCHARGE AT ALEXANDRA DOCK, NEWPORT.
APPLICATION NO. AN0267401**

Further to your application the Agency has decided that consent should be given subject to conditions. I enclose the Agency's formal consent to discharge.

Under the present scheme of charging for discharges to controlled waters an annual charge will be made for all consents to discharge, except where the discharge is of sewage effluent of five cubic metres or less per day. The charge is based on information derived from the conditions attached to the consent to discharge, as outlined in the enclosed leaflet.

If you consider that the conditions imposed by the consent are unreasonable you have a right of appeal to the Secretary of State for Wales at the Welsh Office, Cathays Park, Cardiff, CF2 3NQ.

Notice of an appeal must be given in writing within three months of this notification and must be accompanied by a statement of the grounds of appeal.

The grant of the consent does not alter the need to obtain any other consents or approvals which might be required in connection with your proposal under other legislation.

Please take careful note that if the holder of the consent changes, you should inform the Agency IN WRITING as soon as possible of the name of the new holder (a form is attached for this purpose). This is to ensure that the rights and charges associated with the Consent are transferred to the new holder.

Yours faithfully,


[Signature]
PP M J MILLS
Area Water Quality Manager
Please ask for: John Tomala

Asiantaeth yr Amgylchedd
Plas yr Afon, Parc Busnes Llanelirwg, Llanelirwg, Caerdydd CF3 0LT
Cyfeiriad DX 121375, Ffon 01222 770088, Ffacs 01222 798555, GTN 7-26 X 1000

Environment Agency
Rivers House, St. Mellons Business Park, St. Mellons, Cardiff CF3 0LT
DX Address 121375, Tel 01222 770088, Fax 01222 798555, GTN 7-26 X 1000



EFFLUENT TREATMENT

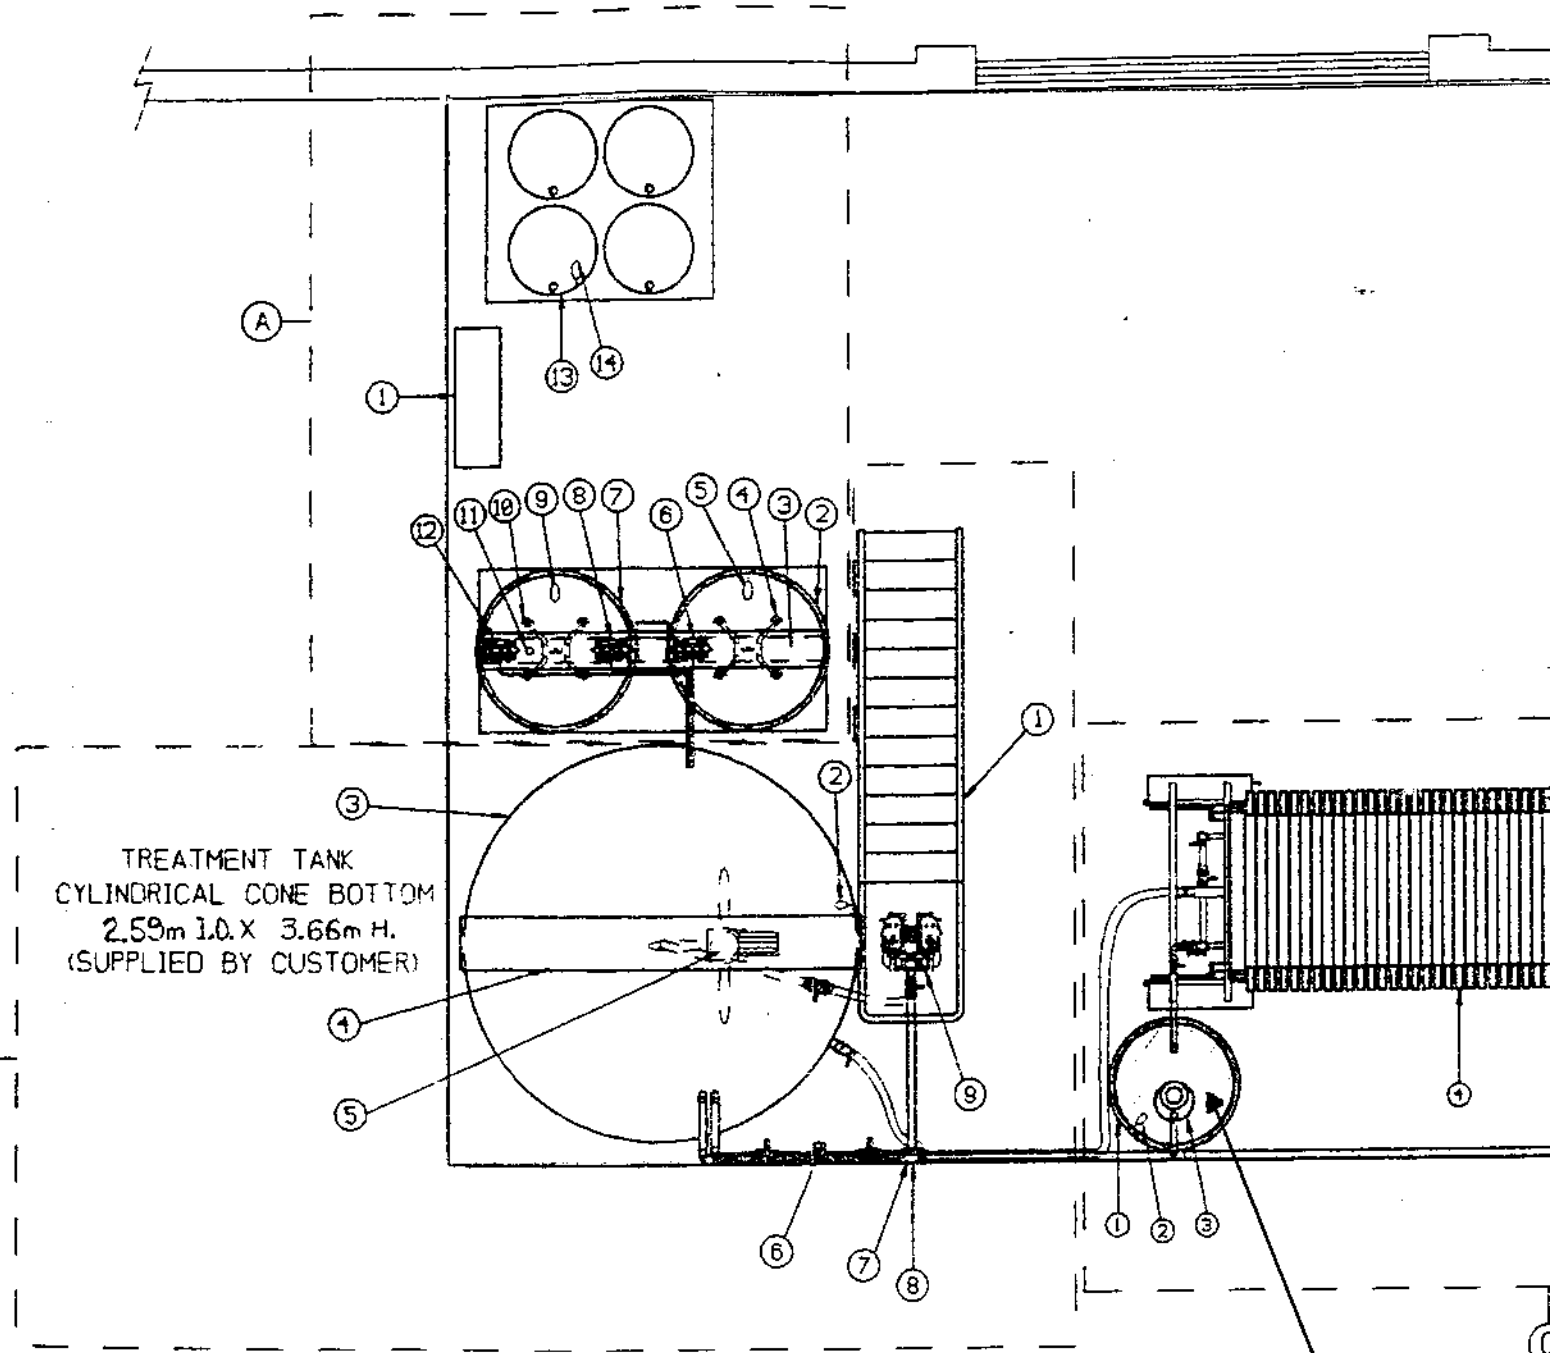

TREATMENT TANK
CYLINDRICAL CONE BOTTOM
2.59m I.D. X 3.66m H.
(SUPPLIED BY CUSTOMER)


KEY

- EFFLUENT FROM BUILDING / WASTEWATER
- WASTEWATER FROM BUILDING / WASTEWATER
- INFLUENT COLLECTION / SAMPLE AREA

SAMPLING POINT

REXAM 2

PLANT LAYOUT

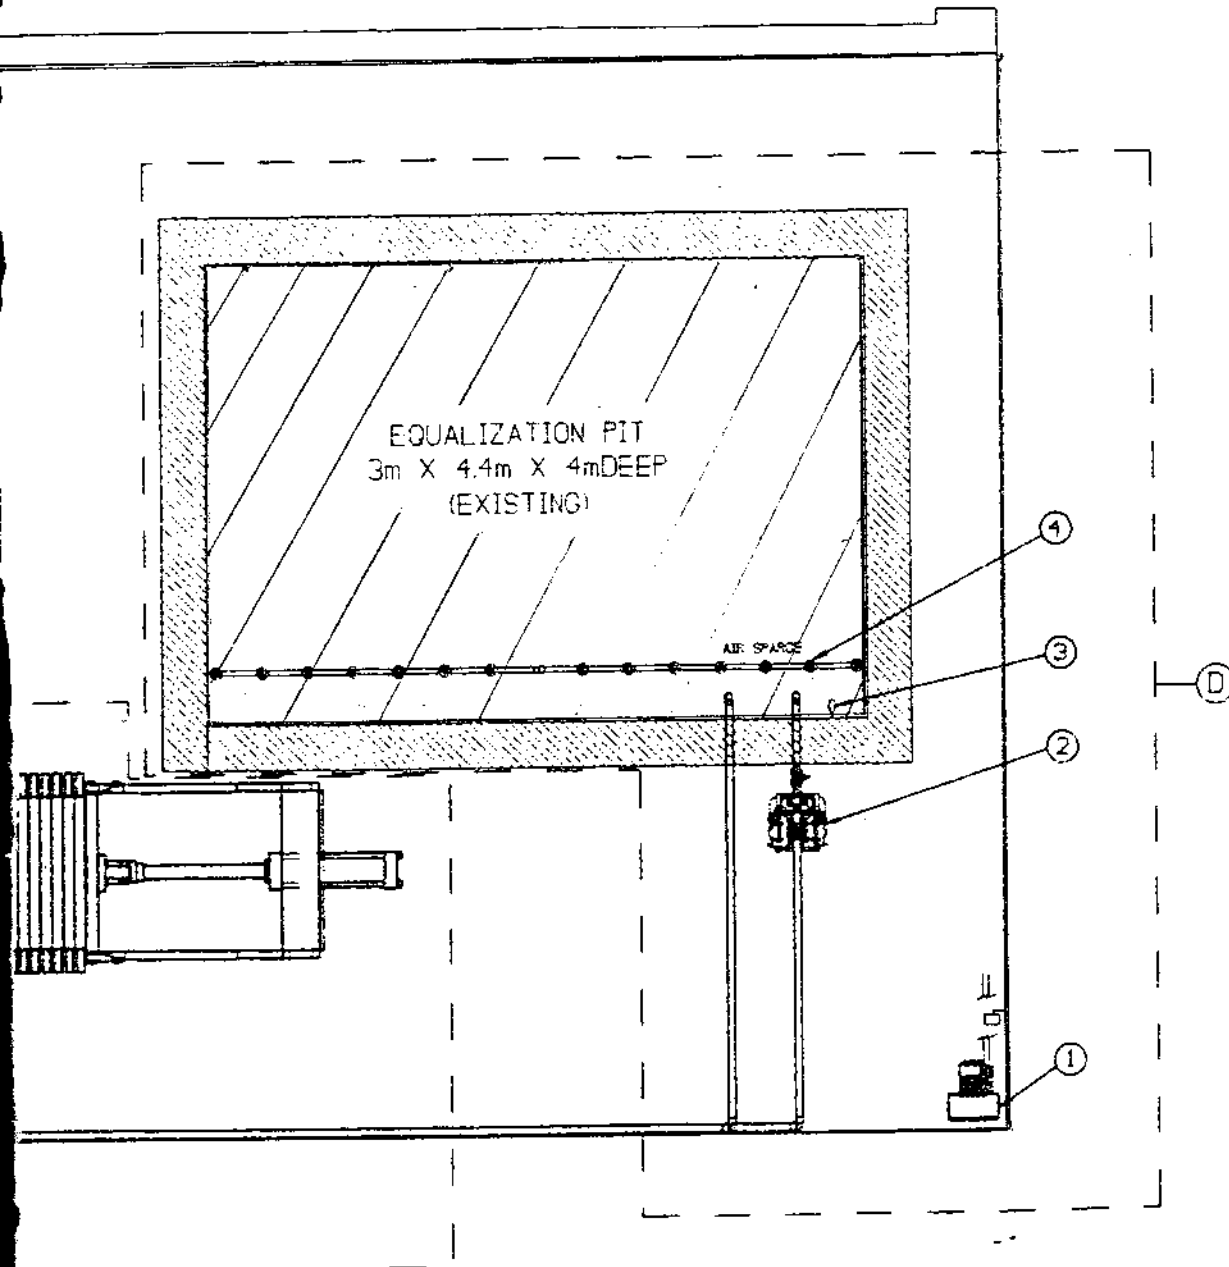

ASIAN TAETH YR AMGYLCHEDD
ENVIRONMENT AGENCY

CONSENT No. AN0267401

DATE ISSUED 17/10/96

AUTHORISED SIGNATURE *Mark J. Smith*



ENVIRONMENT
AGENCY

WATER RESOURCES ACT 1991 (schedule 10)

(as amended by the Environment Act 1995)

Application for new consent/variation to an existing consent* to discharge
(* delete as appropriate)

Regional/Ar The Regional Finance Manager Environment Agency Welsh Region PO Box 425 St Mellons Business Park CARDIFF CF3 0LT	<u>Official Use Only</u> Dist/Area Ref: SE Application No. AN0267401 Date Received: 27/6/96 Fee Received: £537
---	--

Each applicant must complete the main form and may need to complete a separate annexe if appropriate. Please look through the form and read the notes carefully before you complete it. Processing of your application will be aided by full and accurate completion of all the relevant sections and provision of the necessary plans. If you have any queries regarding the form please contact the person given in the notes.

NOTE:

All information contained within this application will be made available on the public register unless there is a request to withhold any of it. Any such request should provide a full justification stating why the information needs to be withheld (see note xiii).

1 SITE ADDRESS

1.1 Address or other sufficient description of land or premises to which this application applies.

REXAM CORRUGATED SOUTH WEST LIMITED
ALEXANDRA DOCKS
NEWPORT
GWENT

Post Code:

NP9 2WE

2 DETAILS OF DISCHARGE(S)

2.1 State the nature of the discharge(s) (see note i and ii) - tick one or more boxes as appropriate:-

Sewage Effluent - volume of 5 cubic metres per day or less ☐

Sewage Effluent - volume greater than 5 cubic metres per day (complete annexe 1) ☐

Sewage Effluent discharged under storm or emergency conditions (complete annexe 2) ☐

Cooling Water (complete annexe 3) ☐

Trade Effluent (including site drainage) (complete annexe 3) ☒

Others (please specify) ☐

N/A

2.2 Please state the maximum quantity it is proposed to discharge in any one day m³/day
Briefly state how this figure was calculated (see note ii).

THE TREATMENT SYSTEM TREATS 12M³ OF INFLUENT PER BATCH. EACH BATCH TAKES APPROXIMATELY 8 HRS TO BE TREATED. IT IS EXPECTED THAT ONE BATCH PER DAY WILL BE PROCESSED. HOWEVER IT IS POSSIBLE THAT 2 BATCHES COULD BE PROCESSED IN ONE DAY (2x12=24)

2.3 a) Indicate proposed means of discharge - tick as appropriate and show on plan:-
(for 1, 2 & 3 please state dimensions below)

1. Pipe ☒

4. Borehole ☐

7. Sub-Irrigation System ☐

2. Channel ☐

5. Well ☐

8. Combination of 6. & 7. ☐

3. Culvert ☐

6. Soakaway ☐

9. Other (please specify below) ☐

N/A

b) National Grid Reference(s) of point(s) of discharge (see note iii).

/ / (please indicate on accompanying plans)

2.4 a) The Agency will normally require adequate provision for the taking of samples of the discharge in a safe and convenient manner at any time. Please indicate the means proposed (see note iv) - tick as appropriate and show on plan:-

At the outlet ☐

At a manhole or sampling chamber ☒

Other (please specify)

N/A

b) National Grid Reference(s) of sampling point(s). (If different from 2.3 b) above)

/ / (please indicate on accompanying plans)

c) What flow measurement facilities will be provided (see note v)?
Please give details.

NONE - NOT NECESSARY WITH THE TREATMENT SYSTEM EMPLOYED. SYSTEM IS A BATCH SYSTEM OF KNOWN VOLUME. THEREFORE A RECORD OF BATCHES CAN BE KEPT TO MONITOR VOLUME.



ENVIRONMENT AGENCY

ANNEXE 3 TRADE EFFLUENT DISCHARGES

Please complete this annexe if you are proposing to discharge trade effluent (this includes site drainage).

Official Use Only
Application No.

AN0267401

1. Site Name.

REXAM CORRUGATED S.W. LTD
ALEXANDRA DOCKS
NEWPORT, GWENT NP9 2WE

2. a) Describe in full the trade effluent and the process(es) from which it arises.

EFFLUENT - MAIZE BASED STARCH WASHDOWN WATER & WATER BASED FLEXOGRAPHIC INK WASHDOWN WATER
STARCH IS USED TO GLUE PAPER TOGETHER TO PRODUCE CORRUGATED BOARD. EACH WEEK THE GLUING STATIONS ARE WASHED DOWN. BETWEEN ORDERS, PRINT ROLLS ARE ALSO WASHED DOWN

b) Please state the type and number of treatment units you are proposing to use (if site drainage please include details of oil/petrol interception facilities).


1 OFF - BECKART AUTOMATED BATCH FILTER PRESS WASTEWATER TREATMENT SYSTEM (12,000 L PER BATCH)

3. Rainfall Dependent Discharges

a) Is the volume going to be rainfall dependent?

☒ Y/N

b) If yes, please give the total area drained.

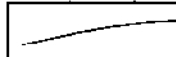 m²

c) Please give details of any activities which occur in the drainage area which could contaminate surface water (see note b)

NONE

4. Rainfall Independent Discharges

a) What is the maximum rate of discharge?

0.56 l/s

b) What is the average daily flow?

12 m³/d

c) For discharges where the source of supply is other than mains water:

i) give the abstraction licence number.

N/A

ii) give the National Grid Reference of a point where the influent can be sampled.

S T / 3 2 0 . 5 / 8 4 3 0 (please mark on the plan)

5. a) Will any self monitoring take place?
If yes, please give details.

☒ Y/☐ N

THE QUALITY OF THE EFFLUENT TO BE DISCHARGED IS VISUALLY CHECKED BEFORE IT IS ALLOWED TO BE DISCHARGED TO DRAIN. IF THE QUALITY IS NOT TO STANDARD IT IS RECIRCULATED BACK TO THE COLLECTION PIT FOR RETREATMENT.

- b) Will automatic sampling equipment be provided?

☒ Y/☐ N

If yes, please give details of type, frequency and location (*please indicate on plan*).

N/A

6. a) Please state the maximum temperature in degrees Celsius of the effluent when discharged if different from ambient.

AMBIENT - N/A

- b) Will the discharge be monitored for temperature?

☒ Y/☐ N

If yes, please give details of type and location (*please indicate on plan*).

N/A

7. Has an application for Authorisation been made for a 'prescribed process' as defined in Part 1 of the Environmental Protection Act 1990?

☒ Y/☐ N

If yes, please complete the following:

- a) The application reference,

N/A

- c) Contact name of case officer.

N/A

5 DETAILS OF APPLICANT AND OTHER INFORMATION

5.1 (See general notes and note ix)

- (a) Full name and postal address of applicant. This should be the person who will become the consent holder should consent be issued.

* MR TONY ATHERTON - MANAGING DIRECTOR
* REXAM CORRUGATED S.W. LTD
* ALEXANDRA DOCKS
* NEWPORT
* GWENT
*

Post Code: NP9 2WE

Daytime Telephone Number: (01633) 246666

Company Registration Number (if appropriate): 2029561

- (b) Agent (if any) - Full name and postal address.

* N/A
*
*
*
*
*
*

Post Code:

Contact Name and Daytime Telephone Number:

5.2

Please give full name and address to which bills should be sent if different to that given above:

* THE ACCOUNTS DEPARTMENT
* REXAM CORRUGATED S.W. LTD
* ALEXANDRA DOCKS
* NEWPORT
* GWENT
*

Post Code: NP9 2WE

Daytime Telephone Number: (01633) 246666

5.3 Are there any other factors to be taken into account? Please continue on a separate sheet if necessary.

NAME OF DIRECTOR RESPONSIBLE FOR LEGAL PURPOSES - JOHN RICHARDSON
(PRODUCTION DIRECTOR)

3.3 Please indicate source of the water supply - tick as appropriate:-

- | | | | |
|--|-------------------------------------|---|--------------------------|
| 1. Well | ☐ | 5. River (please give name below) | ☐ |
| 2. Borehole | ☐ | 6. Estuary (please give name below) | ☐ |
| 3. Precipitation (eg. rain or snow) | ☐ | 7. Coastal Water (please give name below) | ☐ |
| 4. Mains (please state water supply company) | ☒ | | |

WELSH WATER

4 DETAILS OF RECEIVING ENVIRONMENT

4.1 Receiving Medium - tick the category(s) to which the proposed discharge(s) is(are) to be made:-

- | | | | |
|--|-------------------------------------|---------------------------------|--------------------------|
| 1. Estuarial Water (tidal river or stream) | ☒ | 5. Into Land | ☐ |
| 2. River or Stream (non-tidal) | ☐ | 6. Onto Land | ☐ |
| 3. Canal | ☐ | 7. Directly into Groundwater | ☐ |
| 4. Lake, Loch or Pond | ☐ | 8. Coastal Water (see note vii) | ☐ |

State name of receiving water if known:

THE RIVER USK

4.2 In the case of sub-irrigation systems, soakaways or boreholes:- N/A

(a) Is any part of the system within 5 metres of the boundary of the premises? N/A ☐ Y/N

(b) Is any part of the system within 10 metres of a watercourse? N/A ☐ Y/N

(c) Is any part of the system within 50 metres of a borehole or spring? N/A ☐ Y/N

(d) For wells and boreholes state dimension(s) in metres. N/A m

(e) For sub-irrigation systems, soakaway pits, wells and boreholes, state maximum depth in metres. N/A m

(f) For boreholes, state details of lining in metres: N/A

(i) Depth of lining N/A m

(ii) Depth of perforated lining N/A m

(iii) Depth of unperforated lining N/A m

(g) A percolation test must be carried out in accordance with British Standard BS6297:1983.

Have the results been provided? N/A ☐ Y/N

4.3 Is there a foul sewer available to which the discharge(s) could be made (see note viii)? ☒ Y/N
If yes, please give the reasons it is not practical to connect to it (eg. distance, flow etc.).

N/A

8. a) Please indicate if any of the specified substances given below or their compounds will be present in the effluent and if so at what maximum concentration (please give values in micrograms per litre - ug/l). Please see note c.

SUBSTANCE	CONCENTRATION (ug/l)			SUBSTANCE	CONCENTRATION (ug/l)		
	Max	Min	Mean		Max	Min	Mean
Iron				Lead			
Arsenic				Malathion			
Atrazine				Mercury			
Azinphos-ethyl				Nickel			
Azinphos-methyl				PCB's			
Boron				PCSD's			
Cadmium				Parathion			
Carbon tetrachloride				Parathion-methyl			
Chloroform				Pentachlorophenol (PCP)			
Chromium				Perchloroethylene			
Copper				Permethrin			
Cyanide				pH < 5.5 or > 9.0			
Cyfluthrin				Phosphorus			
DDT				Polychlorinated biphenyls			
1,2 Dichloroethane				Simazine			
Dichlorvos				Sulcofuron			
Dioxins				Tetrachloroethylene			
Drins (eg. Aldrin, Dieldrin)				Tributyltin compounds			
Endosulfan				Trichlorobenzene			
Fenitrothion				Trichloroethane			
Fenthion				Trichloroethylene			
Flucifuron				Trifluralin			
Hexachlorobenzene (HCB)				Triphenyltin compounds			
Hexachlorobutadiene (HCBd)				Vanadium			
Hexachlorocyclohexanes (HCH's)				Zinc			

- b) Are there any other significant chemical components used on site which may be contained in the effluent, including biocides or additives?

Y/N ☒

If yes, please give details.

THERE ARE TRACE ELEMENTS OF BIOCIDES CONTAINED IN STARCH. THE WASHDOWN WATER TO CLEAN OFF THE MACHINE & TANKS FROM STARCH IS ONE OF THE ELEMENTS TO BE TREATED.

Notes (see also the notes attached to the main form):

- a) For direct trade effluent discharges, full details of the type of the effluent are required (eg. cooling water from air conditioning units), along with typical analytical details and the results of any toxicity studies on the effluent or its constituents. In certain circumstances the Agency may require that specific samples be taken and tests and analysis carried out. The Agency is empowered to recover any costs incurred as a result of special studies.*
- b) Possible sources of contamination include oil/chemical storage areas, vehicle loading/unloading areas, heavy vehicle parking areas and oil/petrol filling points. Any other potential sources of contamination should be detailed.*
- c) Where discharges of trade effluent take place to a sewerage system, as covered by this application, please give details of all authorised discharges of substances listed in table 8 overleaf.*

2.5 a) Type of Treatment Plant(s) to be used (please specify make and model) - tick as appropriate:-

Septic Tank ☐

Package Sewage Treatment Works ☐

Other



MAKE - BECKART ENVIRONMENTAL

MODEL - AUTOMATED BATCH FILTER PRESS WASTEWATER TREATMENT SYSTEM. (12,000 L PER BATCH)

b) Will the treatment process involve the use of any chemicals (eg ferric salts, polyelectrolytes) ☒ Y/N
If yes please give details.

1. LIME SLURRY SOLUTION - P.H. ADJUSTMENT

2. POLYAL - COAGULANT - BECKART'S OWN PRODUCT.

3.

2.6 a) On what date do you anticipate the discharge will commence?

1 / 6 / 96

b) If you require the consent for a limited time period please give dates; from:

N/A

to:

c) If the discharge is not continuous please detail the period/circumstances when it will occur.

@ 2 HRS DISCHARGE PER TREATMENT BATCH

TREATMENT BATCH DURATION = 8 HRS

ONE TREATMENT BATCH EXPECTED PER DAY.

2.7 a) Are there any existing consents for discharge from the premises (see note vi)? ☒ Y/N

If yes, please give the reference numbers (Any further information should be given in section 5.3).

CONSENT NO - AB0041901 - CRUDE SEWAGE EFFLUENT

b) Has any person had a Prohibition Notice served on them in respect of this site? ☒ X/N

If yes, please give the reference number.

N/A

3 SITE DETAILS

3.1 Please give the name of the relevant Planning Authority.

BOROUGH OF NEWPORT, CIVIC CENTRE, NEWPORT, GWENT. NP9 4UR

3.2 Please give details of the premises - tick as appropriate:-

1. Single Dwelling



6. Fish Farm



2. Multiple Dwellings



7. Mineral Workings



3. Industrial Premises



8. Water Services plc STW



4. Vehicle Parking Area



9. Water Supply



5. Commercial Premises (please specify)



10. Other (please specify)



DECLARATION

I/We:

1. apply under the Water Resources Act 1991 (as amended by the Environment Act 1995) for consent to discharge, as described in this Application. "This Application" means this page, all the other pages of this form and any attached annexes, the attached plan(s), any other sheets attached, and any other written information supplied to support the application.
2. enclose the required application fee, payable to the Environment Agency (see note x).
3. enclose 3 copies of the plan(s) and location maps with all relevant information clearly marked (see note xi).
4. will pay required advertising costs (see note xii).
5. confirm that I/we* will notify the Environment Agency of any changes in the information in this application which might be material to the continuation of the consent.
6. confirm that the information given in this application and any questions which the Environment Agency may have about it is/will* be true to the best of my/our* knowledge, information and belief and am/are* not aware of any other facts or information which might affect the granting of a consent, or conditions which might be put on it (see note xiii).
7. confirm that I/we* will pay any annual charges due should a consent be granted YES/NO*. If no please indicate who will by completing section 5.2 above (see note xiv).

(* Delete as appropriate)

SIGNED:	PRINT NAME:
ON BEHALF OF:	DATED:

CONFIDENTIALITY

I/we apply for commercial confidentiality and enclose a full written justification (see note xv).

SIGNED:	DATED:
---------------	--------------

PLEASE RETURN THIS FORM TO THE ADDRESS GIVEN ON THE FRONT PAGE