


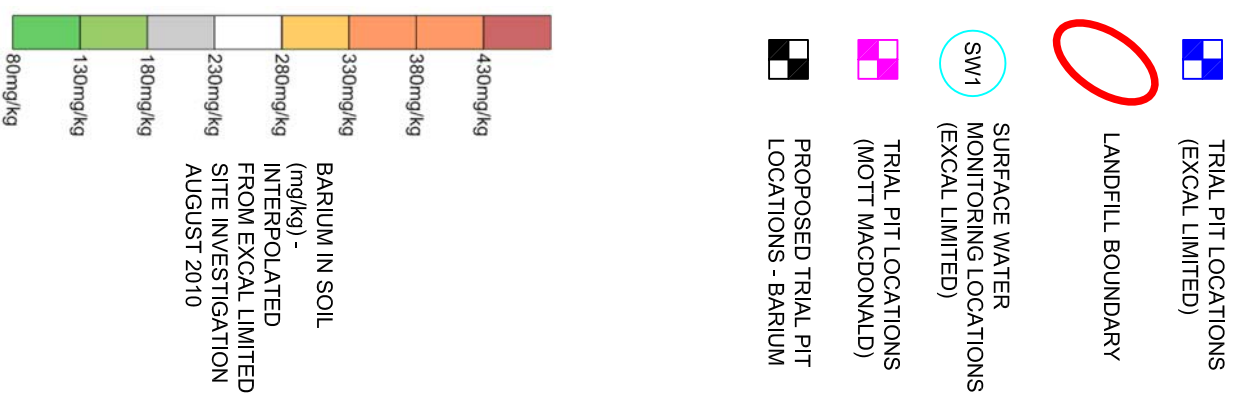

Job: Carmarthenshire County Council
Carmarthenshire County Council
Site Investigation, Trostre Landfill

Title: Proposed Trial Pit Locations (Barium)

Date: October 2011

Scale: 1:1250

Drawn by: RH / SA

Checked by: CW

EXCAL LIMITED

ExCAL House
Capel Hendre Industrial Estate
Carmarthenshire
SA18 3SJ

Tel: 01269 831606 Fax: 01269 841867
Website: www.excaluk.com E-mail: reception@excaluk.com

Drawing No: 44-05-02.D03

Revision No: Date:

