



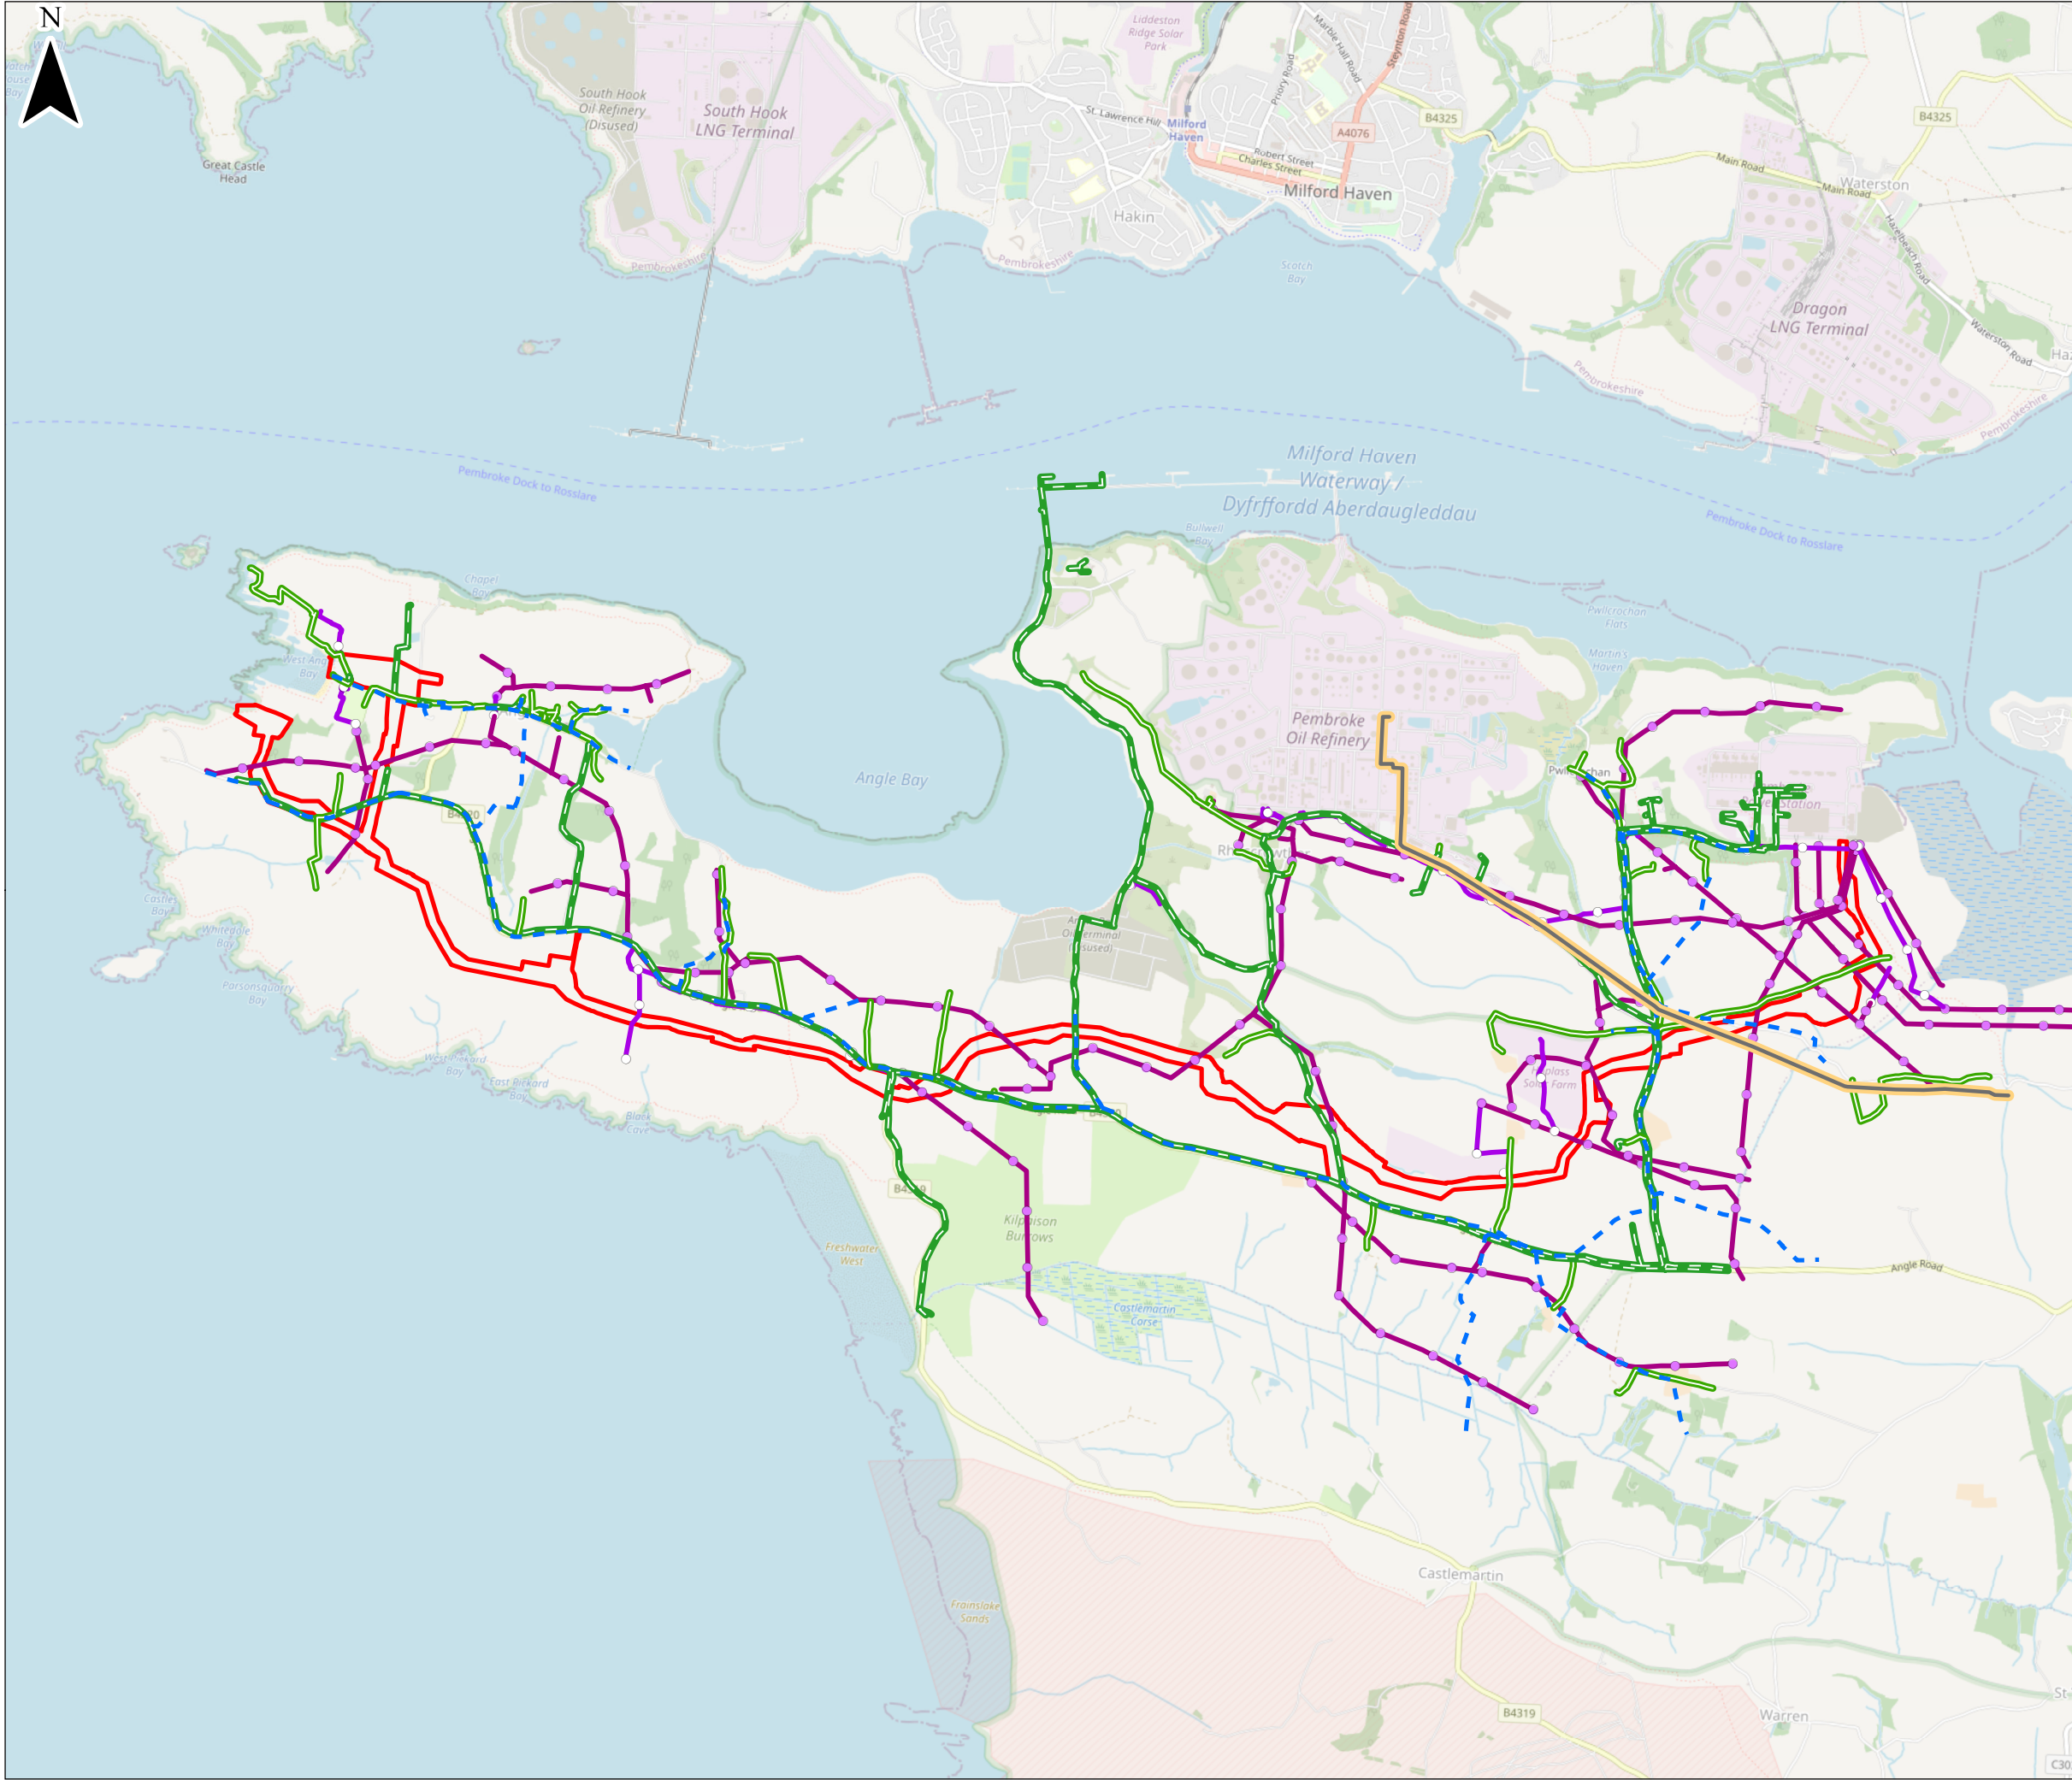

- KEY:**
- Oil Pipeline
 - Existing Water Mains
 - Telcommunications OHL
 - Telcommunications UG Cable
 - Electrical Utilities OHL
 - Electrical Utilities UG Cable
 - Development Boundary

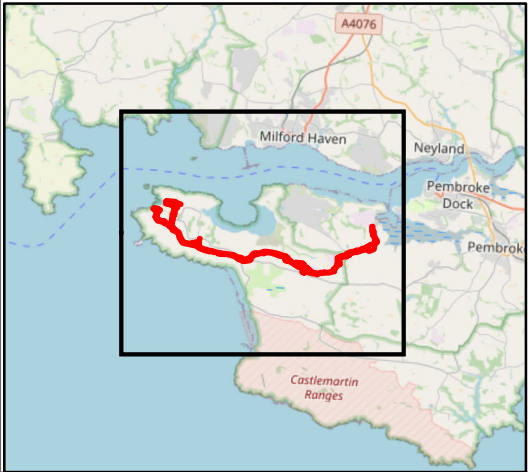

0 1,000 2,000
m

Scale 1:35,000 @ A3



Project Erebus Environmental Statement

Cable Route and Utility Crossings

Figure 24.1

Date: 07/12/2021	Drawn by: JC	Checked by: ES	Version: v1.0
------------------	--------------	----------------	---------------