
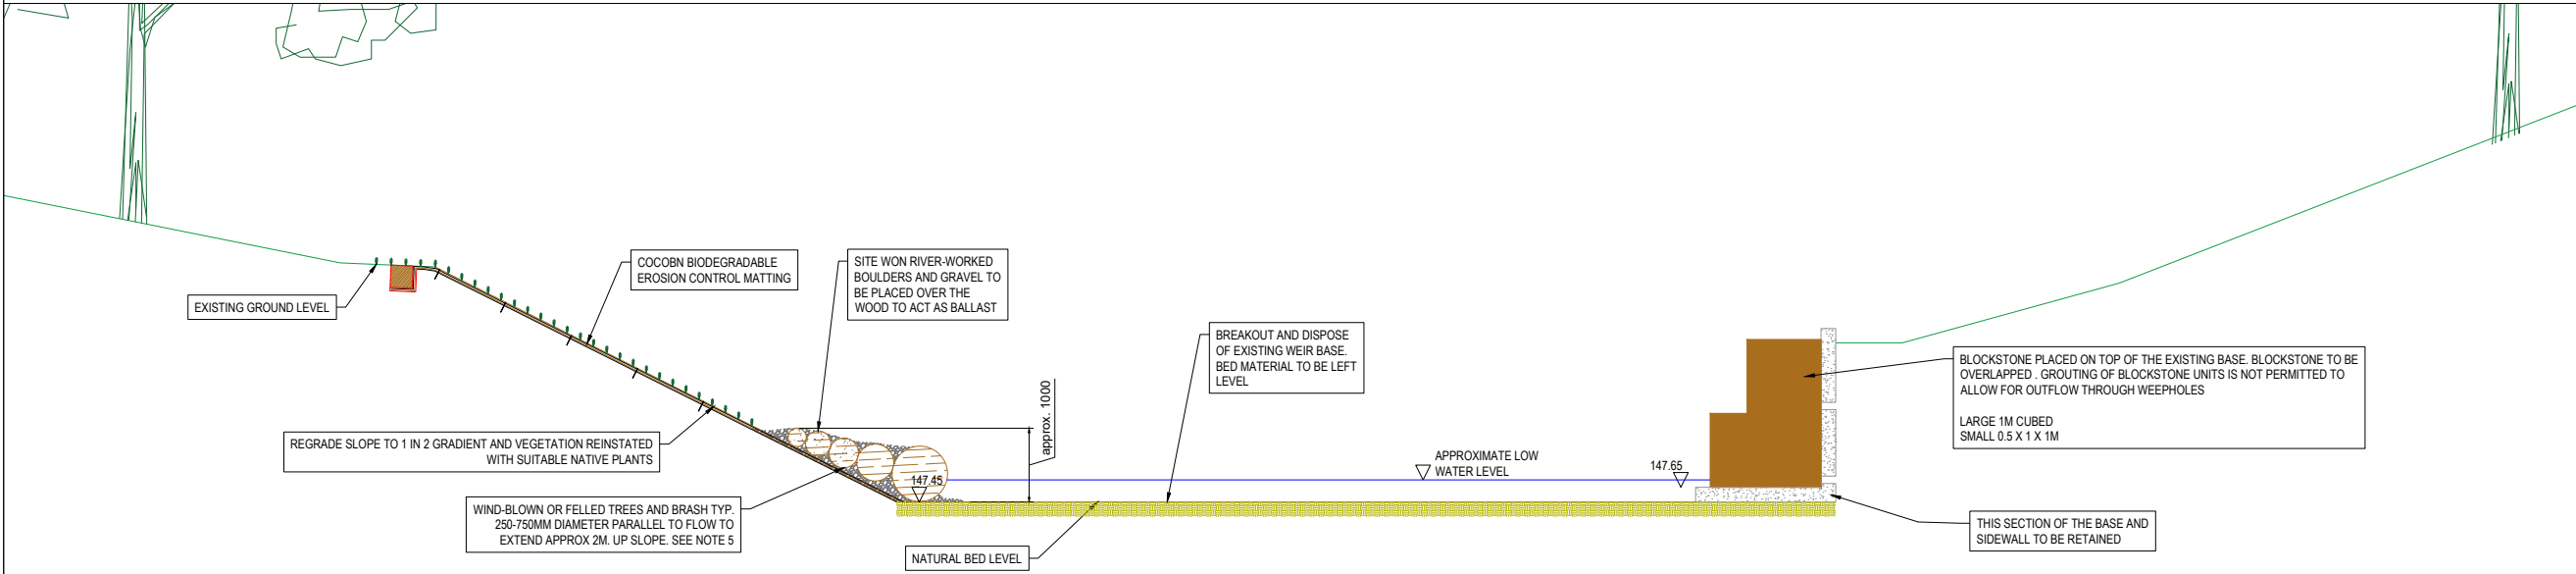


EXISTING WEIR SECTION
1:50

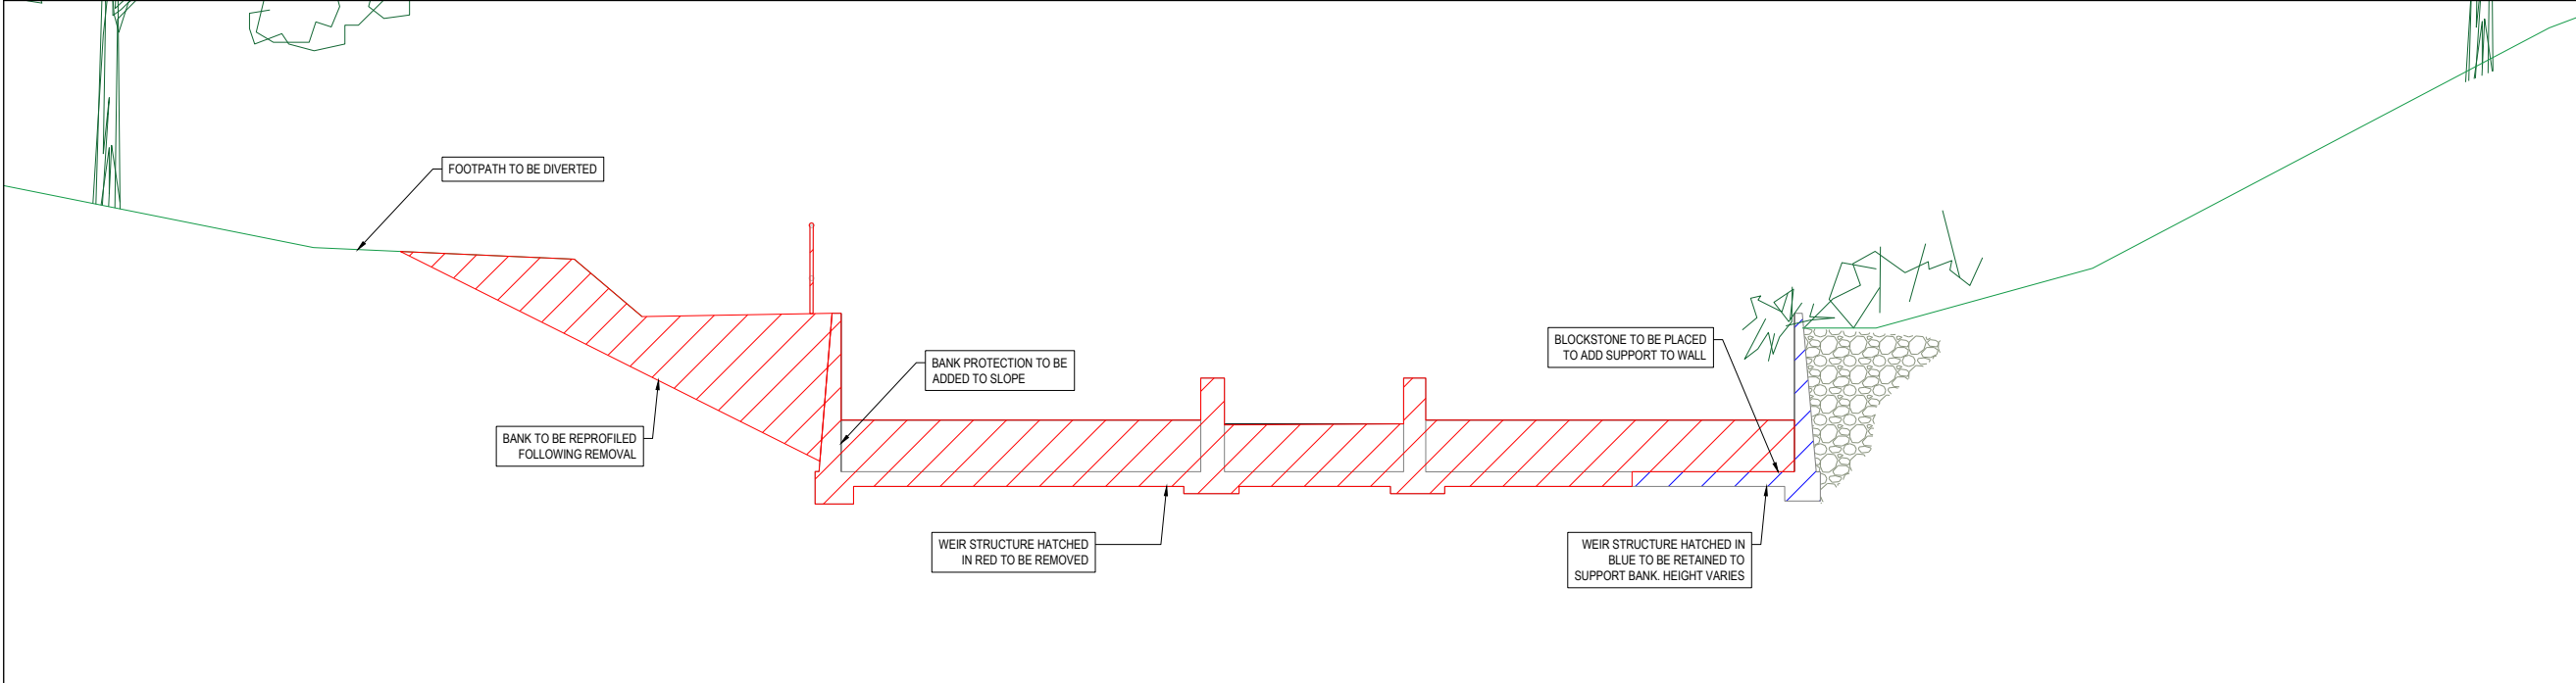

- NOTES:
- DIMENSIONS**
 - ALL DIMENSIONS IN MILLIMETRES AND ALL LEVELS IN METRES TO ORDANANCE DATUM (NEWLYN) UNLESS STATED OTHERWISE.
 - GROUND LEVELS ARE FROM TOPOGRAPHICAL SURVEY CARRIED OUT IN 2020. THEY SHOULD BE VERIFIED PRIOR TO CONSTRUCTION
 - EXISTING WEIR STRUCTURE**

INFORMATION IS BASED ON 1963 AS BUILT PROVIDED IN SITE INFORMATION FOLDER SI 500.
 - CROSS SECTIONS SHOWN LOOKING UPSTREAM

P01		FOR INFORMATION			JS	PS	RC	07/05/21
Rev.	Description				Drawn	Chkd	Appt.	Issue Date
<div><div><div><div></div><div>Cyfoeth Naturiol Cymru Natural Resources Wales</div></div><div>ARUP</div></div></div>								
Project Name.								
SALMON FOR TOMORROW								
PHASE 2								
HONDDU FORGE								
Drawing Title.								
WEIR REMOVAL DIAGRAM								
FOR LICENCE APPLICATIONS								
Suitability					Suitability Code			
FOR INFORMATION					S2			
Internal Project Number.				Scale.	Rev.			
277161				1:50	P01			
Drawing Number.								
277161 - ARP - 03 - XX - DR - XS - 0009								