



PHOTOGRAPH 1: HONDDU WEIR LOOKING TOWARDS EASTERN BANK (ARUP, JULY 2020)

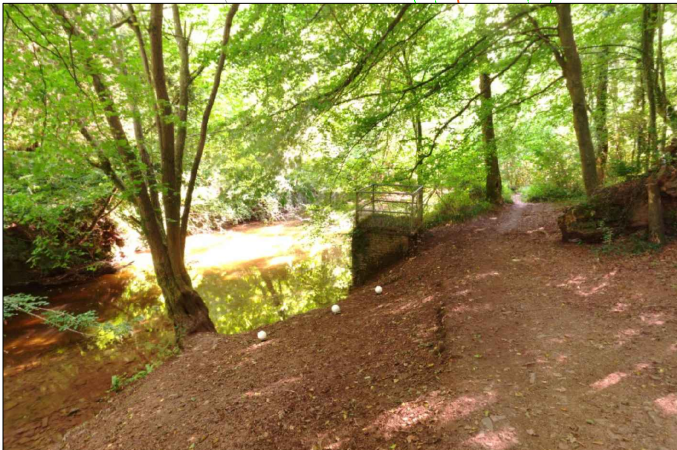

PHOTOGRAPH 2: PHOTO TAKEN ON WESTERN BANK FOOTPATH UPSTREAM OF THE WEIR, OLD RECORDER HOUSE VISIBLE IN CENTRE (USK LAND SURVEY LTD, AUGUST 2020)

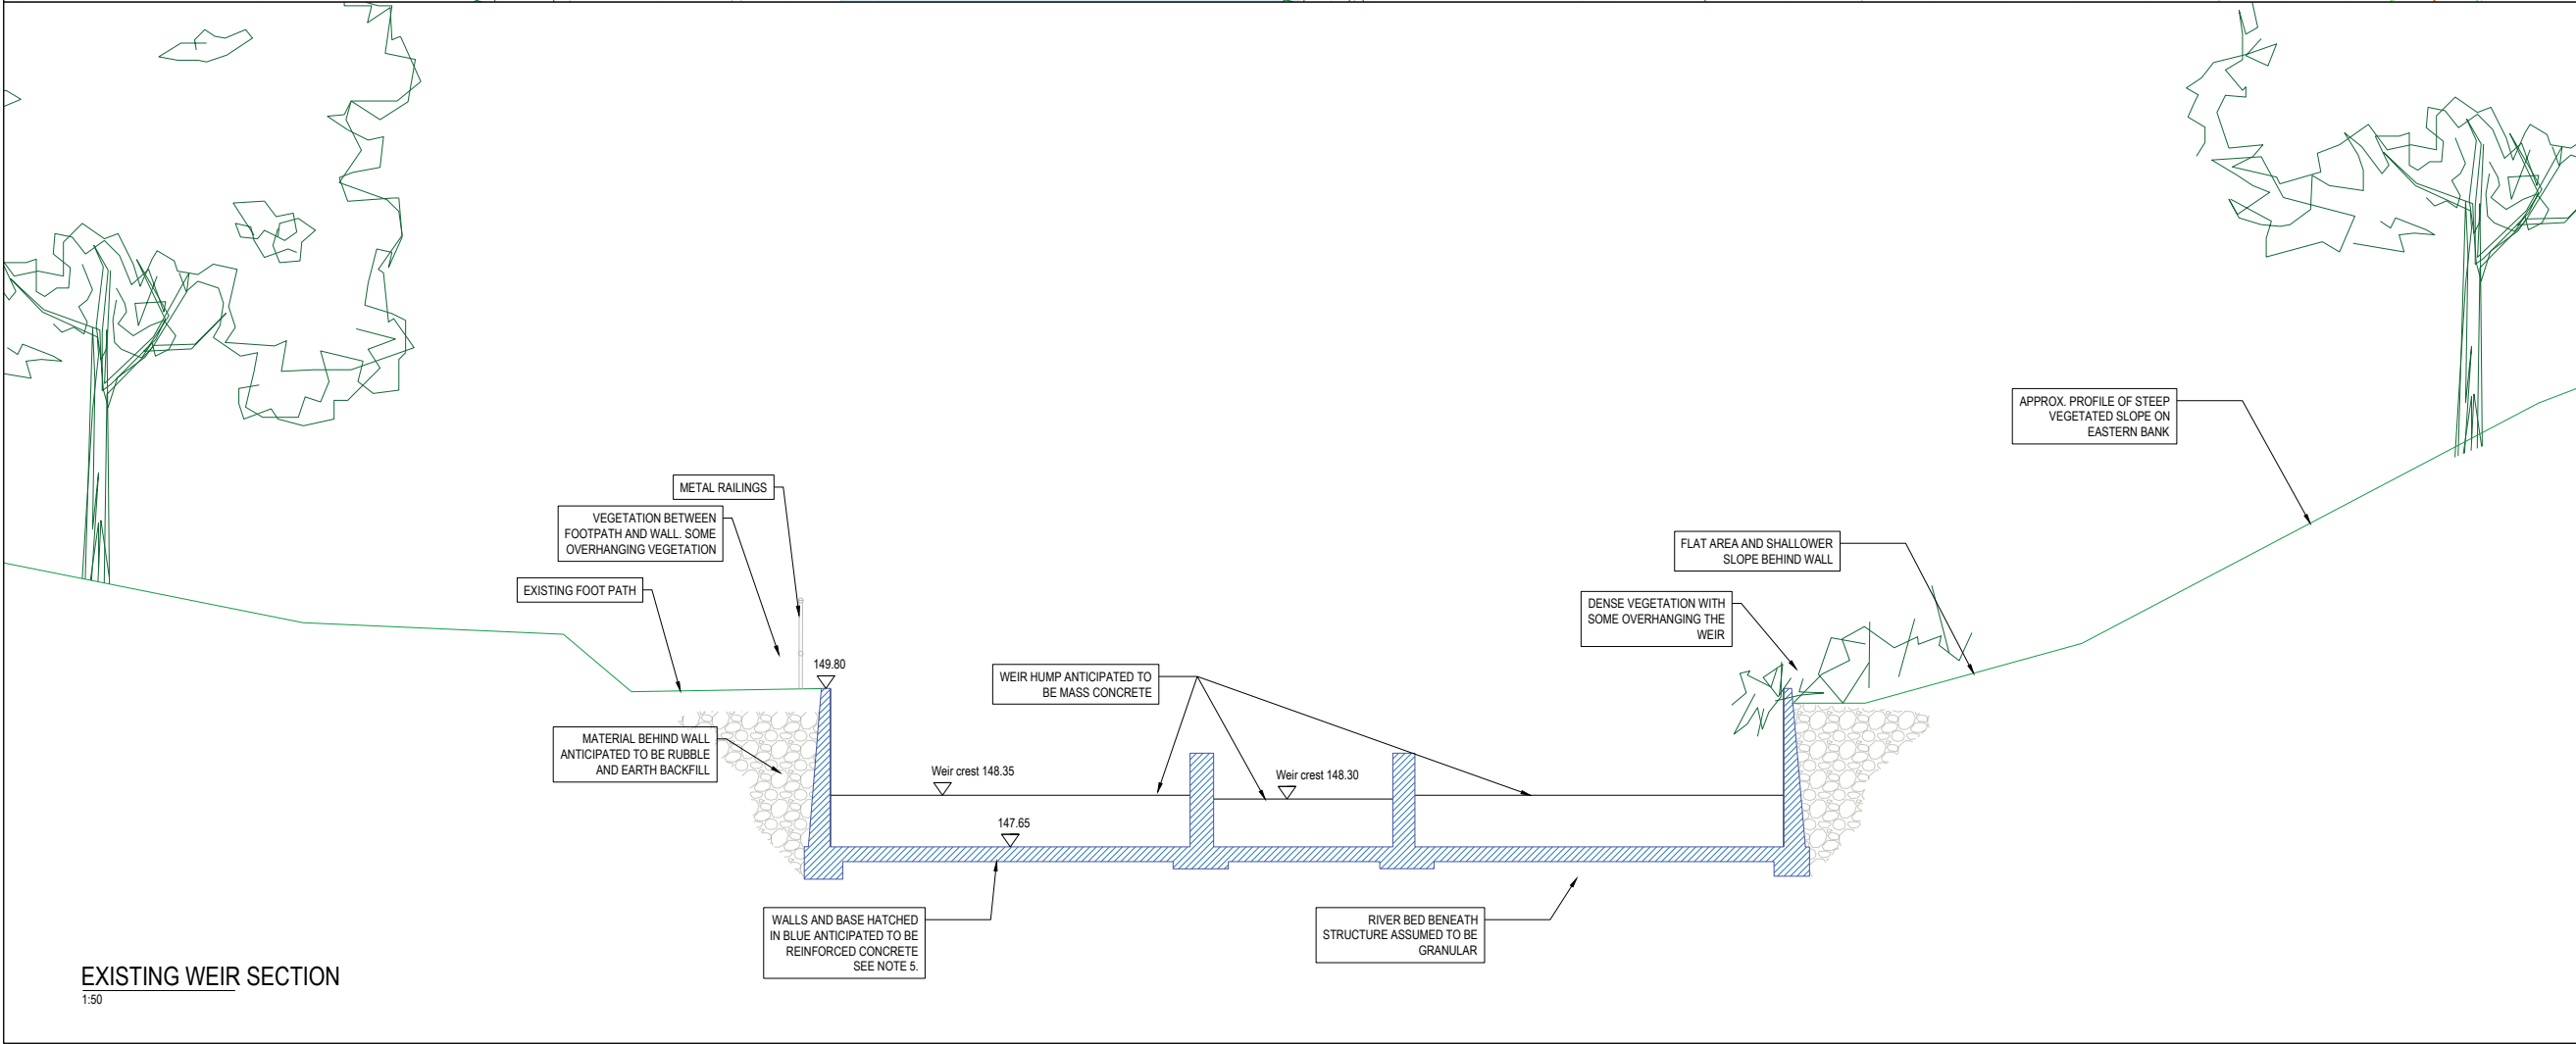

- NOTES:
- DIMENSIONS**
 - ALL DIMENSIONS IN MILLIMETRES AND ALL LEVELS IN METRES TO ORDANANCE DATUM (NEWLYN) UNLESS STATED OTHERWISE.
 - DO NOT SCALE FROM THIS DRAWING. ONLY FIGURED DIMENSIONS AND LEVELS ARE TO BE USED.
 - GROUND LEVELS ARE FROM TOPOGRAPHICAL SURVEY CARRIED OUT IN 2020. THEY SHOULD BE VERIFIED PRIOR TO CONSTRUCTION
 - REFER TO DRAWINGS**
 - 277161-ARP-03-XX-DR-XX-0003
 - 277161-ARP-04-XX-DR-XX-0004
 - 277161-ARP-04-XX-DR-XX-0011
 - EXISTING WEIR STRUCTURE**
 - INFORMATION IS BASED ON 1963 AS BUILT PROVIDED IN SITE INFORMATION FOLDER SI 500.

THIS DRAWING SHOULD BE READ IN CONJUNCTION WITH ALL OTHER DRAWINGS, SPECIFICATIONS AND CONTRACT DOCUMENTS. NOTIFY THE PROJECT MANAGER OF ANY DISCREPANCIES BEFORE PROGRESSING.

- LEGEND:
- PUBLIC RIGHT OF WAY
 - FOOTPATH

C01	FOR CONSTRUCTION	JS	PS	RC	07/05/21
Rev.	Description	Drawn	Chkd	Appld	Issue Date



ARUP

Project Name:
SALMON FOR TOMORROW
PHASE 2
HONDDU FORGE
Drawing Title:
EXISTING SECTION

Suitability:	FOR CONSTRUCTION	Suitability Code:	A
Internal Project Number:	277161	Scale:	1:200
Drawing Number:	277161 - ARP - 03 - XX - DR - XS - 0002	Rev:	C01