


**WORKING
PLAN**

**EAWML
34151**

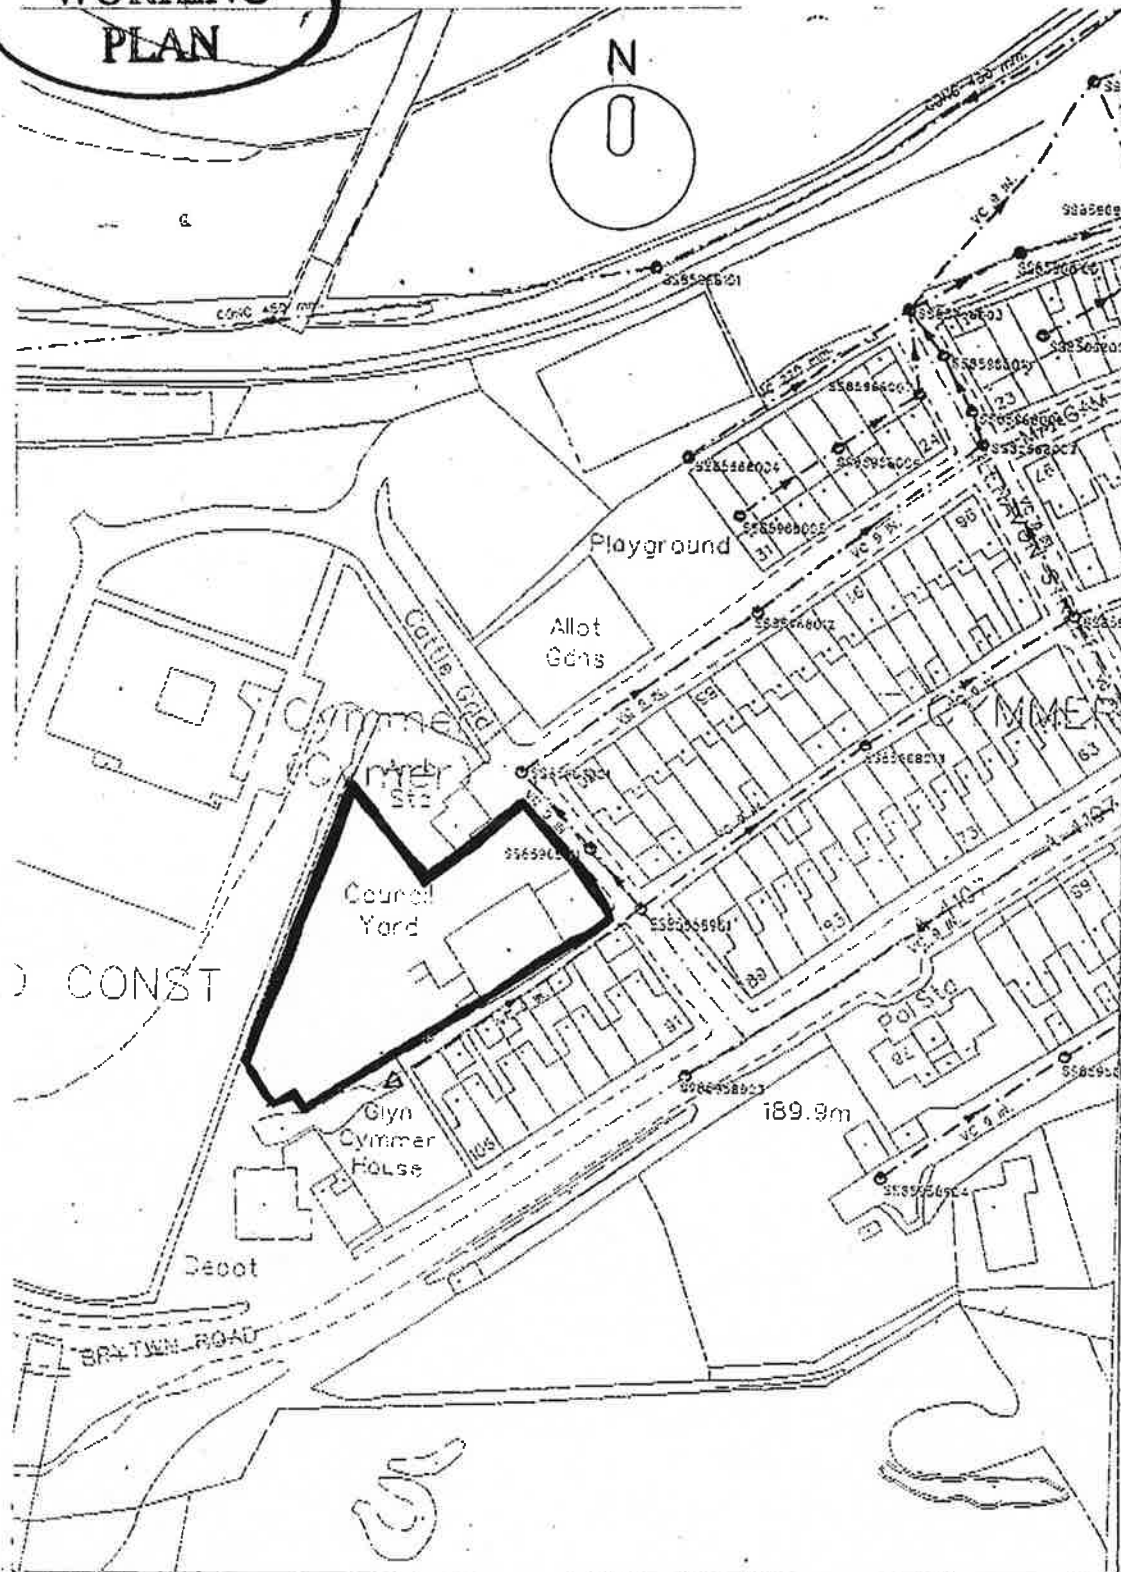

PROJECT : CIVIC AMENITY SITE AND RECYCLING CENTRE
NEATH PORT TALBOT COUNTY BOROUGH COUNCIL
LOCATION PLAN

DRAWING NO.
1114/02

Scale	1:1250
Date	04.97
Drawn by	SLH
Checked	

Revisions	
No.	Date

All dimensions to be checked on site.
Discrepancies to be notified to architect.

WILLIS AND HOLE LIMITED
ARCHITECTS
BANK HOUSE, HIGH STREET
NARBERTH, PEMBROKESHIRE SA67 7AS.
Tel/Fax. (01834) 861162.