



ASiantaeth YR
AMGYLCHEDD CYMRU
ENVIRONMENT
AGENCY WALES

Our ref: JG/SWW/MOD/ISS/34207&34182

Your ref:

Date: 07 October 2004

Philip Rees
Environmental and Quality Manager
Unit 2
Cillefwr Industrial Estate
Johnstown
Carmarthen
SA31 3RA

For the attention of Mr Philip Rees

Dear Mr Rees

**ENVIRONMENTAL PROTECTION ACT 1990, SECTION 37(1) (b)
ISSUE OF MODIFICATION OF WASTE MANAGEMENT LICENCES NUMBERS
EAWML34207 AND EAWML34182, NANTYCAWS AND TROSTRE TRANSFER
STATIONS**

Please find enclosed a 2 notices of modifications and schedules of conditions for the storage and transfer operations at your licensed facilities at Nantcaws, Carmarthen and Trostre, Llanelli transfer stations.


This is an important document and you should keep the original in a safe place. You must ensure that both yourself and relevant employees are familiar with the requirements of the licence and that a copy is available on site during 'operational' periods. Please feel free to make photocopies of the original. Please note that the licence becomes effective on the 07 October 2004.

As you are aware you have been fully consulted on the enclosed licence conditions and have made no objection to it being issued in its current form. I must inform you however, that if you do not agree with the conditions of this modification you may appeal to the National Assembly for Wales. Details of the appeals procedure are given in the Waste Management Licensing Regulations 1994. Before lodging such an appeal you may first wish to discuss the matter with the Environment Agency and you should refer to the guidance notes appended to the licence.



Should you have any queries regarding the above please telephone me on 01792 325534.

Yours sincerely

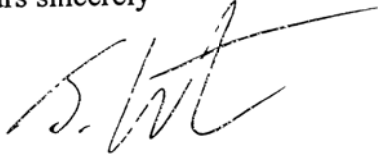

Joe Gatley
Regulatory Officer (Waste)

Enc.

- **Notice of modification for CWM Environmental Limited, Nantycaws Transfer Station, Nantycaws. Carmarthen, Waste Management Licence number EAWML34207**
- **Approved working plan for Nantycaws Transfer Station, Nantycaws. Carmarthen, Waste Management Licence number EAWML34207**
- **Notice of modification for CWM Environmental Limited, Trostre, Llanelli, Waste Management Licence number EAWML34182**
- **Approved working plan for CWM Environmental Limited, Trostre, Llanelli, Waste Management Licence number EAWML34182**



ASiantaeth YR
AMGYLCHEDD CYMRU
ENVIRONMENT
AGENCY WALES

ENVIRONMENTAL PROTECTION ACT 1990. SECTION 37

WASTE MANAGEMENT LICENCE NOTICE OF MODIFICATION

LICENCE REF No:- EAWML34207

FACILITY TYPE: Transfer Station

LICENCE HOLDER: -

LICENSED FACILITY:-

CWM Environmental Limited
Nantycaws Landfill Site
Llanddarog Road
Nantycaws
Carmarthen
SA32 8BG

CWM Environmental Limited
Nantycaws Transfer Station
Nantycaws
Carmarthen
SA32 8BG

Company Registration Number: 2640102

WHEREAS on the 04 September 2003 the Environment Agency issued a waste management licence in pursuance of its powers under Part II of the Environmental Protection Act 1990 for the above named facility to Eurocare Environmental Services Limited

NOTICE IS HEREBY GIVEN that the Agency modifies the conditions of the said licence in accordance with Section 37(1)(b) of the Environmental Protection Act 1990 and as set out in the Schedule attached to this notice.

Signed.  Audrey Evans, Regulatory Waste Team Leader

Dated 5 October 2004

This modification shall take effect on: 07 October 2004 at 00.01 hours

YOUR ATTENTION IS DRAWN TO THE RIGHTS OF APPEAL AT THE END OF THIS NOTICE.

Asiantaeth yr Amgylchedd
Maes Newydd, Llandarcy,
Nedd Port Talbot SA10 6JQ
Ffon 01792 325500, Ffacs 01792 325511

Environment Agency
Maes Newydd, Llandarcy,
Neath Port Talbot SA10 6JQ
Tel 01792 325500, Fax 01792 325511



EXPLANATORY NOTES - including rights of appeal.

RIGHTS OF APPEAL

Section 43(1) of the Environmental Protection Act 1990 provides that:

Where, except in pursuance of a direction given by the Secretary of State, the conditions of a licence are modified, the licence holder may appeal from the decision to the Secretary of State.

Therefore, if you feel aggrieved by the decision detailed on the attached notice, you may obtain the appropriate form on which to give written notice of an appeal from :-

The Planning Inspectorate
Crown Buildings
Cathays Park
Cardiff
CF10 3NQ

Tel: 02920 823859
Fax: 02920 825150

This notice of appeal should be accompanied by the following information:

A statement of the grounds of appeal;

A copy of any application to modify the licence

A copy of the licence;

A copy of any correspondence relevant to the appeal;

A copy of any other document relevant to the appeal including, in particular, any relevant consent, determination, notice, planning permission, established use certificate or certificate of lawful use or development and

A statement indicating whether you wish the appeal to be in the form of a hearing or on the basis of written representations.

You are also required to serve a copy of your notice of appeal, together with copies of any the above documents that have accompanied your notice of appeal, on the Environment Agency (at the address overleaf). You should appeal within 6 months of the date that this notice takes effect but the Secretary of State may allow notice of appeal to be given after the expiry of this time period.

SCHEDULE - CONDITIONS RELATING TO THIS MODIFICATION

Modification of conditions under section 37(1)(b) as follows:

Delete existing conditions:

Table 1 1 Specified Waste Management Operations, and,
Table 1 2. Excluded special wastes with specified hazard codes

Add amended new conditions:

Table 1.1 Specified waste management operations

Specified Waste Management Operation	Permitted Waste Types which may be subject to the Specified Operation	Limits on Specified Waste Management Operations
(A) D9 Physico-chemical treatment of waste	All wastes specified in condition 1 2 1 of this waste management licence	i) No more than 50 tonnes of waste per day may be treated for the purpose of disposal ii) Treatment consisting only of physical sorting or separation of waste into different components, physical mixing or bulking of solid wastes of the same types where there are no resulting changes in the chemical composition of the wastes or its components and the removal of gases from refrigeration equipment iii) Any physical segregation, or sorting, of wastes, that are not contained within skips or containers, must only take place on areas of impermeable pavement with a sealed drainage system. All waste must be cleared from these designated sorting areas and stored in accordance with the conditions specified in (B) (ii) of this table by the end of the working day. These designated sorting areas shall be agreed in writing with the Agency prior to the treatment of any wastes
(B) D15 & R13 Storage pending disposal or recovery	All wastes specified in condition 1 2 1 of this waste management licence	i) The maximum total quantity of waste to be stored on site at any one time shall not exceed 90 tonnes ii) All wastes shall be stored within designated areas, skips or containers located on an impermeable pavement. Any waste that is not contained, as detailed above, shall be regarded as litter and dealt with in accordance with section 6 6 of the working plan iii) Bonded asbestos shall be kept in a clearly designated identifiable, sealed and locked skip(s) or container(s) in accordance with Appendix L to the working plan and the maximum permitted quantity to be accepted and stored in anyone day shall not exceed 10 tonnes
(C) R2 Recycling or reclamation of organic substances which are not used as solvents	Wood, bark or other plant material only as specified in condition 1 2 1 of this waste management licence	i) Stored within a skip or container on an impermeable pavement
(D) R3 Recycling or reclamation of metals and metal compounds	Metal wastes specified in condition 1 2 1 of this waste management licence	i) Stored within a skip or container on an impermeable pavement
(E) R4 Recycling or reclamation of other inorganic materials	Inorganic wastes specified in condition 1 2 1 of this waste management licence	i) Stored within a skip or container on an impermeable pavement

Table 1.2. Excluded special wastes with specified hazard codes

Hazard Code	Hazardous Properties
H1	Explosive
H2	Oxidising
H3-A	Highly Flammable
H3-B	Flammable
H4	Irritant
H5	Harmful
H6	Toxic
H7	Carcinogenic (excluding bonded asbestos)
H8	Corrosive
H9	Infectious
H10	Teratogenic
H11	Mutagenic
H12	Substances or preparations which release toxic or very toxic gases in contact with water, air or an acid
H13	Substances and preparations capable by any means, after disposal, of yielding another substance, e.g. a leachate, which possess any of the characteristics listed above
H14	Ecotoxic



**CWM ENVIRONMENTAL LIMITED
NANTYCAWS HOUSEHOLD WASTE AMENITY SITE.**

**WORKING PLAN FOR THE OPERATION OF A
RECYCLING CENTRE & CIVIC AMENITY SITE.**

CWM NYCA/1/03

**August 2003
Updated April 2004**

WORKING PLAN APPROVED DOCUMENT	
LICENCE NO	22207
DATED	03.10.2004
SIGNED	[Signature]

Document Type:

Working plan to accompany WML

Document Issue:

Final (as amended April 2004)

Client:

CWM Environmental Ltd

Contract reference:

CWM NYCA/1/03 (WML)

	<i>Name</i>	<i>Date</i>
Prepared by:	P.Rees 	April 2004
Position:	Environmental & Quality Manager	
Approved by:	L. Jones	April 2004
Position:	Managing Director	

6. AMENITY, MANAGEMENT AND MONITORING
 - 6.1 Control of dusts, fibres and particulates
 - 6.2 Control of odour
 - 6.3 Control and monitoring of Noise
 - 6.4 Control of Pests
 - 6.5 Control of birds and other scavengers
 - 6.6 Control of litter
7. SITE RECORDS
 - 7.1 Security and availability of records
 - 7.2 Records of waste movement
 - 7.3 Site diary
 - 7.4 Periodic reporting of environmental performance

APPENDICES

- A. Location plan
- B. Drawings
- C. Plans
- D. Risk Assessment
- E. Construction Document
- F. Permitted wastes
- G. Site inspection form
- H. Emergency plans
- I. Conversion Factors
- J. Exempt wastes
- K. Materials specification
- L. Hazardous waste

DEFINITION

For the purpose of this document Household Waste site may also be referenced as a Civic Amenity site and will be further classified as a Transfer Station for the fees and charges calculation.

APPENDICES

- A. Location Plan
- B. Drawings
- C. Plans
- D. Risk Assessments
- E. Construction document
- F. Permitted wastes
- G. Inspection form
- H. Emergency plans
- I. Conversion factors
- J. Exempt wastes
- K. Materials specification
- L. Hazardous waste

Appendix F

Permitted Waste Categories / European Waste Catalogue codes	Description of waste types	Maximum Permitted Quantities (tonnes/year)
Inert wastes		No limit subject to maximum storage capacities detailed in table 11
17 01 01	Concrete	
17 01 02	Bricks	
17 01 03	Tiles and ceramics	
17 01 07	Mixtures of concrete, bricks, tiles and ceramics other than those mentioned in 17 01 06 (do not contain dangerous substances)	
17 02 02	Glass	
20 02 02	Sub-soil and stones (excluding topsoil)	
Non-hazardous wastes		No limit subject to maximum storage capacities detailed in table 11
20 01 08	Biodegradable kitchen and canteen waste	
20 01 25	Edible oil and fat	
20 01 26*	Oil and fat other than those mentioned in 20 01 25	
20 01 28	Paint, inks, adhesives and resins other than those mentioned in 20 01 27 (does not contain dangerous substances)	
20 01 36	Discarded electrical and electronic equipment other than those mentioned in 20 10 21, 20 01 23 and 10 01 35 (does not contain hazardous components)	
20 01 38	Wood other than that mentioned in 20 01 37 (does not contain dangerous substances)	
20 01 39	Plastics	
20 01 40	Metals	
20 01 41	Wastes from chimney sweeping	
20 09 99	Other fractions not otherwise specified	
20 02 01	Biodegradable waste (from gardens parks and cemeteries)	
20 02 02	Top-Soil and stones	
15 01 01	Paper and cardboard packaging	
15 01 02	Plastic packaging	
15 01 03	Wooden packaging	
15 01 06	Mixed packaging	
17 06 03	Insulation material other than those mentioned in 17 06 01 and 17 06 03 (not material containing dangerous substances)	

Permitted Waste Categories / European Waste Catalogue codes	Description of waste types	Maximum Permitted Quantities (tonnes/year)
17 08 02	Gypsum based construction materials other than those mentioned in 17 08 01 (not contaminated with hazardous substances)	
Hazardous household wastes		Not permitted, except for the maximum storage capacities specified below and in section 4.8 of the working plan
16 06 01*	Lead batteries	
20 01 23*	Discarded electrical equipment containing chlorofluorocarbons	
20 01 27*	Paints, inks, adhesives and resins other than those mentioned in 20 01 27	
17 06 01*	Insulation materials containing asbestos	
17 06 05*	Construction materials containing asbestos	
17 09 03*	Other construction and demolition wastes containing dangerous substances	
20 01 21*	Fluorescent tubes and other mercury- containing waste	

APPENDIX L

Hazardous waste

This appendix has been prepared as an addendum to the working plan for the acceptance of hazardous wastes, principally Asbestos containing materials (ACM), at the household waste amenity site.

The pertinent and various sections of the original Working Plan have been referenced as outlined below.

In addition where appropriate this document has been updated to take due account of changes to it's respective parts e.g. formal issue, appendices etc.

1.2 Permitted wastes

4.8. Waste storage –

4.8.5 Asbestos containing materials will be stored, up to a maximum not exceeding 10 tonnes in any one day, within purpose made containers and adequately signed as such. Where appropriate the waste will be wetted to reduce the potential for fibre liberation during it's handling (see attached drawing).


4.10 Waste despatch off site – All hazardous wastes dispatched off site will be in compliance with the existing Special waste regulations and/or any updated regulations with respect to the dispatch of hazardous waste types.

7.1 Security and availability of records

Consignment notes will be stored on site, prior to transfer to the head office location and retained for the recommended period as indicated within legislation.

7.2 Records of waste movement

All Special/hazardous wastes entering and leaving the site will be recorded upon the recommended consignment note in compliance with legislation current at that time.

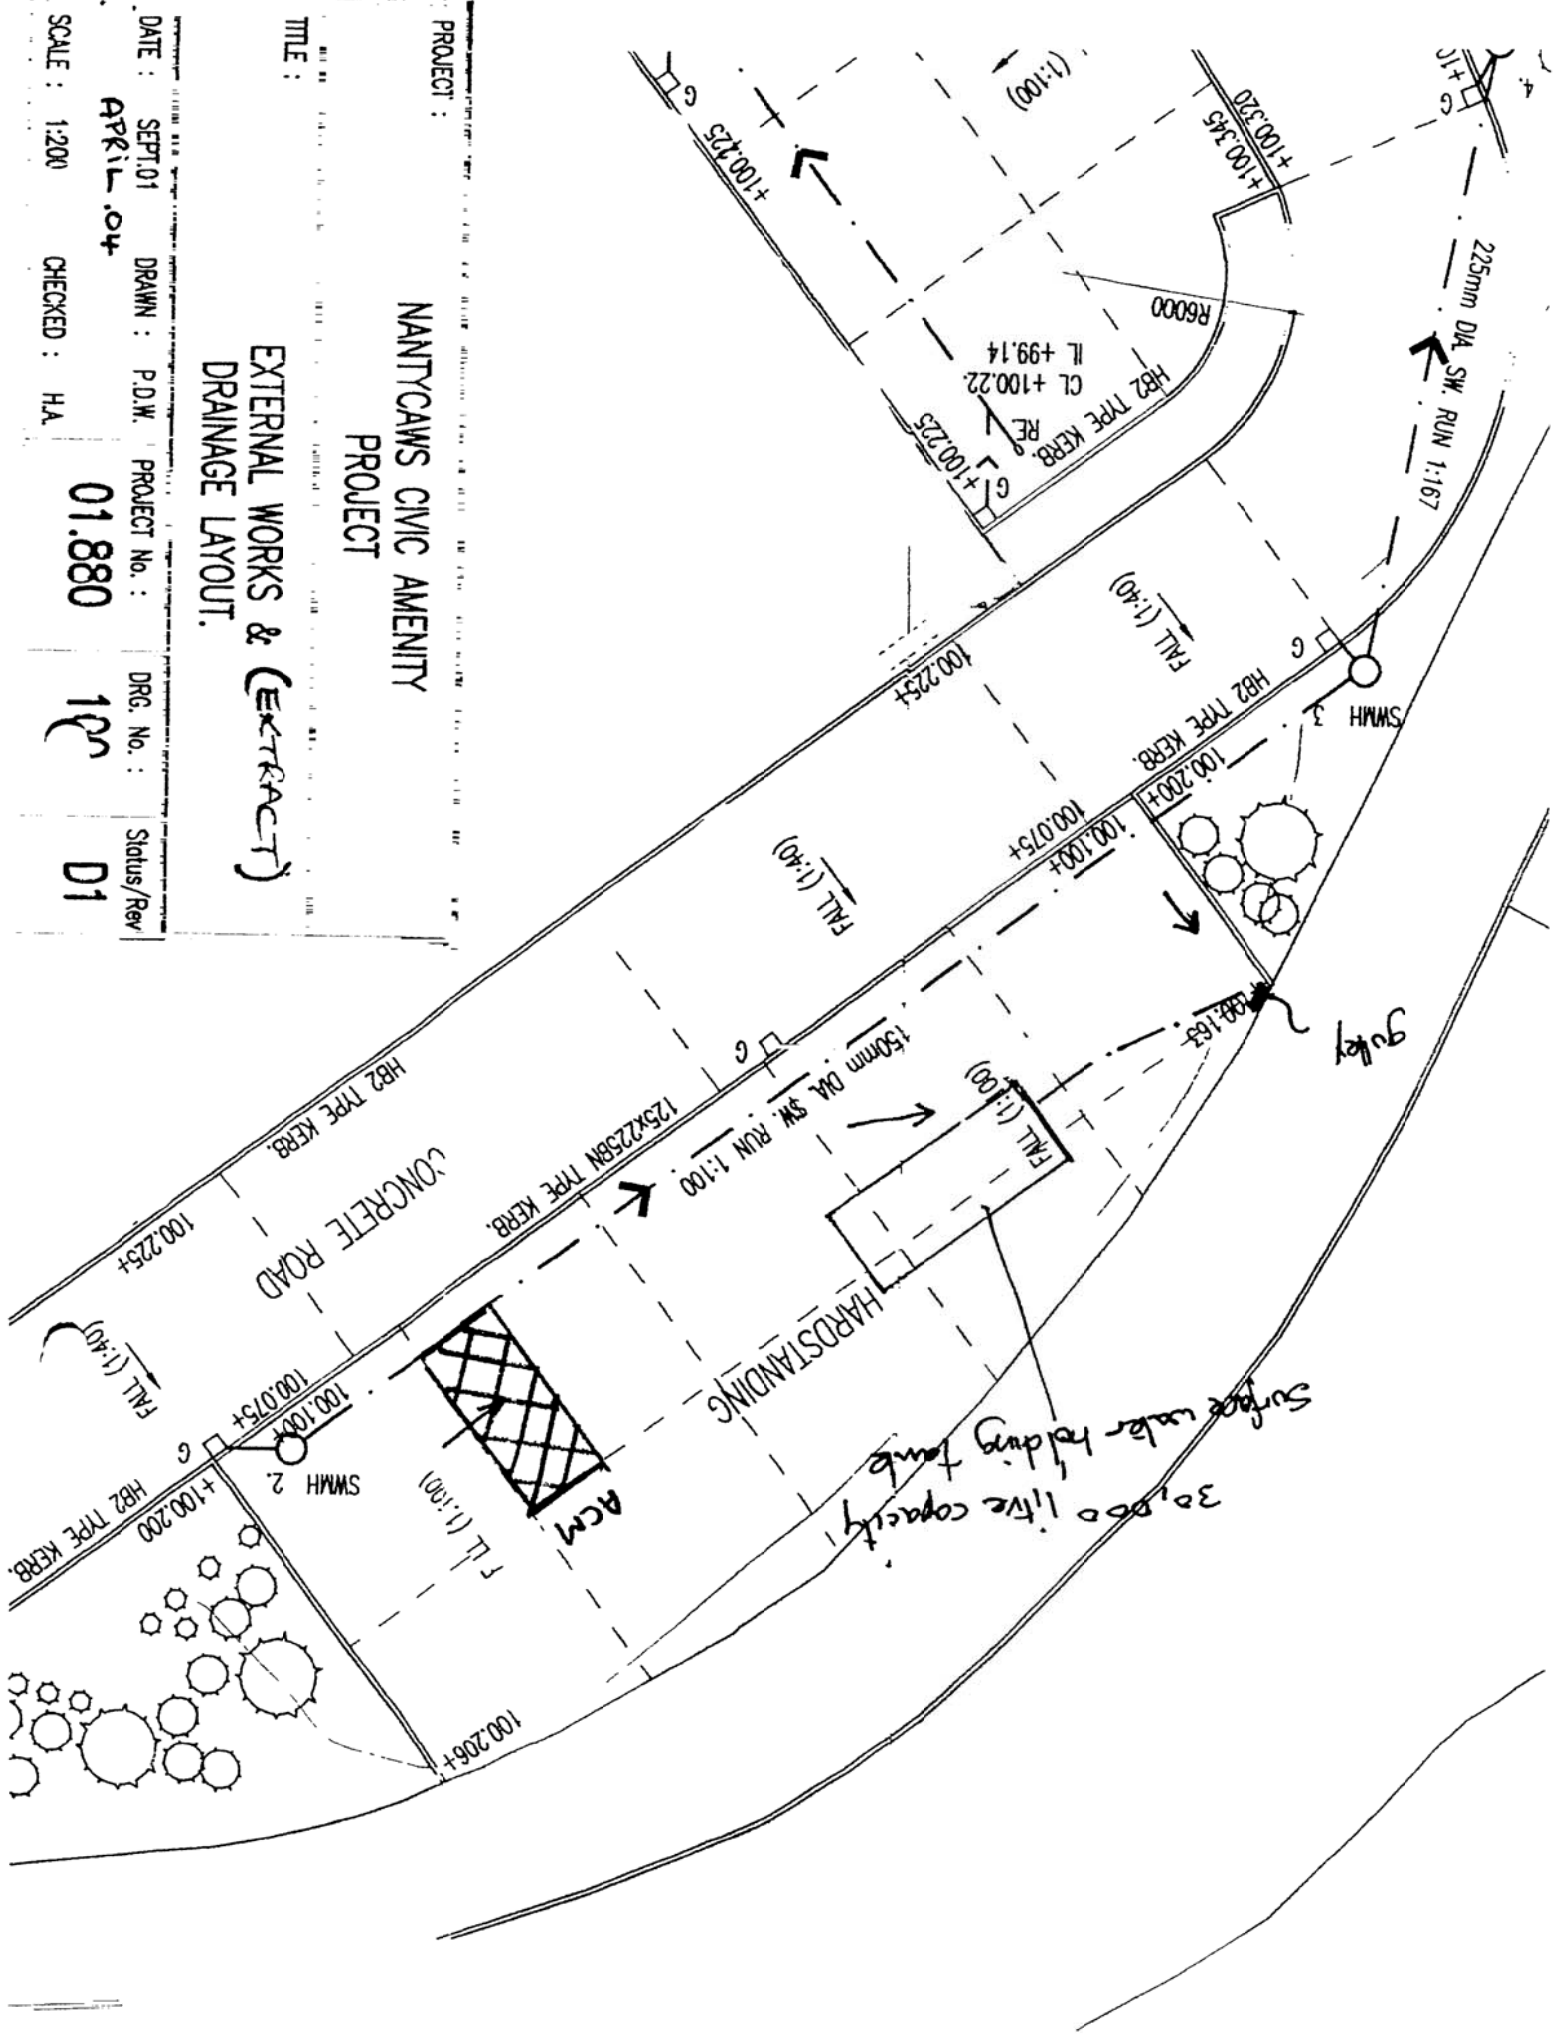

PROJECT :

NANTYCAM'S CIVIC AMENITY
PROJECT

TITLE :

EXTERNAL WORKS & (EXTRACT)
DRAINAGE LAYOUT.

DATE : SEPT. 01

DRAWN : P.D.W.

PROJECT No. :

DRG. No. :

Status/Rev

APRIL 04

01.880

1st

D1

SCALE : 1:200

CHECKED : H.A.

**CWM ENVIRONMENTAL LIMITED
TROSTRE TRANSFER STATION.**

**WASTE MANAGEMENT LICENCE MODIFICATION
SECTION 3.5 – MANAGEMENT OF OTHER SITES AND PLANT**

**THE FOLLOWING RESPONSIBLE PEOPLE PROVIDE
TECHNICALLY COMPETENT MANAGEMENT: -**

**P. REES – NANTYCAWS HOUSEHOLD WASTE AMENITY SITE,
CARMARTHEN - EA WML 34207**

DATED: APRIL 2004

SIGNED: *P. Rees*

WAMITAB

WASTE MANAGEMENT INDUSTRY TRAINING AND ADVISORY BOARD

CERTIFICATE No: 05696

CERTIFICATE OF TECHNICAL COMPETENCE

This Certificate confirms that

Philip Lloyd Rees

has demonstrated the standard of technical competence required for the management
of a facility of the type set out below

Facility Type:

Level 4 in Waste Management Operations -

Managing Transfer Hazardous Waste (4TSH)




Authorising Signature:

Director General

Director

Date of issue:

22 January 2004

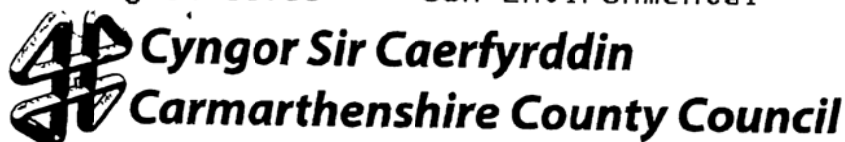

Eifion Bowen B.Sc., Dip.T.P., M.R.T.P.I.

Pennaeth Cynllunio

Adran yr Amgylchedd a Datblygu Economaidd
Swyddfa'r Cyngor, 40 Heol Spilman, Caerfyrddin, SA31 1LQ

Head of Planning

Environment and Economic Development Department
Council Offices, 40 Spilman Street, Carmarthen, SA31 1LQFfôn • Tel :
01267 224663Ffacs • Fax :
01267 237612gwefan • website :
www.sirgar.gov.uk
www.carmarthenshire.gov.uke-bost • e-mail :
cynllunio@sirgar.gov.uk
planning@carmarthenshire.gov.uk

TOWN AND COUNTRY PLANNING ACT 1990

PLANNING PERMISSION

PART 1 – Particulars of Application

Particulars and Location of Development

CIVIC AMENITY SITE

NANTYCAWS LANDFILL SITE, LLANDDAROG ROAD, NANTYCAWS, CARMARTHEN.

Name and Address of Agent

MR H AUSTIN
AUSTIN PARTNERSHIP
JONES COURT
WOMANBY STREET
CARDIFF CF1 2BR

Name and Address of Applicant

CWM ENVIRONEMNTAL LTD.
NANTYCAWS LANDFILL SITE
LLANDDAROG ROAD
CARMARTHEN
SA32 8BGApplication Referenced No
Date of ApplicationW/04745
21 September 2001

PART 2 – Particulars of Decision

The Carmarthenshire County Council hereby give notice in pursuance of the provisions of the Town and Country Planning Act 1990, that consent has been **GRANTED** for the carrying out of the development referred to in Part 1 hereof in accordance with the application and plans submitted, subject to the following conditions.-

CONDITIONS

- 1 The development hereby permitted shall be commenced before the expiration of five years from the date of this permission.
- 2 The development hereby permitted shall be carried out strictly in accordance with the 1:2500, 1:200 and 1:500 scale plans, received on 21 September 2001, unless amended by any following conditions
- 3 The existing trees and hedgerows on the site's southern perimeter shall be retained and no trees shall be felled without the prior written approval of the Local Planning Authority



Cyngor Sir Caerfyrddin Carmarthenshire County Council

Eifion Bowen B.Sc., Dip T.P., M.R.T.P.I.

Pennaeth Cynllunio

Adran yr Amgylchedd a Datblygu Economaidd
Swyddfa'r Cyngor, 40 Heol Spilman, Caerfyrddin, SA31 1LQ.

Head of Planning

Environment and Economic Development Department
Council Offices, 40 Spilman Street, Carmarthen, SA31 1LQ.

Ffôn • Tel :
01267 224663

Ffacs • Fax :
01267 237612

gwefan • website :
www.sirgar.gov.uk
www.carmarthenshire.gov.uk

e-bost • e-mail :
cynllunio@sirgar.gov.uk
planning@carmarthenshire.gov.uk


- 4 A detailed landscaping scheme for the northern and southern perimeters of the site including the retention of any existing landscape features and the indication of species, size and number of trees and/or shrubs to be planted shall be submitted to and specifically approved in writing by the Local Planning Authority prior to the commencement of the development and shall, following approval of such a scheme, be implemented in the first planting season following commencement of the development or at such other time as may be specifically approved in writing by the Local Planning Authority
- 5 All foul drainage/contaminated surface water emanating from this activity must be drained to a blind sump

REASONS

- 1 Required to be imposed pursuant to Section 91 of the Town and Country Planning Act 1990
- 2-4 In the interest of visual amenity
- 5 To protect the water environment

DECISION DATE 01 November 2001

SIGNED. _____

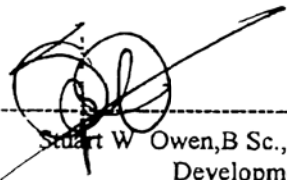
Stuart W. Owen, B.Sc., Dip T.P., M.R.T.P.I.,
Development Control Manager
For and on behalf of
EIFION W. BOWEN, B.Sc., Dip T.P., M.R.T.P.I.,
HEAD OF PLANNING