


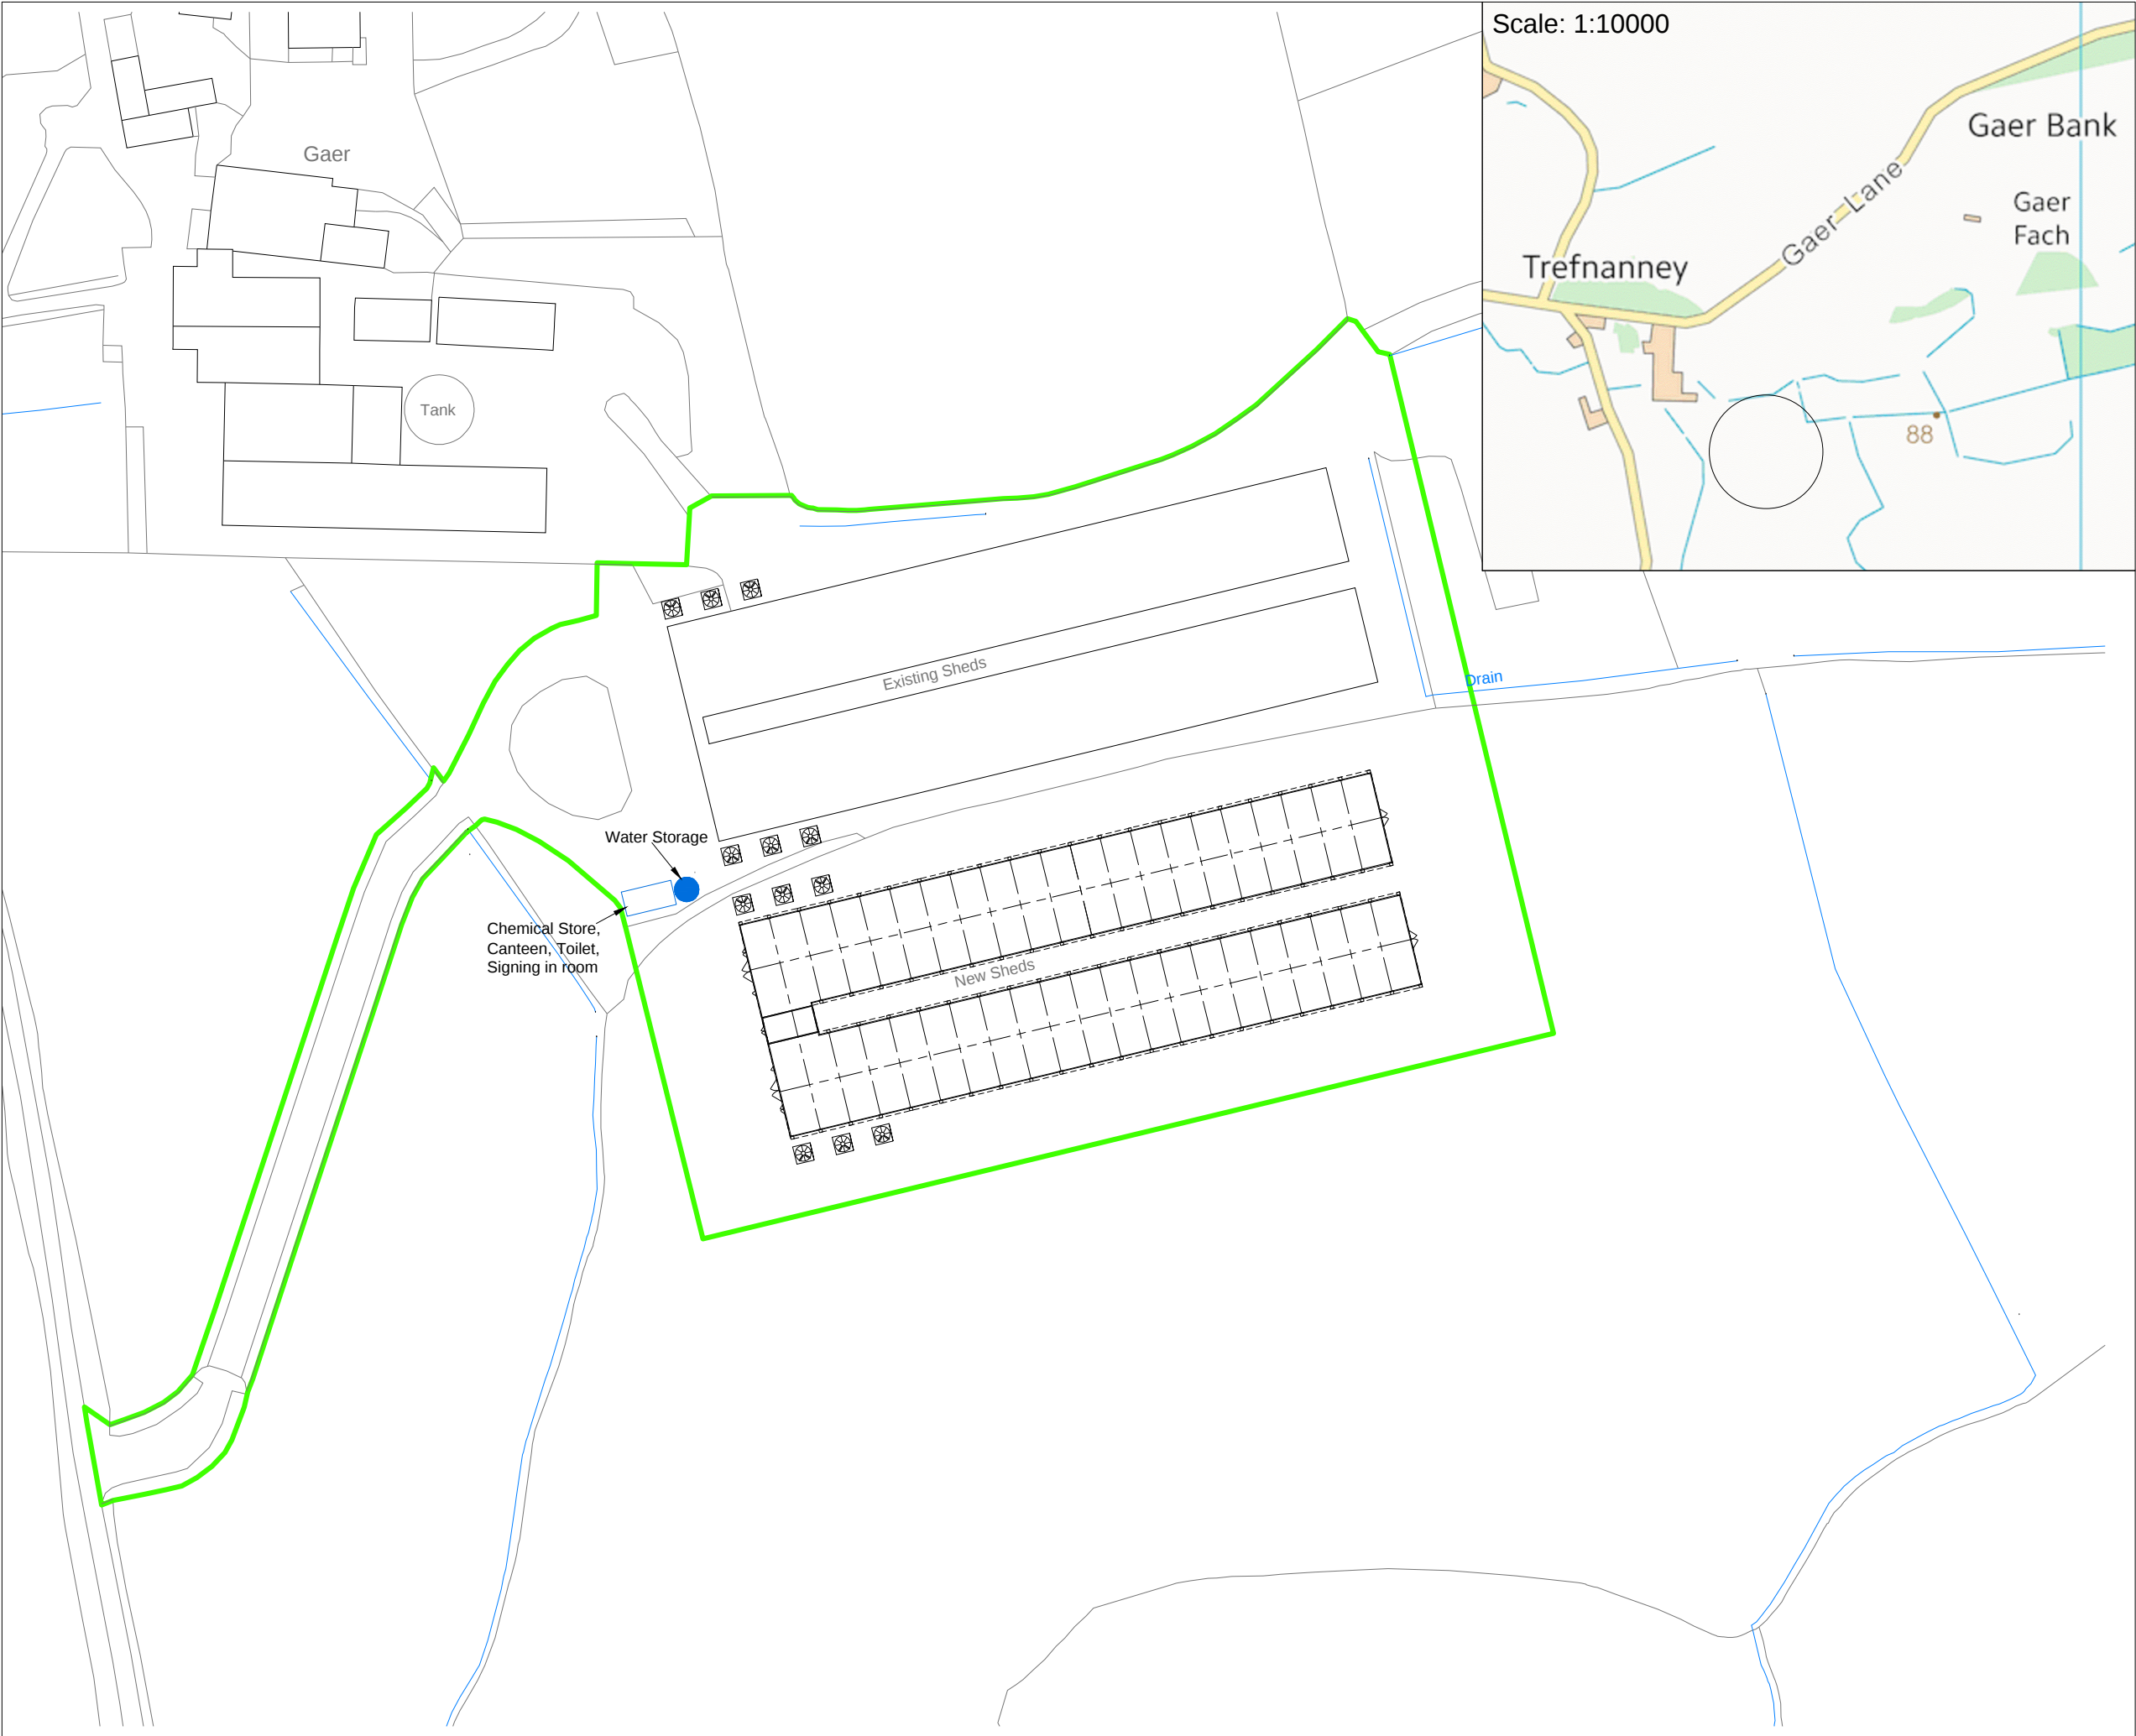

Scale: 1:10000



THIS DRAWING IS TO BE READ IN CONJUNCTION WITH ALL RELATED DRAWINGS. ALL DIMENSIONS MUST BE CHECKED AND VERIFIED ON SITE BEFORE COMMENCING ANY WORK OR PRODUCING SHOP DRAWINGS. THE ORIGINATOR SHOULD BE NOTIFIED IMMEDIATELY OF ANY DISCREPANCY. THIS DRAWING IS COPYRIGHT AND REMAINS THE PROPERTY ROGER PARRY & PARTNERS.



Rev	Description	Date	Dr by	App by
Original	by			



Residential - Agricultural - Commercial				
Job	Agricultural Building			
Title	Location Plan			
Location	The Gear Meifod Powys SY22 6XX			
Client	Mr D Langford			
Scales	1:1250 @ A3			
Drawing No.	RB-MZ308-01			
Drawn by	AZ	Date	08/10/2018	

HOGSTOW HALL, MINSTERLEY
SHREWSBURY, SHROPSHIRE. SY5 0HZ
Tel: 01743 791336 Fax: 01743 792770
email: mail@rogerparry.net
Web address: www.rogerparry.net
Roger Parry & Partners LLP Partnership No. OC31203
Registered Office: Rogierparry Ltd, Minsterley, Shropshire, SY5 0HZ
A list of members of the LLP is available at the above address.