


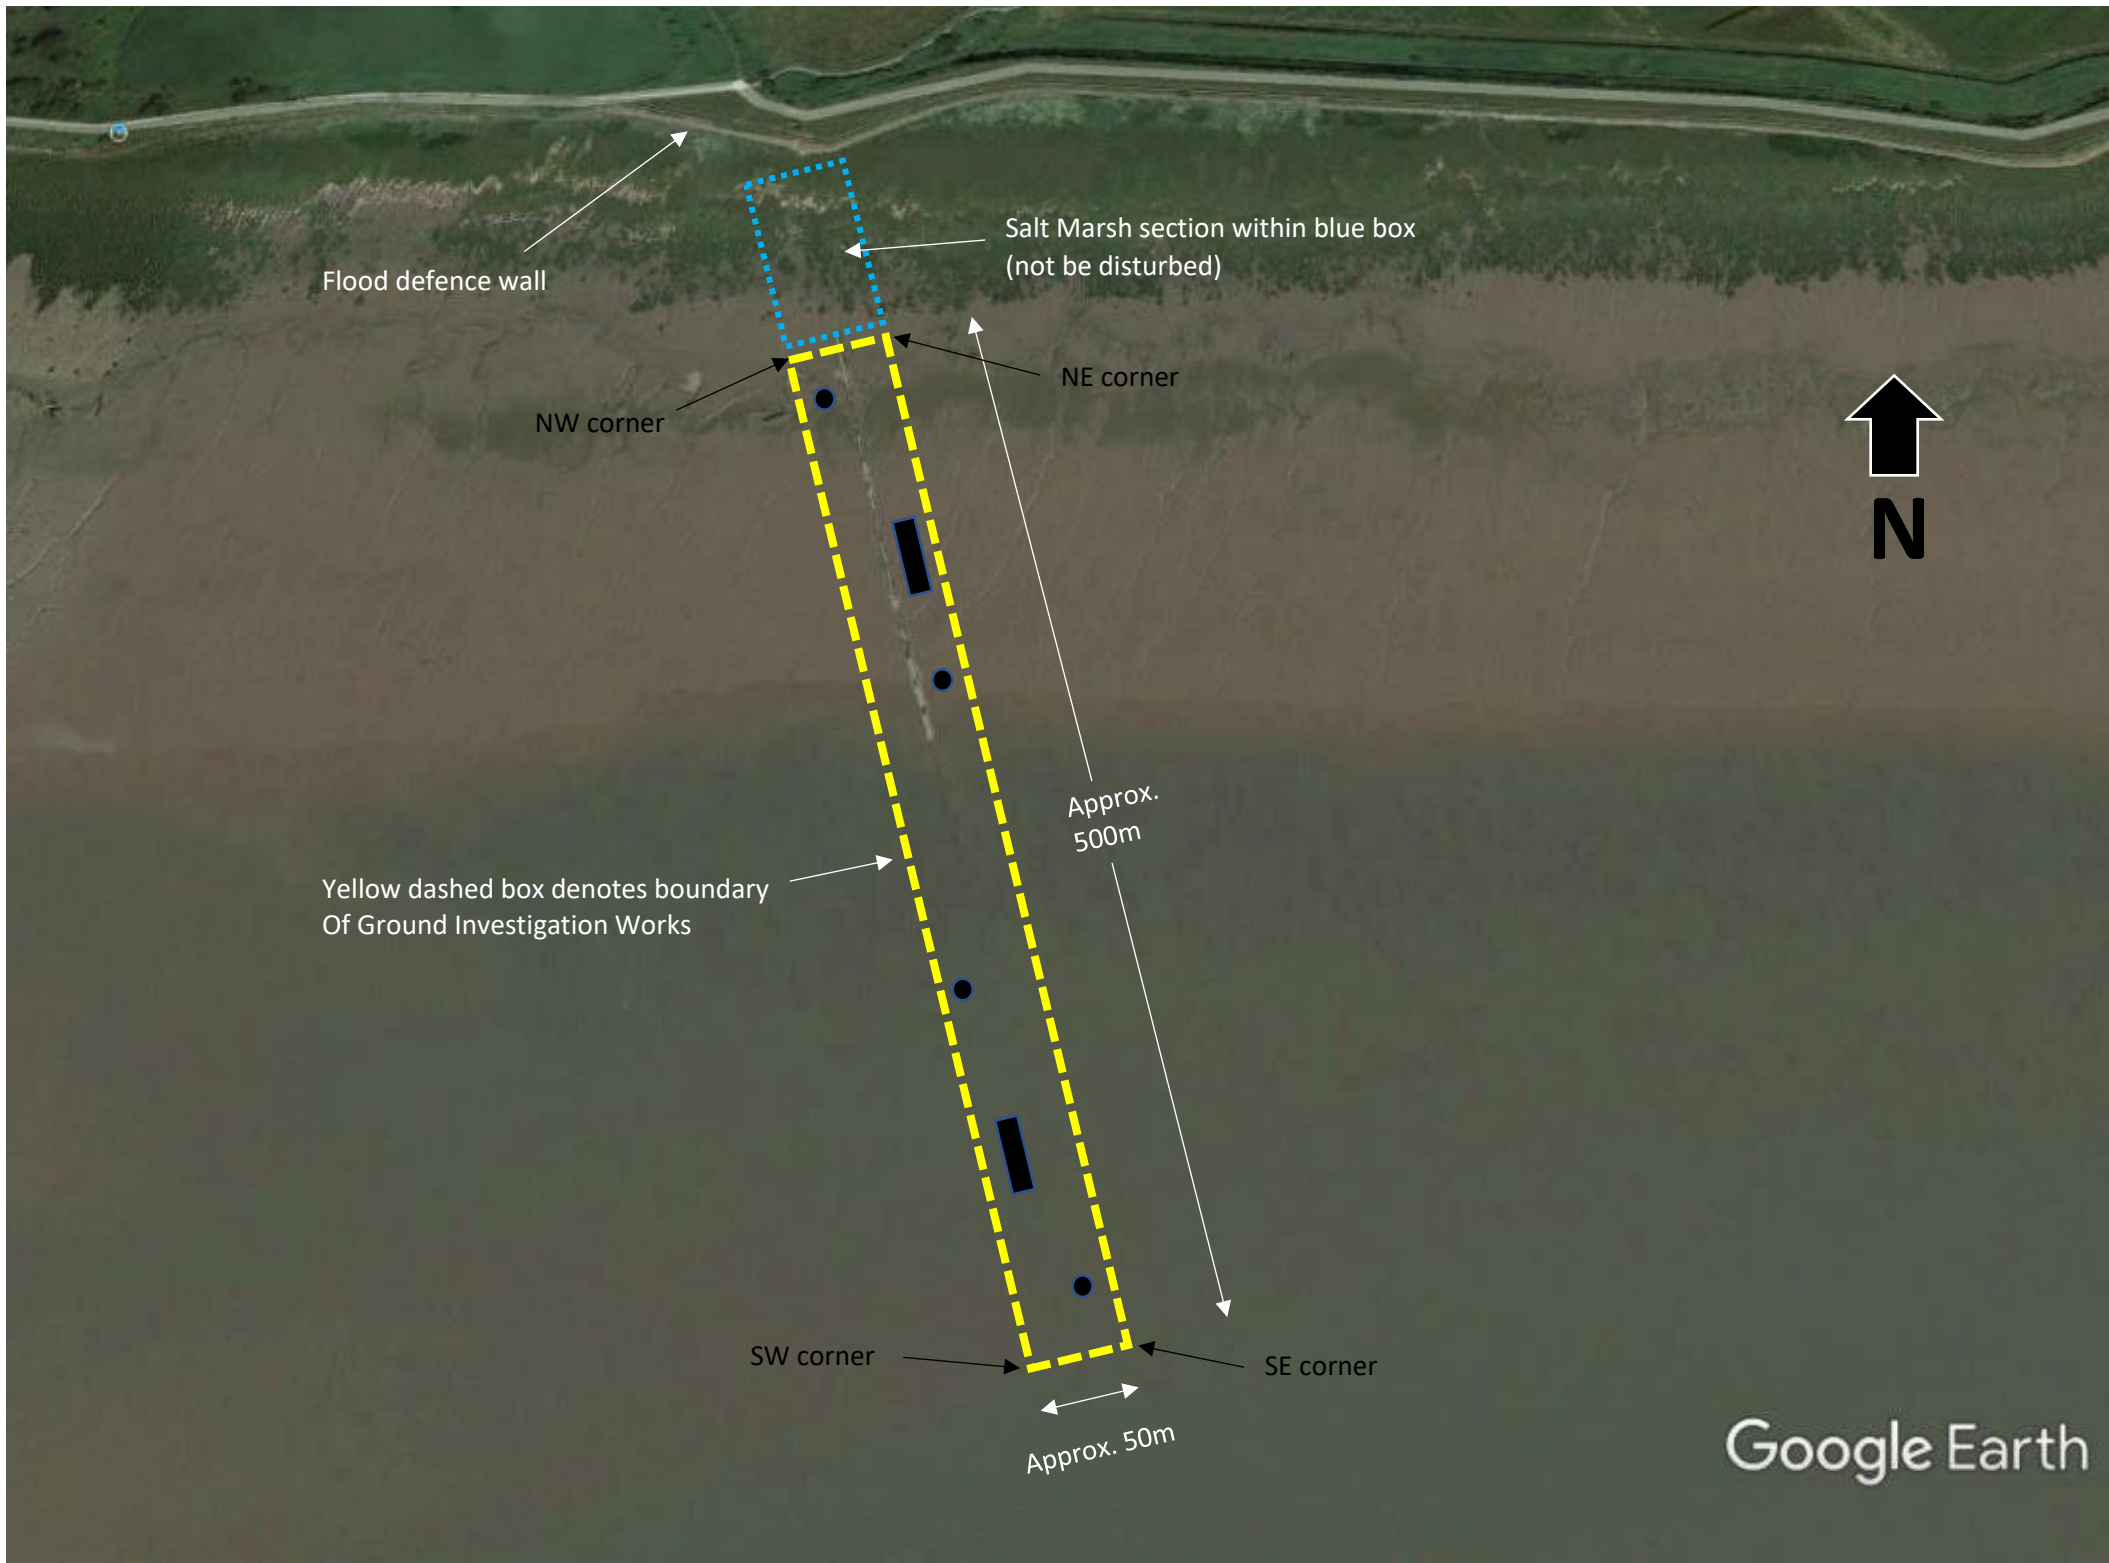

- NOTES:
- North West Corner Coordinates
51°32'5.87"N 2°56'51.36"W
- North East Corner Coordinates
51°32'6.20"N 2°56'48.93"W
- South East Corner Coordinates
51°31'51.85"N 2°56'44.03"W
- South West Corner Coordinates
51°31'51.56"N 2°56'46.21"W
-  Approx. location of 4no boreholes
(Depth 4 – 5m)
 -  Approx. location of 2no trial pits
(Depth 2m)
 -  Boundary for GI works
 -  Salt Marsh area (not to be disturbed)



KAYMAC

Marine & Civil Engineering Ltd



Unit 1, Osprey Business Park, Byng Street,
Landore, Swansea, SA1 2NR. 01792 301818

Dwg Ref No:
KM-SOLUTIA-GI-2937-001

Title:
Solutia Uk Ltd – Effluent Line Design Proposal – Ground Investigation Works

Date:
02/12/2021