

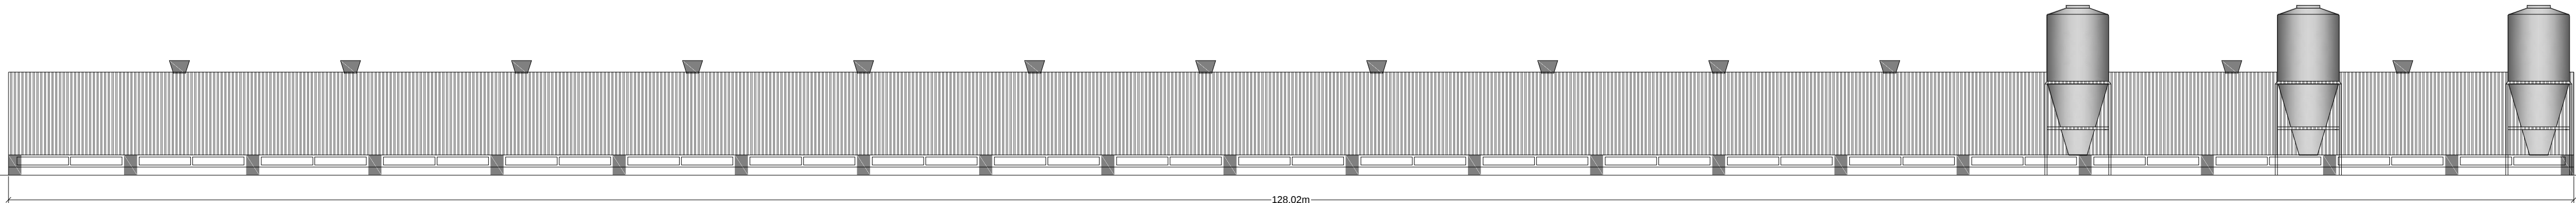



THIS DRAWING IS TO BE READ IN CONJUNCTION WITH ALL RELATED DRAWINGS. ALL DIMENSIONS MUST BE CHECKED AND VERIFIED ON SITE BEFORE COMMENCING ANY WORK OR PRODUCING SHOP DRAWINGS. THE ORIGINATOR SHOULD BE NOTIFIED IMMEDIATELY OF ANY DISCREPANCY. THIS DRAWING IS COPYRIGHT AND REMAINS THE PROPERTY ROGER PARRY & PARTNERS.

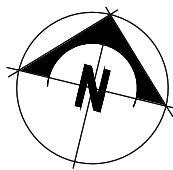


Elevation C

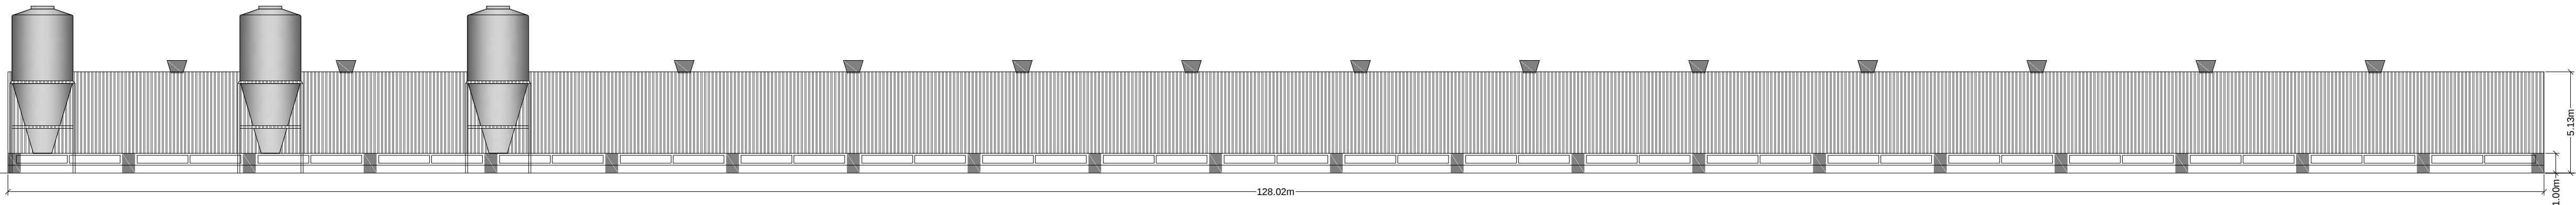


Elevation A

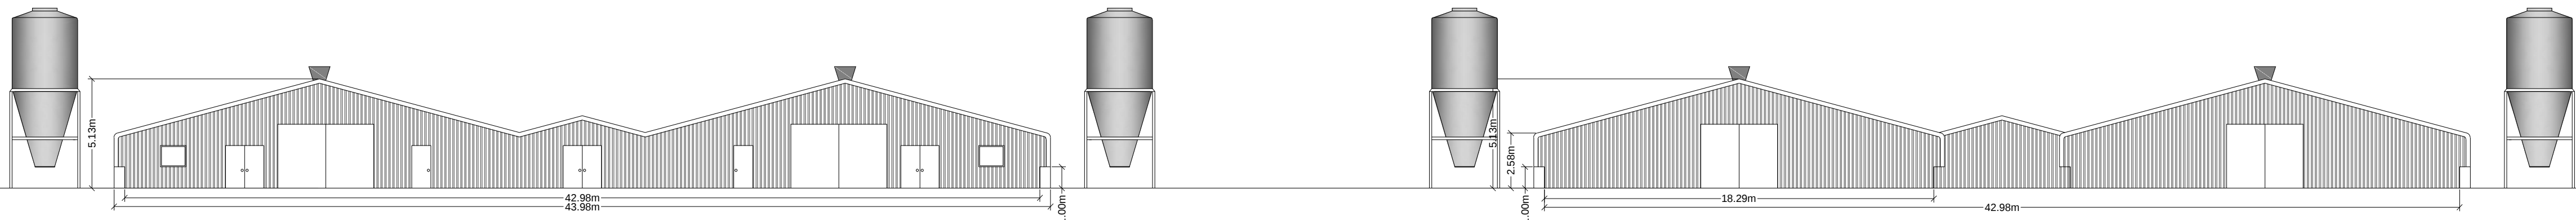

Elevation D

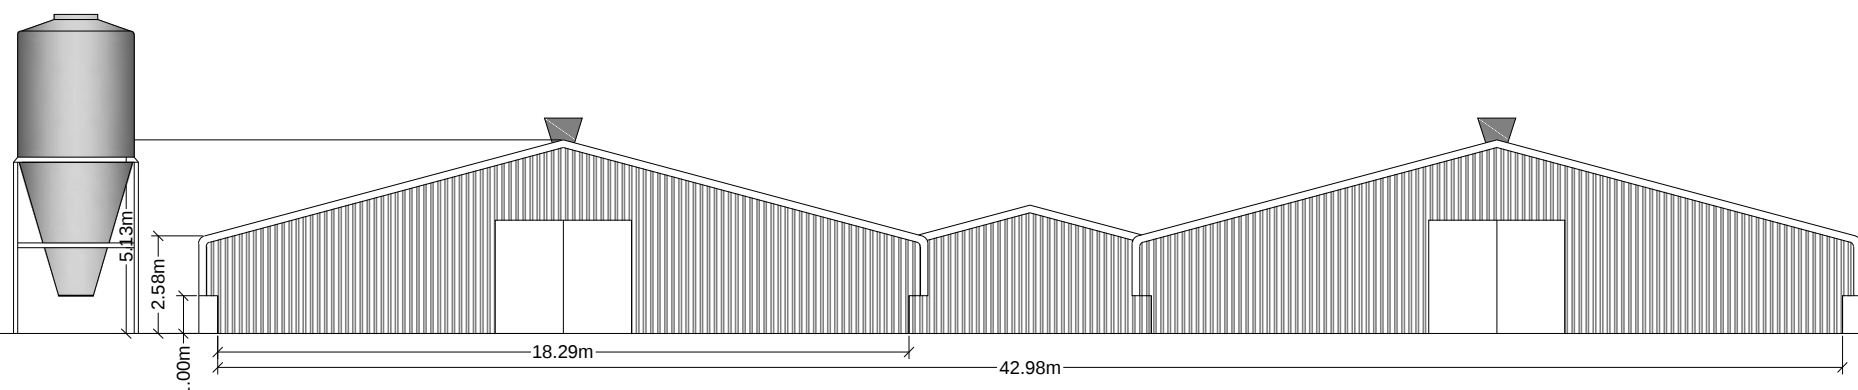

Elevation B

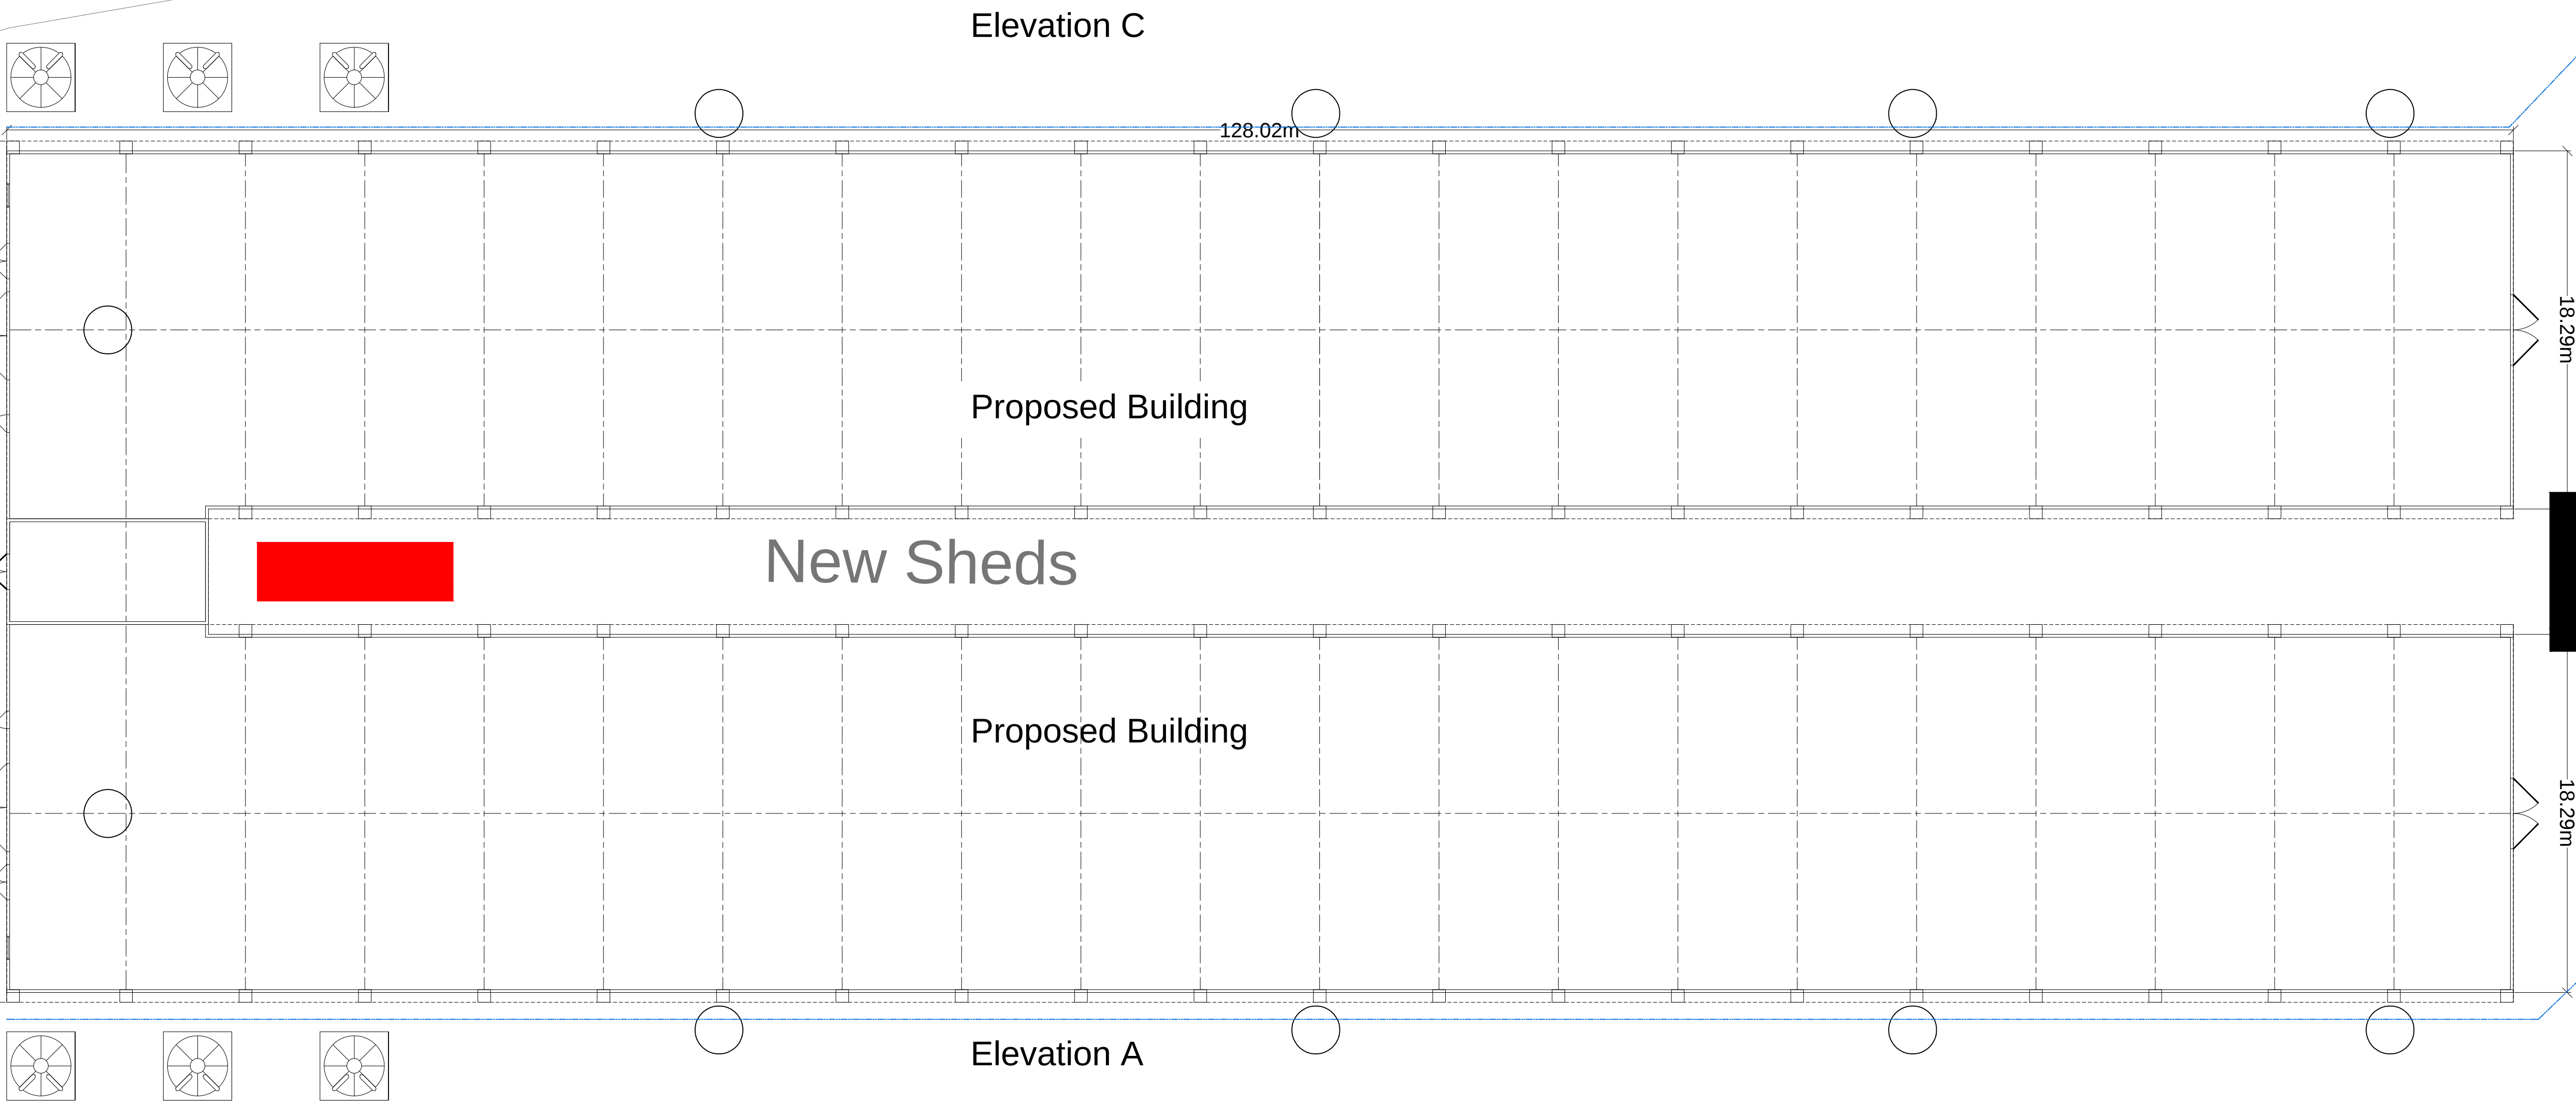

Proposed Building

New Sheds

Proposed Building

Elevation A

Rev	Description	Date	Dr by	App by
Original	by			



Residential - Agricultural - Commercial

Job	Agricultural Building		
Title	Proposed Elevations		
Location	The Gear Meifod Powys SY22 6XX		
Client	Mr D Langford		
Scales	1:200 @ A1		
Drawing No.	RB-MZ308-03		
Drawn by	AZ	Date	08/10/2018

HOGSTOW HALL, MINSTERLEY
SHREWSBURY, SHROPSHIRE, SY5 0HZ
Tel: 01743 791336 Fax: 01743 792770
email: mail@rogerparry.net
Web address: www.rogerparry.net
Roger Parry & Partners LLP Partnership No: 01511205
Registered Office: Hoggston Hall, Minsterley, Shrewsbury, SY5 0HZ
Registered in England and Wales.
A list of members of the LLP is available at the above address.

Scale: 1:200