


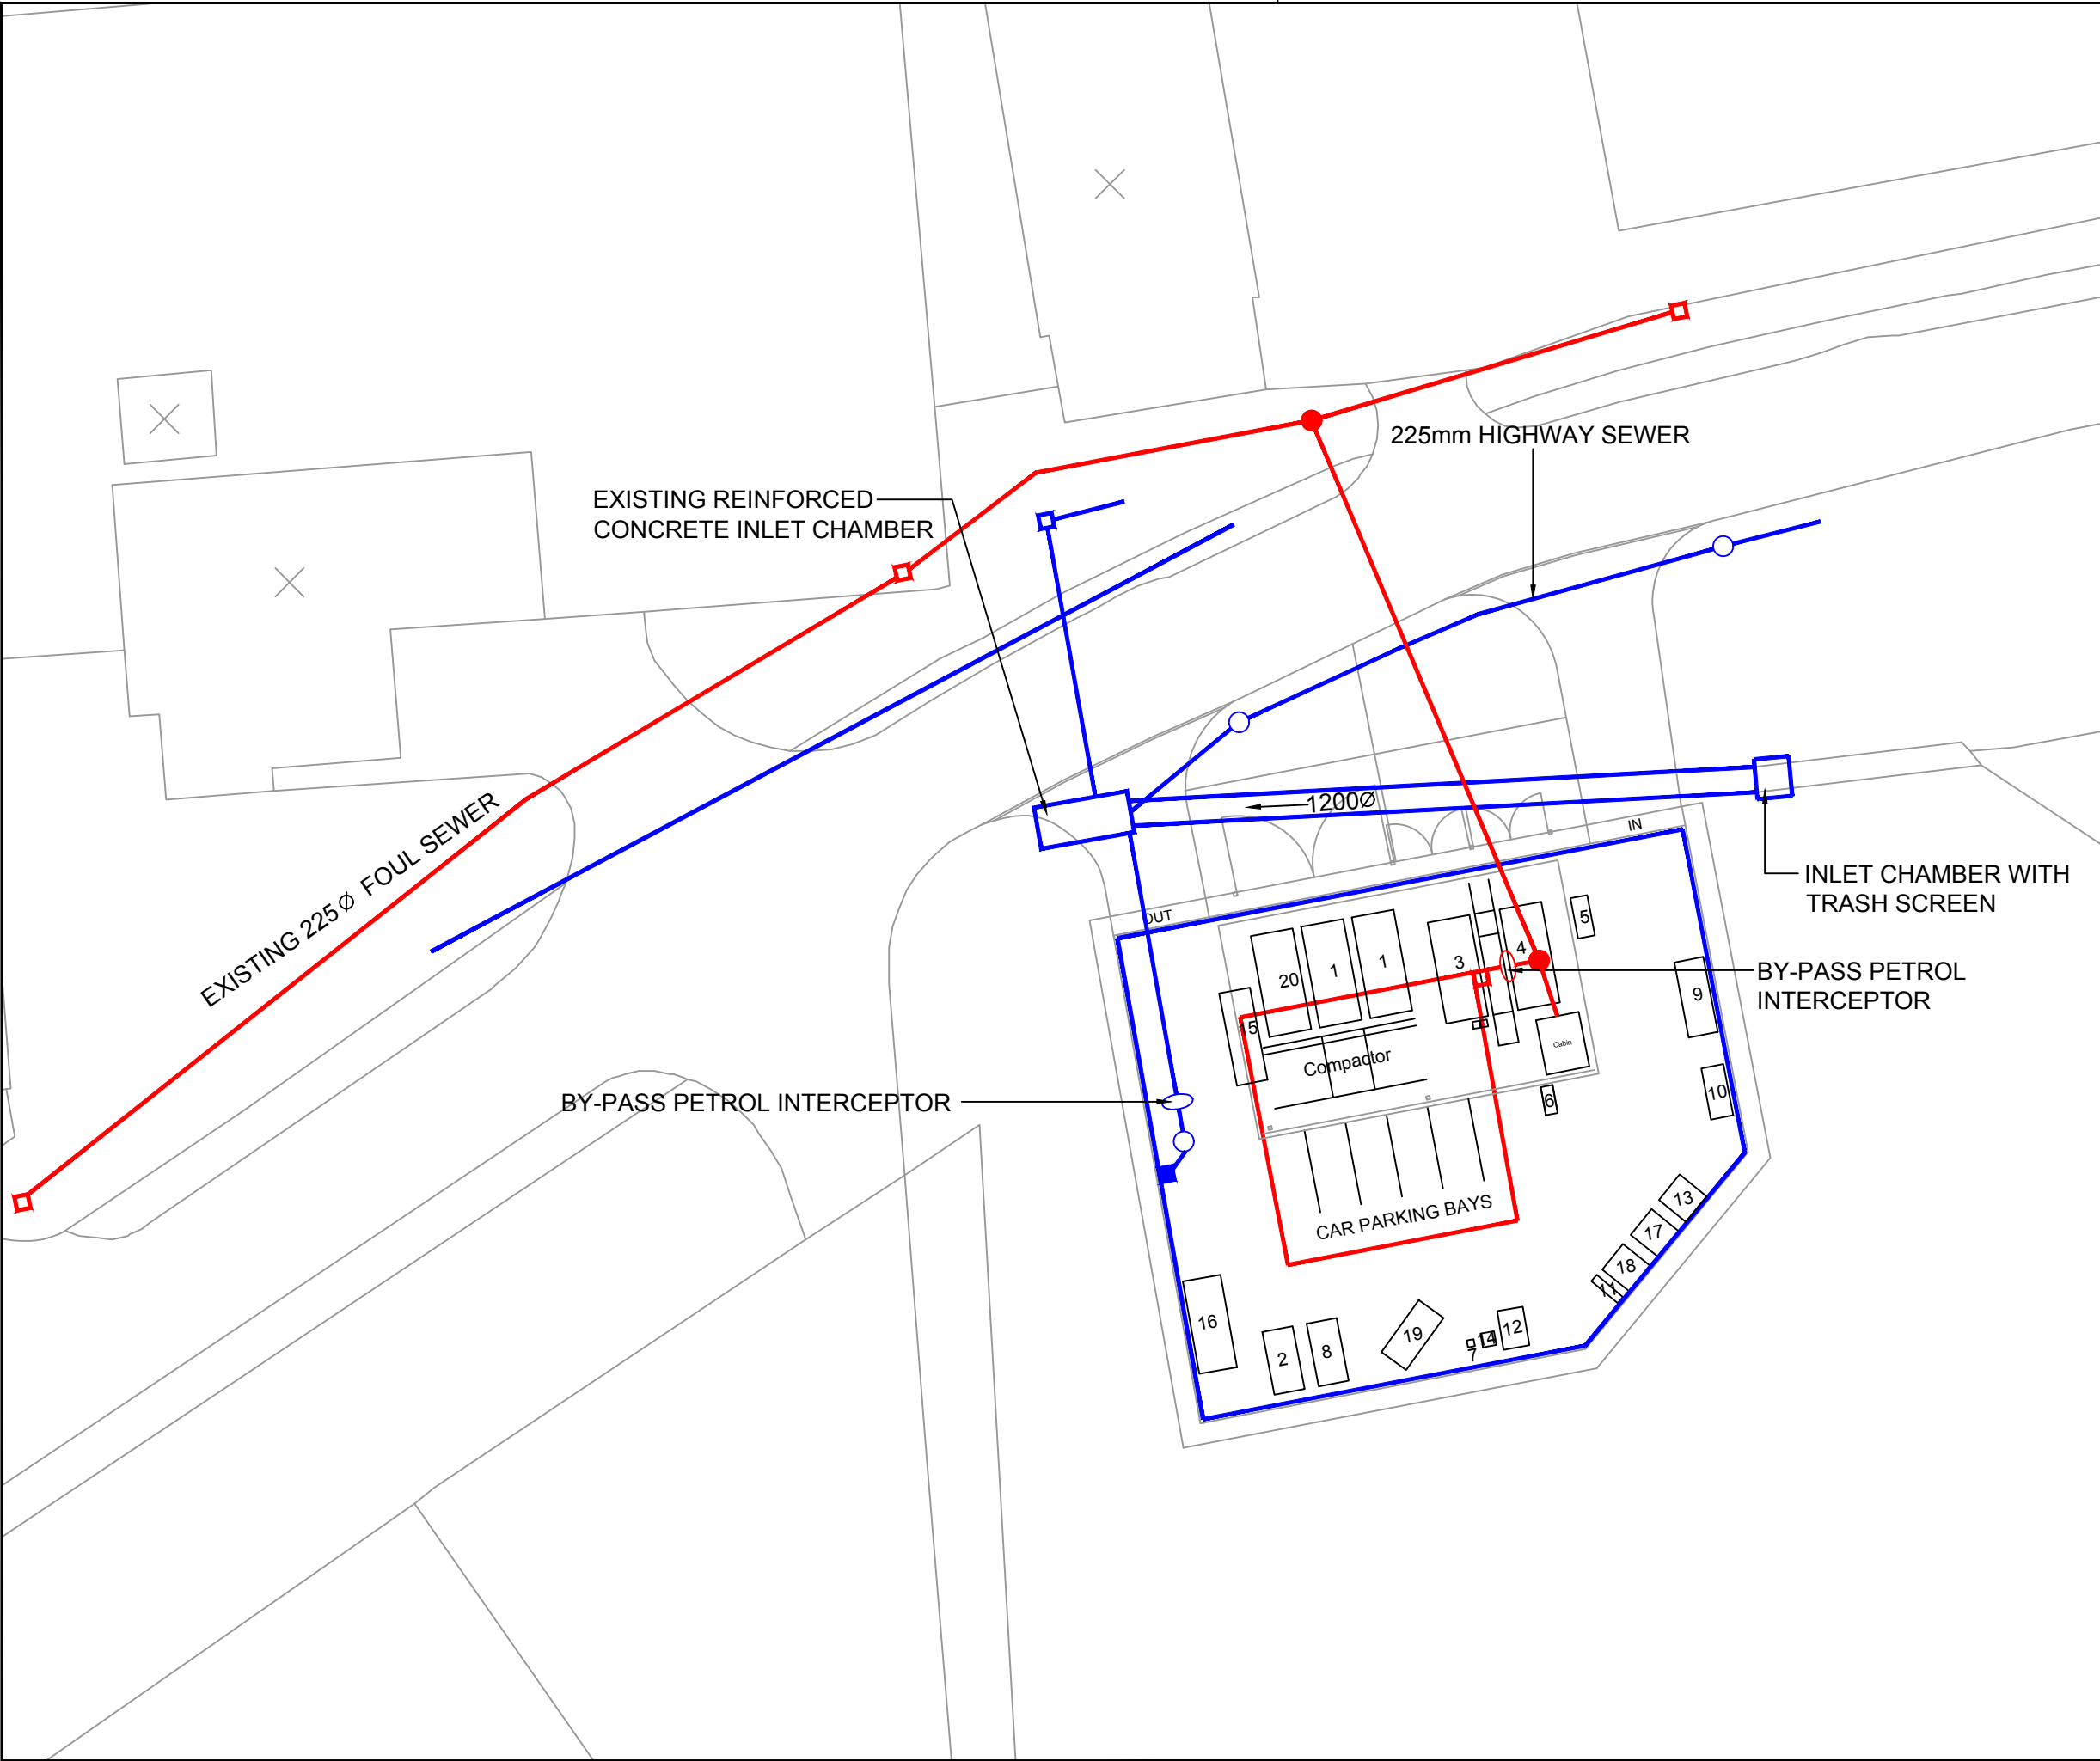

NOTES

A3

1 THIS IS A C.A.D. DRAWING AND SHOULD NOT BE AMENDED BY HAND.

2 All dimensions in millimetres unless otherwise stated.

3 Reproduced from Ordnance Survey under Licence No: 100013350 Crown Copyright Reserved.

4 Any errors or omissions to be reported to the Designer.

Key:-

1 - General Waste

2 - Small Electrical Items

3 - Green Waste

4 - Wood

5 - Kerbside Plastic

6 - Fluorescent Tube

7 - Batteries (Domestic & Car)

8 - TV / Monitor

9 - Glass & Cans

10 - Oil Bank

11 - Gas Bottles

12 - Paper Banks

13 - Tetra Packs

14 - Clothes Bank

15 - Scrap Metal

16 - Cardboard

17 - Re-use

18 - Paints, Oils & Liquids

19 - Rubble

20 - Hard Plastics

|     |         |    |    |    |      |
|-----|---------|----|----|----|------|
| Rev | Details | Dr | Ch | Ap | Date |
|     |         |    |    |    |      |

DEPARTMENT OF PLACE

STUART DAVIES  
BEng, CEng, MICE, MBA  
HEAD OF HIGHWAYS & TRANSPORTATION  
PENLLERGAER OFFICES  
c/o CIVIC CENTRE, SWANSEA, SA1 3SN  
TEL: (01792) 636133  
FAX: (01792) 635270

CITY AND COUNTY OF SWANSEA

DINAS A SIR ABERTAWE

Project

GARNGOCH CIVIC AMENITY SITE

Site Layout

|                |                            |
|----------------|----------------------------|
| File No. ----- | General Ledger Code: ----- |
| Drawn DS       | Checked DH                 |
| Date Dec 2015  | Approved CT                |
| Date Dec 2015  | Date Dec 2015              |
| Date Dec 2015  | Date Dec 2015              |

Scales

Not to scale

Drawing No.

Garn Goch\_005