


Location Plan  
Scale 1:2500



Block Plan - Scale 1:1250

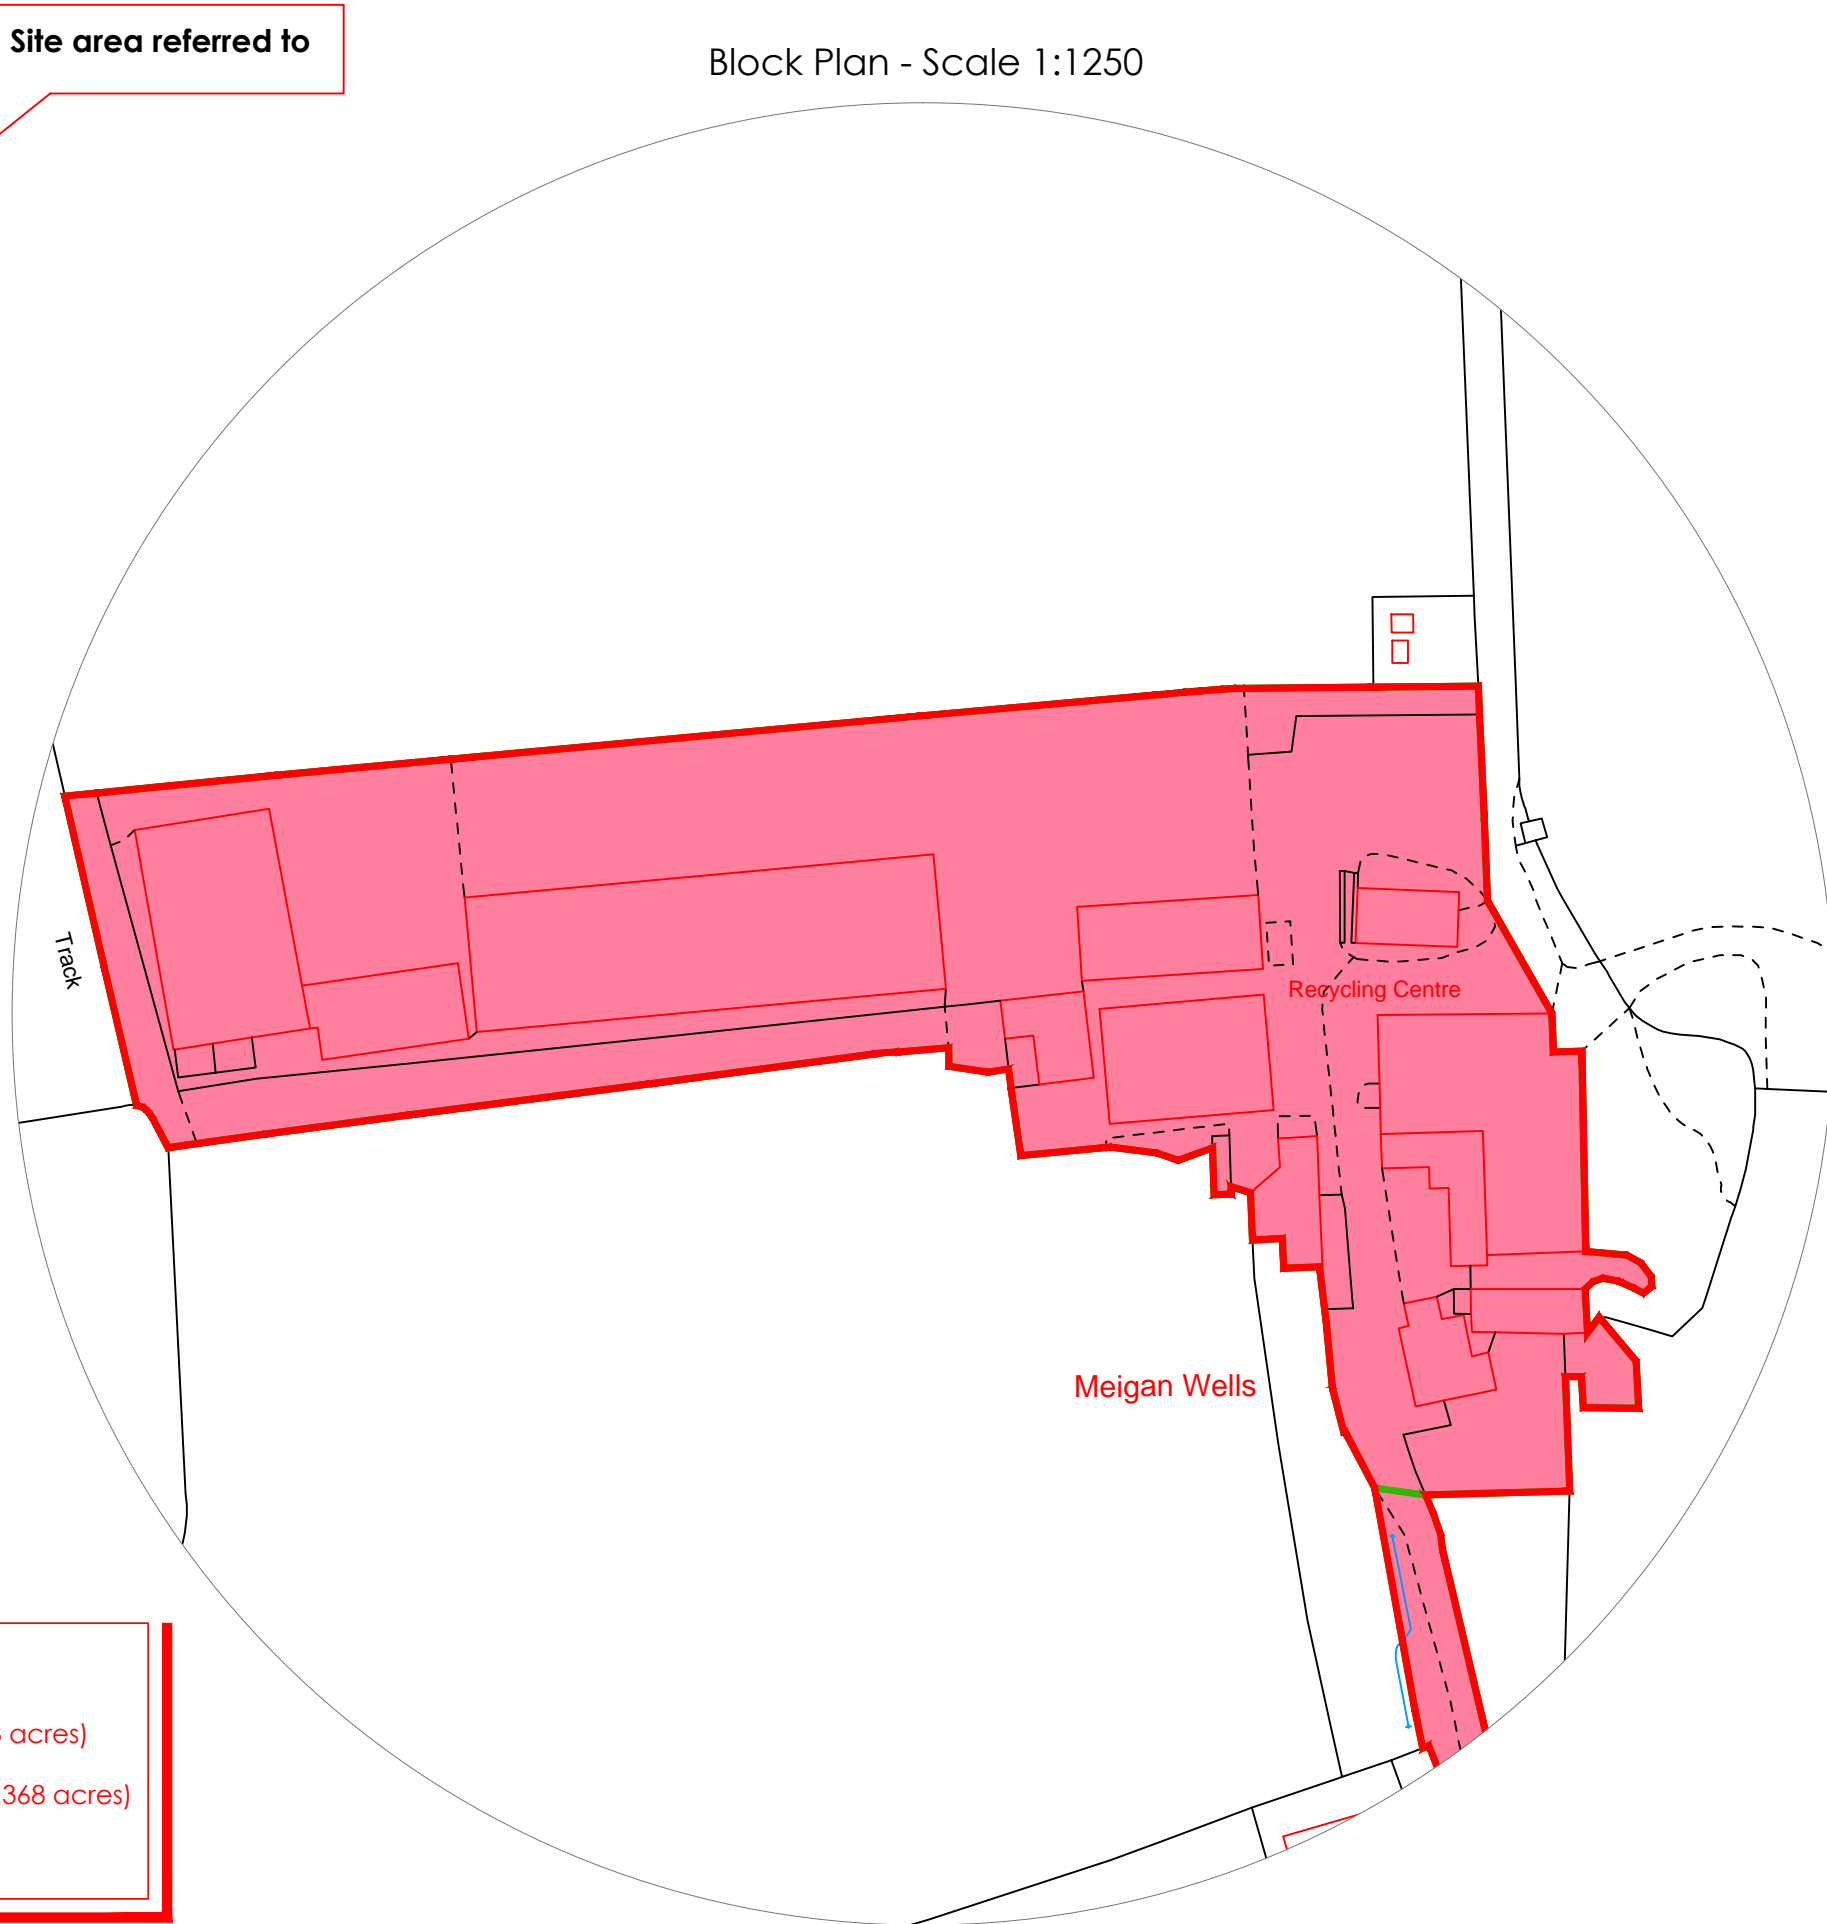

Notes

Site area including access lane = 41418m<sup>2</sup> - 2.1418ha (5.293 acres)  
Working site area exc. access lane = 17675m<sup>2</sup> - 1.7675ha (4.368 acres)

The Planning Studio, Hayston Bridge  
Johnston, Haverfordwest  
Pembrokeshire SA62 3HJ  
01437 891 817  
07515 851 704  
andrew@haystonplanning.co.uk  
www.planningpembrokeshire.co.uk

**Plans to Accompany Licence Application**  
**AJ Recycling**  
**Meigan Wells, Boncath, North Pembrokeshire SA37 0JE**

Designed by	Checked by	File name AVH_432(A)	Date 23.02.2018	Scale A3 - As Shown	Client A J Recycling
-------------	------------	-------------------------	--------------------	------------------------	-------------------------

Drawing Title  
Location Plan and Block Plan

Dwg No. **02**