


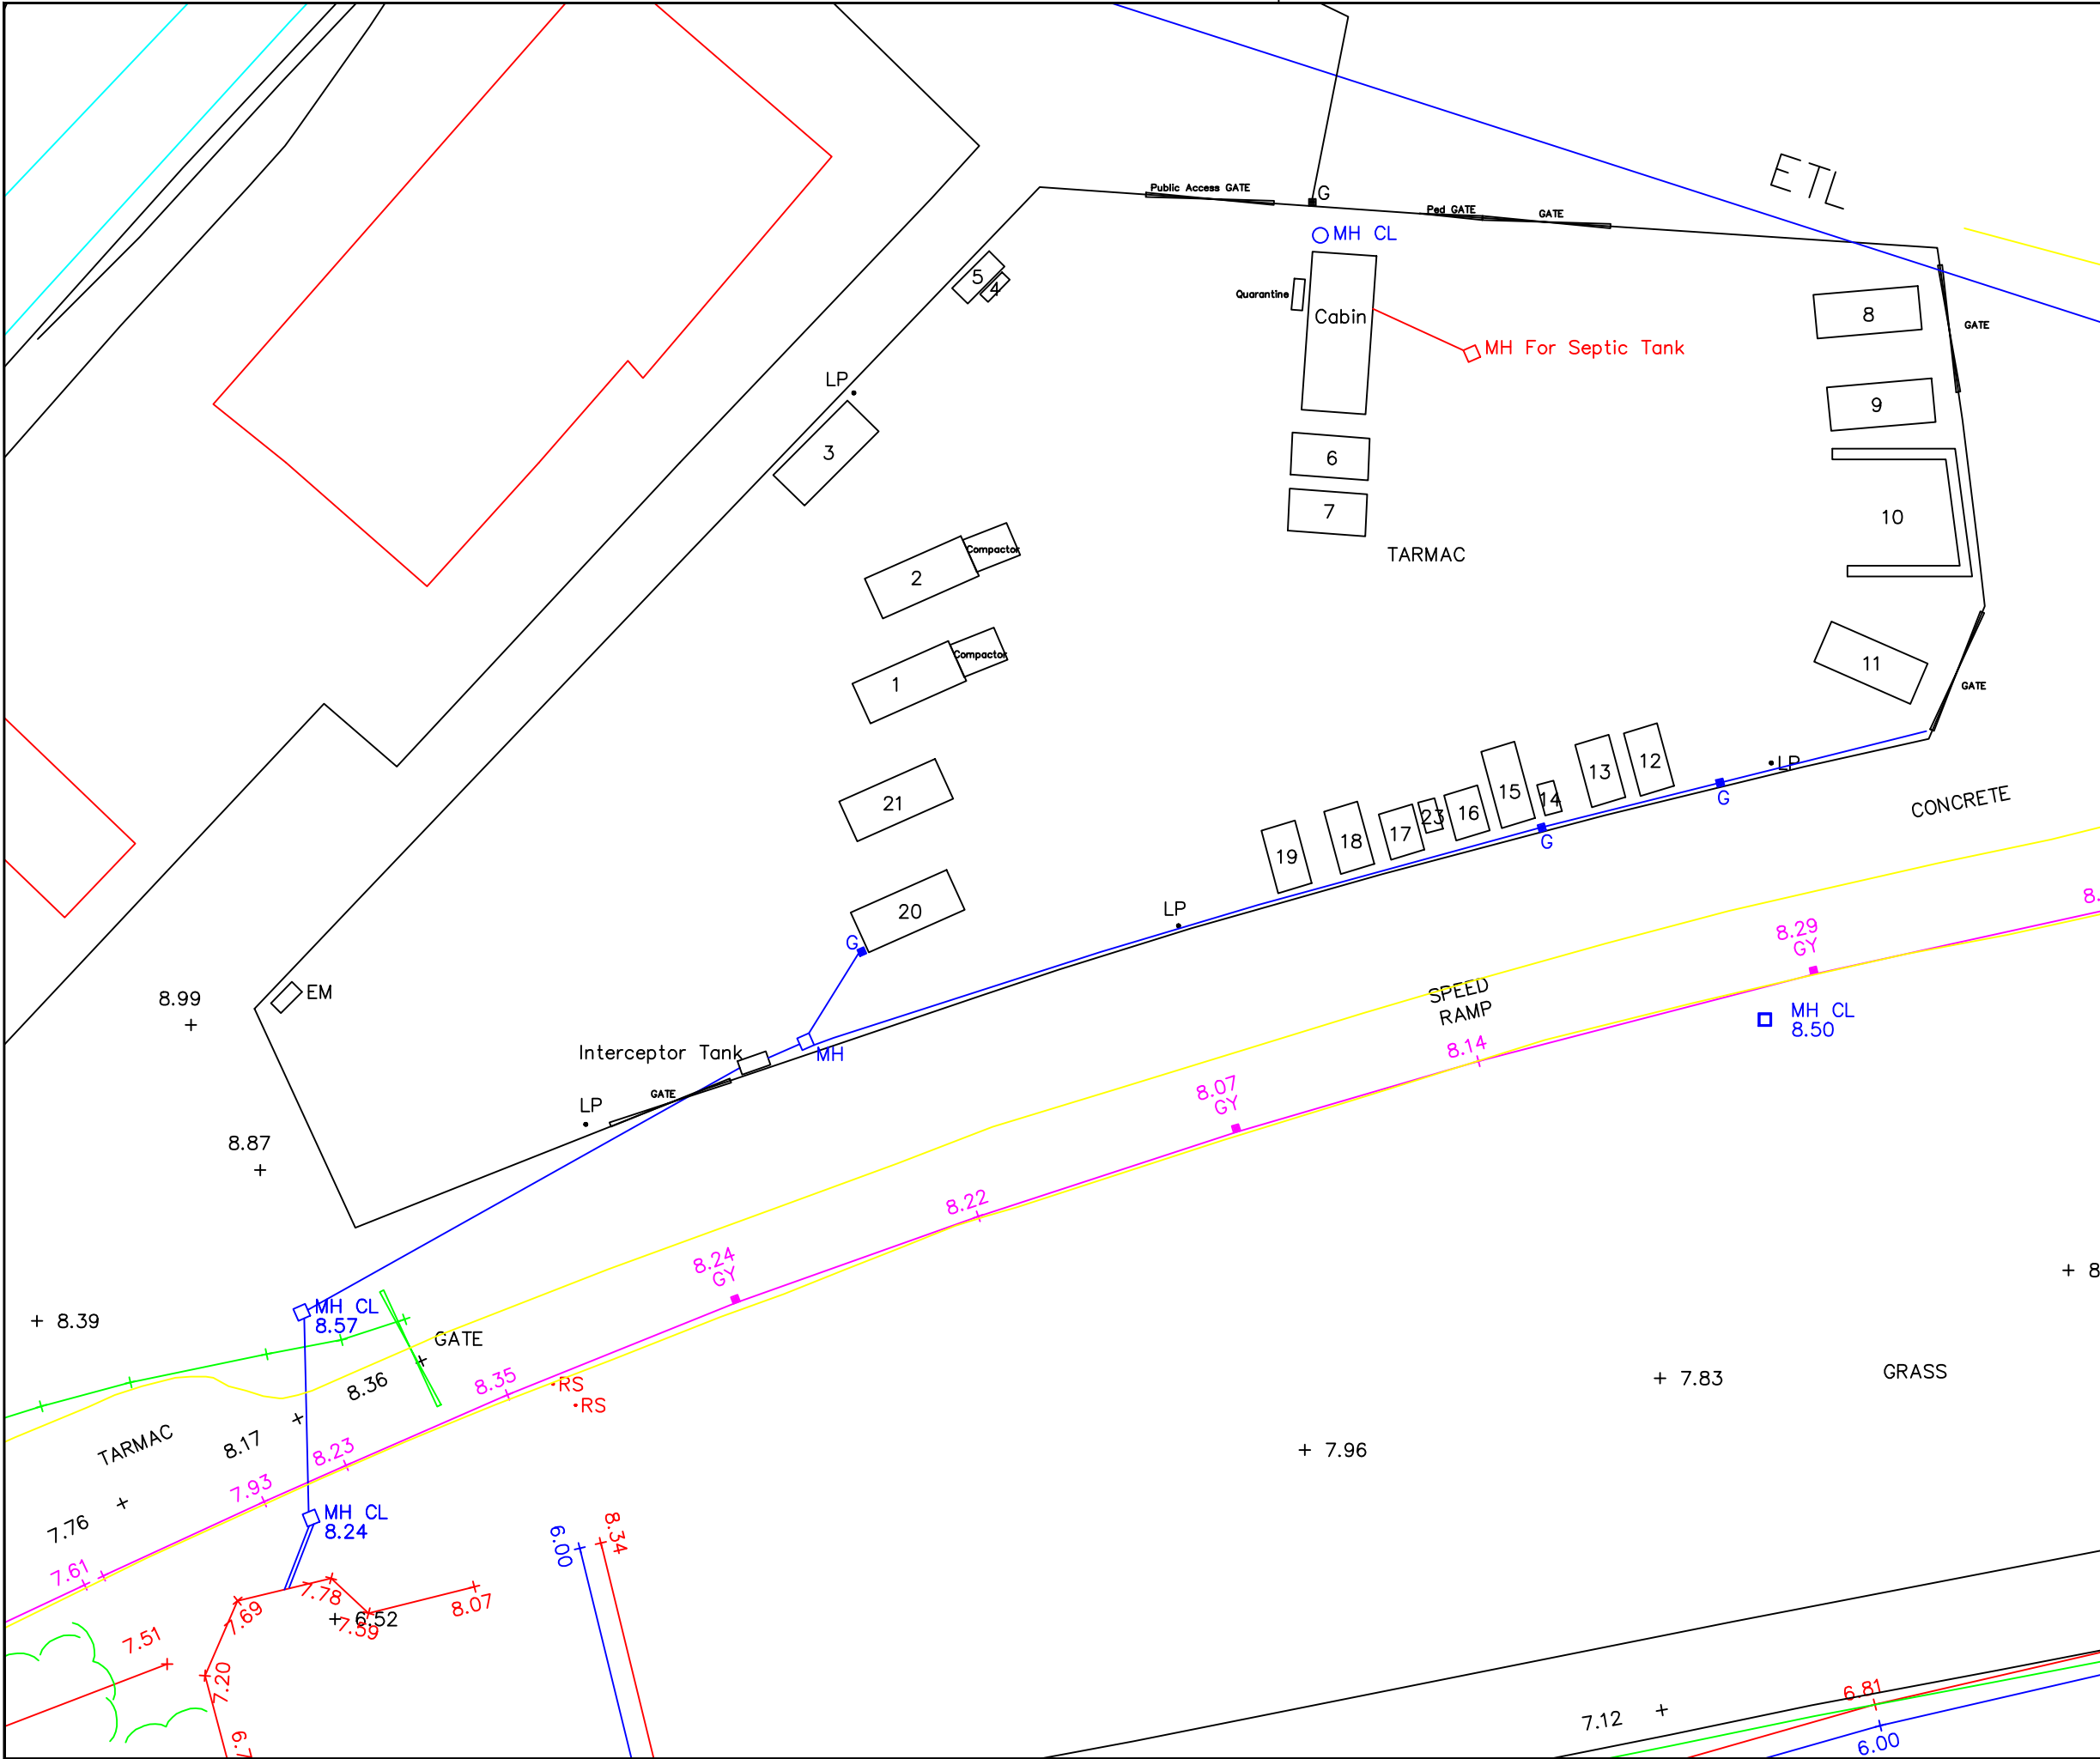

NOTES

1 THIS IS A C.A.D. DRAWING AND SHOULD NOT BE AMENDED BY HAND.

2 All dimensions in millimetres unless otherwise stated.

3 Any errors or omissions to be reported to the Designer.

KEY

01 General Waste

02 Cardboard

03 Kerbside Plastic

04 Fluorescent Tubes

05 Re-Use

06 Carpets

07 Mattresses

08 Garden waste

09 Wood

10 Compost

11 Rubble

12 Paper

13 Glass

14 Gas

15 Bottles & Cans

16 Tetra Packs

17 Clothes

18 TV's

19 Small Electrics

20 Scrap Metal

21 Hard Plastics

22 Domestic Batteries

23 Shoe Bank

Rev	Details	Dr	Ch	Ap	Date

DEPARTMENT OF PLACE

STUART DAVIES
BEng, CEng, MICE, MBA
HEAD OF SERVICE
TRANSPORTATION
PENLLERGAER OFFICES
P/O CIVIC CENTRE, SWANSEA, SA1 3SN
TEL: (01792) 636133
FAX: (01792) 635270



CITY AND COUNTY OF SWANSEA
DINAS A SIR ABERTAWE

Project

Tir John
Civic Amenity Site

File No.		General Ledger Code:			
Drawn	DS	Checked	DH	Approved	CT
Date	Dec 2015	Date	Dec 2015	Date	Dec 2015

Scales

NTS

Drawing No.

Tir John_003