


NOTES
 ALL LEVELS—COORDINATES RELATE TO FCC
 PERMANENT SITE CONTROL STATIONS
 Legend
 Top of Bank
 Bottom of Bank
 Spot Level

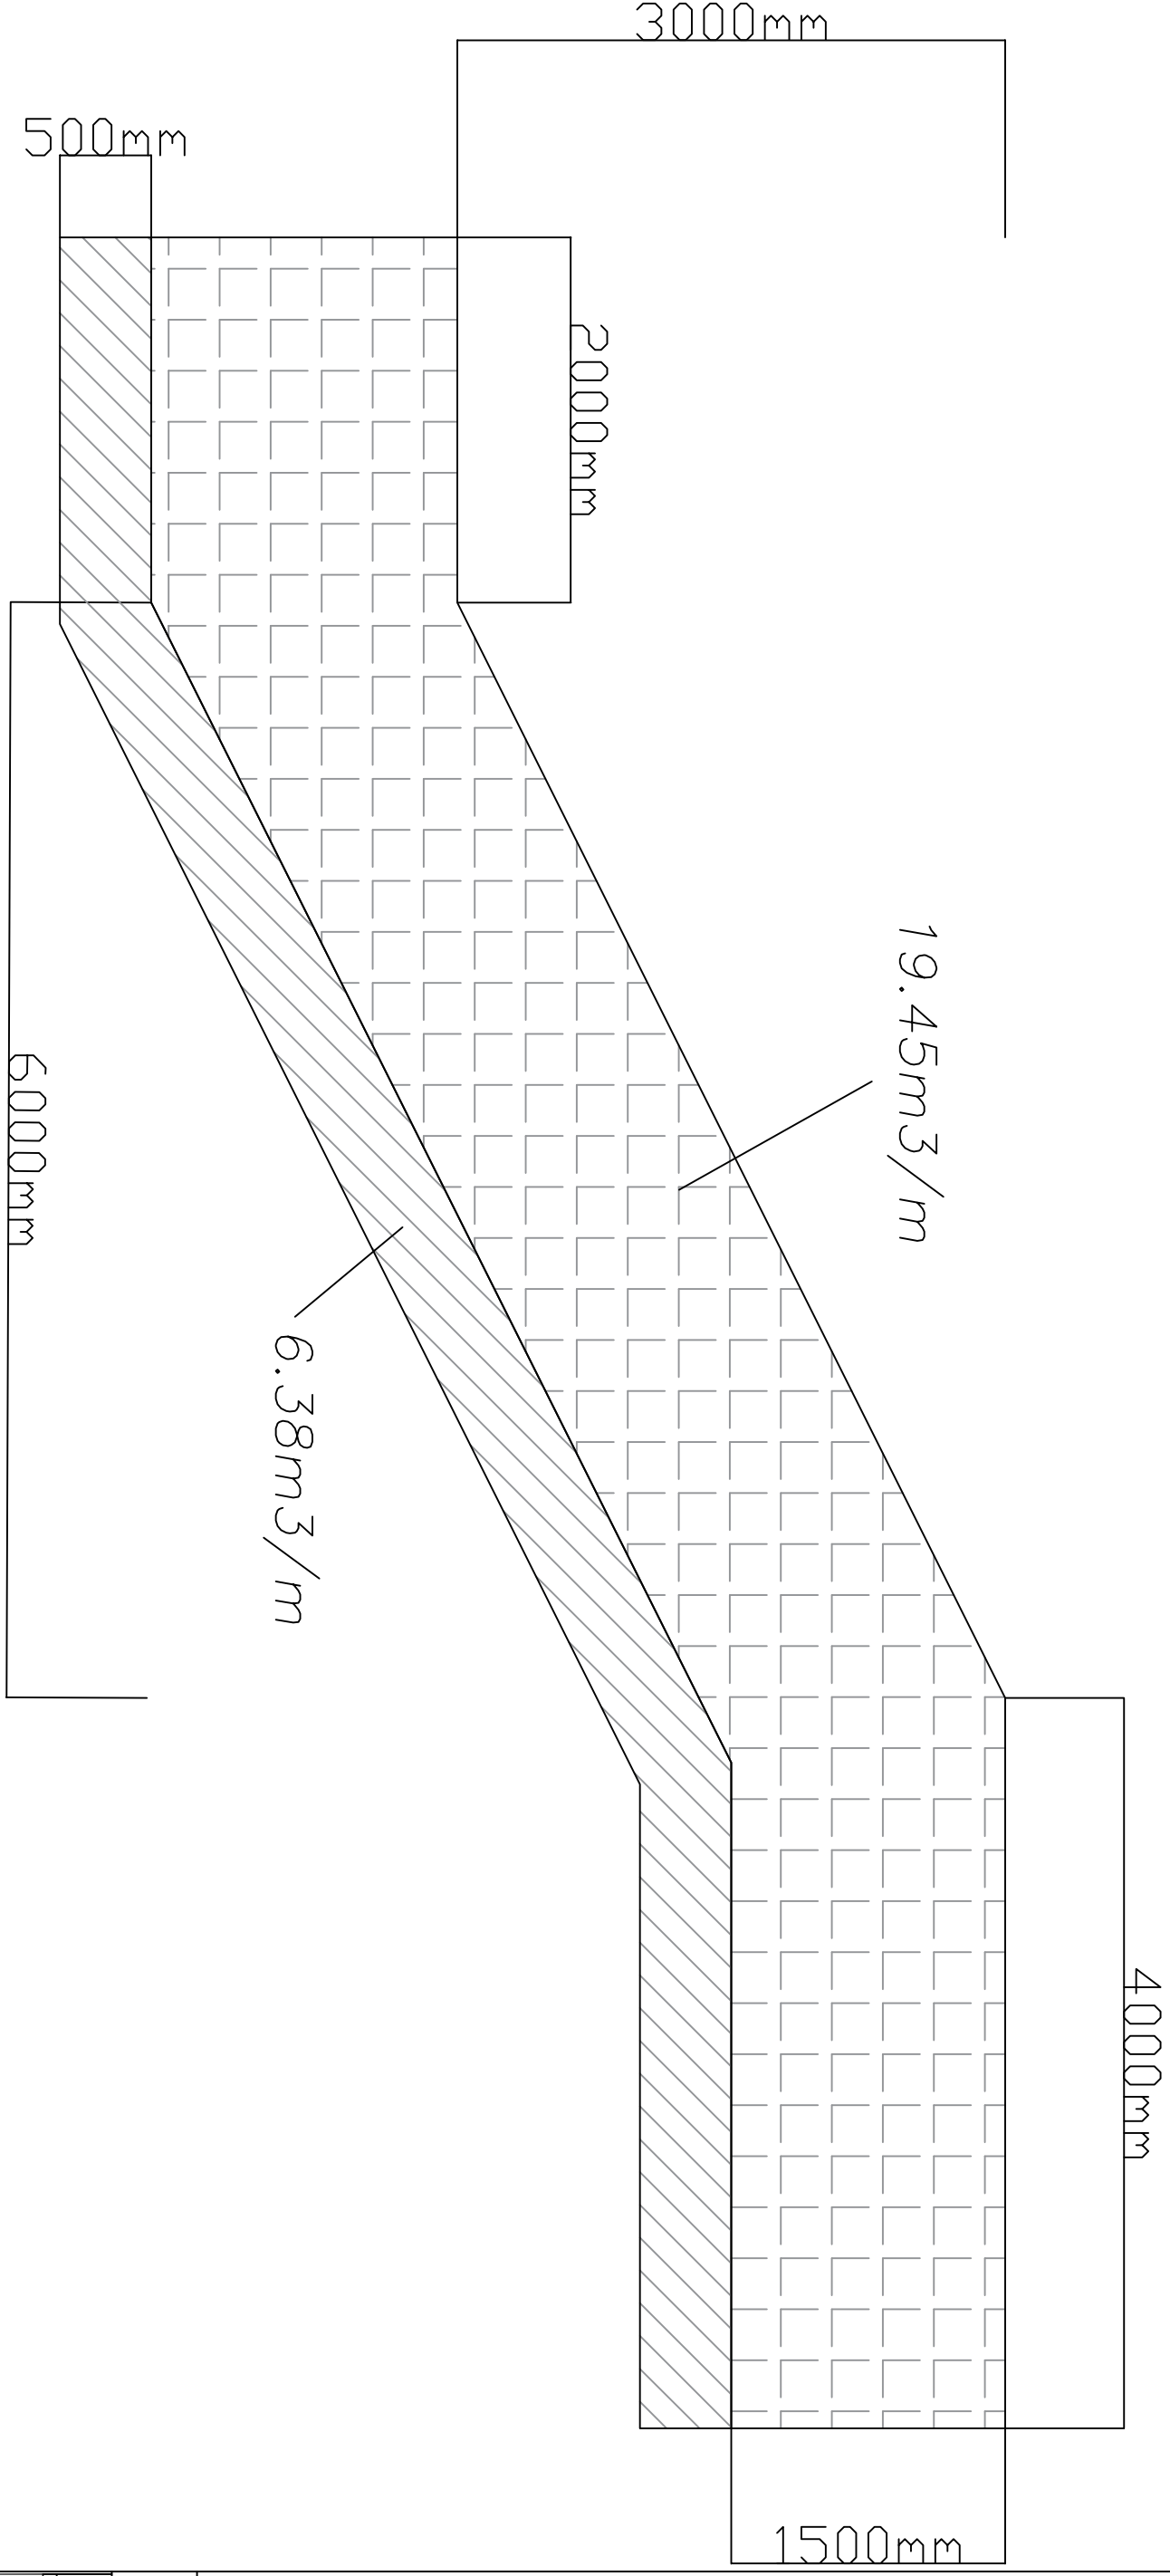

ROCK REVETMENT X-SECTION

<p>Jones Bros Civil Engineering Ltd Unit 7, 8 The Mill Llanfairfechan, LL23 1BB, Gwynedd, North Wales, LL23 1BB</p>	
<p>Site LLANFAIRFECHAN</p>	
<p>Drawing Rock Revetment X-Section</p>	
<p>Drawn By DC</p>	<p>Checked By DC</p>
<p>Date 08/12/21</p>	<p>Project No 100017/A</p>
<p>Scale A</p>	<p>Sheet No 001</p>

