


Appendix 4

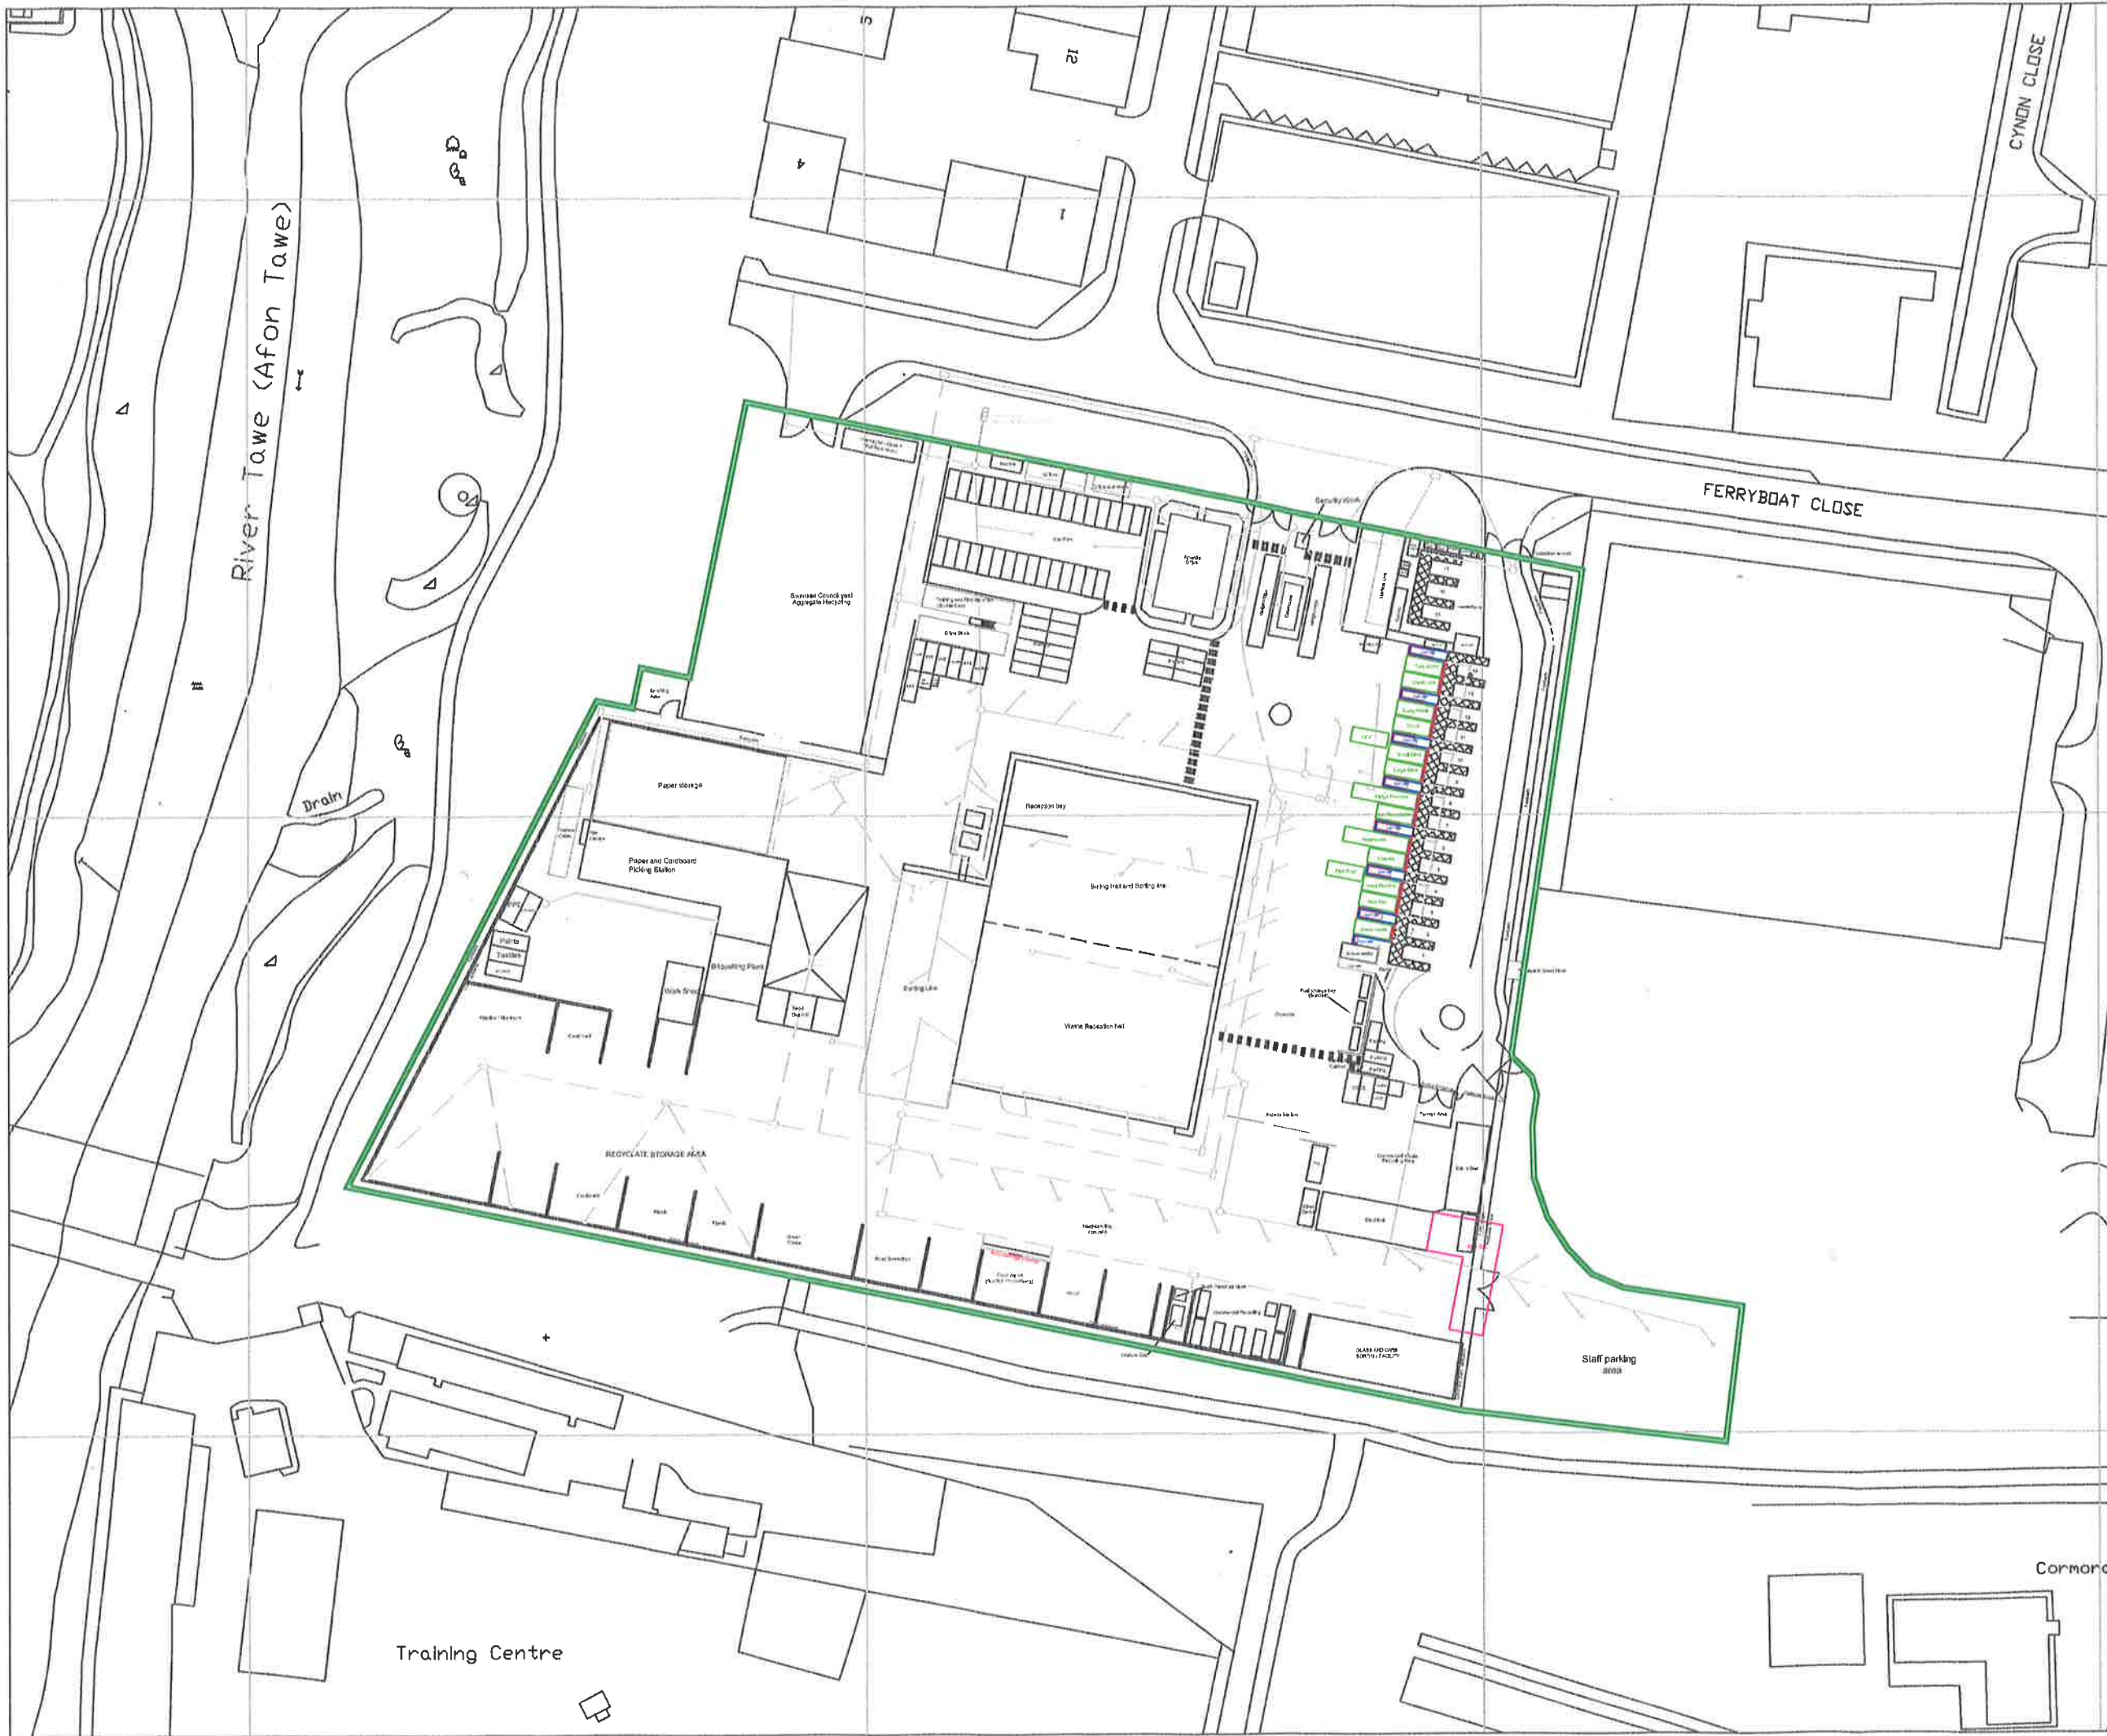

Notes

- 1 THIS IS A C.A.D. DRAWING AND SHOULD NOT BE AMENDED BY HAND.
- 2 All dimensions in millimetres unless otherwise stated.
3. Reproduced from the Ordnance Survey Digital Map With the permission of the controller of H.M.S.O. Crown Copyright City & County of Swansea Licence No 100023509
- 4 Any errors or omissions to be reported to the Designer.

Key

- Surface water sewer
- Foul water sewer
- Yard gully
- Gully
- Permit Boundary

Rev	Details	Dr	Ch	Ap	Date

DIRECTORATE OF PLACE
CHRIS HOWELL
HEAD OF WASTE MANAGEMENT AND PARKS
c/o CIVIC CENTRE, SWANSEA, SA1 3SN
TEL: (01792) 636000

CITY AND COUNTY OF SWANSEA
DINAS A SIR ABERTAWE

Project

Ferryboat Close
Baling Plant Waste transfer and HWRC
Proposed Permit Boundary
June 2016

File No.	General Ledger Code:			
Drawn	MRP	Checked	-	Approved
Date	27.06.16	Date	-	Date
Scales	1:1000 @ A3			
Drawing No.	WM16_001			