


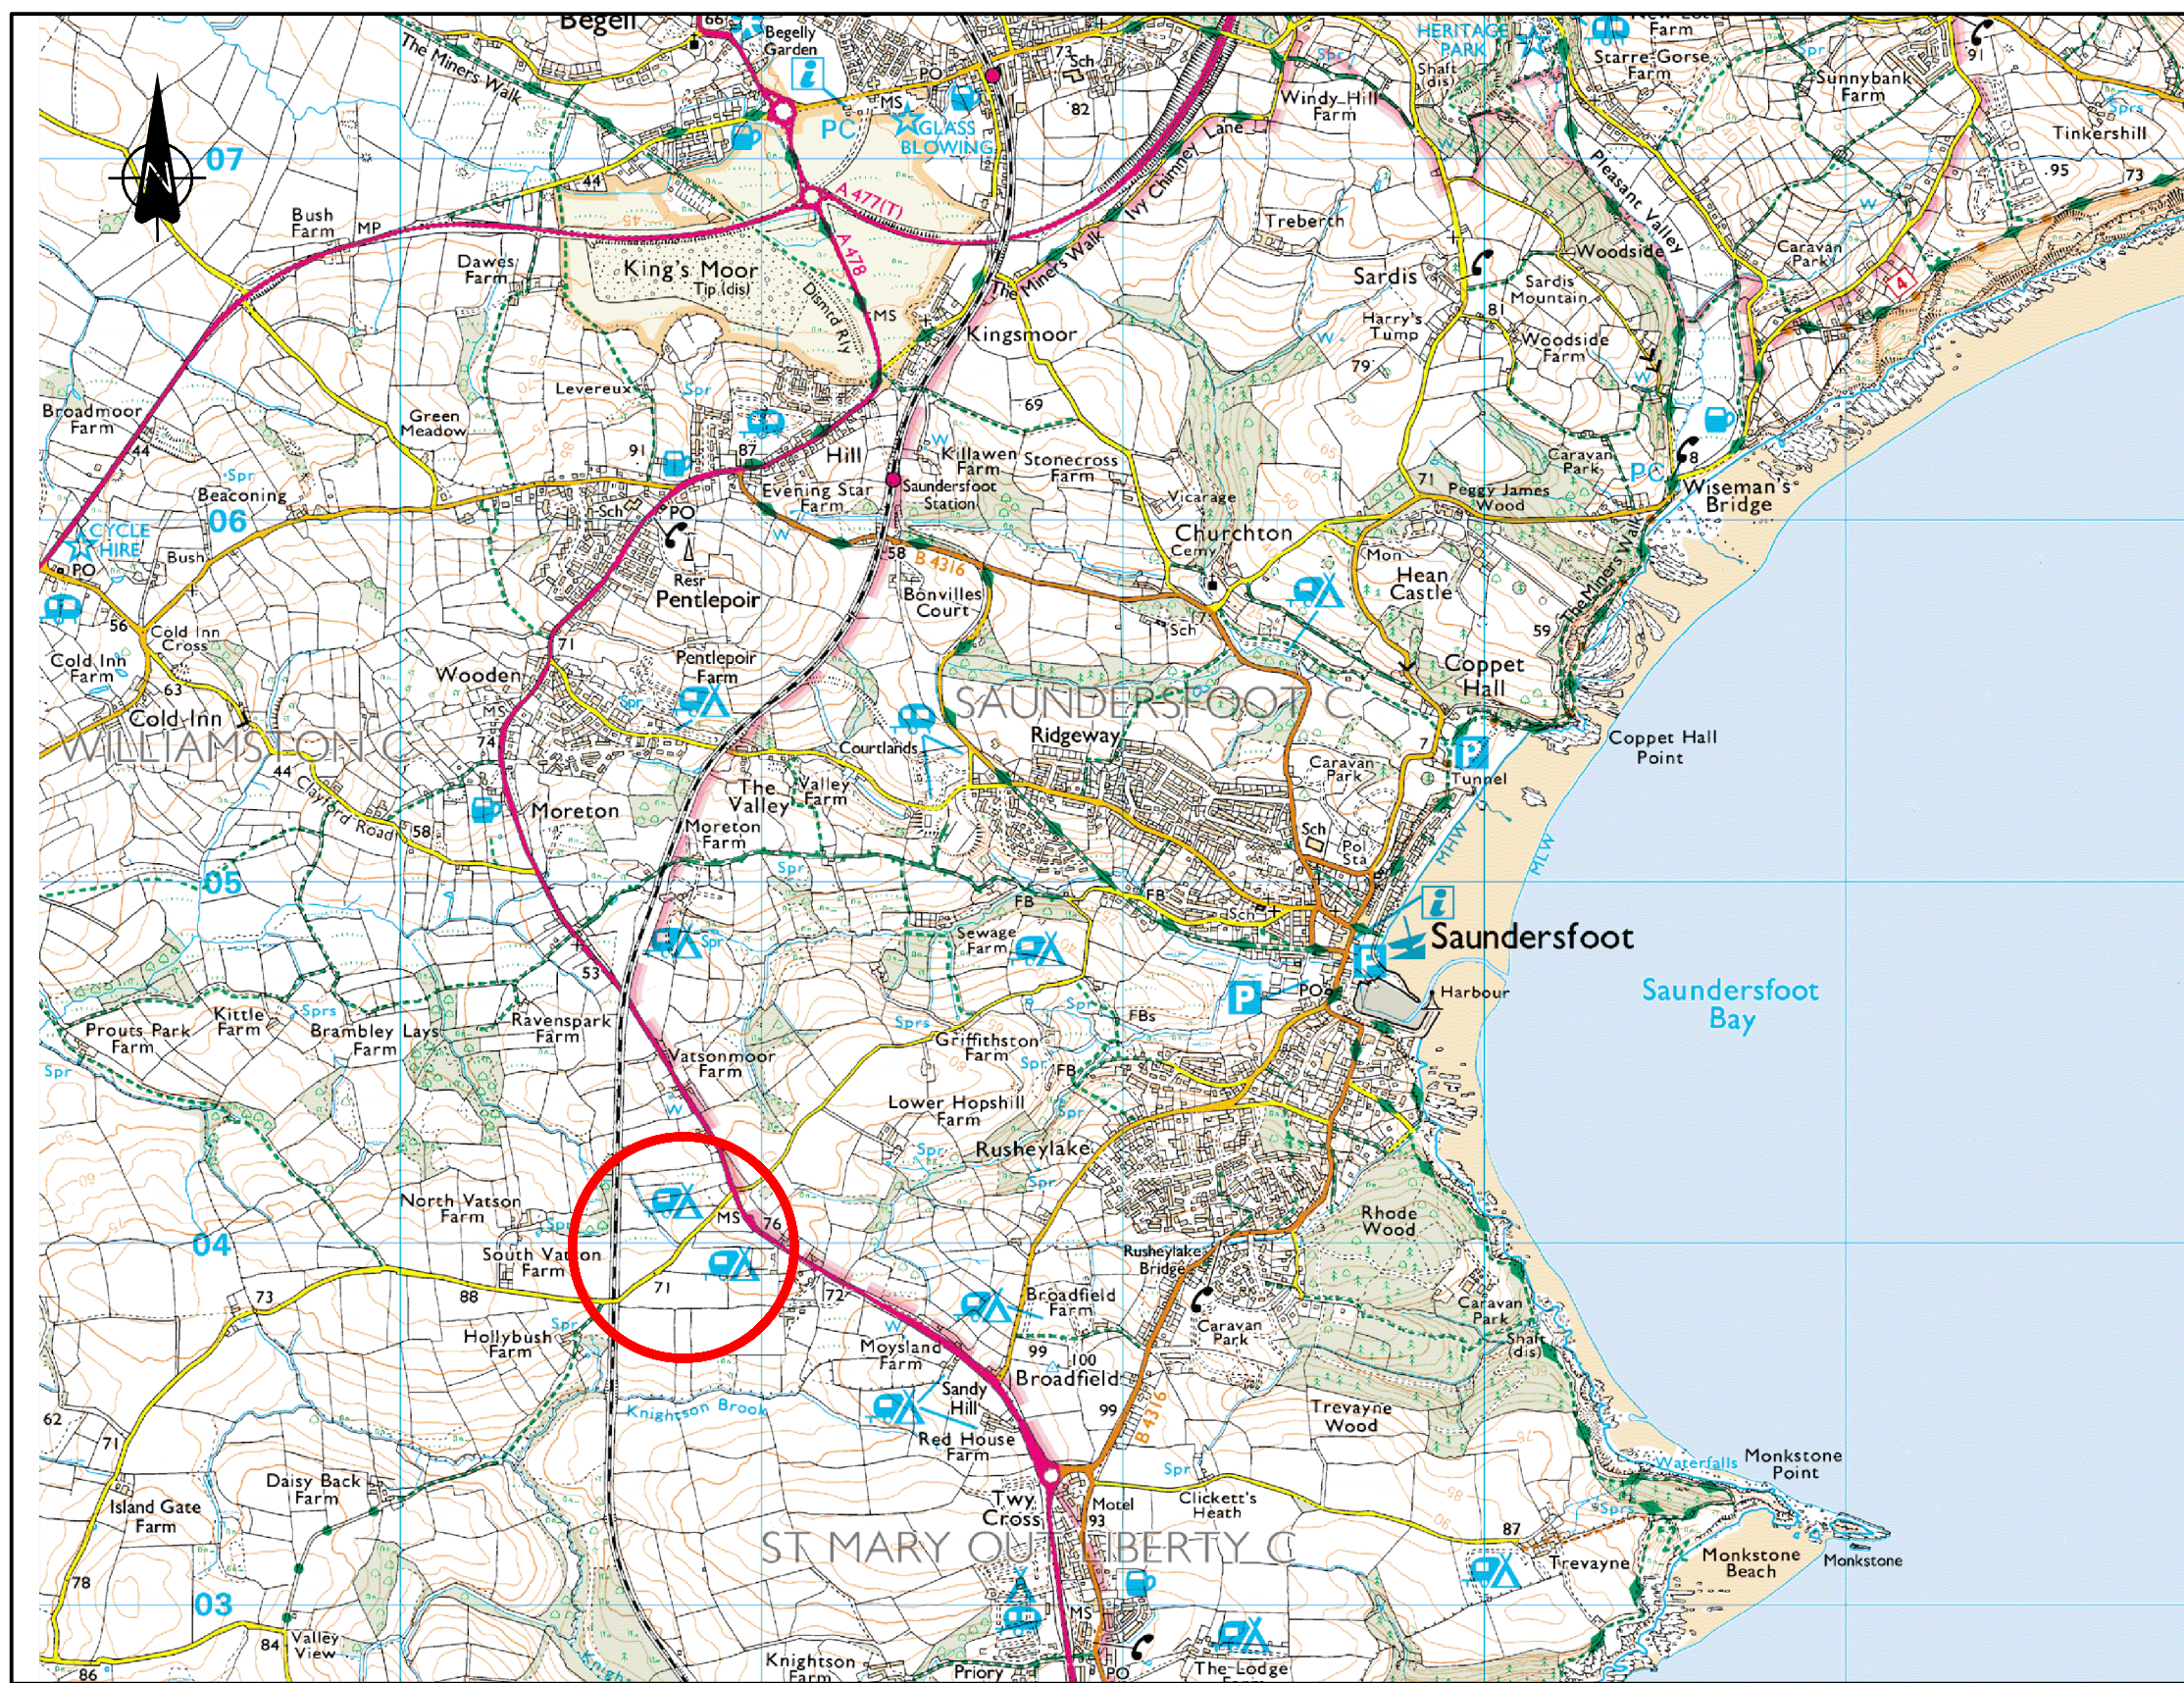

SITE LOCATION
SCALE 1:20,000

DEVONSHIRE DRIVE

CRANE CROSS CARAVAN
PARK - ACCESS TO BE
MAINTAINED AT ALL TIMES

A 478
TO TENBY

SITE EXTENTS
SCALE 1:1250

DRG. No.

CS/071529/T/101

REVISION
REF.

KEY

----- SITE BOUNDARY

EXTRACT FROM ORDNANCE SURVEY.

REPRODUCED FROM THE ORDNANCE SURVEY MAPING WITH THE PERMISSION OF THE CONTROLLER OF HER MAJESTY'S STATIONERY OFFICE.
© CROWN COPYRIGHT.
UNAUTHORISED REPRODUCTION INFRINGES CROWN COPYRIGHT AND MAY LEAD TO PROSECUTION OR CIVIL PROCEEDINGS.
PEMBROKESHIRE C.C. LOCAL AUTHORITY LICENCE No LA 100023344

HEALTH, SAFETY & ENVIRONMENTAL INFORMATION

NOTE:
IT IS ASSUMED THAT THE WORKS WILL BE UNDERTAKEN BY A COMPETENT CONTRACTOR, WHO IS AWARE OF ALL GENERIC RISKS ASSOCIATED WITH THE WORKS. LISTED BELOW ARE "SIGNIFICANT" RISKS RELATING TO THE WORKS.

NONE IDENTIFIED

ISSUE	AMENDMENTS	DRAWN	CHECKED	DATE	
CLIENT	PEMBROKESHIRE COUNTY COUNCIL PEMBROKESHIRE COUNTY COUNCIL County Hall Haverfordwest Pembrokeshire SA61 1TP 01437 764551				
PROJECT	CRANE CROSS CIVIC AMENITY AND RECYCLING CENTRE SAUNDERSFOOT PEMBROKESHIRE				
TITLE	SITE LOCATION AND SITE EXTENTS PLAN				
PURPOSE	TENDER				
CAPITA Property and Infrastructure St Davids House, Pascal Close, St Mellons, Cardiff, CF3 0LW T: 02920 803500 w: www.capita.co.uk/infrastructure Capita Property and Infrastructure Ltd.					
DRAWN	T.A.JONES	DATE	MAY 2014	SCALE	AS SHOWN
CHECKED	C. WOODS	DATE	MAY 2014	PROJECT NO.	CS/071529
DRG. No.	CS/071529/T/101			REVISION REF.	