

H. Ifon . I. Jones
BSc., C.Eng., MICE., FCIWM
Waste Management Consultant,
89 Parc Tyisha,,
Burry Port, Llanelli.
Tel 01554835687
Mobile 07808901474
e-mail ifon.jones@outlook.com

Dear M/s Bailey


28 August 2016

Recycling Equipment Wales.
Application – Bespoke Permit.


I refer to our recent communication via e-mail and I enclose two copies of plan GS/1/A which identifies the boundary of the application site and , as requested the location of the siltation pond discharge point.

I trust that this information meets the outstanding matters relating to additional information request.


Yours Faithfully

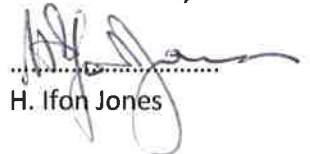

H. Ifon Jones

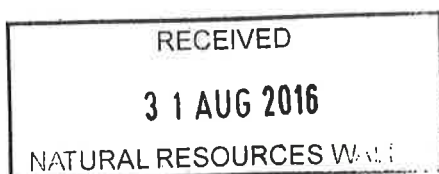

Attention M/s Louise Bailey,
Permitting Officer,
Natural Resources Wales.
29 Newport Road,
Cardiff.
CF24 0TP

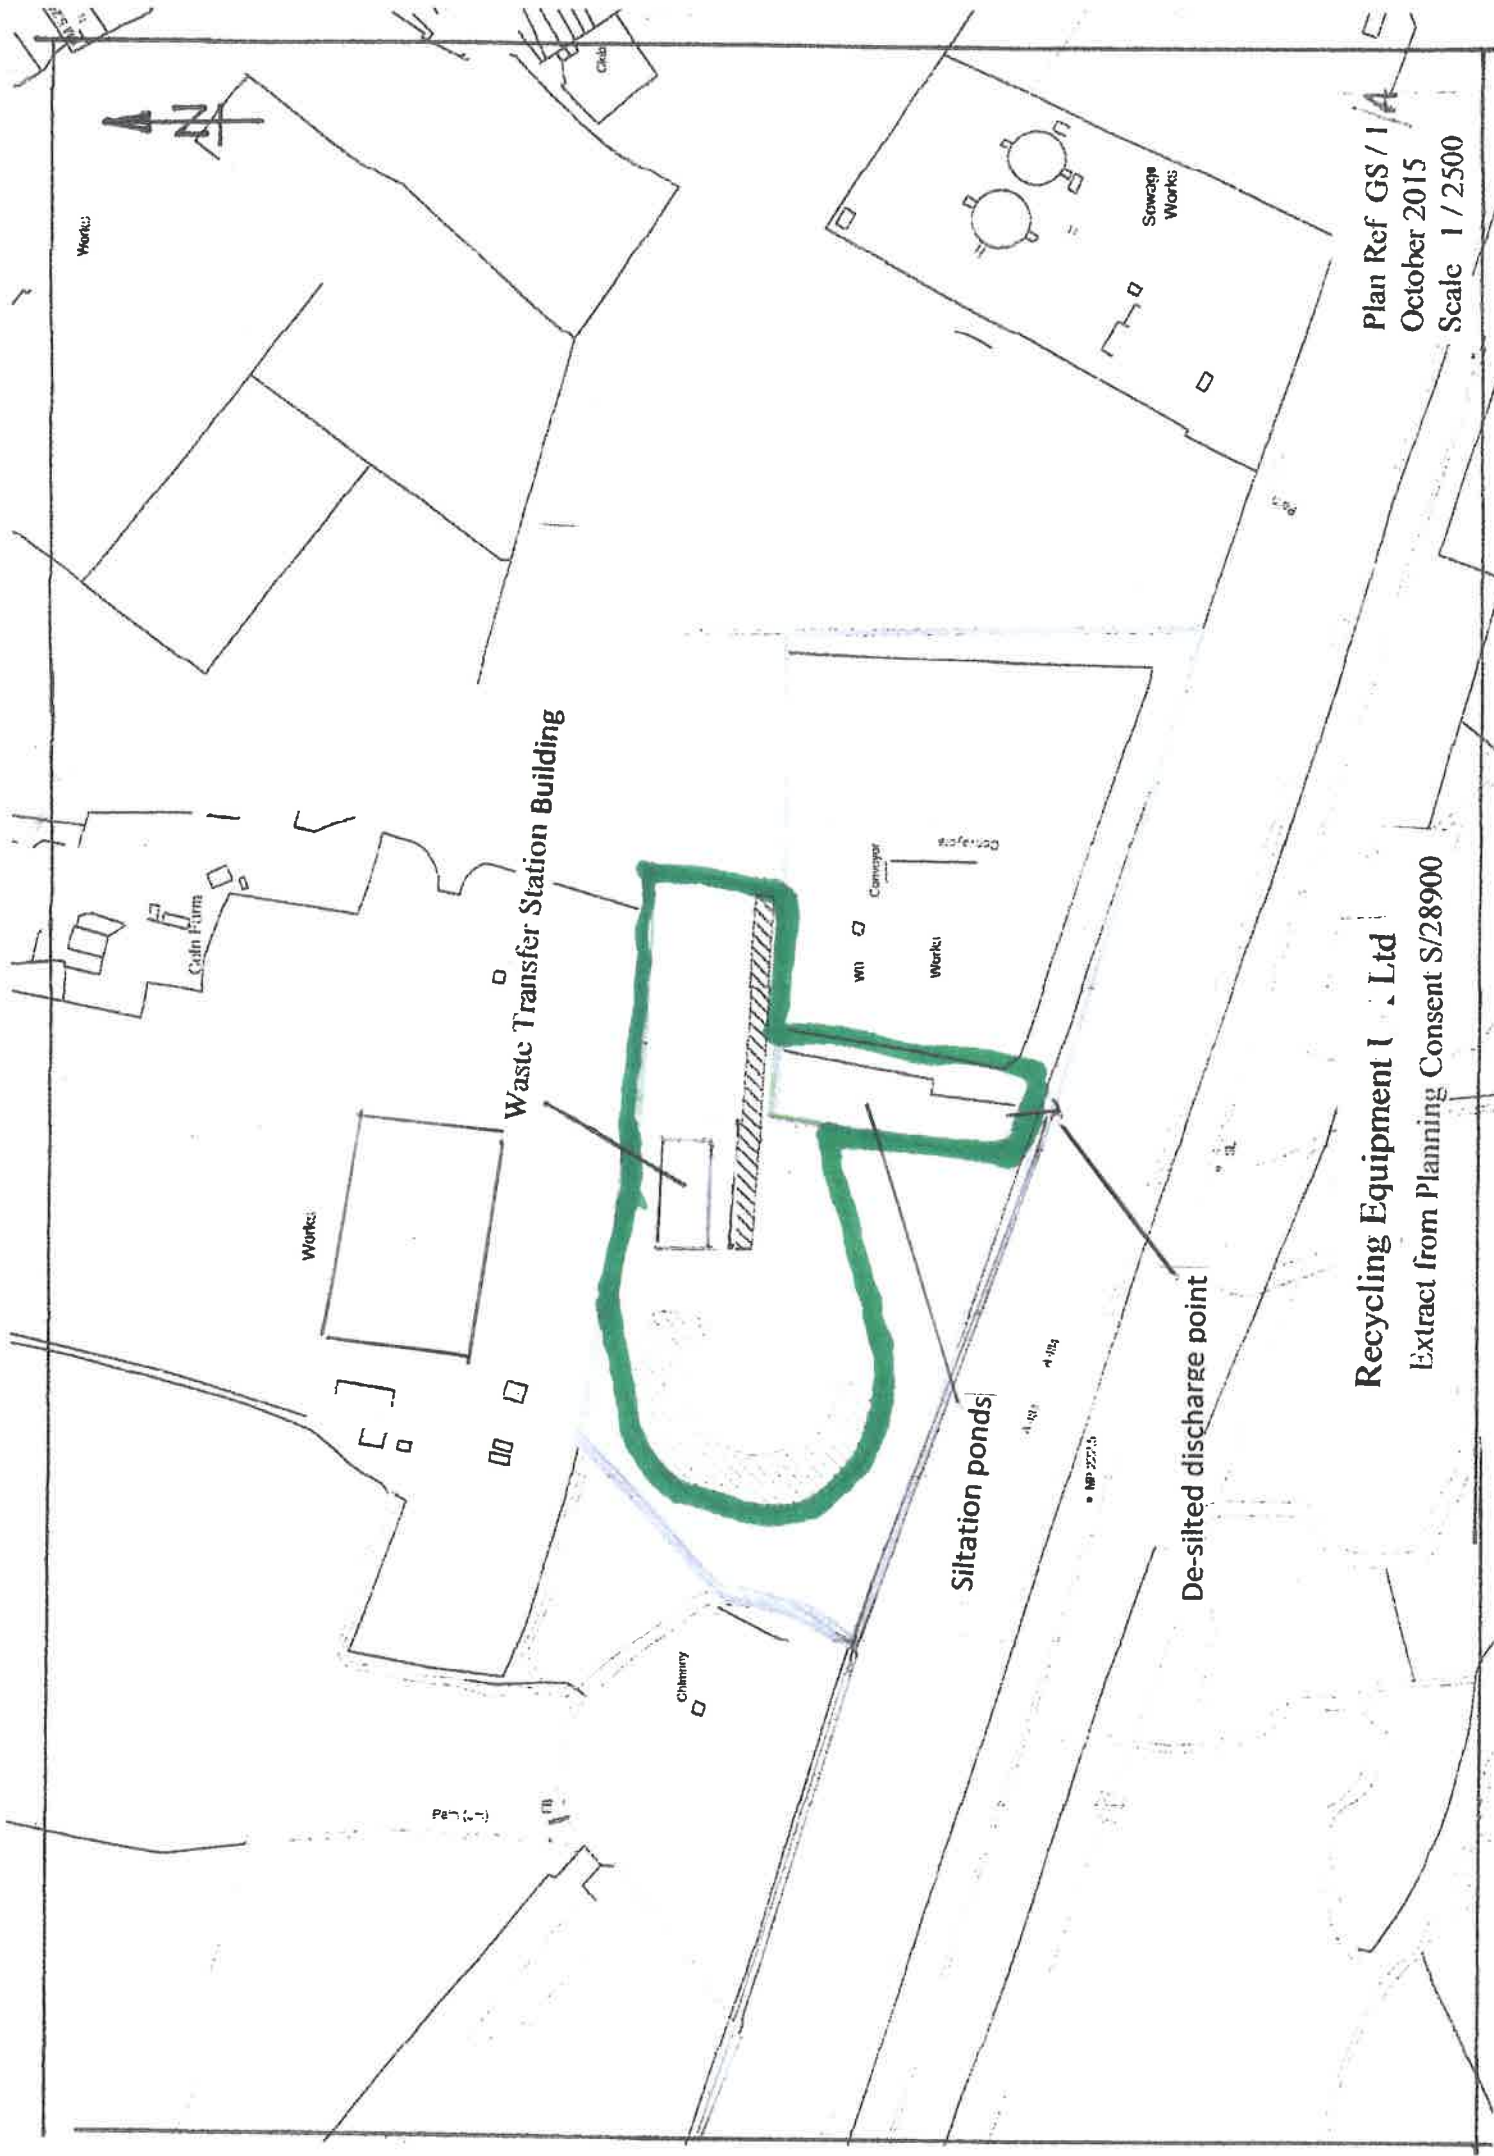


Recycling Equipment Ltd

Extract from Planning Consent S/28900

Plan Ref GS / 1 / A

October 2015

Scale 1 / 2500

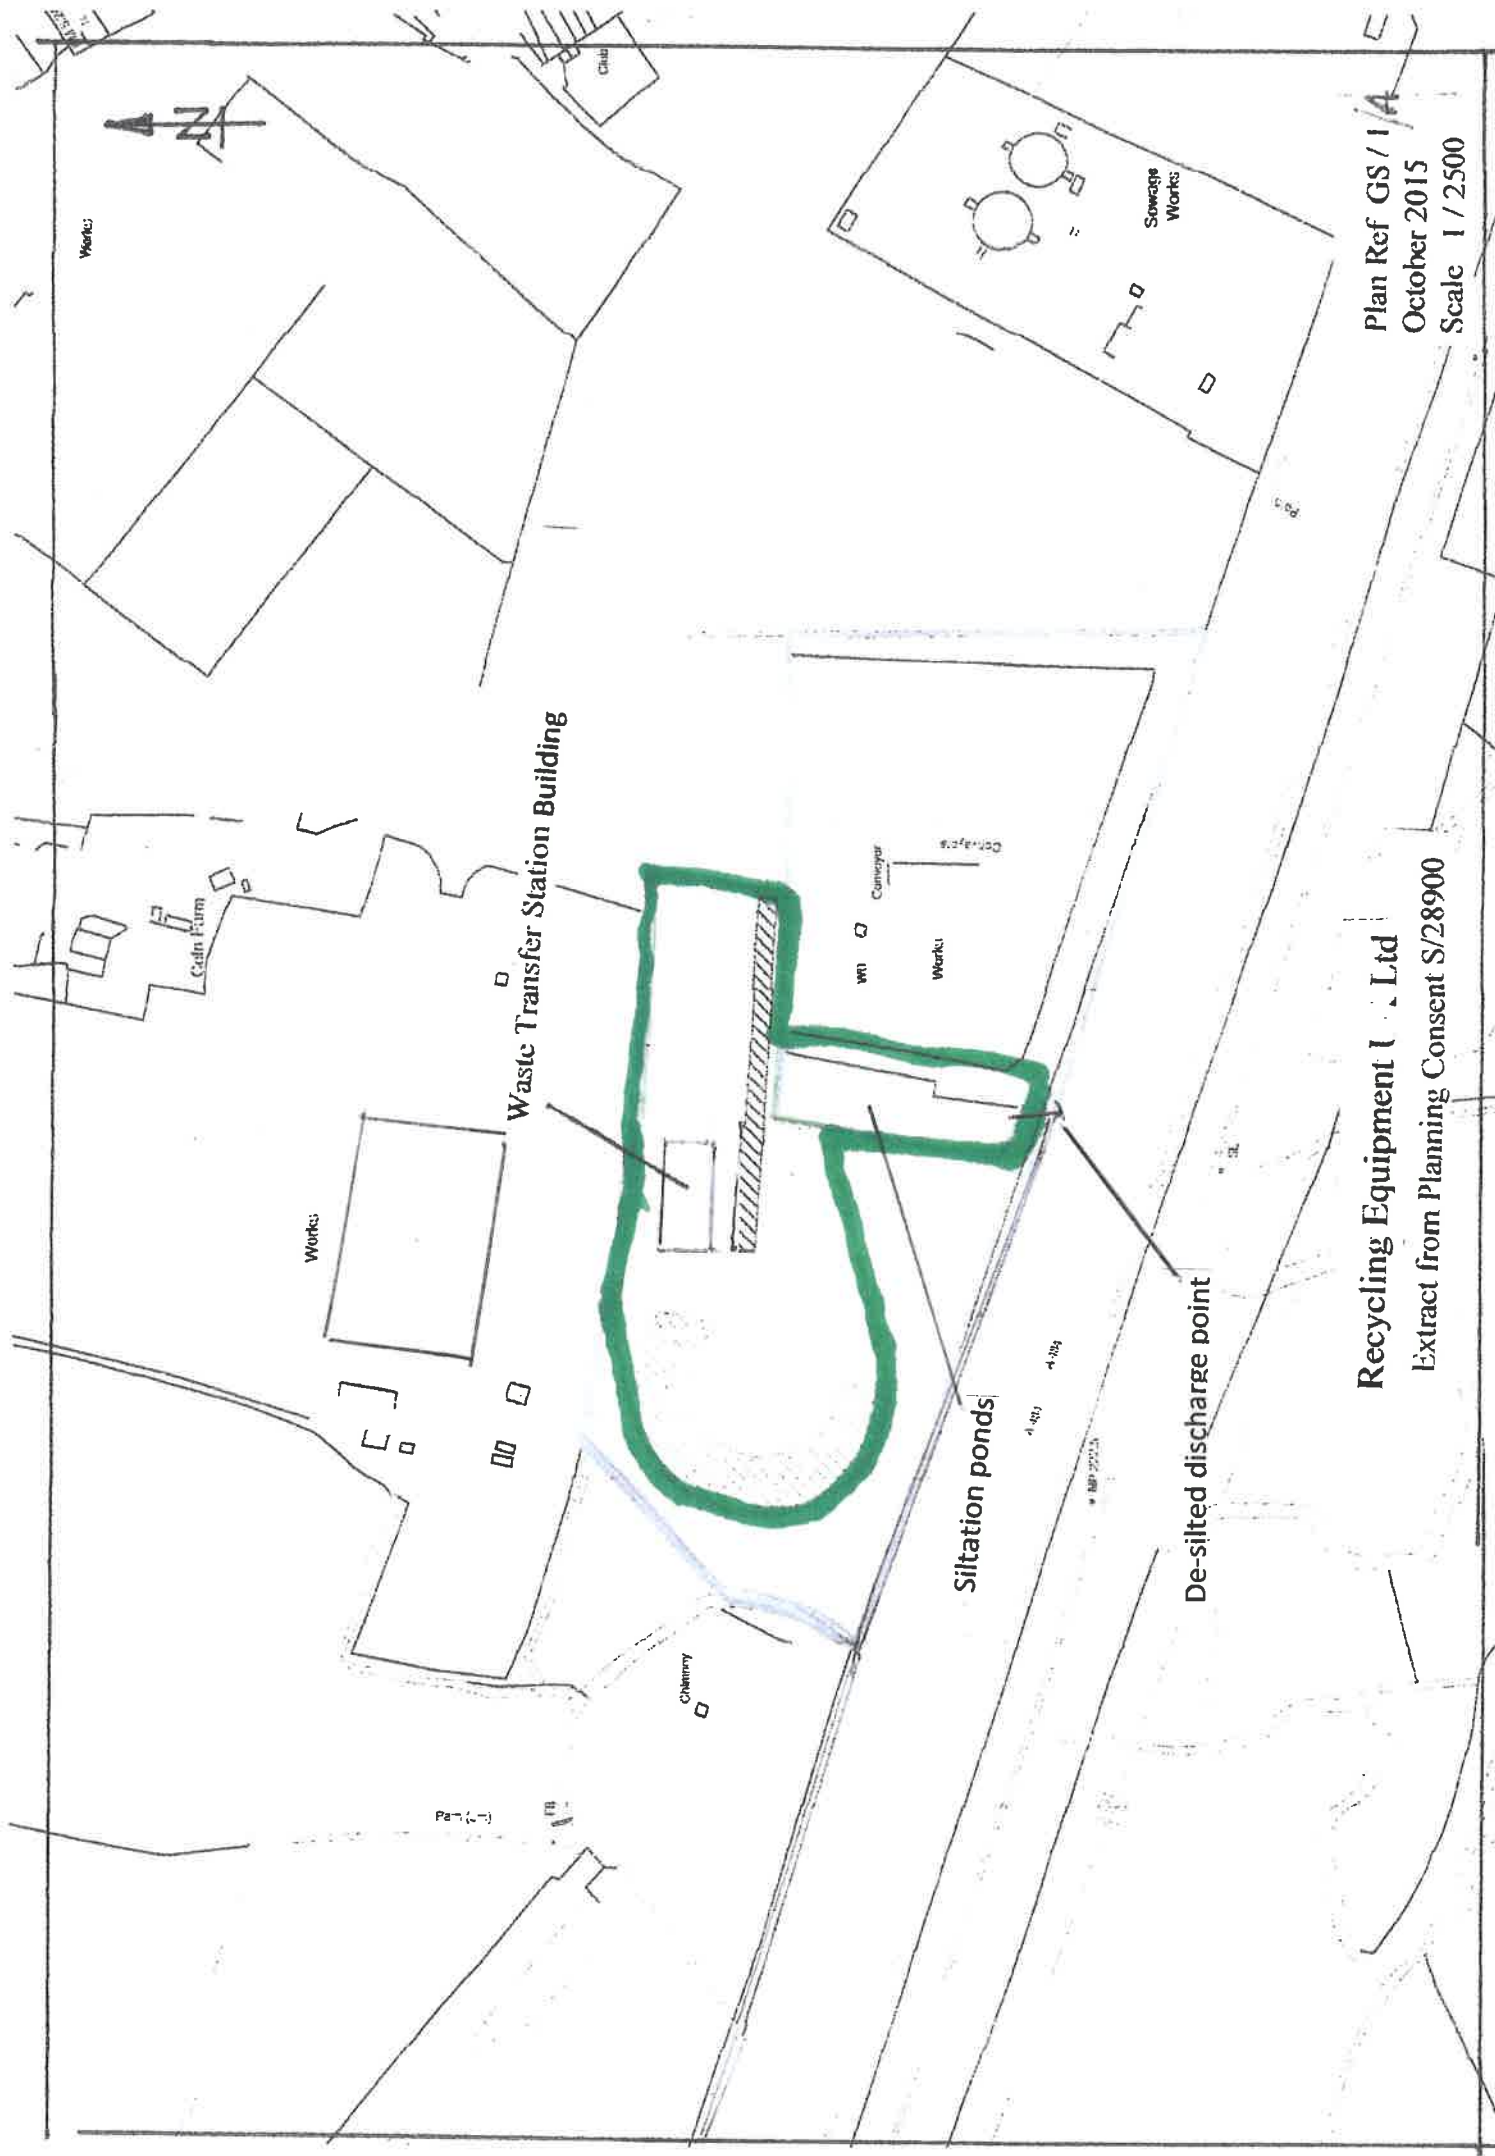

Recycling Equipment () Ltd

Extract from Planning Consent S/28900

Plan Ref GS / 1 / A
October 2015
Scale 1 / 2500