


07238.00001.13.ESID7.0 RESTORATION_PLAN.dwg

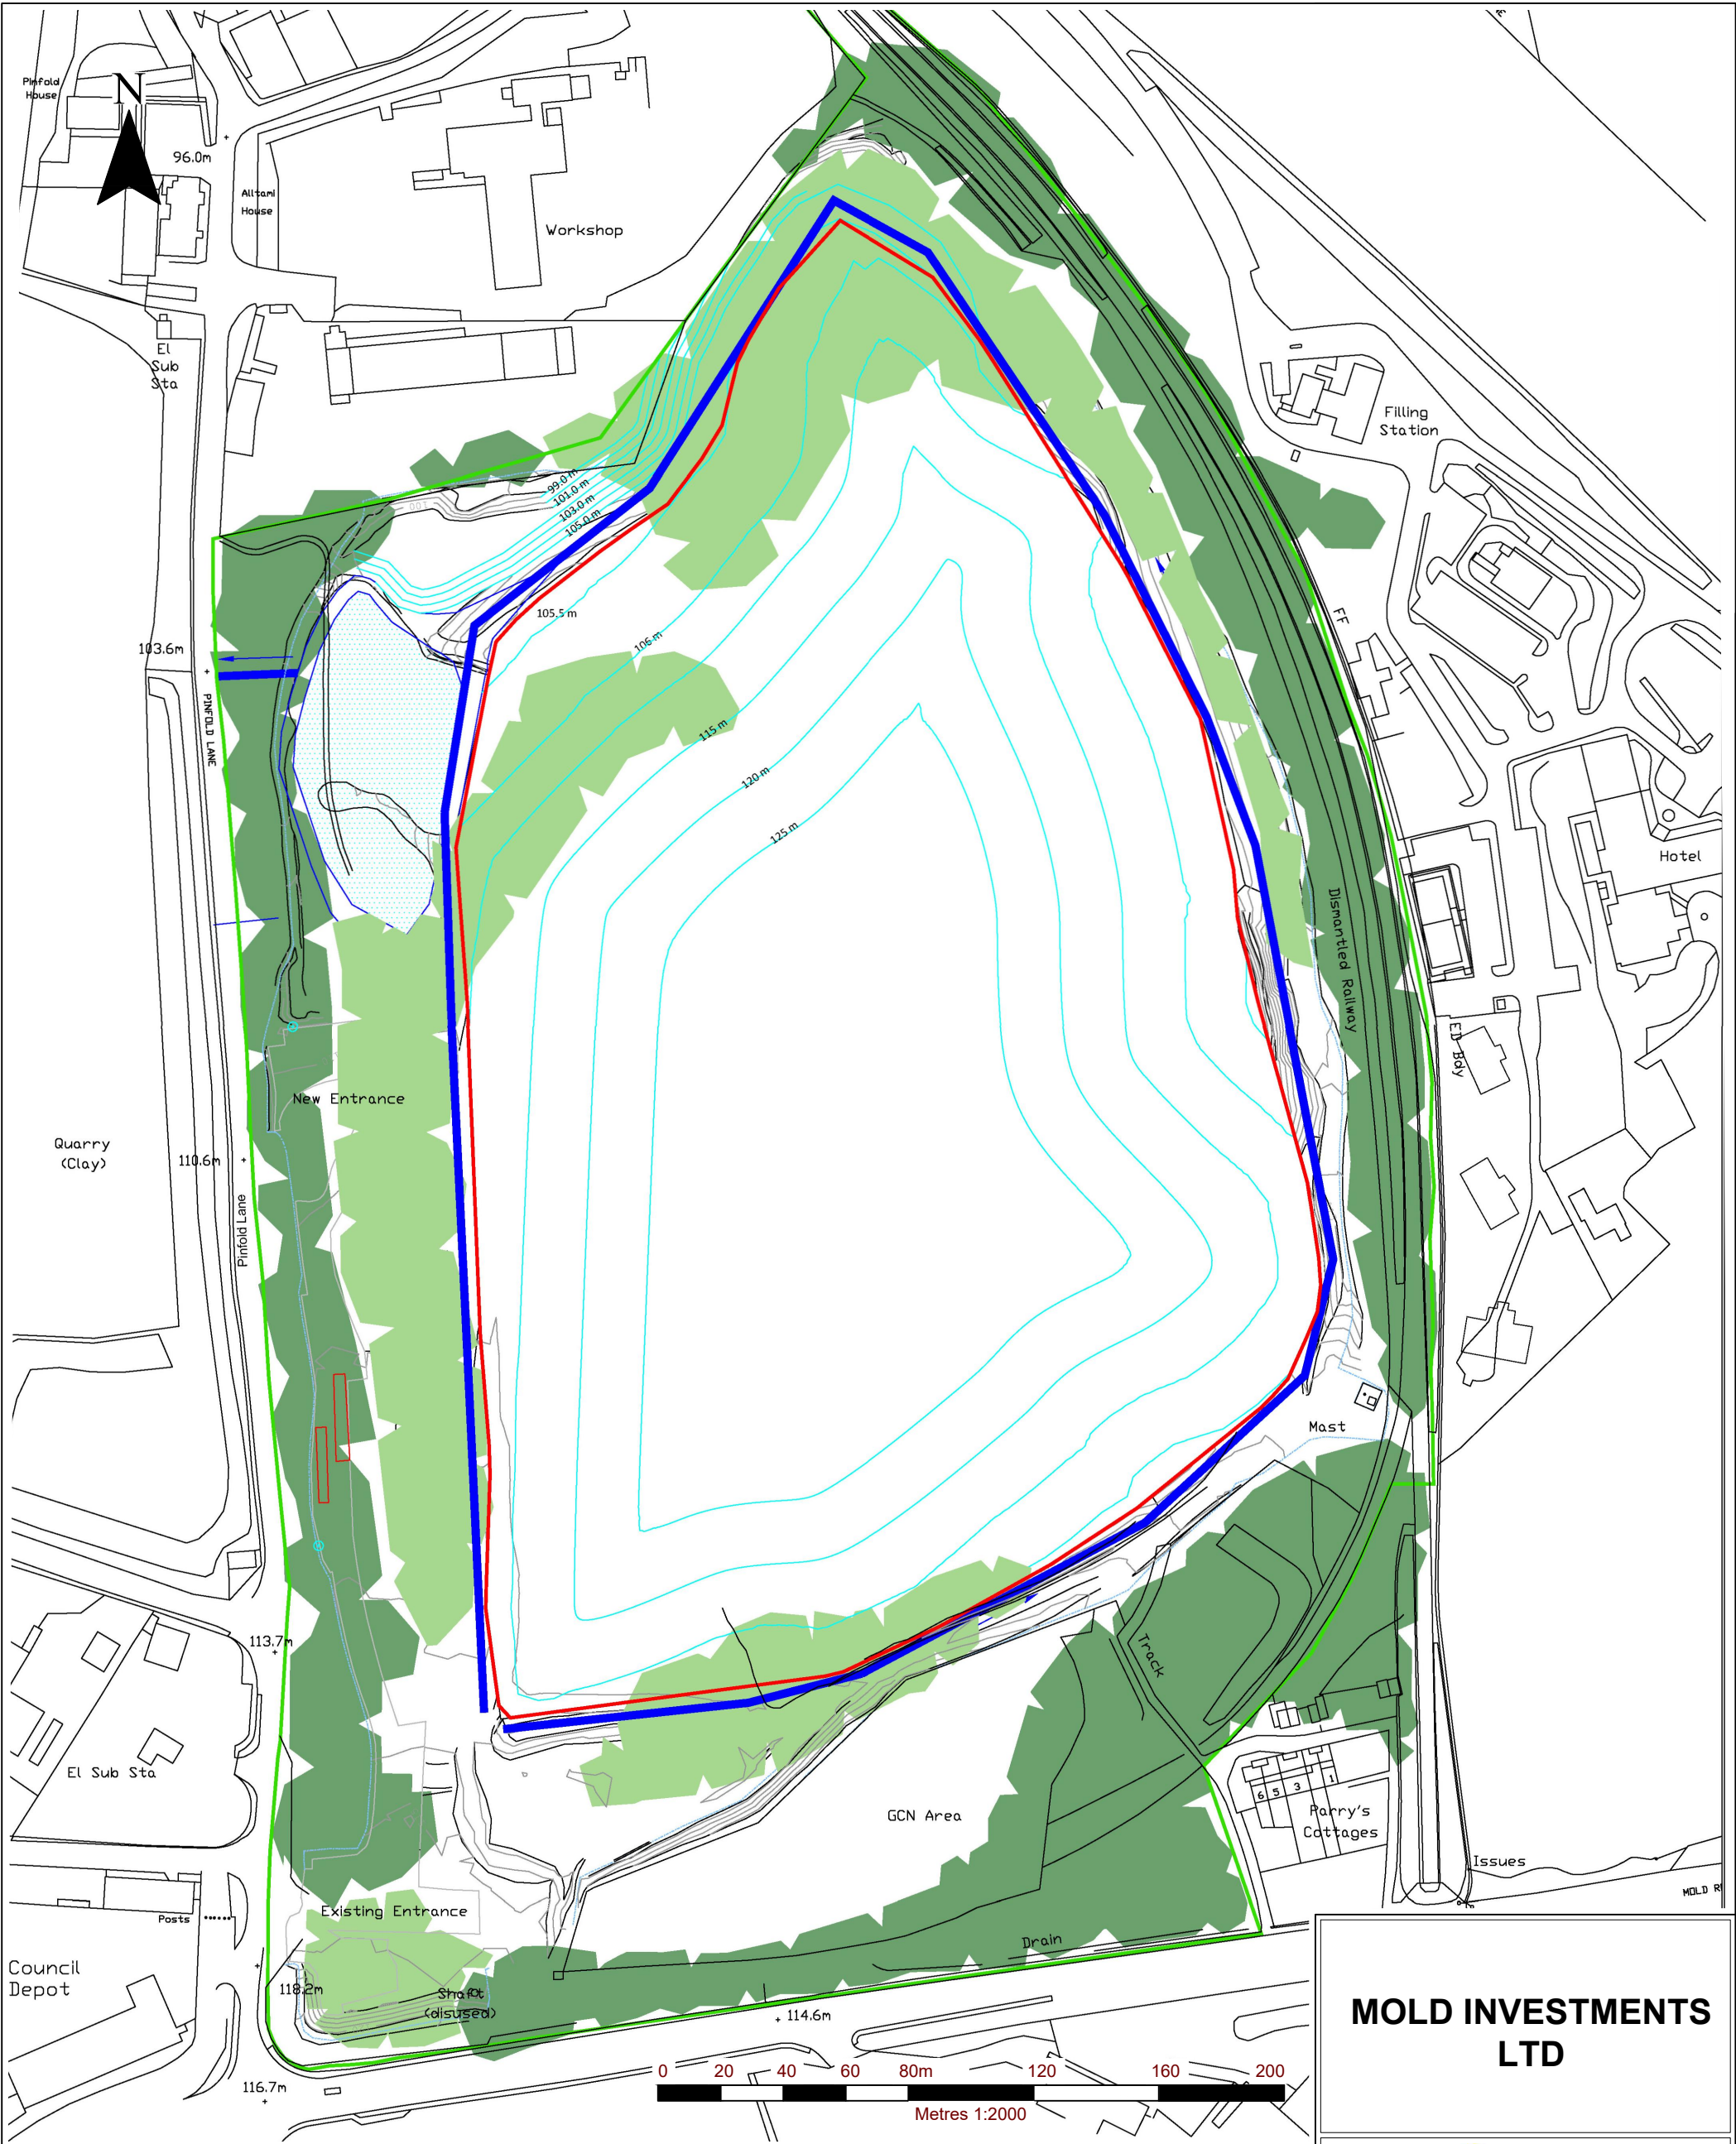

Key	
	Existing Ground Contours
	Permit Application Boundary
	Limit of Proposed Liner System
	Proposed Contours
	Detention Basin
	Existing Trees
	Proposed New Trees
	Proposed Surface Water Ditches

NOTES

1. DRAWING IS TERRACONSULT RESTORATION DRAWING, REF: 24341005RESTORATION, DATED: JANUARY 2016.

MOLD INVESTMENTS LTD



3RD FLOOR
THE BREW HOUSE
JACOB STREET
BRISTOL, BS2 0EQ
T: 01179 064280
www.slrconsulting.com

**PARRY'S QUARRY LANDFILL
ENVIRONMENTAL PERMIT
APPLICATION
RESTORATION PLAN**

ESID7

Scale
1:2000 @ A3

Date
JULY 2019