




BASAL LINER DESIGN DETAIL

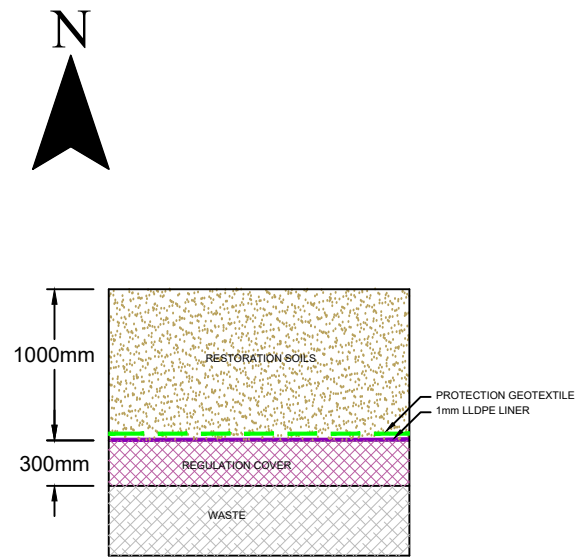

CAPPING DESIGN DETAIL

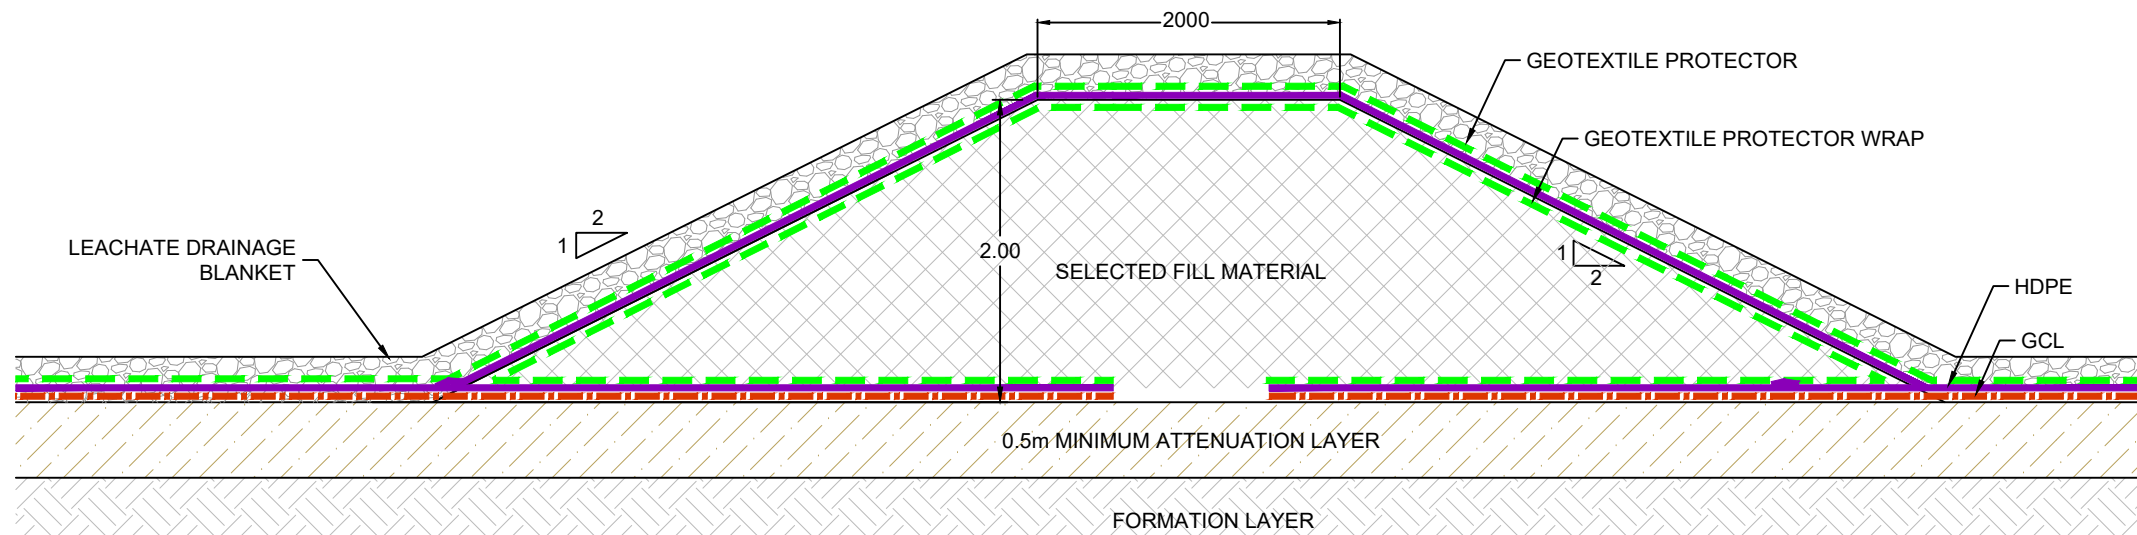


INTER BUND DESIGN DETAIL

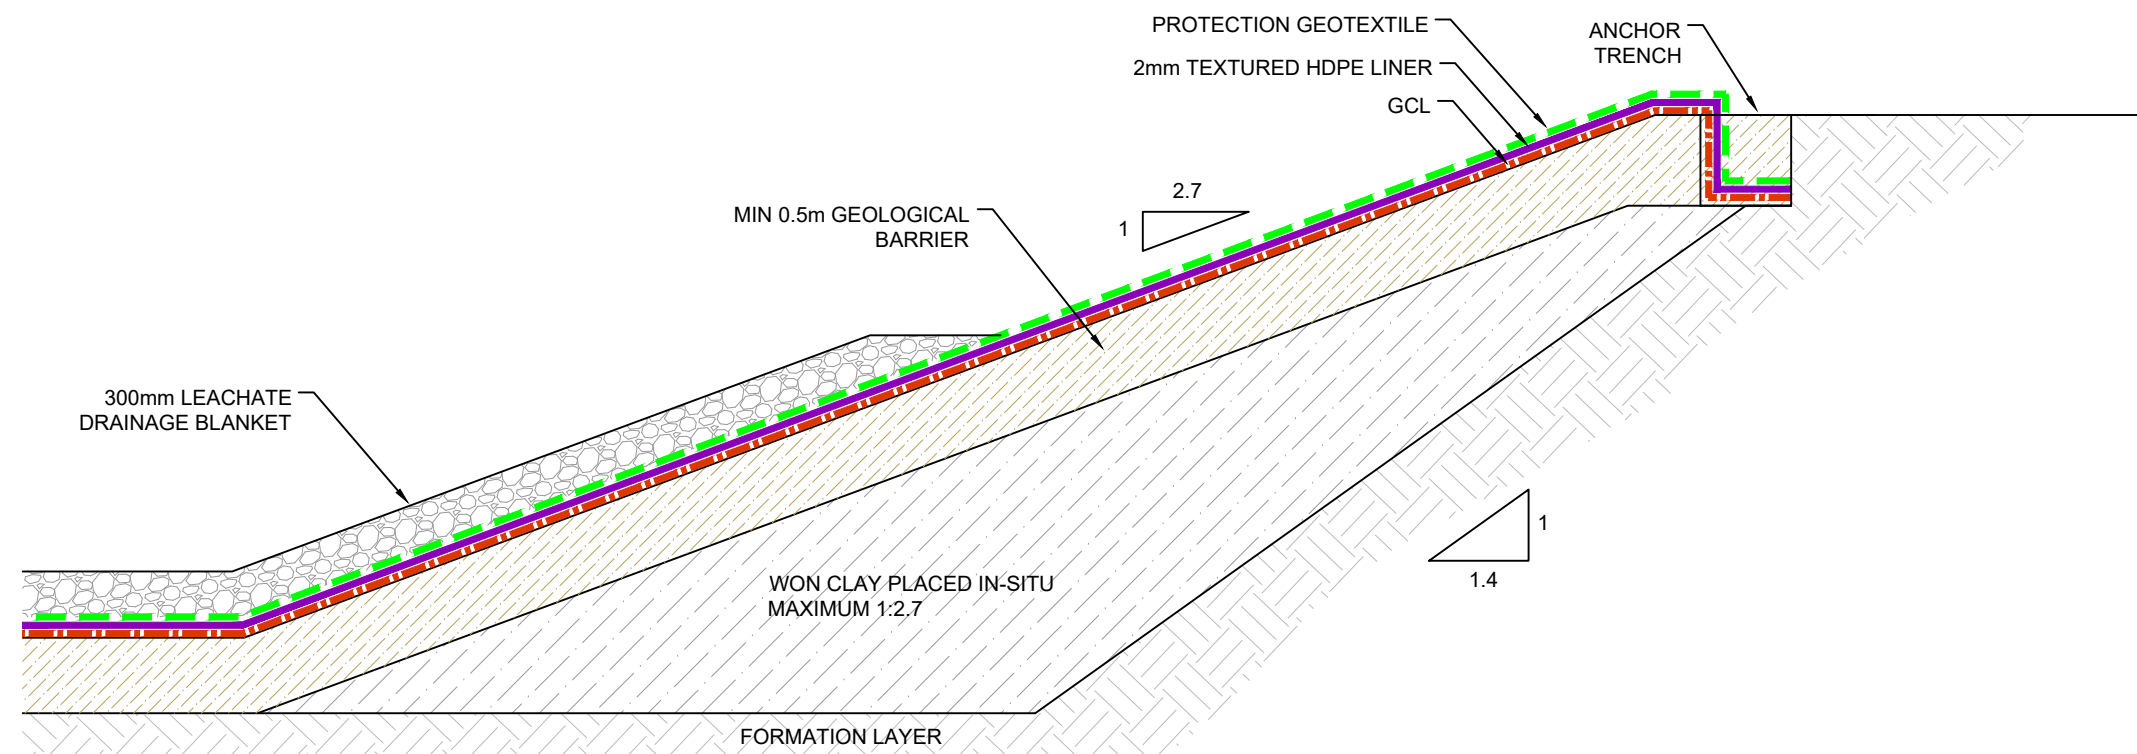

SIDESLOPE LINER DESIGN DETAIL

BASAL PLAN

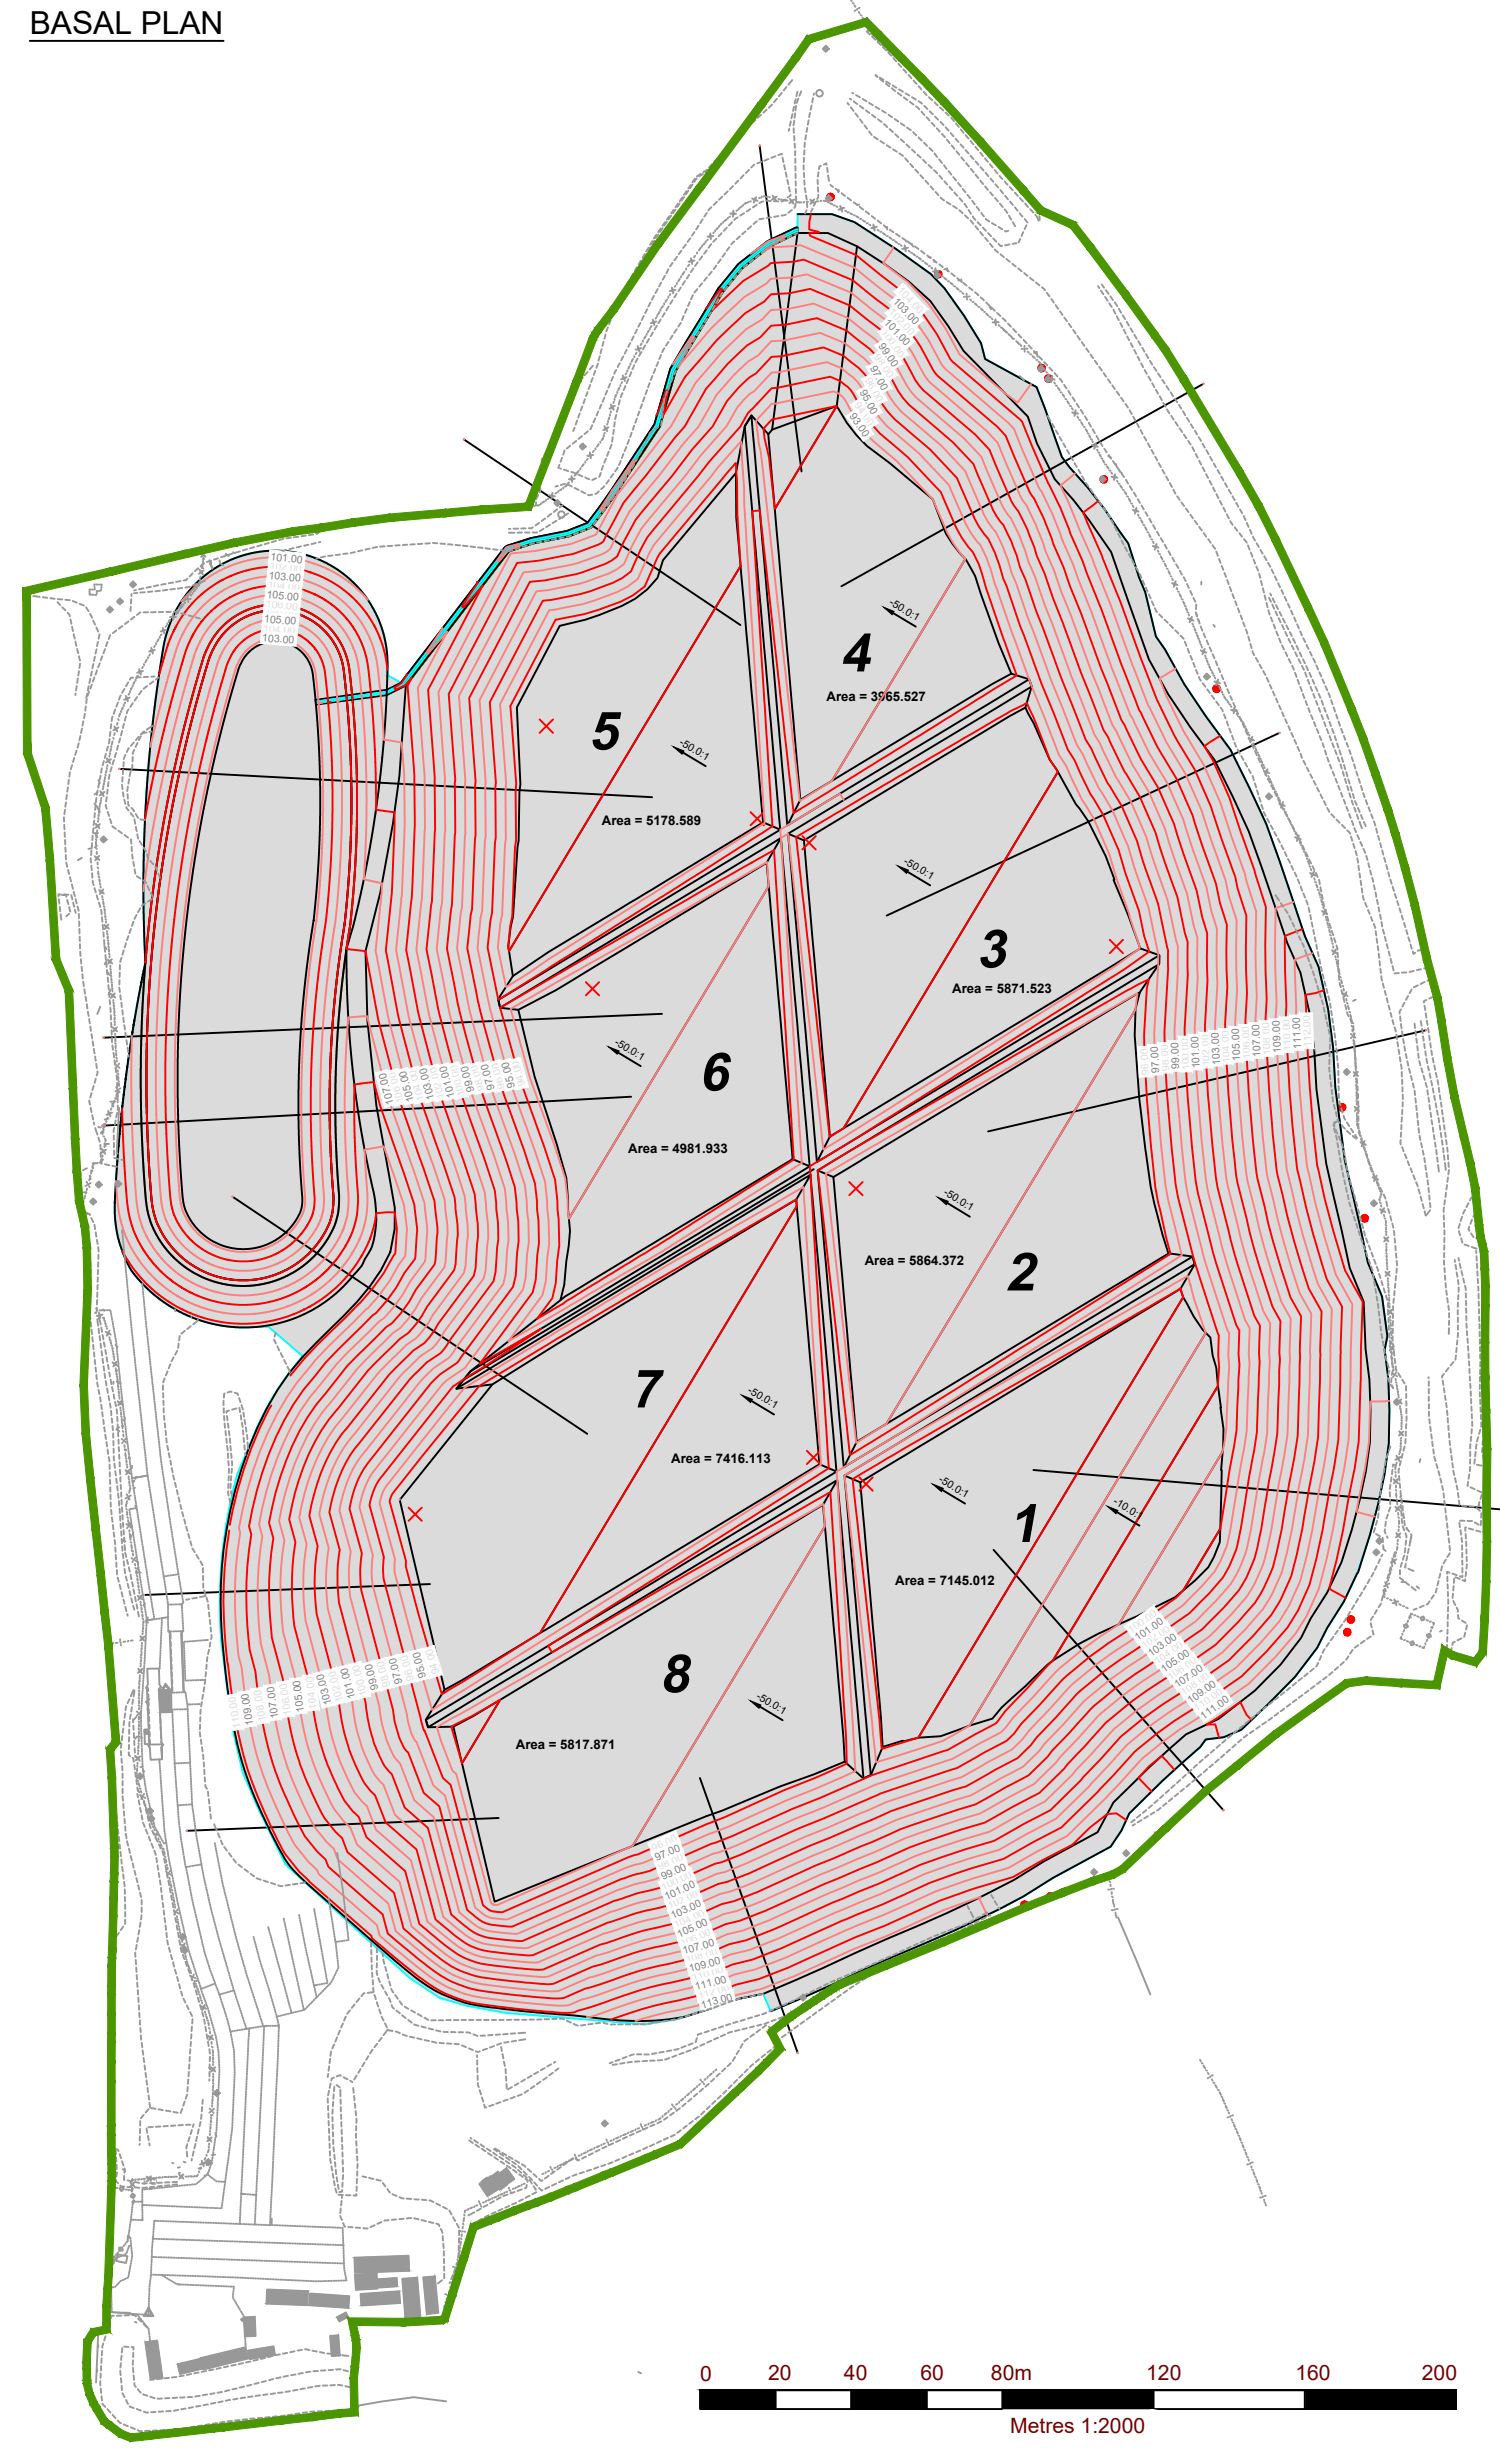

- LEGEND
- ENVIRONMENTAL PERMIT BOUNDARY
  - EXISTING / FORMATION
  - GENERAL FILL AND/OR MADE GROUND
  - ENGINEERED MINERAL LINER
  - GEOSYNTHETIC CLAY LINER
  - GEOCOMPOSITE DRAINAGE LAYER
  - GEOMEMBRANE
  - GEOTEXTILE
  - DRAINAGE STONE
  - WASTE

**MOLD INVESTMENTS LTD**

**SLR**  
3RD FLOOR  
THE BREW HOUSE  
JACOB STREET  
BRISTOL, BS2 0EQ  
T: 01179 064280  
www.slrconsulting.com

PARRY'S QUARRY LANDFILL  
ENVIRONMENTAL PERMIT  
APPLICATION  
ENGINEERING DETAILS

**ESID9**

Scale AS SHOWN (A2) Date MARCH 2019