


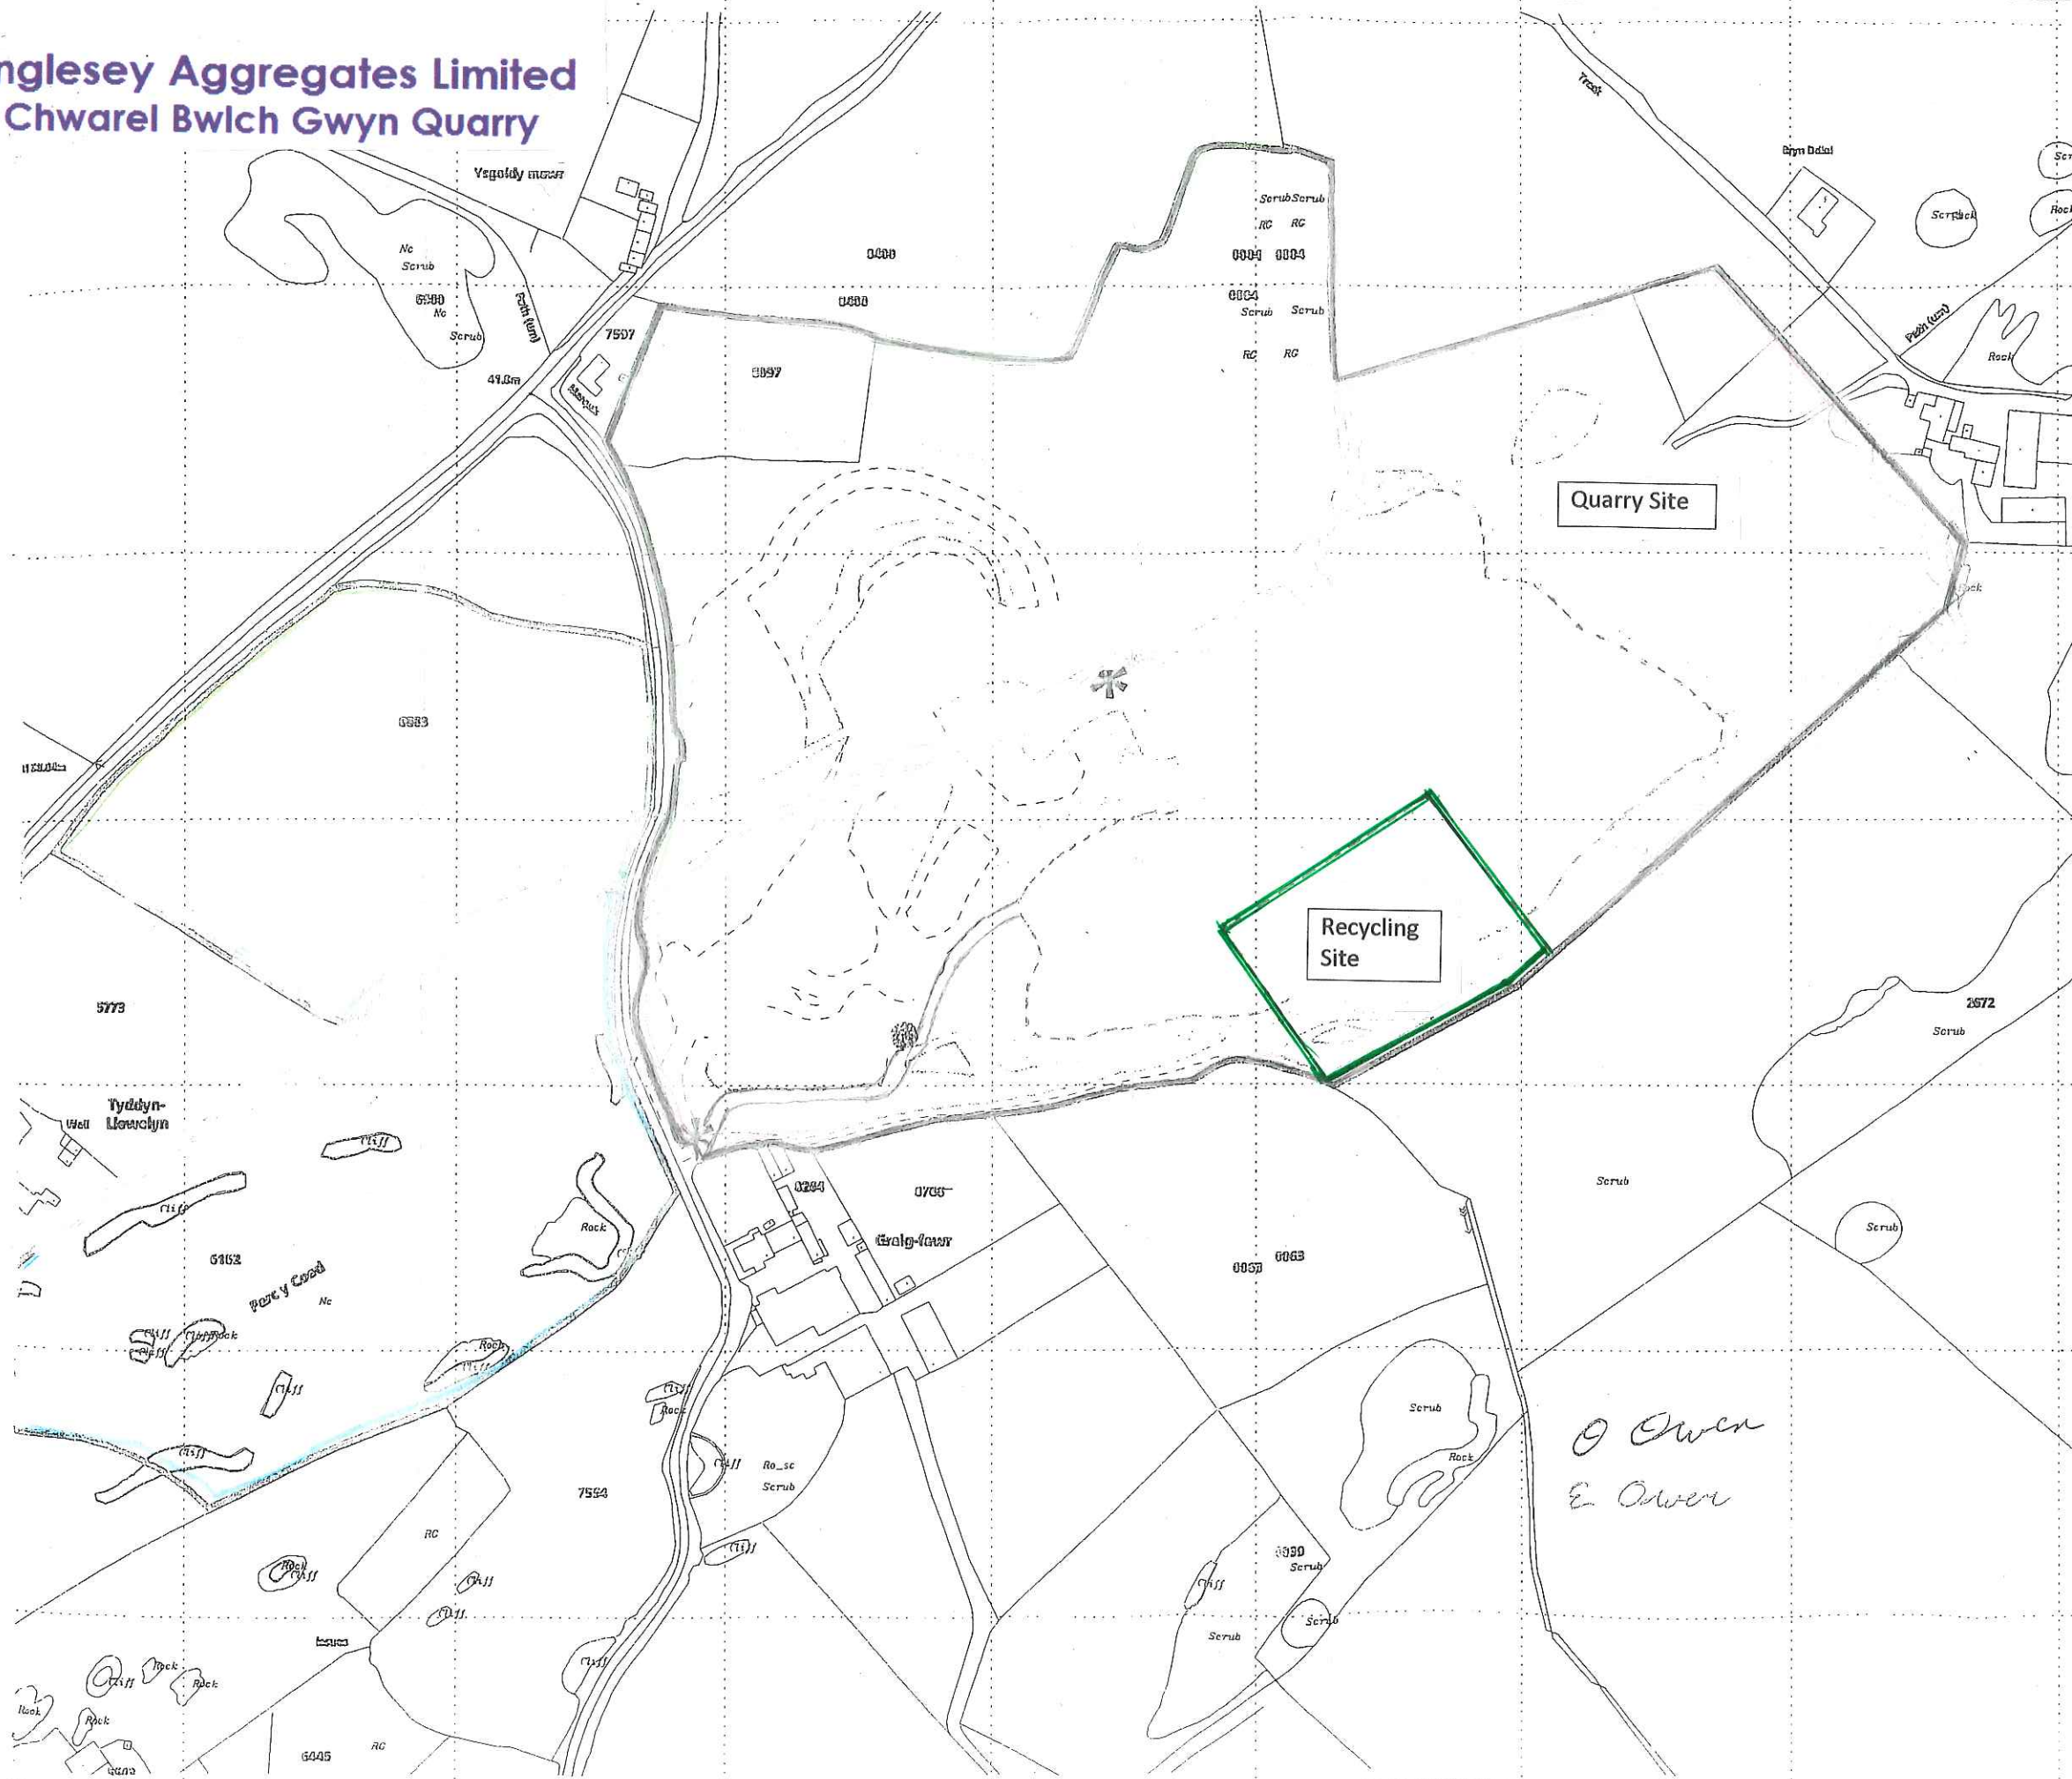


# Anglesey Aggregates Limited Chwarel Bwlch Gwyn Quarry



## Legend

- Quarry access way
- Communications mast

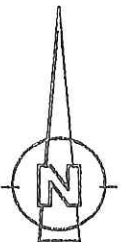

Based upon Ordnance Survey Digital Data with the permission of the Controller of Her Majesty's Stationary Office.  
© Crown Copyright  
Tarmac Quarry Products, Wolverhampton, Licence No.

## Anglesey Aggregates

Anglesey Aggregates Ltd.  
Bwlch Gwyn Quarry  
Gaerwen  
Anglesey LL60 6AA.

## Proposed Inert Recycling Facility

Drawn by : AW Scale : 1:2500.

Date : February 2018.

Drawing Number BG - AW 001.