


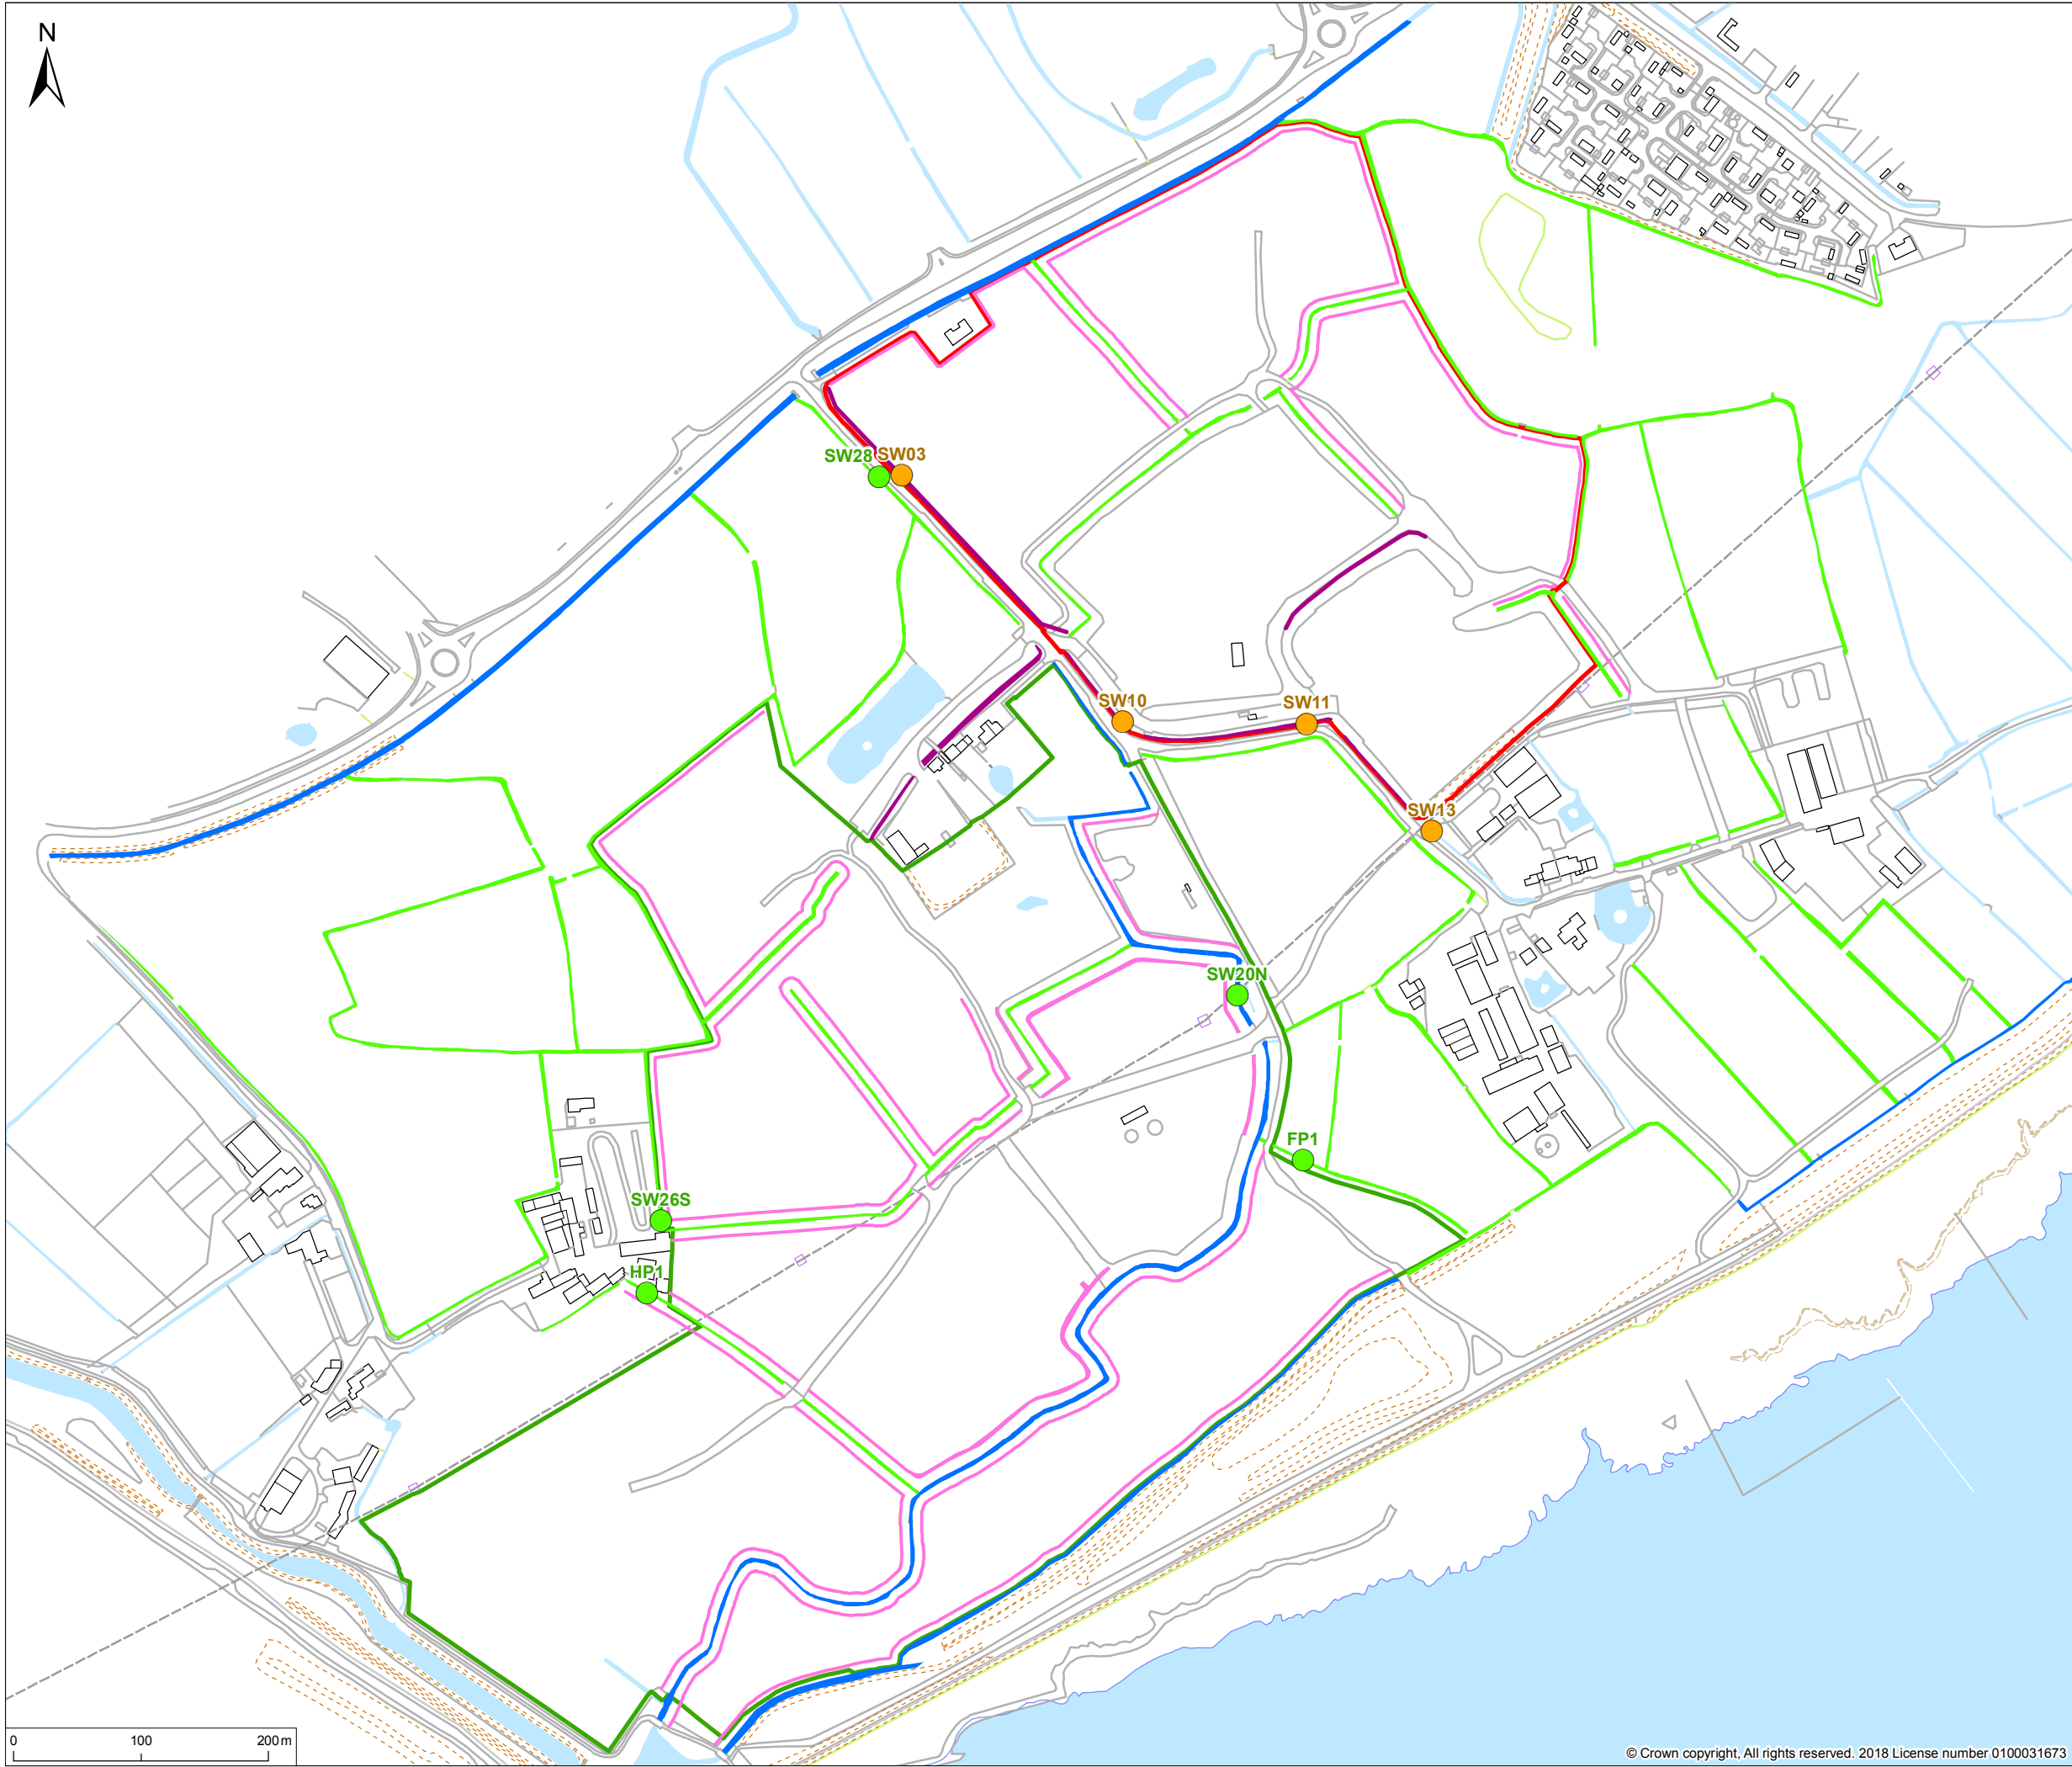

© 2018 RPS Group

Notes

1. This drawing has been prepared in accordance with the scope of RPS's appointment with its client and is subject to the terms and conditions of that appointment. RPS accepts no liability for any use of this document other than by its client and only for the purposes for which it was prepared and provided.

2. If received electronically it is the recipients responsibility to print to correct scale. Only written dimensions should be used.

- Legend**
- Atlantic Recycling Permit Boundary
 - Neal Soils Permit Boundary
 - NRW Managed Reen
 - Landowner Managed Field Ditch
 - Settlement Ditch
 - Interceptor Ditch
 - Existing Monitoring Location
 - Proposed New Monitoring Location

Rev	Description	Date	Initial	Checked



Park House
Greyfriars Road
Cardiff
CF10 3AF

T: +44(0)2920 668662 E: rpsw@rpsgroup.com F: +44(0)2920 668622

Client ATLANTIC RECYCLING

Project ATLANTIC RECYCLING, CARDIFF

Title PROPOSED CHANGES TO
SURFACE WATER MONITORING
LOCATIONS

Status DRAFT	Drawn By RJ	PM/Checked By AH
Job Ref JCD0170	Scale @ A3 1:5,000	Date Created JAN 19

Drawing Number JCD0170-087	Rev -
--------------------------------------	----------

rpsgroup.com