


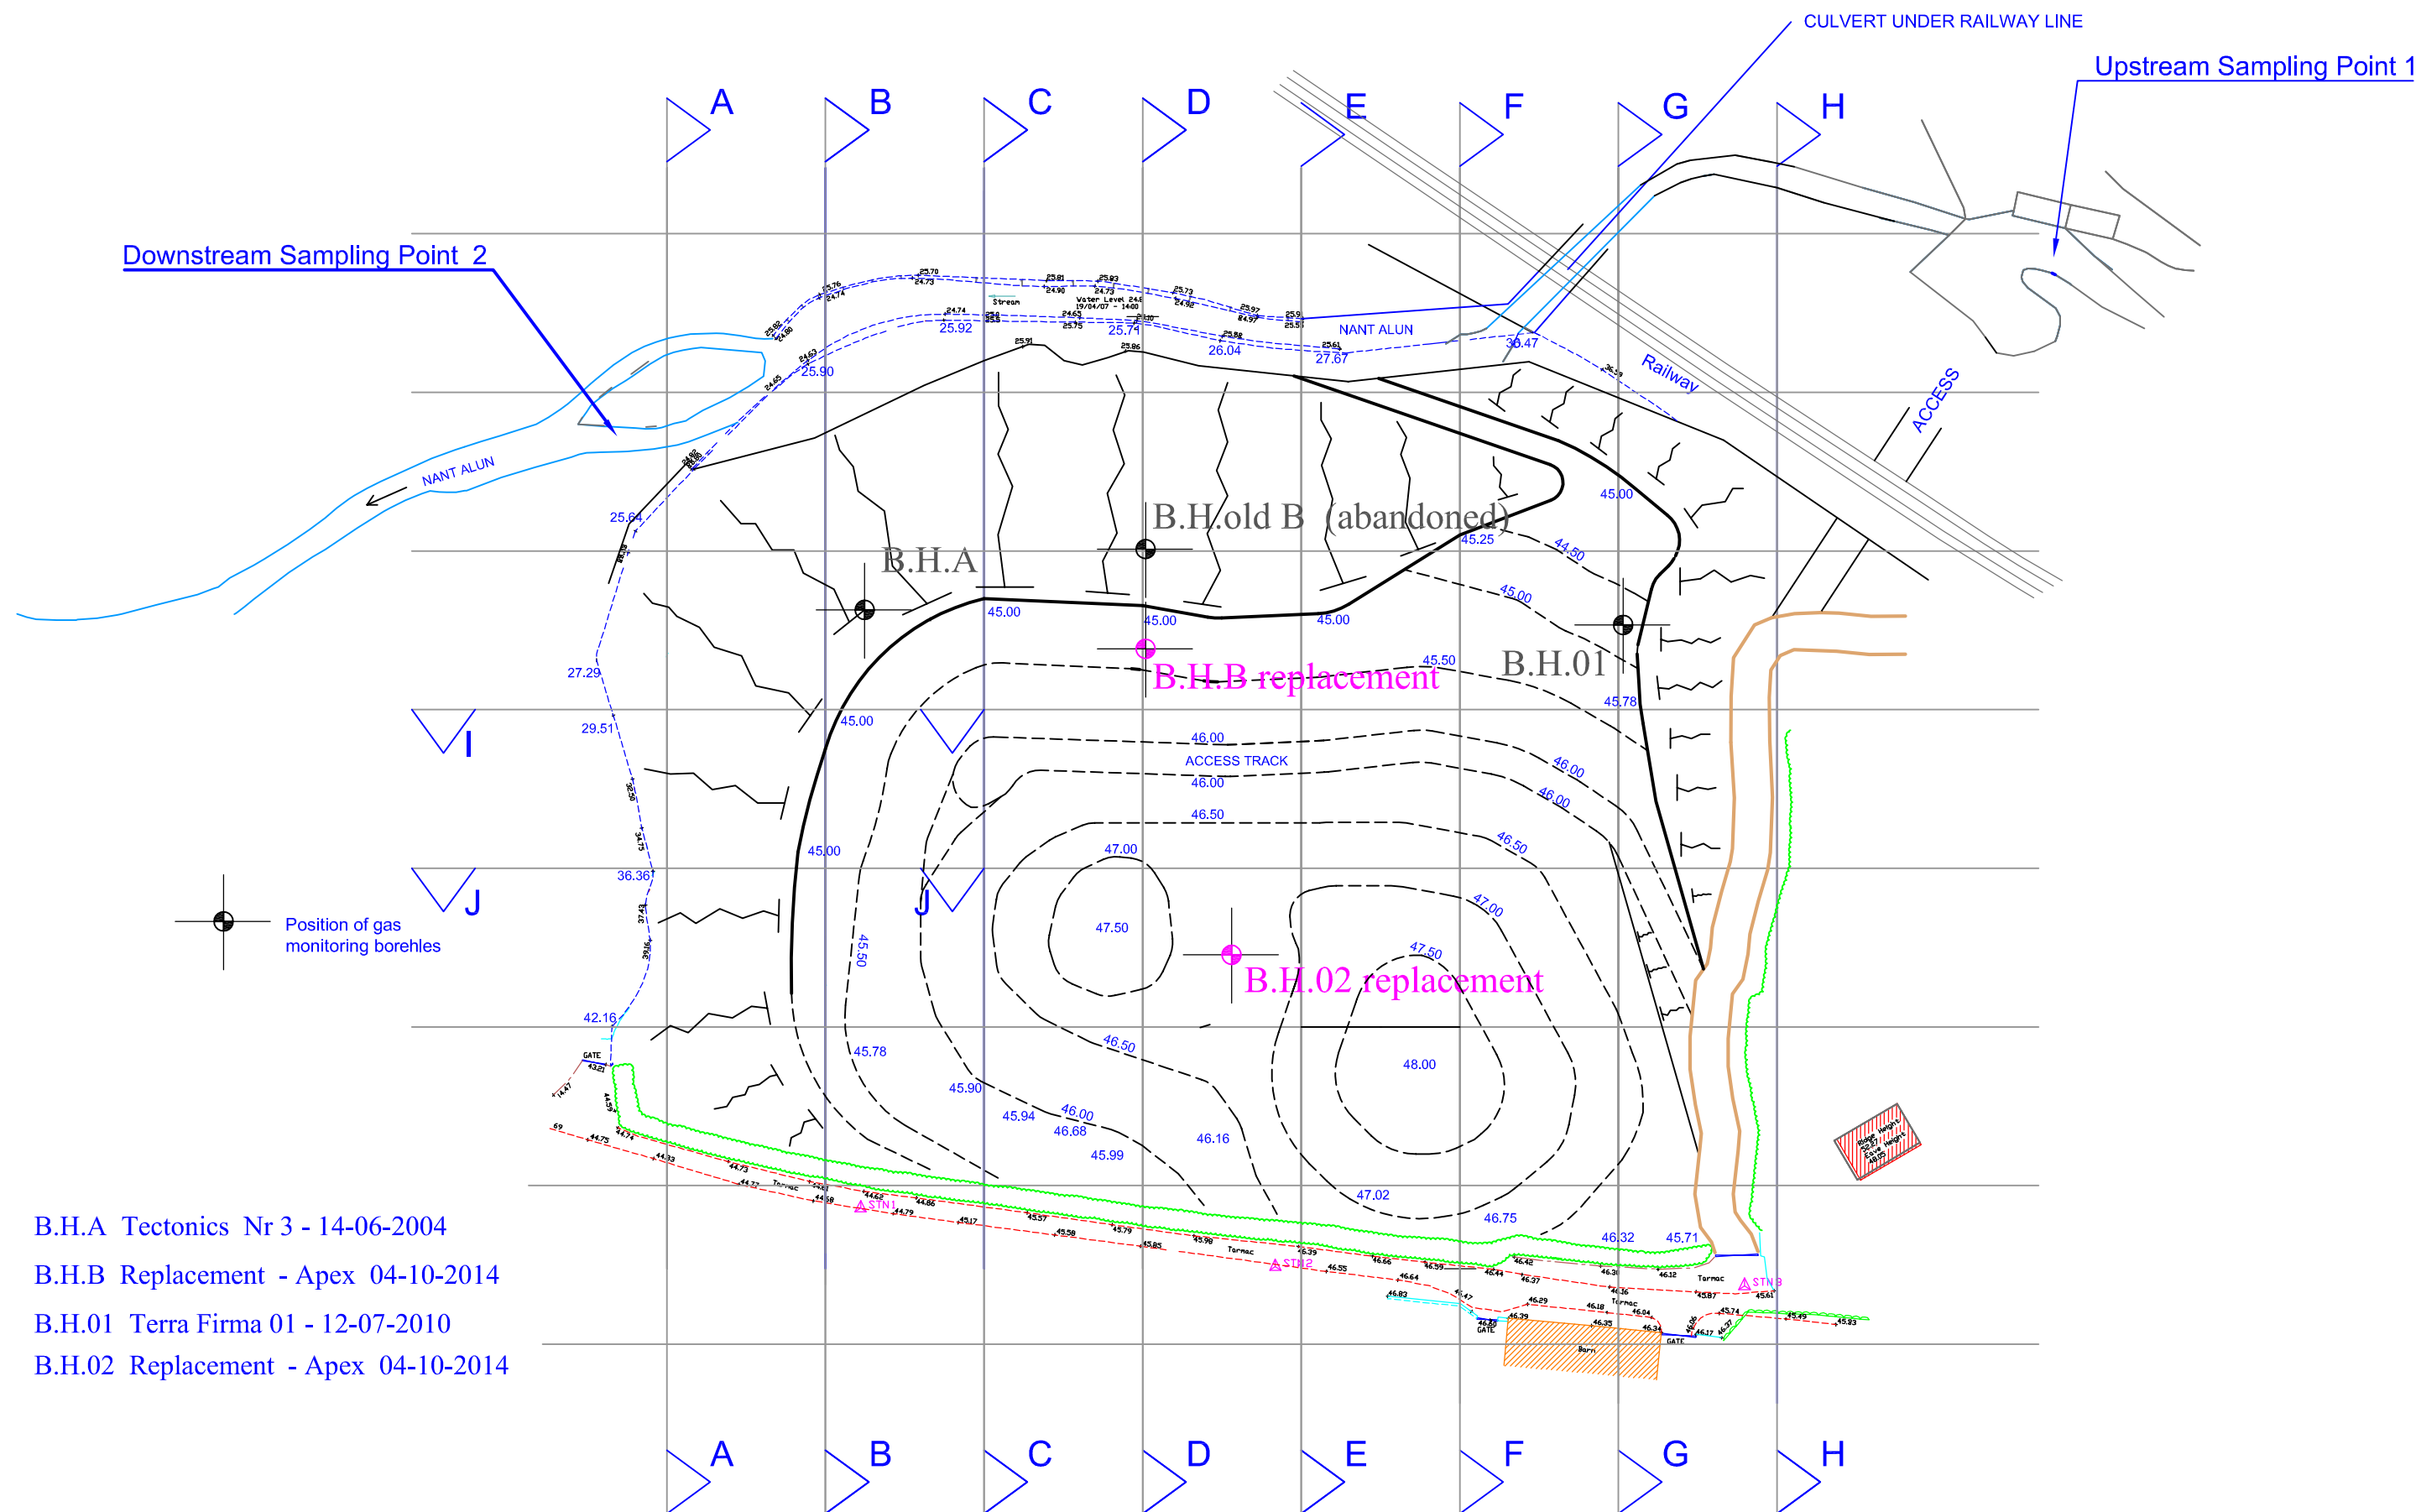

B.H.A Tectonics Nr 3 - 14-06-2004

B.H.B Replacement - Apex 04-10-2014

B.H.01 Terra Firma 01 - 12-07-2010

B.H.02 Replacement - Apex 04-10-2014

			NOTES				Project: Groes Cwtta Landfill Southerndown	PLANABUILD LIMITED 3 Laburnum Drive, Porthcawl CF36 5UA Tel: 01656 784674 Email: planabuild@btinternet.com © Drawing Copyright Planabuild Ltd
B	Water Sampling points assed-title ammended	12-02-2015						
A	Notes Updated	12-02-2015	Scale	1:1000	589-19	B	Title: Proposed Site Plan showing borehole and water sampling locations	
REV.	DESCRIPTION	DATE	Date	28/10/2014				
			Drawn	J.W.				