


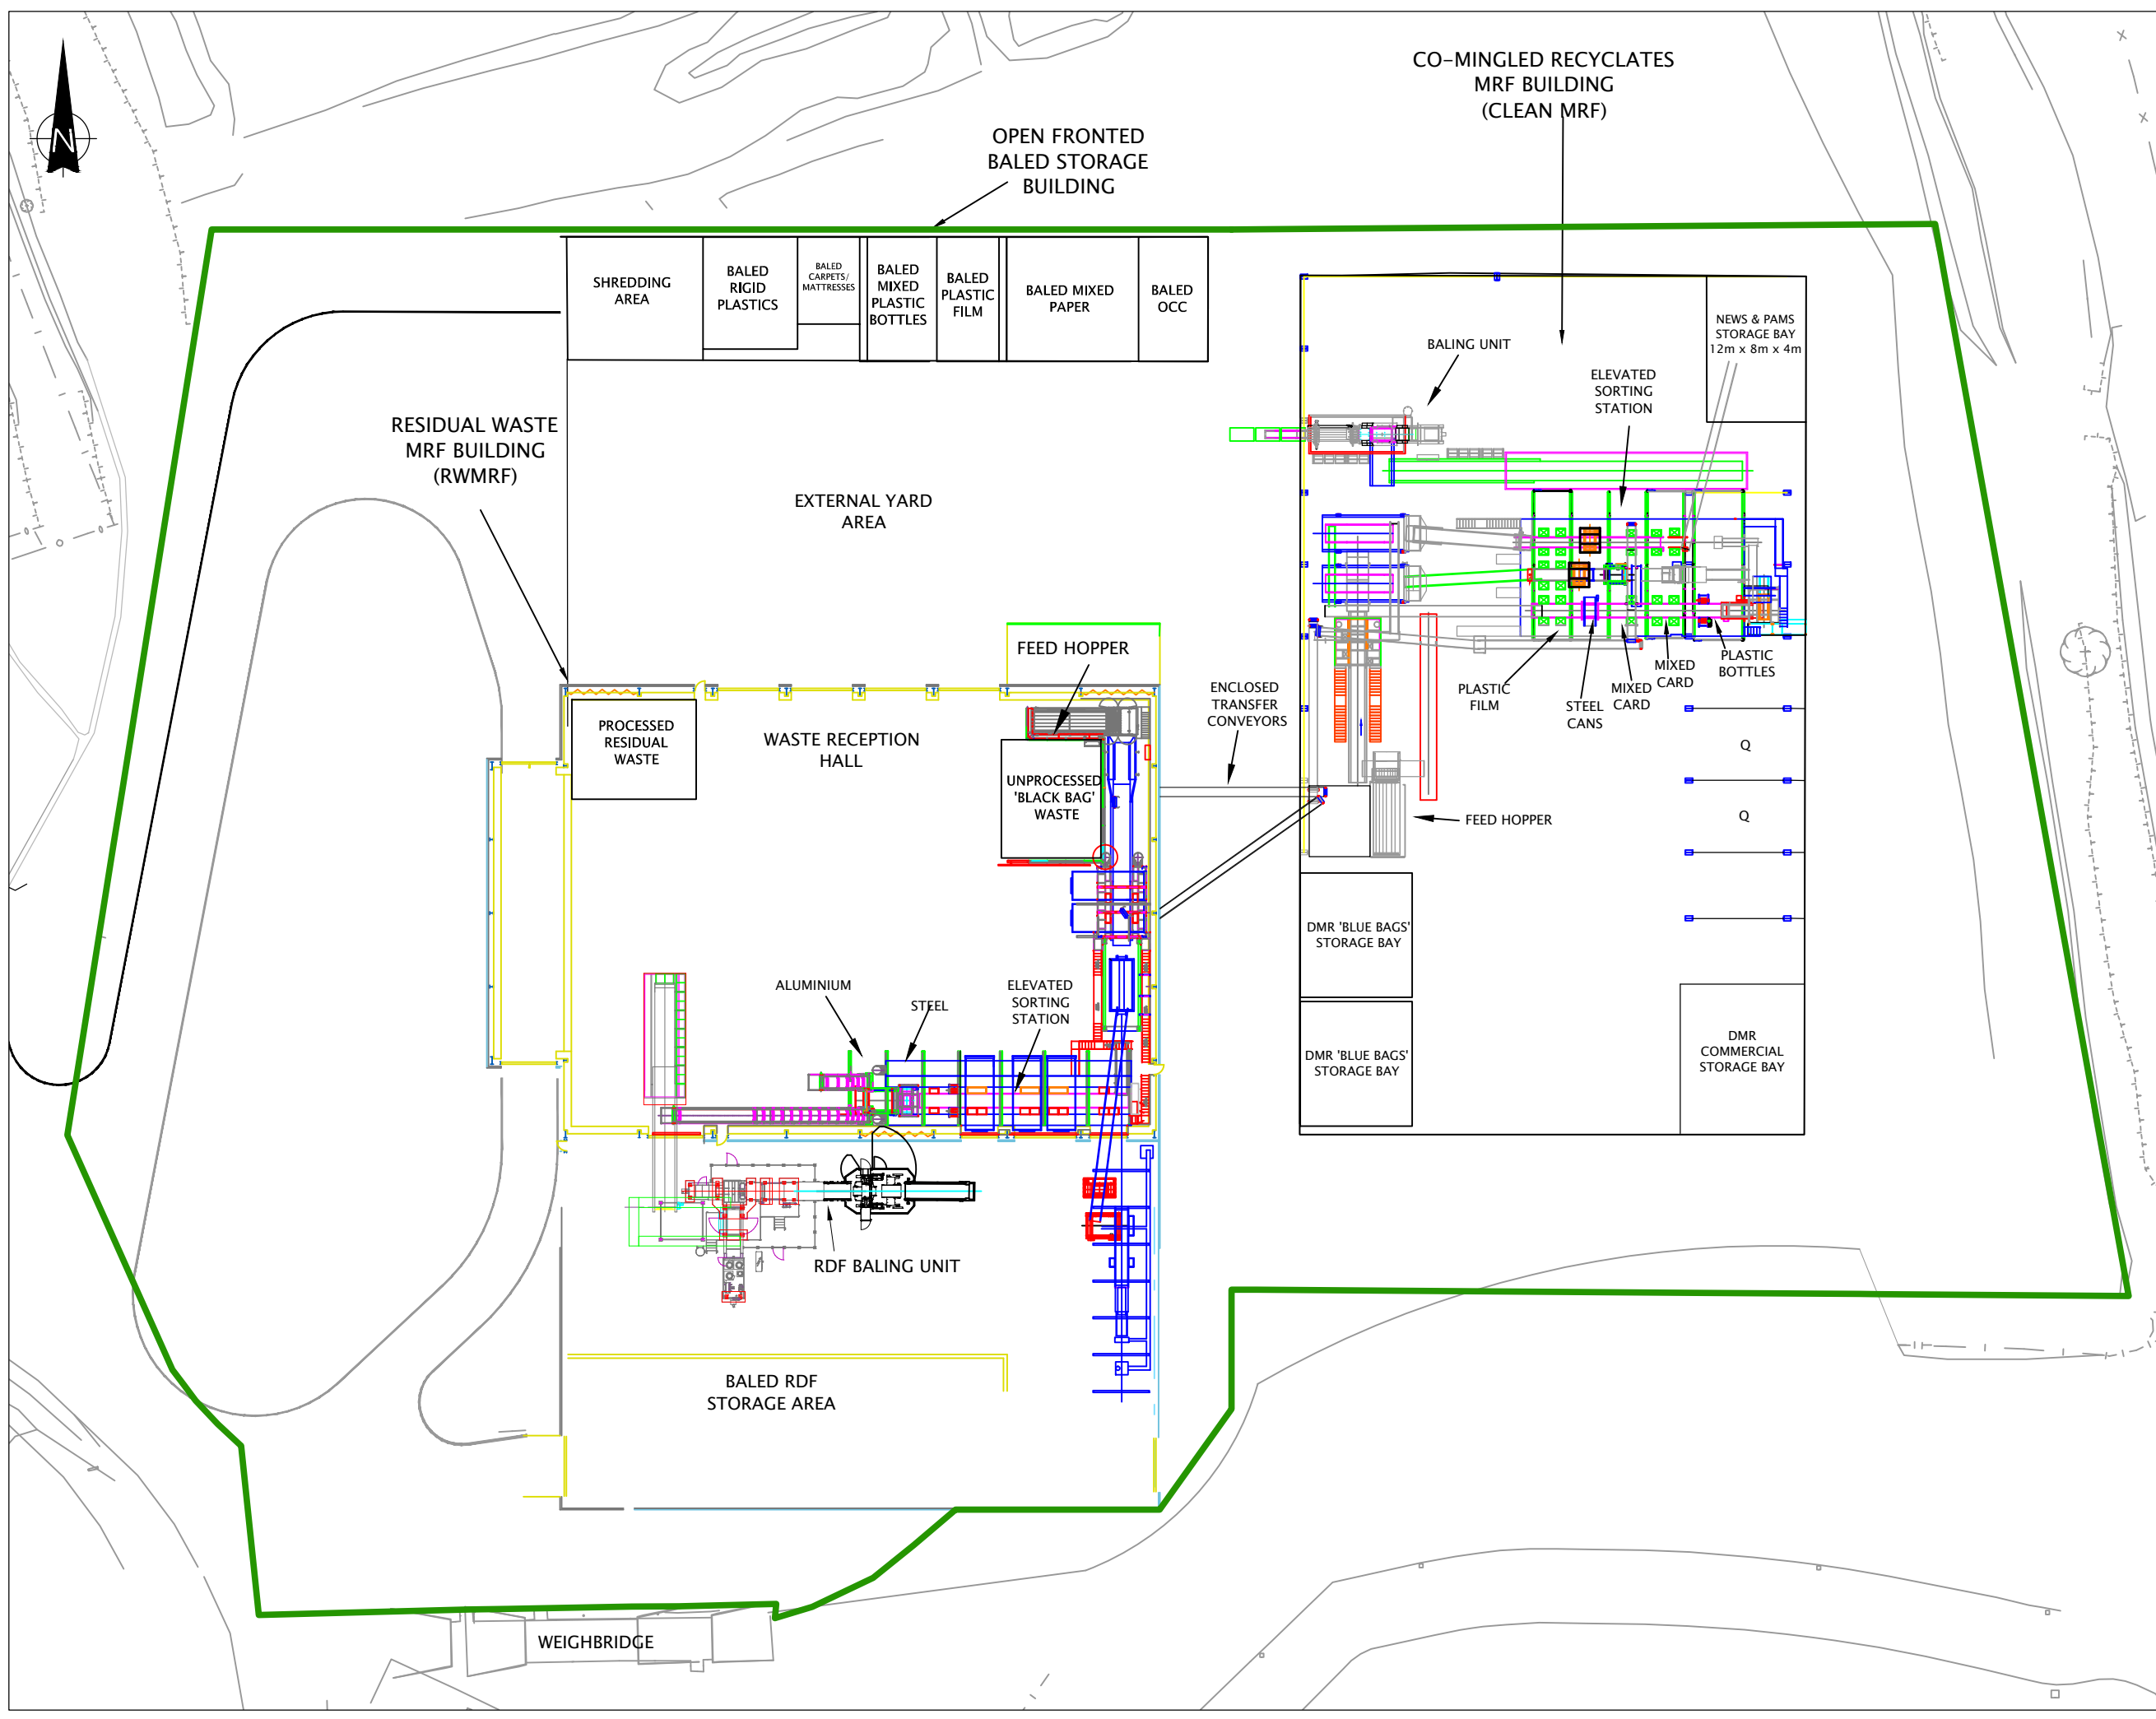

THIS INFORMATION IS CONFIDENTIAL AND THE PROPERTY OF SIRIUS. IT IS RELEASED ON CONDITION THAT NONE OF THE INFORMATION SHALL BE DISCLOSED TO ANY THIRD PARTY OR REPRODUCED IN WHOLE OR PART WITHOUT THE PRIOR CONSENT IN WRITING OF SIRIUS.

- NOTES**
- REVISED ENVIRONMENTAL PERMIT BOUNDARY
  - Q QUARANTINE AREA FOR NON-PERMITTED WASTES

Note: All dimensions are given as length x width x height

| REV | DESCRIPTION | DATE | BY |
|-----|-------------|------|----|
|-----|-------------|------|----|



The Beacon Centre for Enterprise, Dafen, Llanelw. SA14 8LQ. 01554 780 544

JOB TITLE  
NANTYCAWS MATERIALS  
RECYCLING FACILITIES - EPVA

DRAWING TITLE  
INDICATIVE OPERATIONAL  
LAYOUT

| DRAWN | DATE      | APPROVED       | DATE      |
|-------|-----------|----------------|-----------|
| L.E   | 10/4/2018 | M.G            | 27/3/2018 |
| SCALE | SHEET     | DRAWING NUMBER | REVISION  |
| 1:500 | A3L       | CWM1005/5/03   | 0         |