


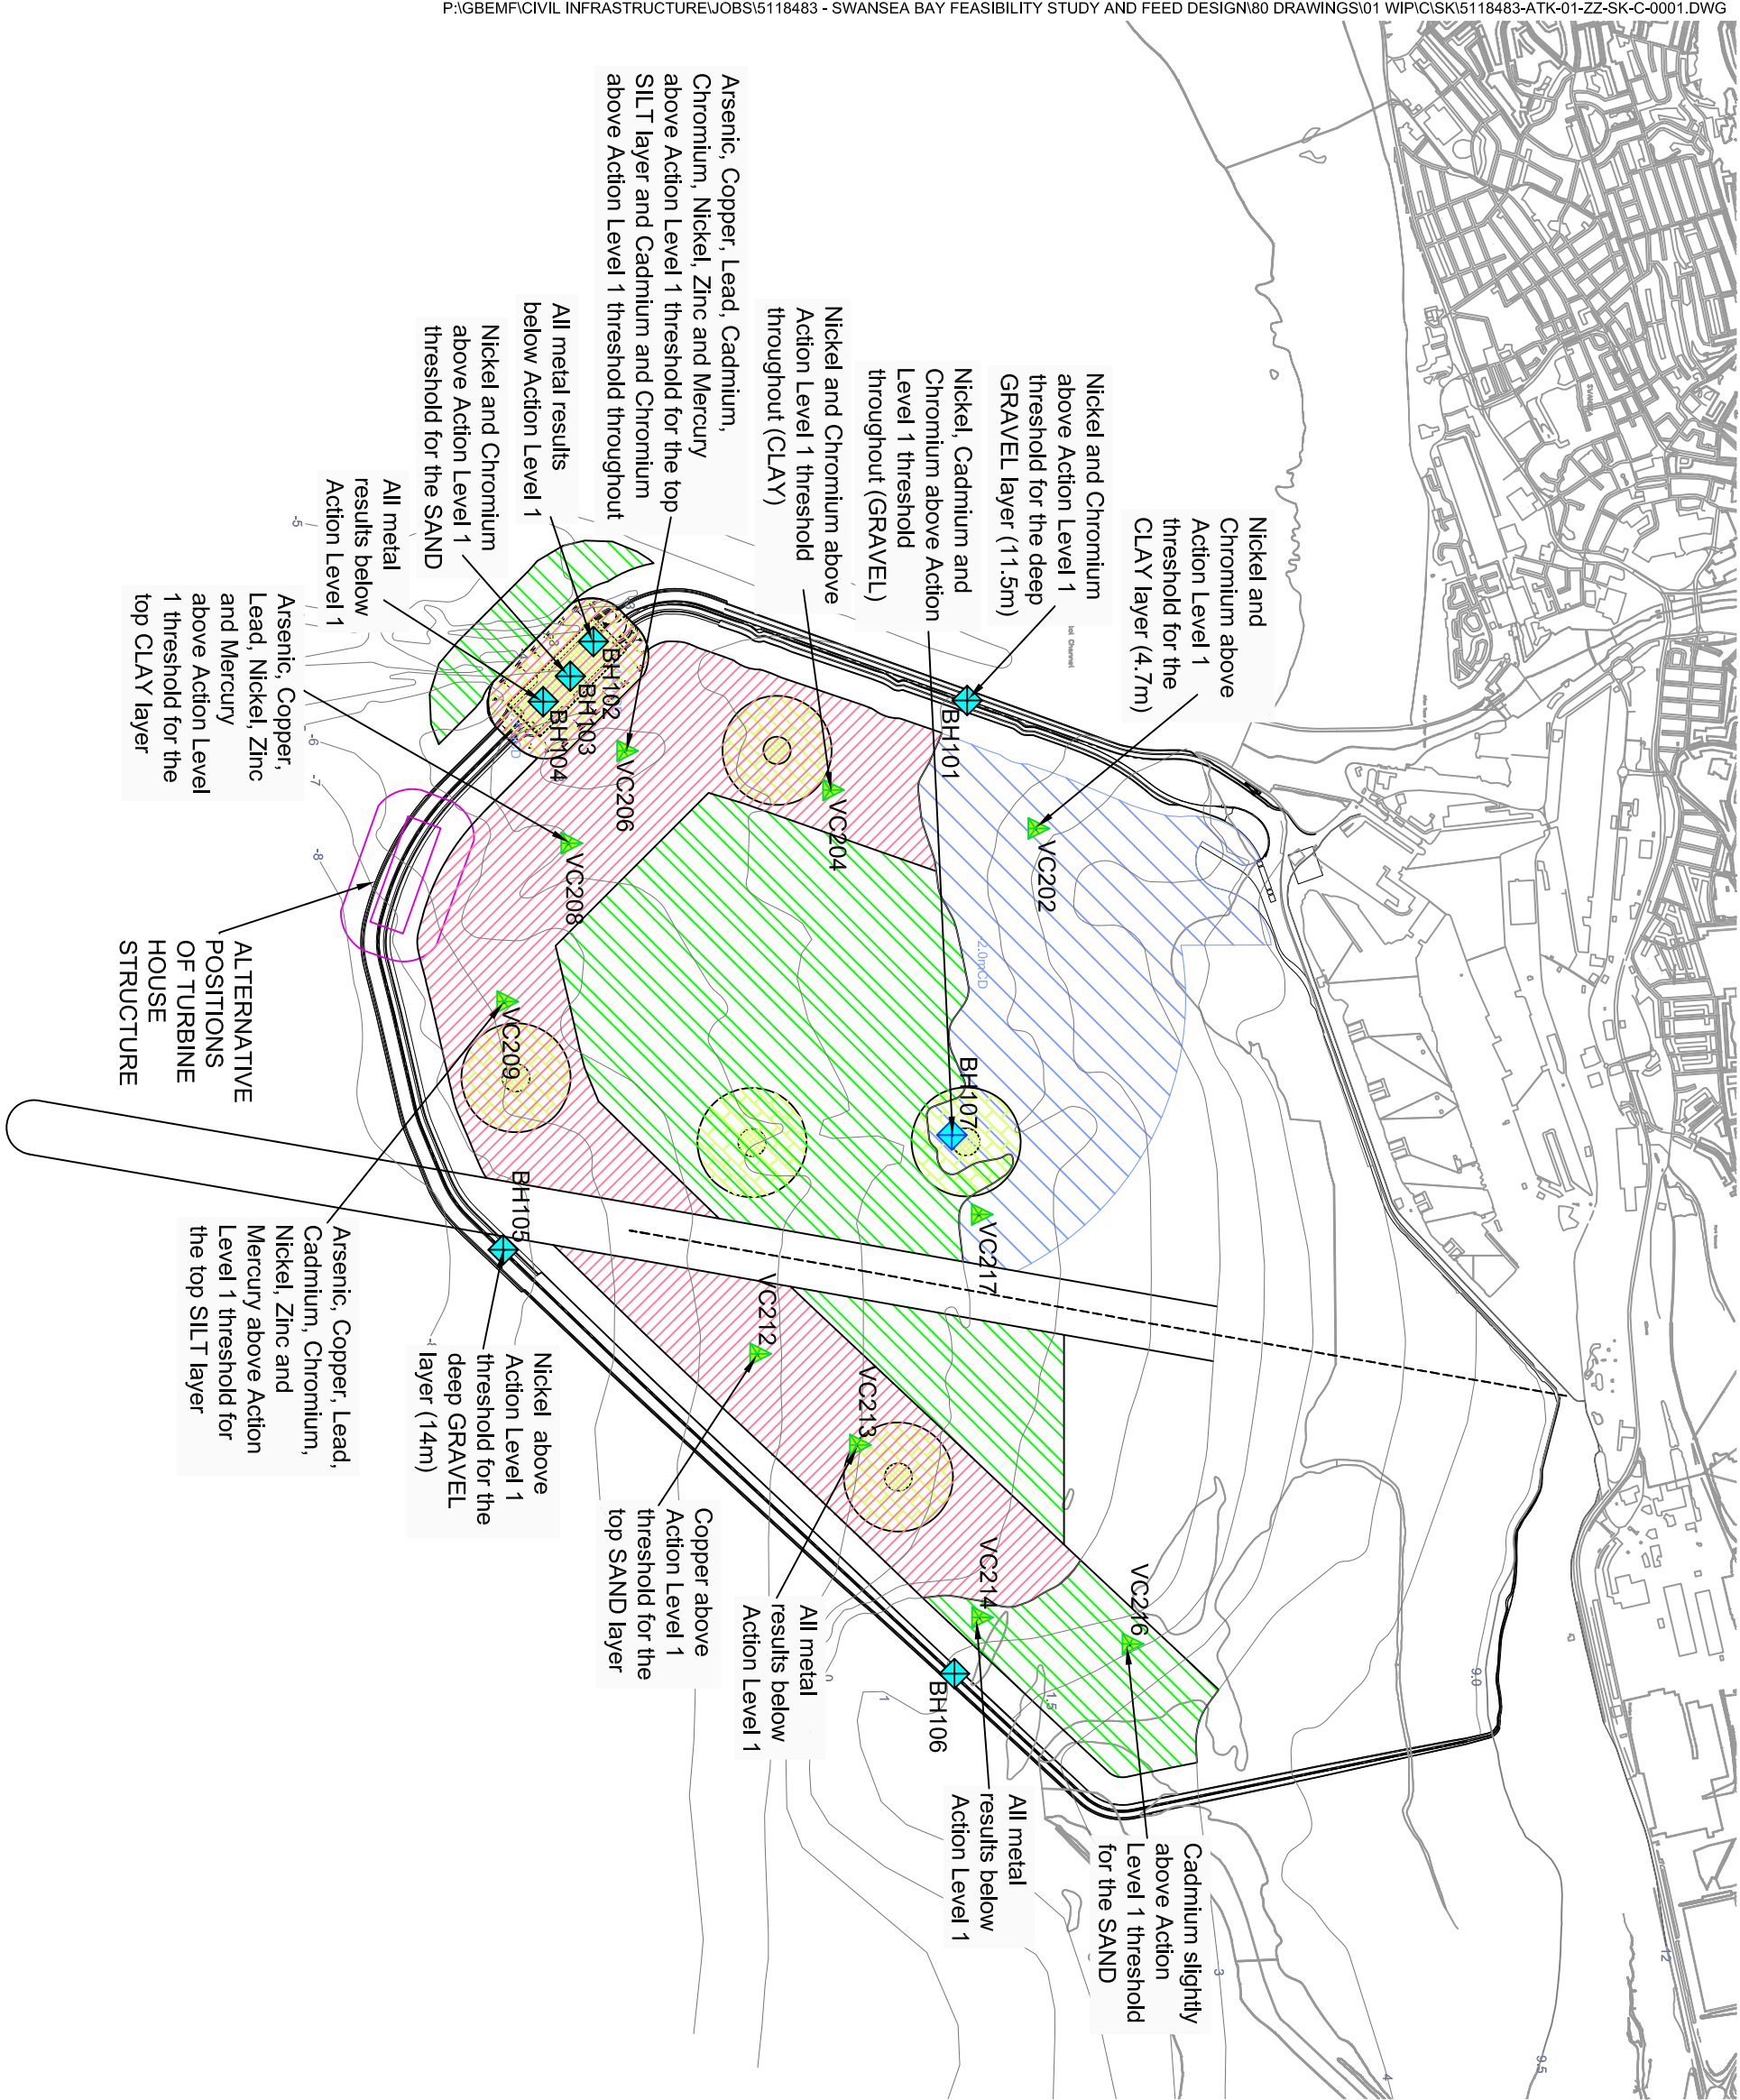

ATKINS

Woodcote Grove
Ashley Road
Epsom
Surrey
KT18 5BW

Copyright © Atkins Limited (2014)
PROJECT TITLE
SWANSEA BAY TIDAL LAAGOON

DRAWING TITLE
FIGURE 4.7b
Metal Sampling

ISSUED BY Atkins T: 01372 726140
DATE 20_JAN_2014 DRAWN JDE
SCALE@A3 1:25,000 CHECKED JP
STATUS Final APPROVED IDR

DWG. NO 5118483-ATK-01-ZZ-SK-C-0001

No dimensions are to be scaled from this drawing.
All dimensions are to be checked on site.
Area measurements for indicative purposes only.

© LDA Design Consulting LLP. Quality Assured to BS EN ISO 9001 : 2000
Sources Ordnance Survey

