

The scaling of this drawing cannot be assured

Revision Date Dm Ckd



LEGEND



Reproduced from the Ordnance Survey
Map with the permission of the Controller
of HMSO. Crown Copyright Reserved.
Licence No. 100019279.

14/1112/P

PEMBROKESHIRE COUNTY COUNCIL
- 4 MAR 2015
DEVELOPMENT MANAGEMENT

Drawing Title
Location Plan


Project Scledau, Fishguard, Pembrokeshire
Date 25.10.2013
Project No 22741
Scale 1:2500 @ A4
Drawing No PL-01
Drawn by JT
Check by BS
Revision -

BARTON WILLMORE
Planning • Master Planning & Urban Design
Architecture • Landscape Planning & Design • Project Services
Environmental & Sustainability Assessment • Graphic Design
bartonwillmore.co.uk

Offices at Reading London Bristol Cambridge Cardiff Ebbw Vale Edinburgh Leeds Manchester Seahill
J:\22000 - 22999\22700 - 22799\22741 - WTS Fishguard (Cardiff Job)\A4 - Drawings & Reports\Arch & Design\Drawings - Planning\Layouts\Site Location And Layout.dwg - PL-01



LIAM SIGGINS, BUILDING CONTRACTOR, DESIGN & BUILD. 'SERJEANTS INN', EGLWYSWRW, CRYMYCH, PEMBROKESHIRE. Tel: 01239891142 Mobile: 07977269337 e-mail: liam@siggins2.orangehome.co.uk		drawing title. SITE LOCATION PLAN.	project. 'GREENACRES', CELTIC LINK BUSINESS PARK, FISHGUARD, SA65 9RE.	date. DEC 2014 revised.	scale. 1:1250 If printed in A3. dwg No. GA/01
---	--	---------------------------------------	---	-------------------------------	---

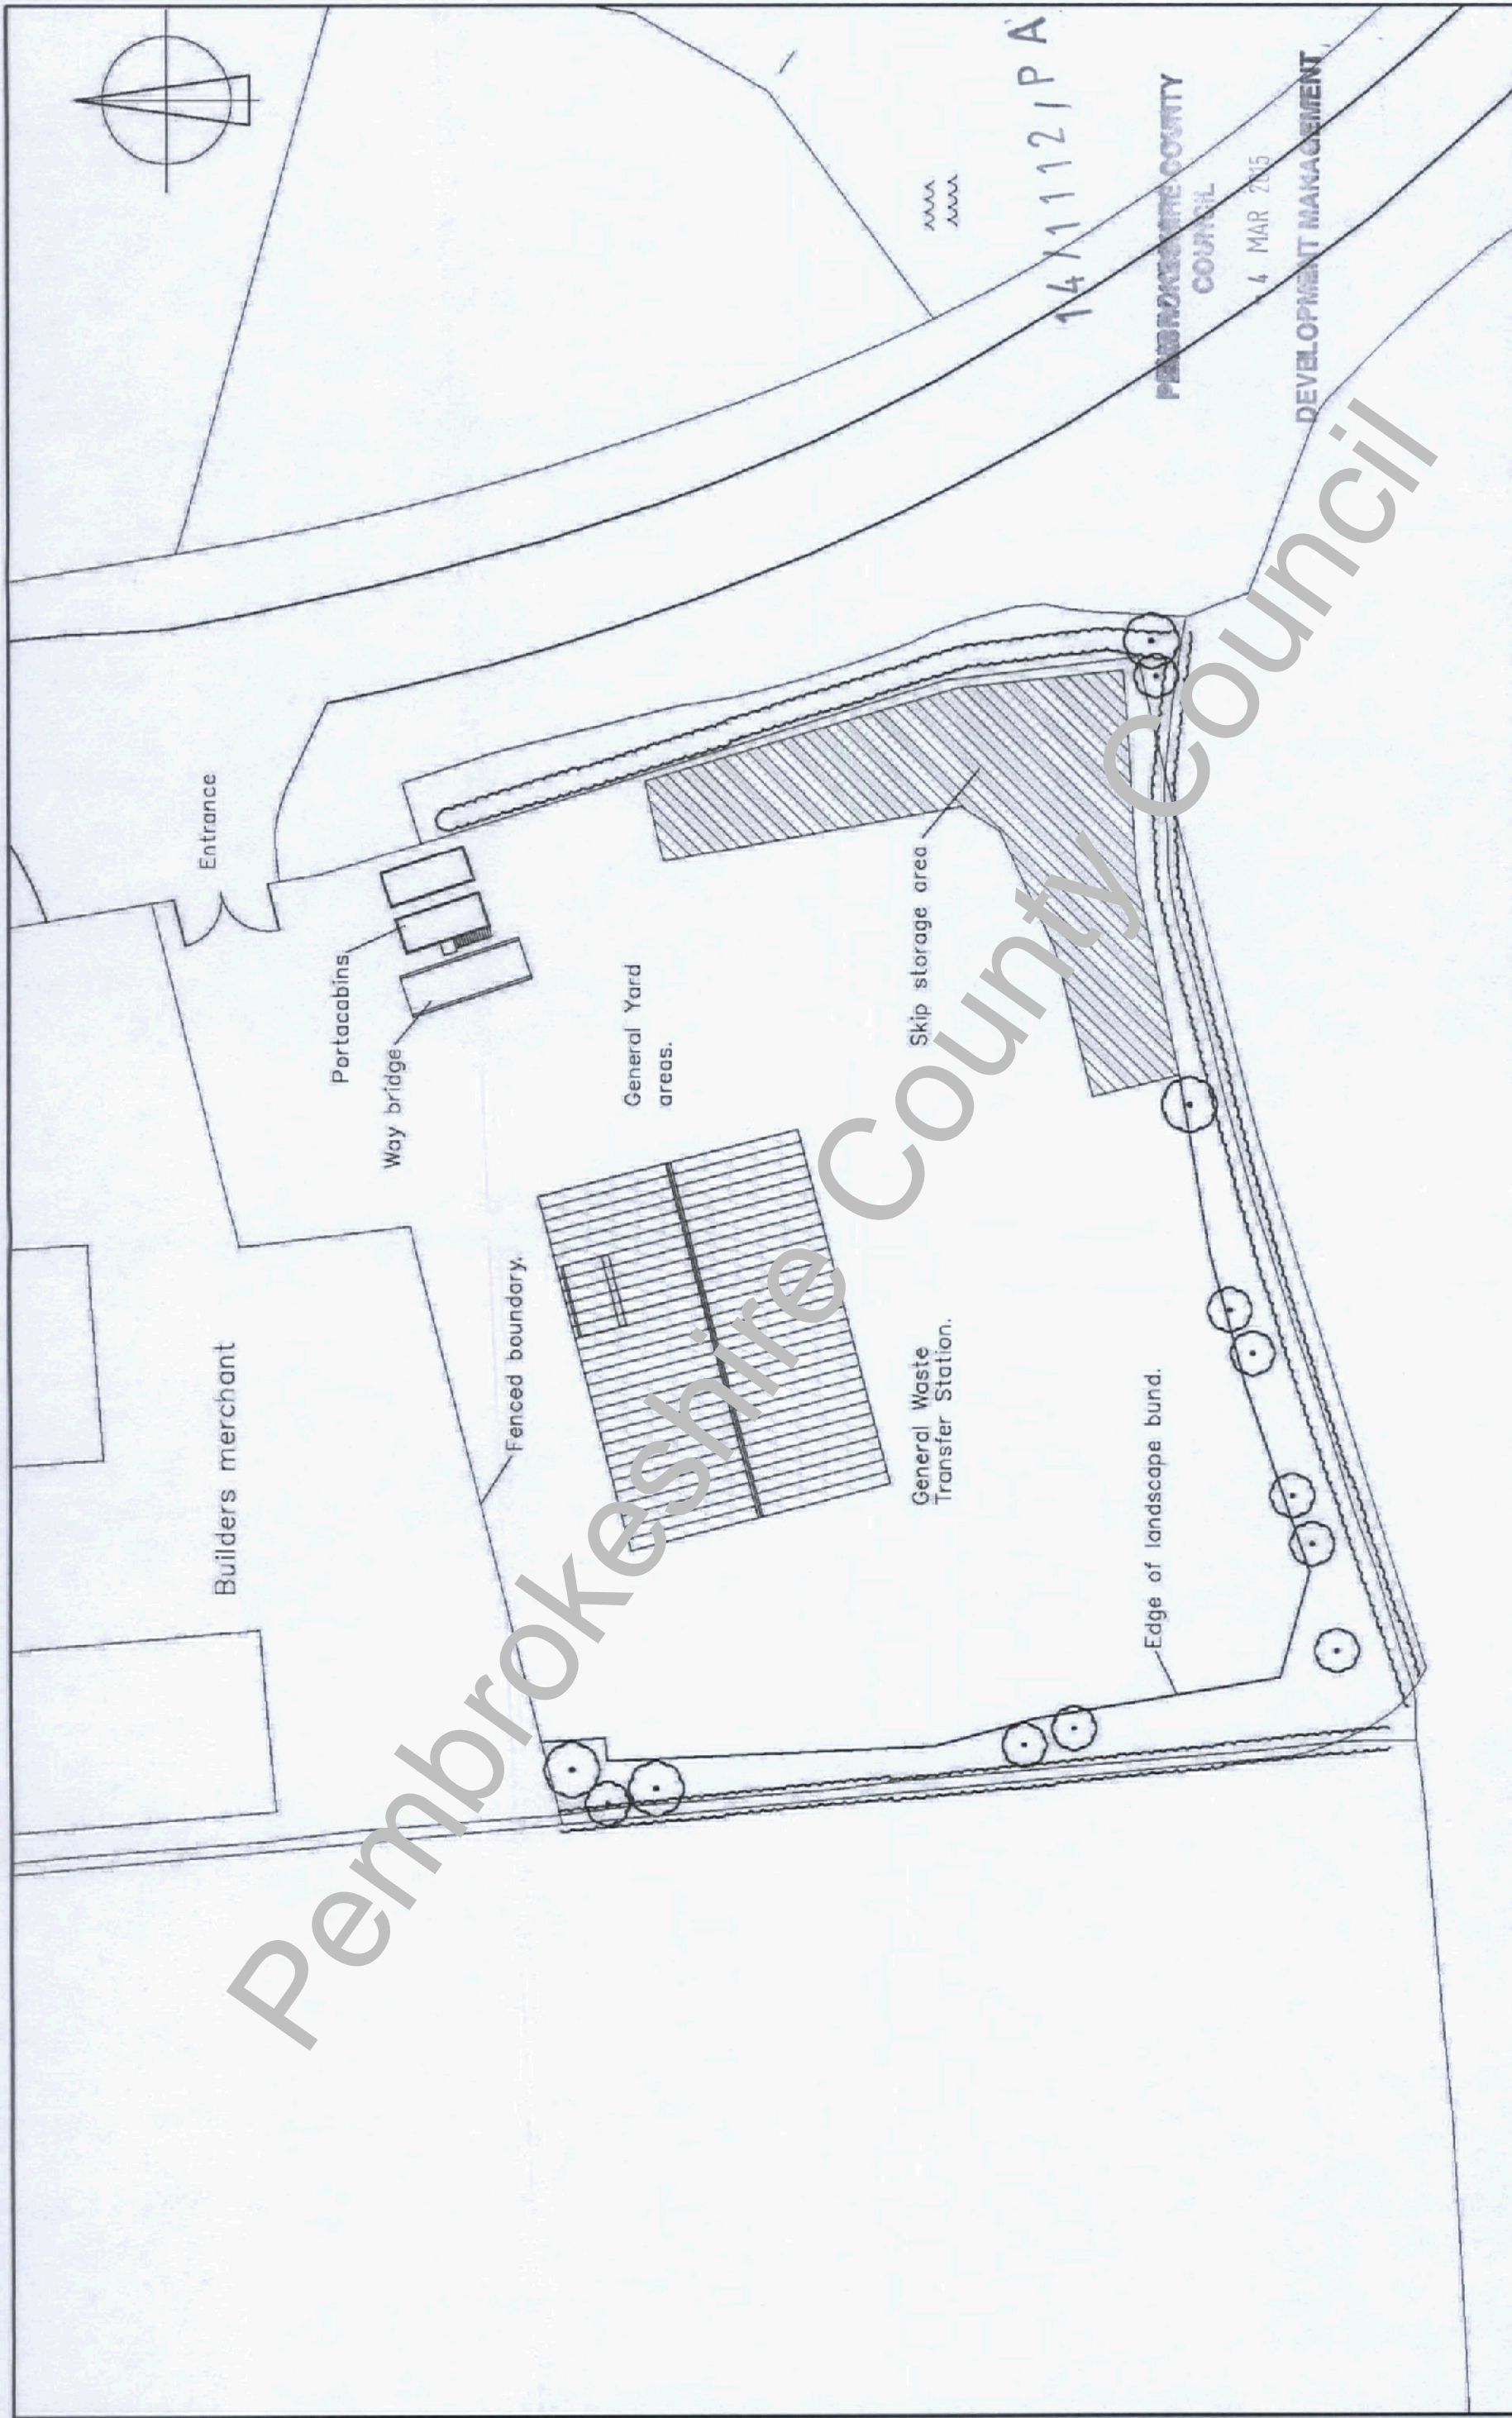

14/1112/PA
 PEMBROKESHIRE COUNTY COUNCIL
 4 MAR 2015
 DEVELOPMENT MANAGEMENT

LIAM SIGGINS, BUILDING CONTRACTOR, DESIGN & BUILD. "SERJEANTS INN", EGLWYSWRW, CRYMYCH, PEMBROKESHIRE. Tel: 01239891142 Mobile: 07977269337 e-mail: liam@siggins2.orangehome.co.uk		drawing title. EXISTING SITE LAYOUT.	project. 'GREENACRES', CEL TIC LINK BUSINESS PARK, FISHGUARD, SA65 9RE.	date. DEC 2014	scale. 1:500 If printed in A3. dwg No. GA/02
---	--	---	--	-------------------	---