


**BRITON FERRY (SHIPPING SERVICES) LIMITED
GIANTS WHARF-BRITON FERRY**

PLAN TO ACCOMPANY APPLICATION FOR:
WASTE MANAGEMENT LICENCE.

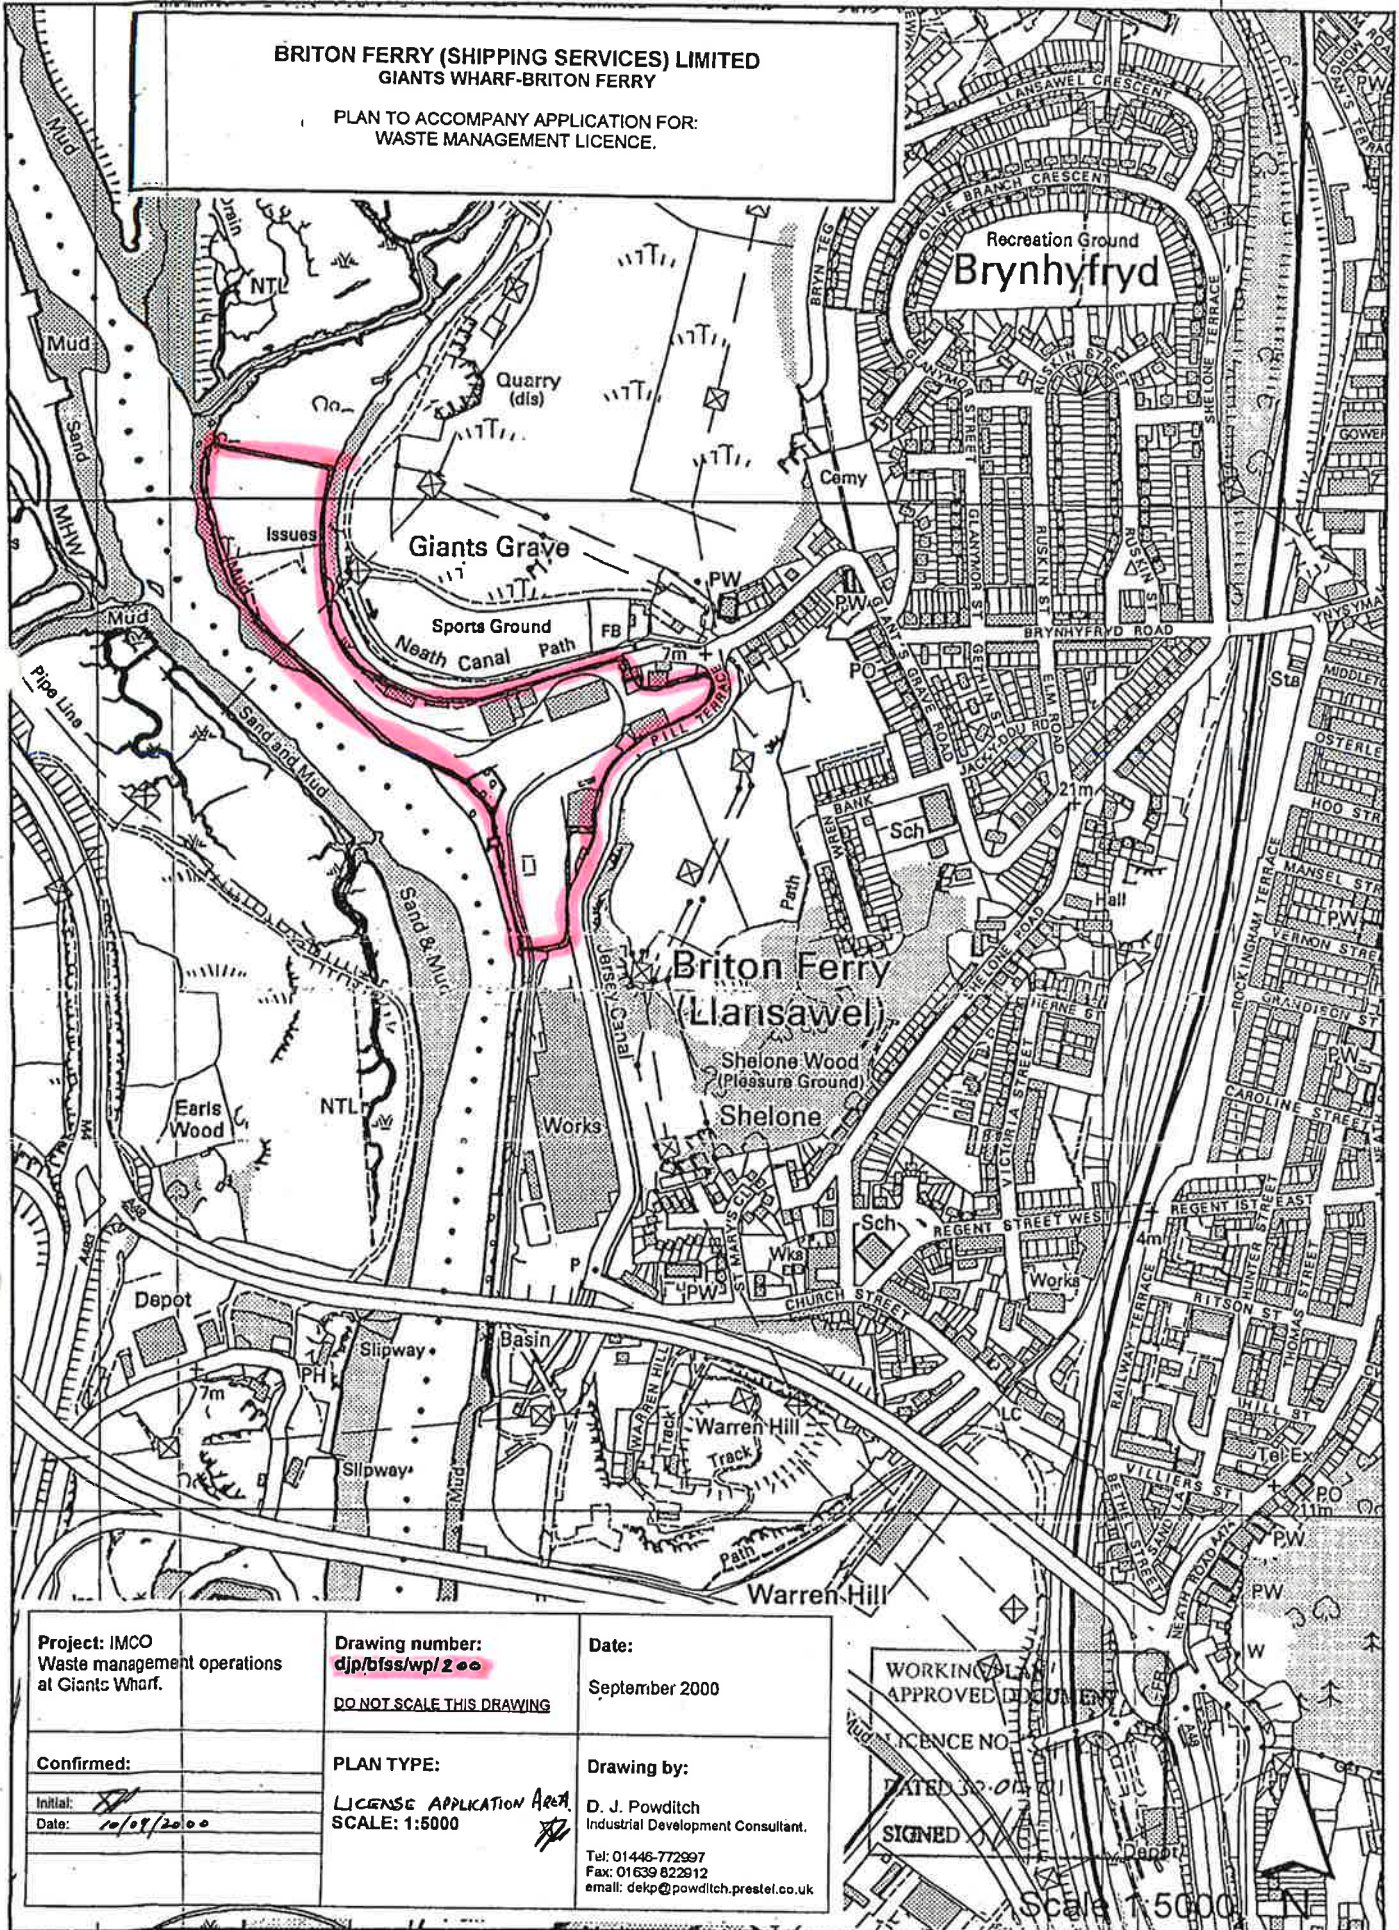

Project: IMCO Waste management operations at Giants Wharf.	Drawing number: djp/bfss/wp/200 DO NOT SCALE THIS DRAWING	Date: September 2000
Confirmed: Initial: <i>[Signature]</i> Date: 10/09/2000	PLAN TYPE: LICENSE APPLICATION AREA SCALE: 1:5000	Drawing by: D. J. Powditch Industrial Development Consultant. Tel: 01446-772997 Fax: 01639 822912 email: dek@powditch.prestel.co.uk

WORKING PLAN
APPROVED DOCUMENT
LICENCE NO. []
DATED 30.09.01
SIGNED [Signature]

Scale 1:5000

**WORKING
PLAN**

**BAWML
34183**

Permitted area