


Figure 1 Site Location Plan

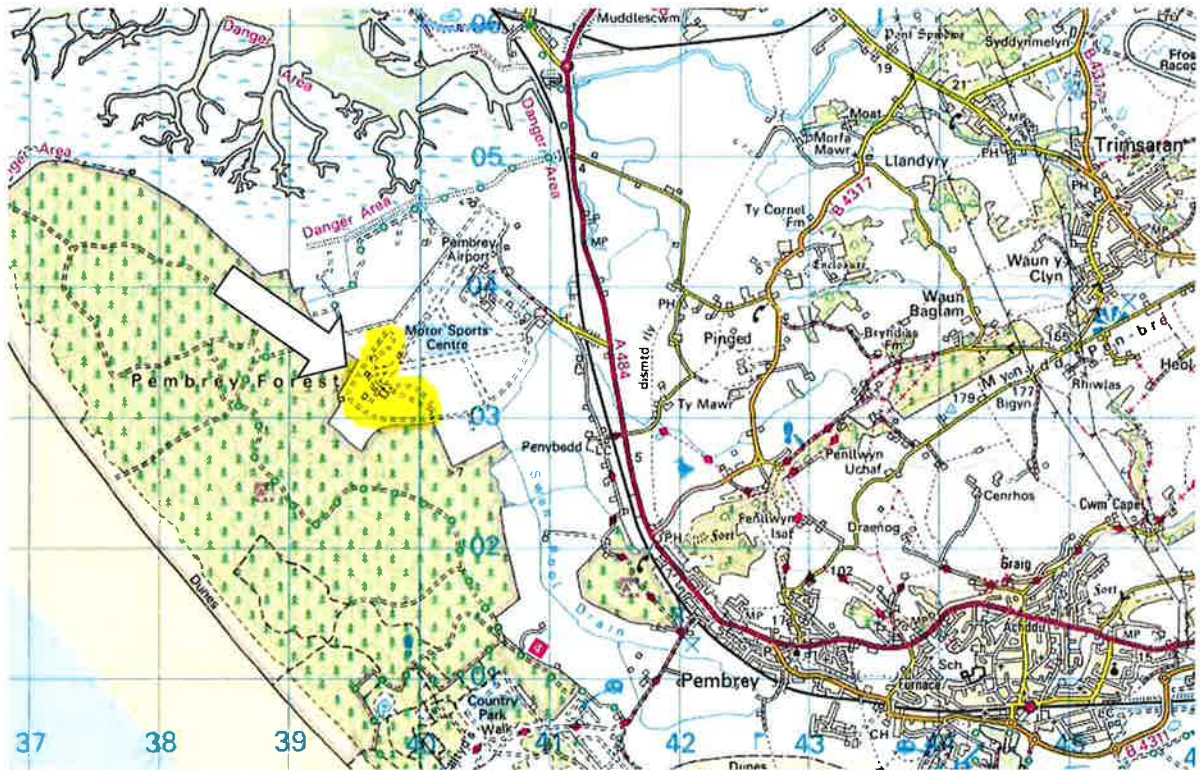

Reproduced from the Ordnance Survey Land Ranger Map
with the permission of The Controller of Her Majesty's Stationery Office
© Crown Copyright. Geotechnology SA10 8HE Licence No AL50598A
Original Scale of Map 1:50,000, Displayed Scale as shown by kilometer grid squares

Figure 2 Extent of Area where Waste is to be Used in Construction

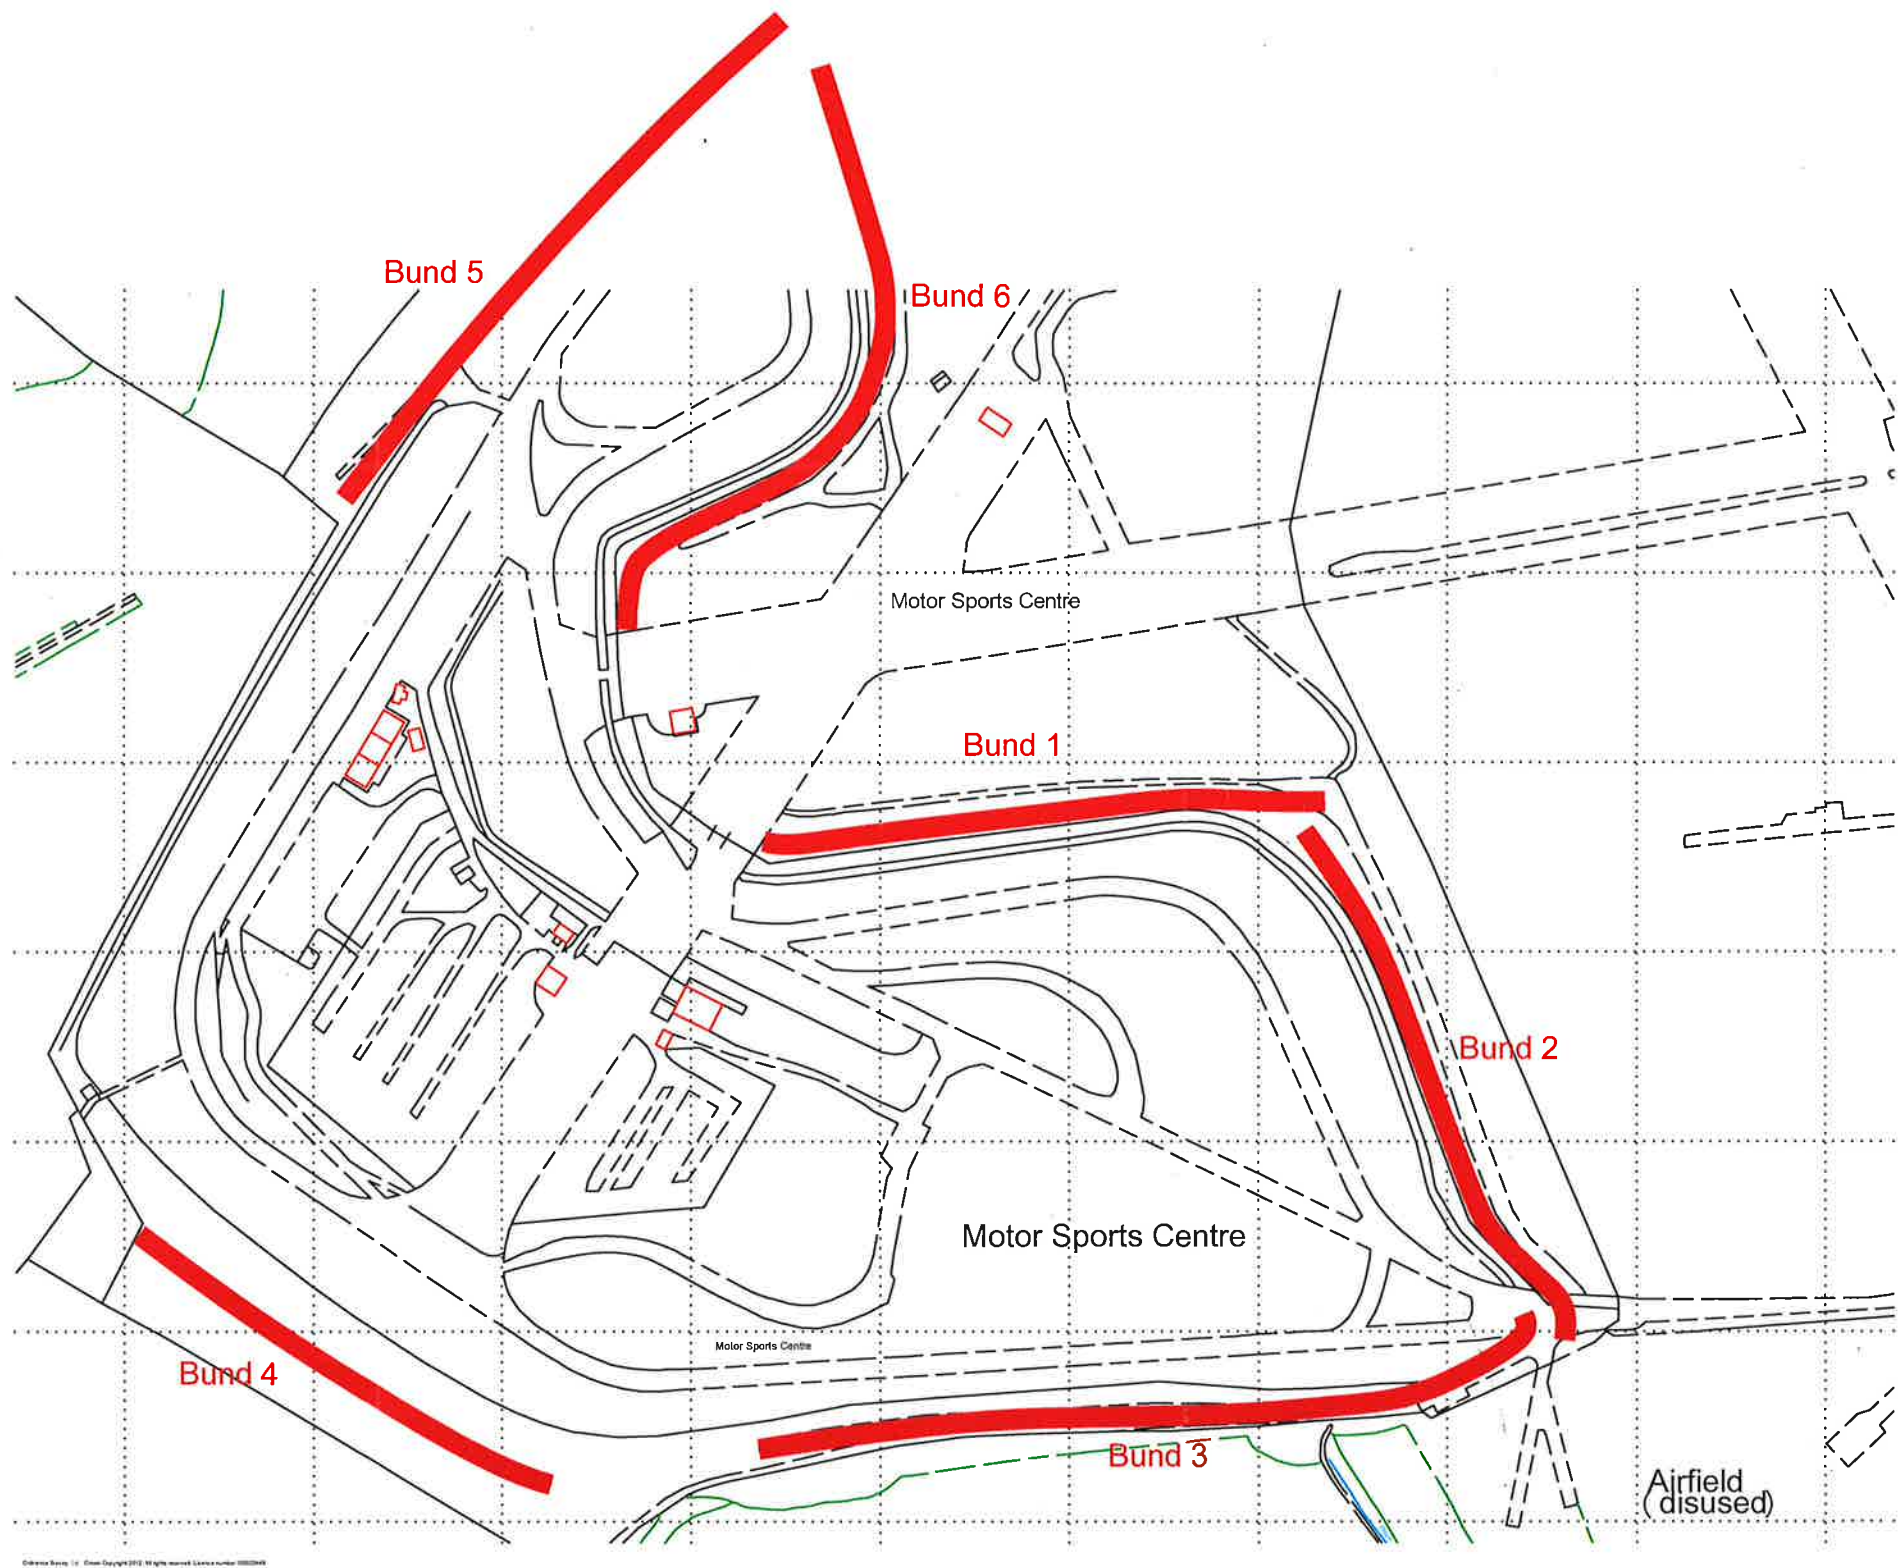


Figure 3 Cross Section through Existing and Proposed Spectator Banks

