

EXISTING PERMITTED AREA


EXTENSION TO PERMITTED AREA



**Hefin Thomas**

Agri Contractors Ltd

### Facilities and Layout

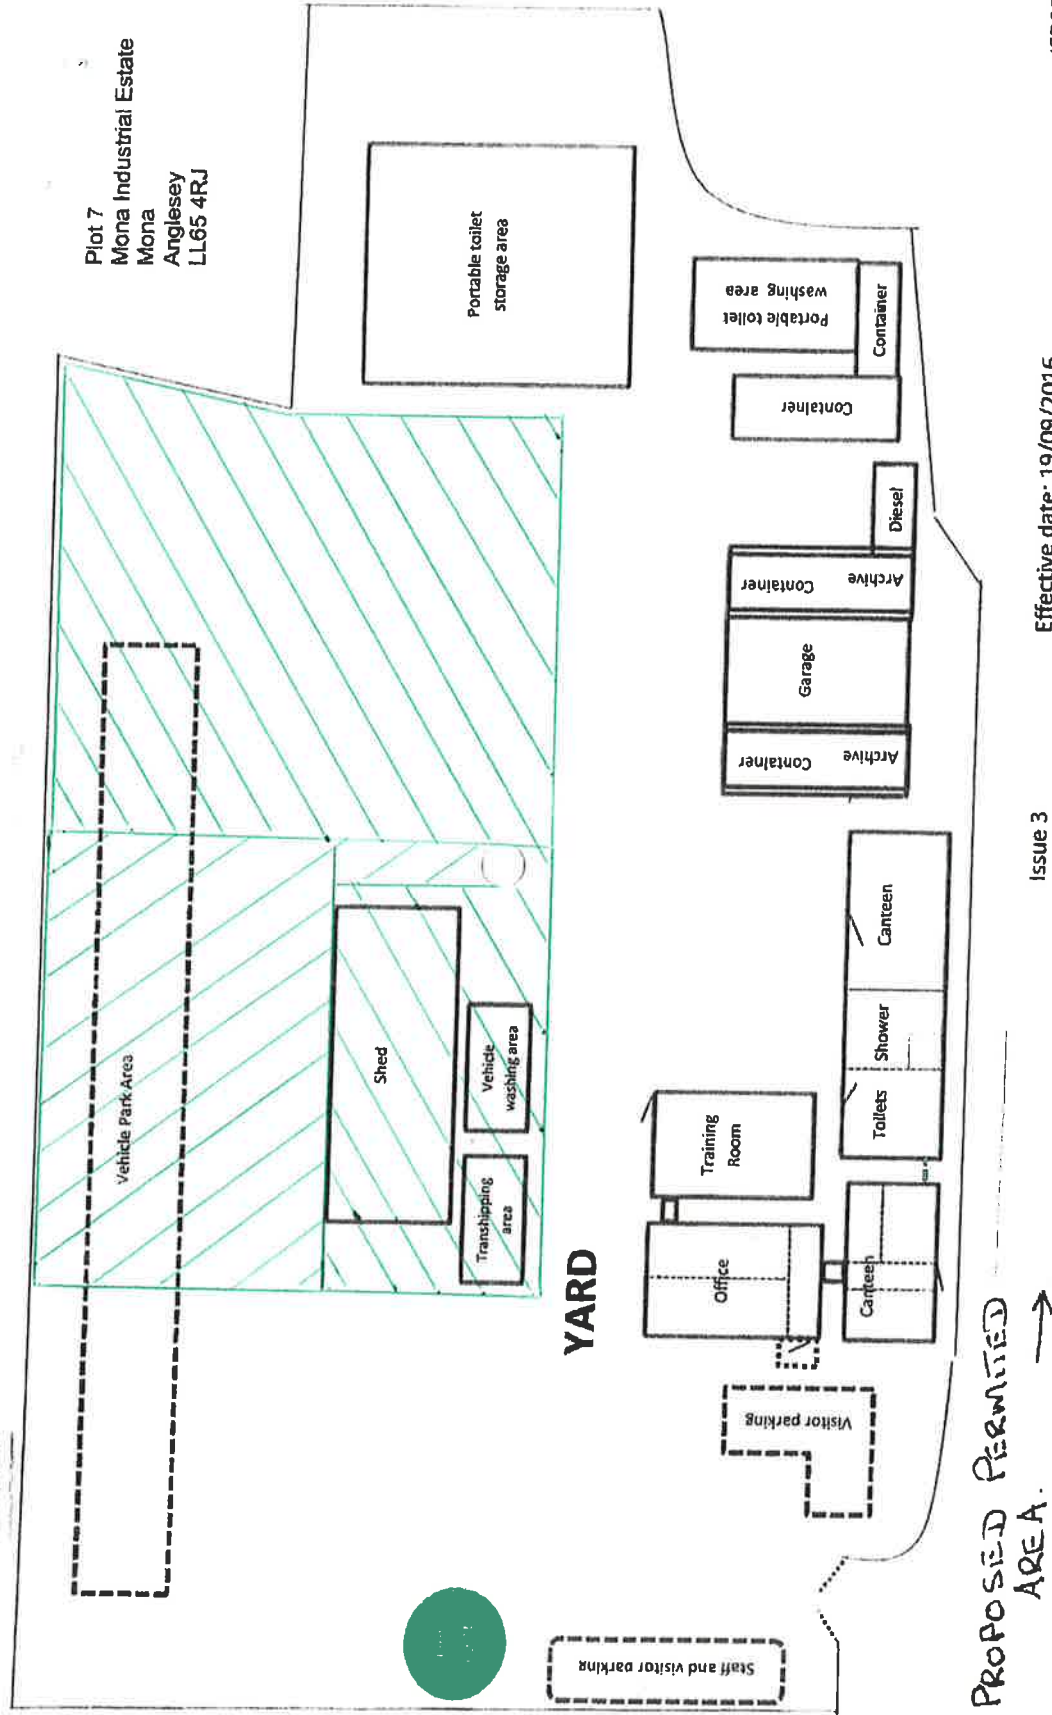

Issue 3

Effective date: 19/09/2016

ISD25

THIS DIAGRAM IS FOR ILLUSTRATIVE PURPOSES AND IS NOT TO SCALE  
KEY ON SEPARATE SHEET




**Hefin Thomas**

Agri Contractors Ltd

\* EXISTING PERMITTED AREA  
✓ EXTENSION TO PERMITTED AREA.

## Site Plan: Water, Drainage and Waste

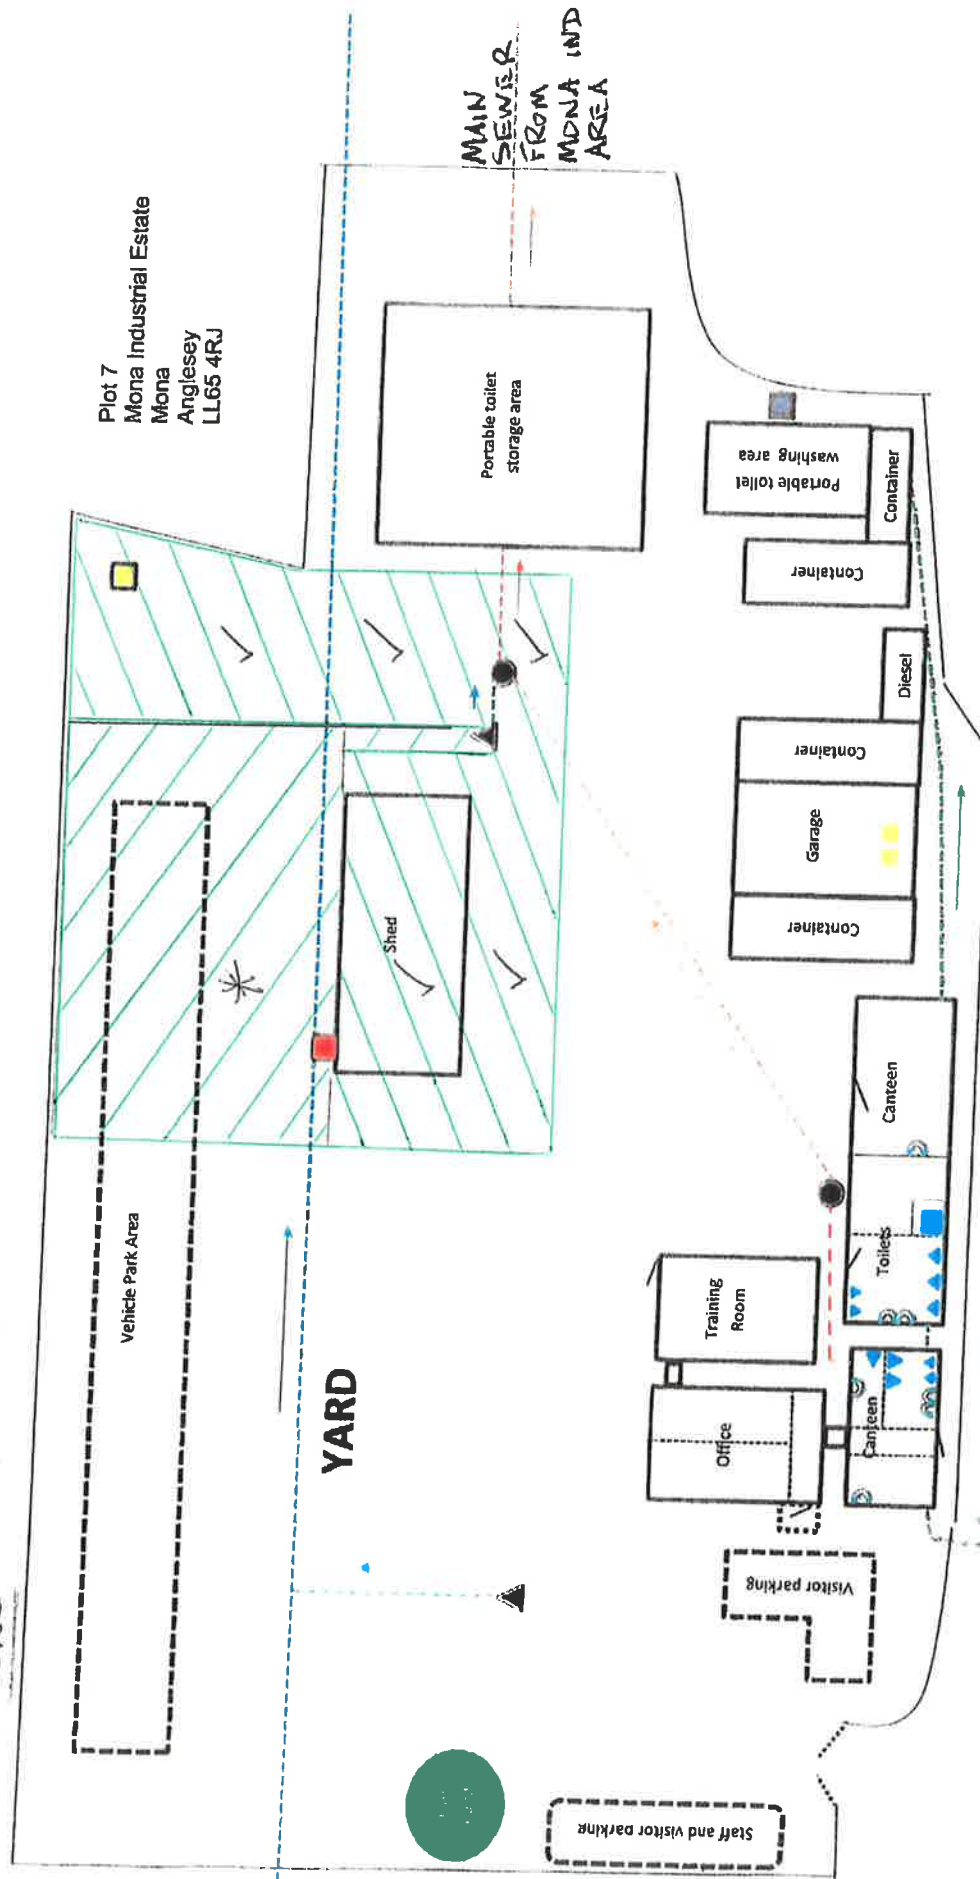

Issue 3

Effective date: 19/09/2016

ISD34

THIS DIAGRAM IS FOR ILLUSTRATIVE PURPOSES AND IS NOT TO SCALE  
KEY ON SEPARATE SHEET

PROPOSED PERMITTED AREA