



10926 - 000 - C Site Layout Plan

Unit 9-10 Village Farm Road, Village Farm Industrial Estate, Pyle, Bridgend, CF33 6BL

Tel: 07967 971009


Email: williamscott@scottwaste.co.uk

Disclaimer

Whilst every care is taken to ensure the accuracy of the information herein, no liability or responsibility of any kind can be accepted by Technia Business Solutions Ltd for any errors, discrepancies or omissions. Drawings and descriptions in this report are not intended to represent detailed design unless otherwise stated.

Report Revision

Version	Date	Author	Checked / App'd	Revision
DRAFT	27/08/16	SW	WS	FOR APPROVAL
V1.0	28/08/16	SW	WS	RELEASED FOR APPLICATION TO VARY PERMIT

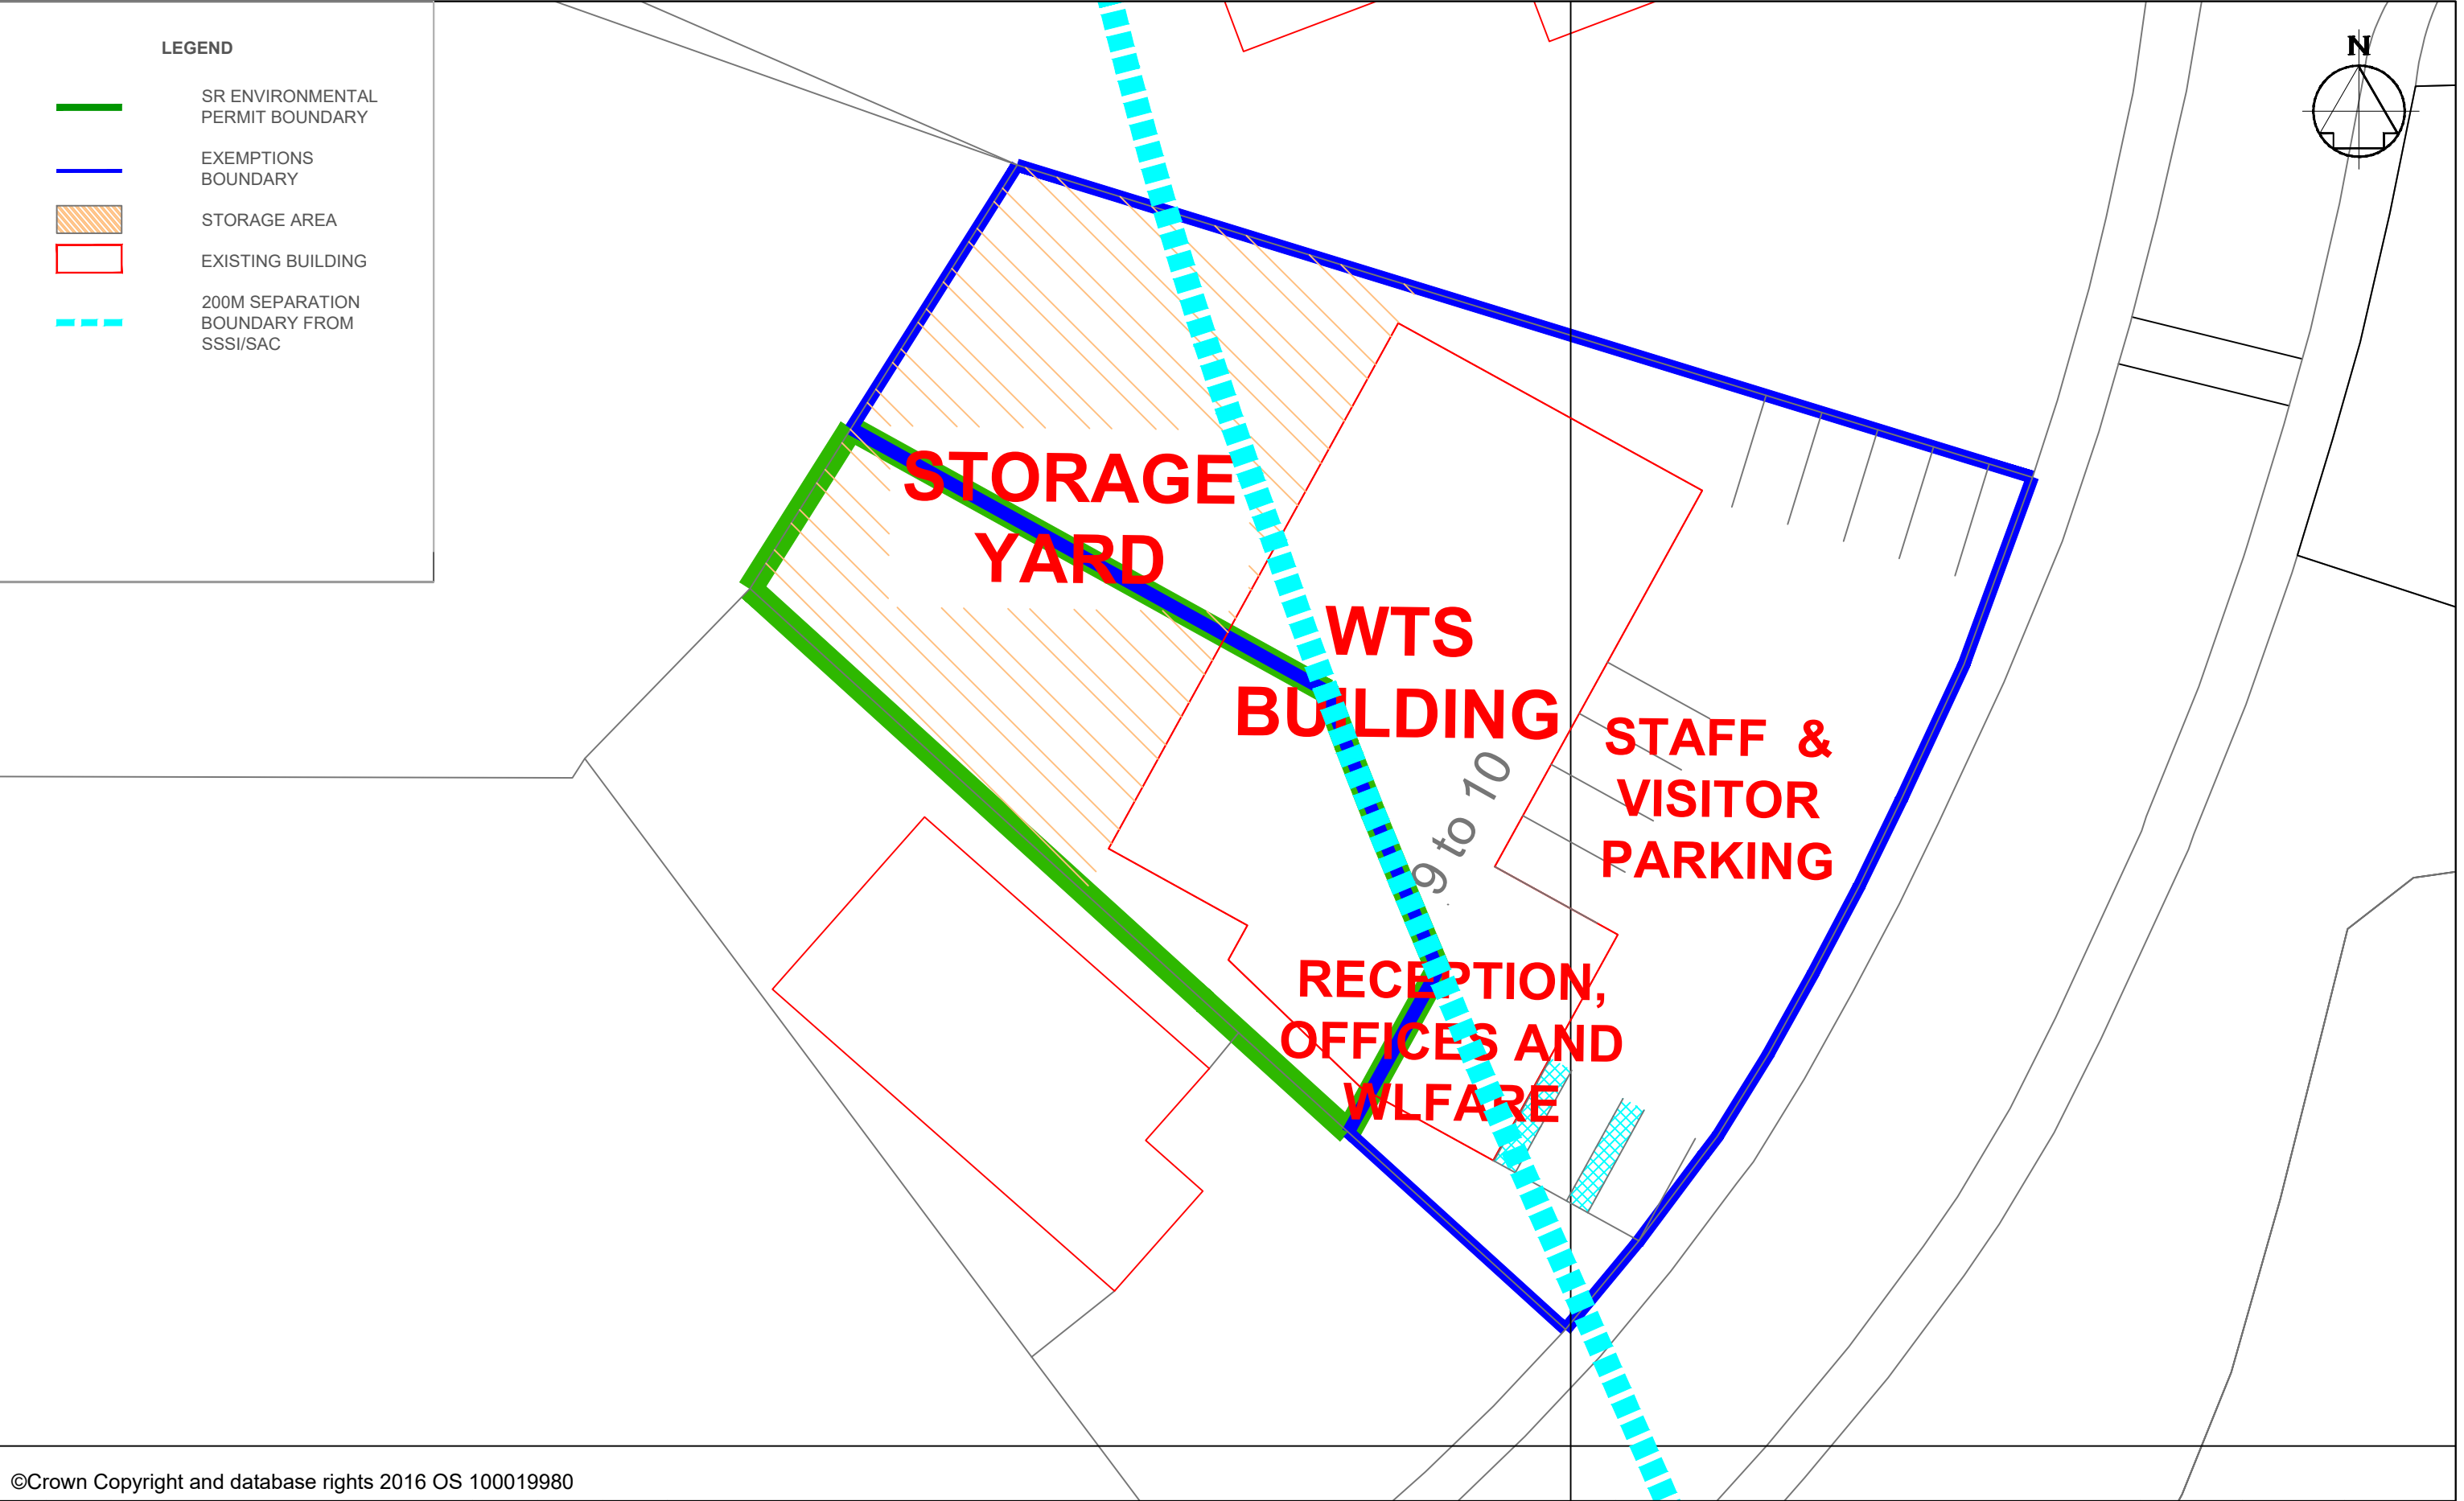

©Crown Copyright and database rights 2016 OS 100019980

AMENDMENTS	REV REF	DETAILS	DATE	MADE BY	CHKD BY



TECHNIA ENVIRONMENT AND PLANNING
SUITE 4, ST. MARGARET'S PARK
PENGAM ROAD, ABERBARGOED, CF81 9FW
TEL: 01443 821619
EMAIL: PLANNING@TEPL.EU

SCOTT WASTE LTD, 9-10 VILLAGE FARM ROAD,
VILLAGE FARM IND. EST., PYLE, BRIDGEND, CF33 6BL

Drawn	SW	Scale
Ch'kd	WS	1:250
Appr'd	WS	@A3
Date	27/08/16	

Job No. SWL Drg No. 10926 - 000 - C