



**Fenestration Recycling Company Ltd
ENVIRONMENTAL MANAGEMENT SYSTEM**



Manuals, Policies and Plans

Controlled Document No.	
Issue	v1.0
Date:	01/08/16

MPP7 Site Drawings and Plans

LEGEND

PERMIT BOUNDARY

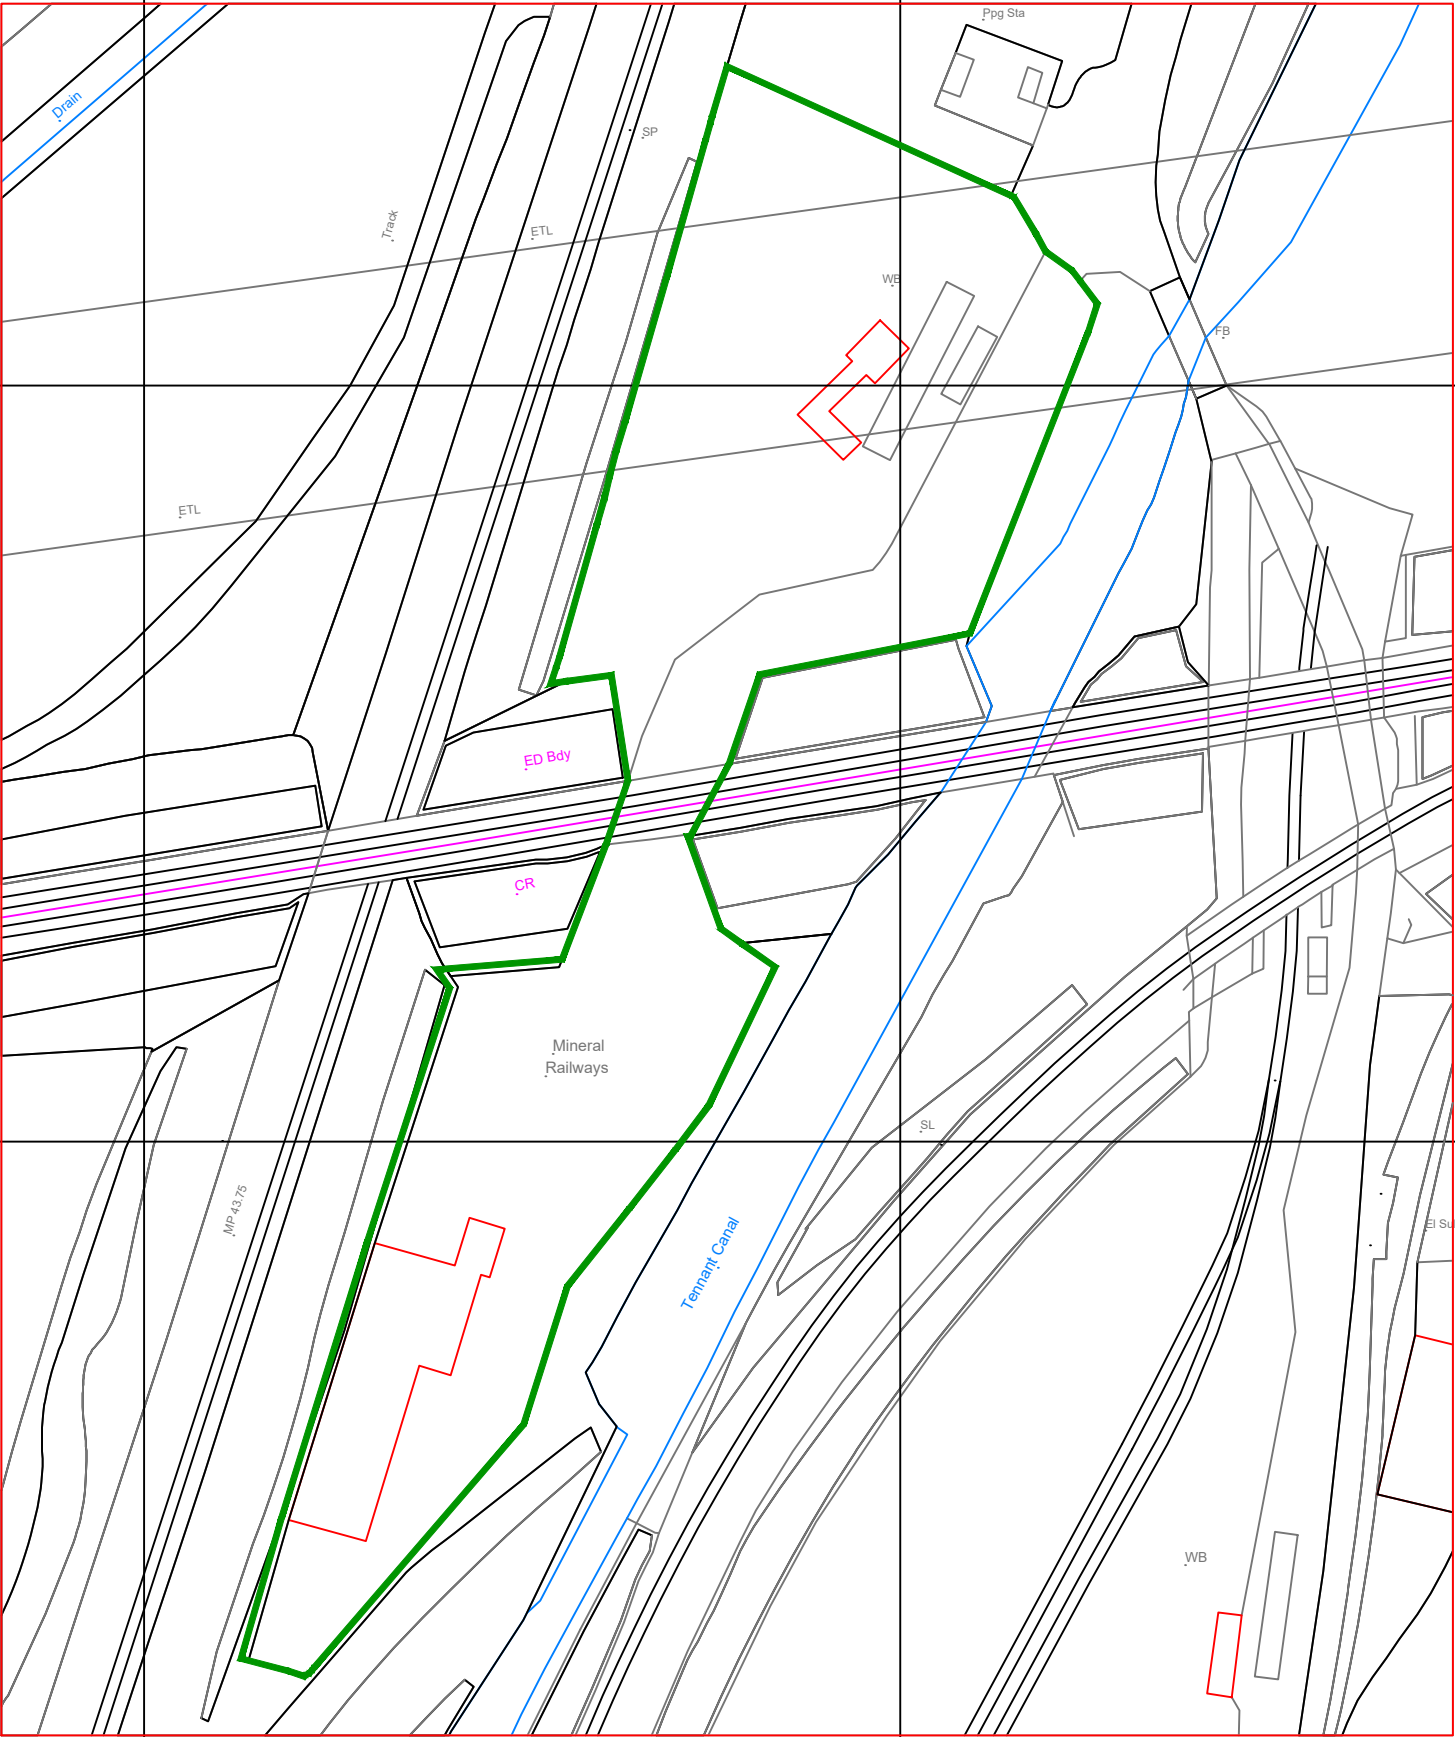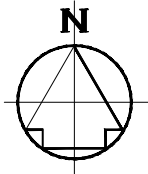

196400m

196400m

196300m

196300m

©Crown Copyright. All rights reserved. Licence no. 100019980

AMENDMENTS	REV	DETAILS			DATE	MADE BY	CHKD BY
	REF						




TECHNIA ENVIRONMENT AND PLANNING
SUITE 4, ST. MARGARET'S PARK
PENGAM ROAD, ABERBARGOED, CF81 9FW
TEL: 01443 821619
EMAIL: PLANNING@TEPL.EU

FENESTRATION RECYCLING COMPANY LTD				Drawn	SW	Scale 1:1,000
				Ch'kd	SH	
PERMITTED AREA				Appr'd	SH	@A3
				Date	02/02/16	
Job No.	FRC	Drg No.	10937 - 000 - A			

LEGEND

PERMIT BOUNDARY

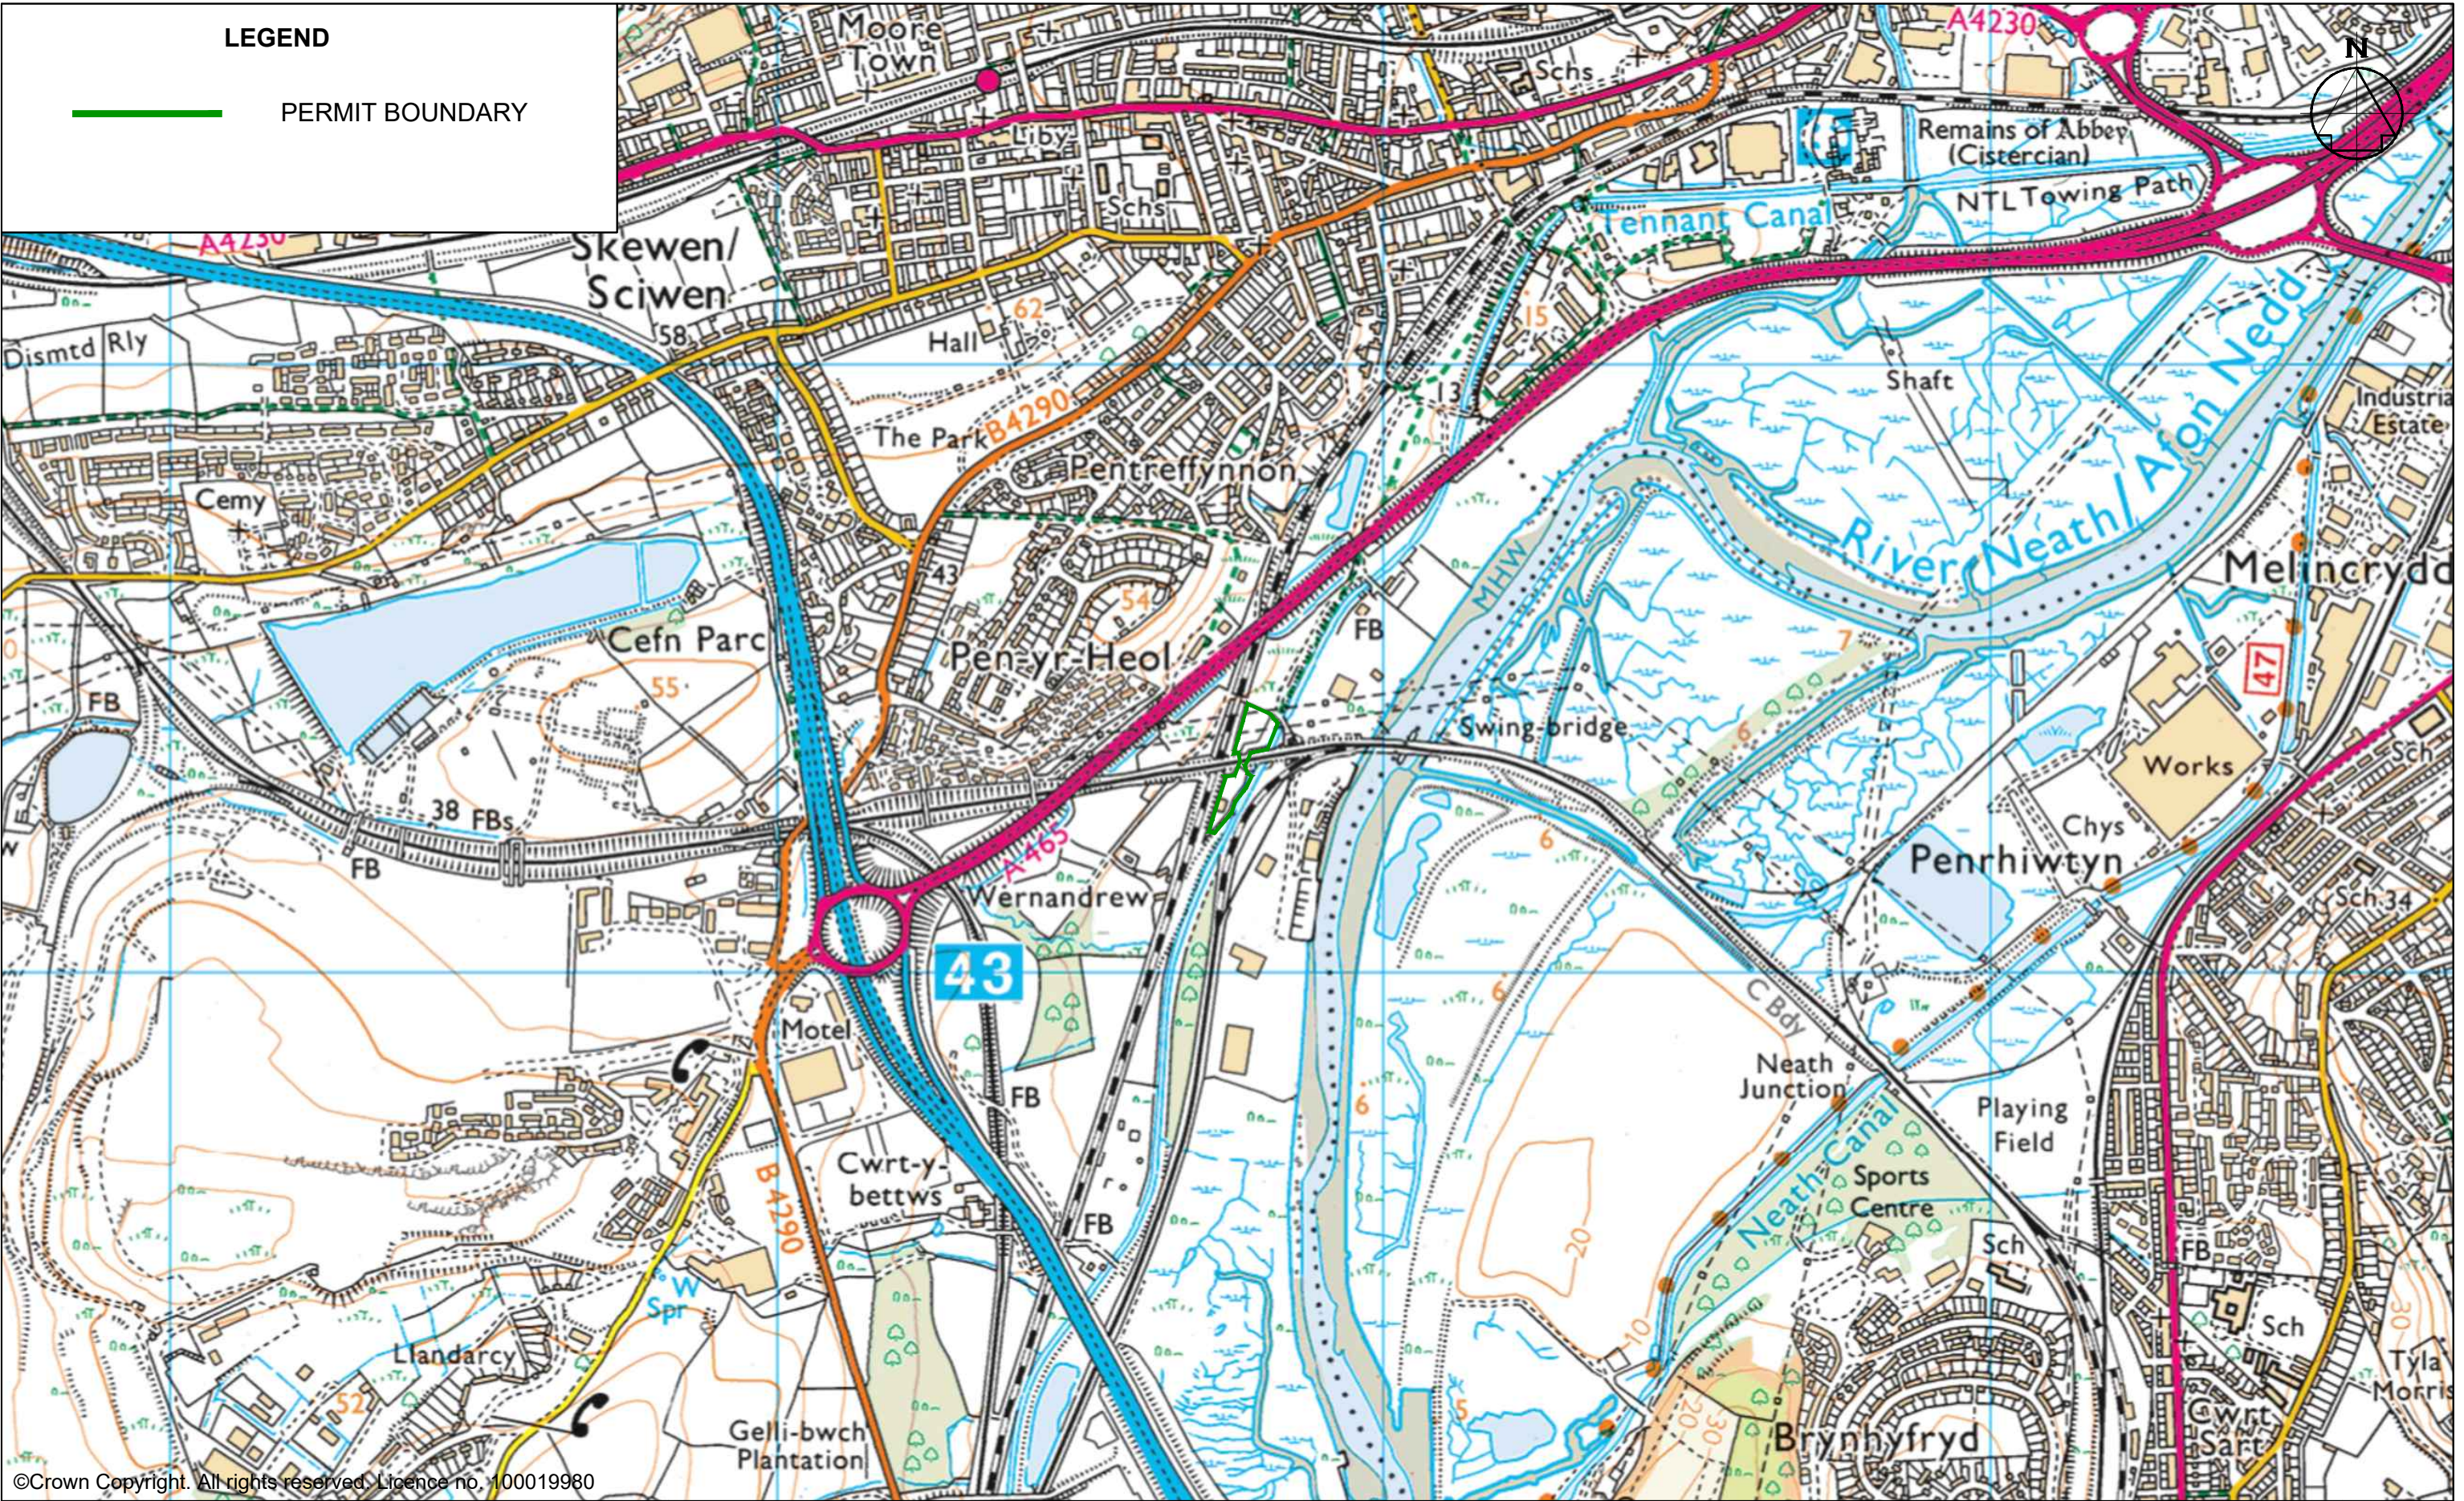

©Crown Copyright. All rights reserved. Licence no. 100019980

AMENDMENTS	REV	DETAILS	DATE	MADE BY	CHKD BY
	REF				




TECHNIA ENVIRONMENT AND PLANNING
SUITE 4, ST. MARGARET'S PARK
PENGAM ROAD, ABERBARGOED, CF81 9FW
TEL: 01443 821619
EMAIL: PLANNING@TEPL.EU


FENESTRATION RECYCLING
COMPANY LTD


SITE AND SURROUNDING AREA

Job No. FRC Drg No. 10937 - 000 - B


Drawn	SW	Scale
Ch'kd	SH	1:10,000
Appr'd	SH	@A3
Date	02/02/16	

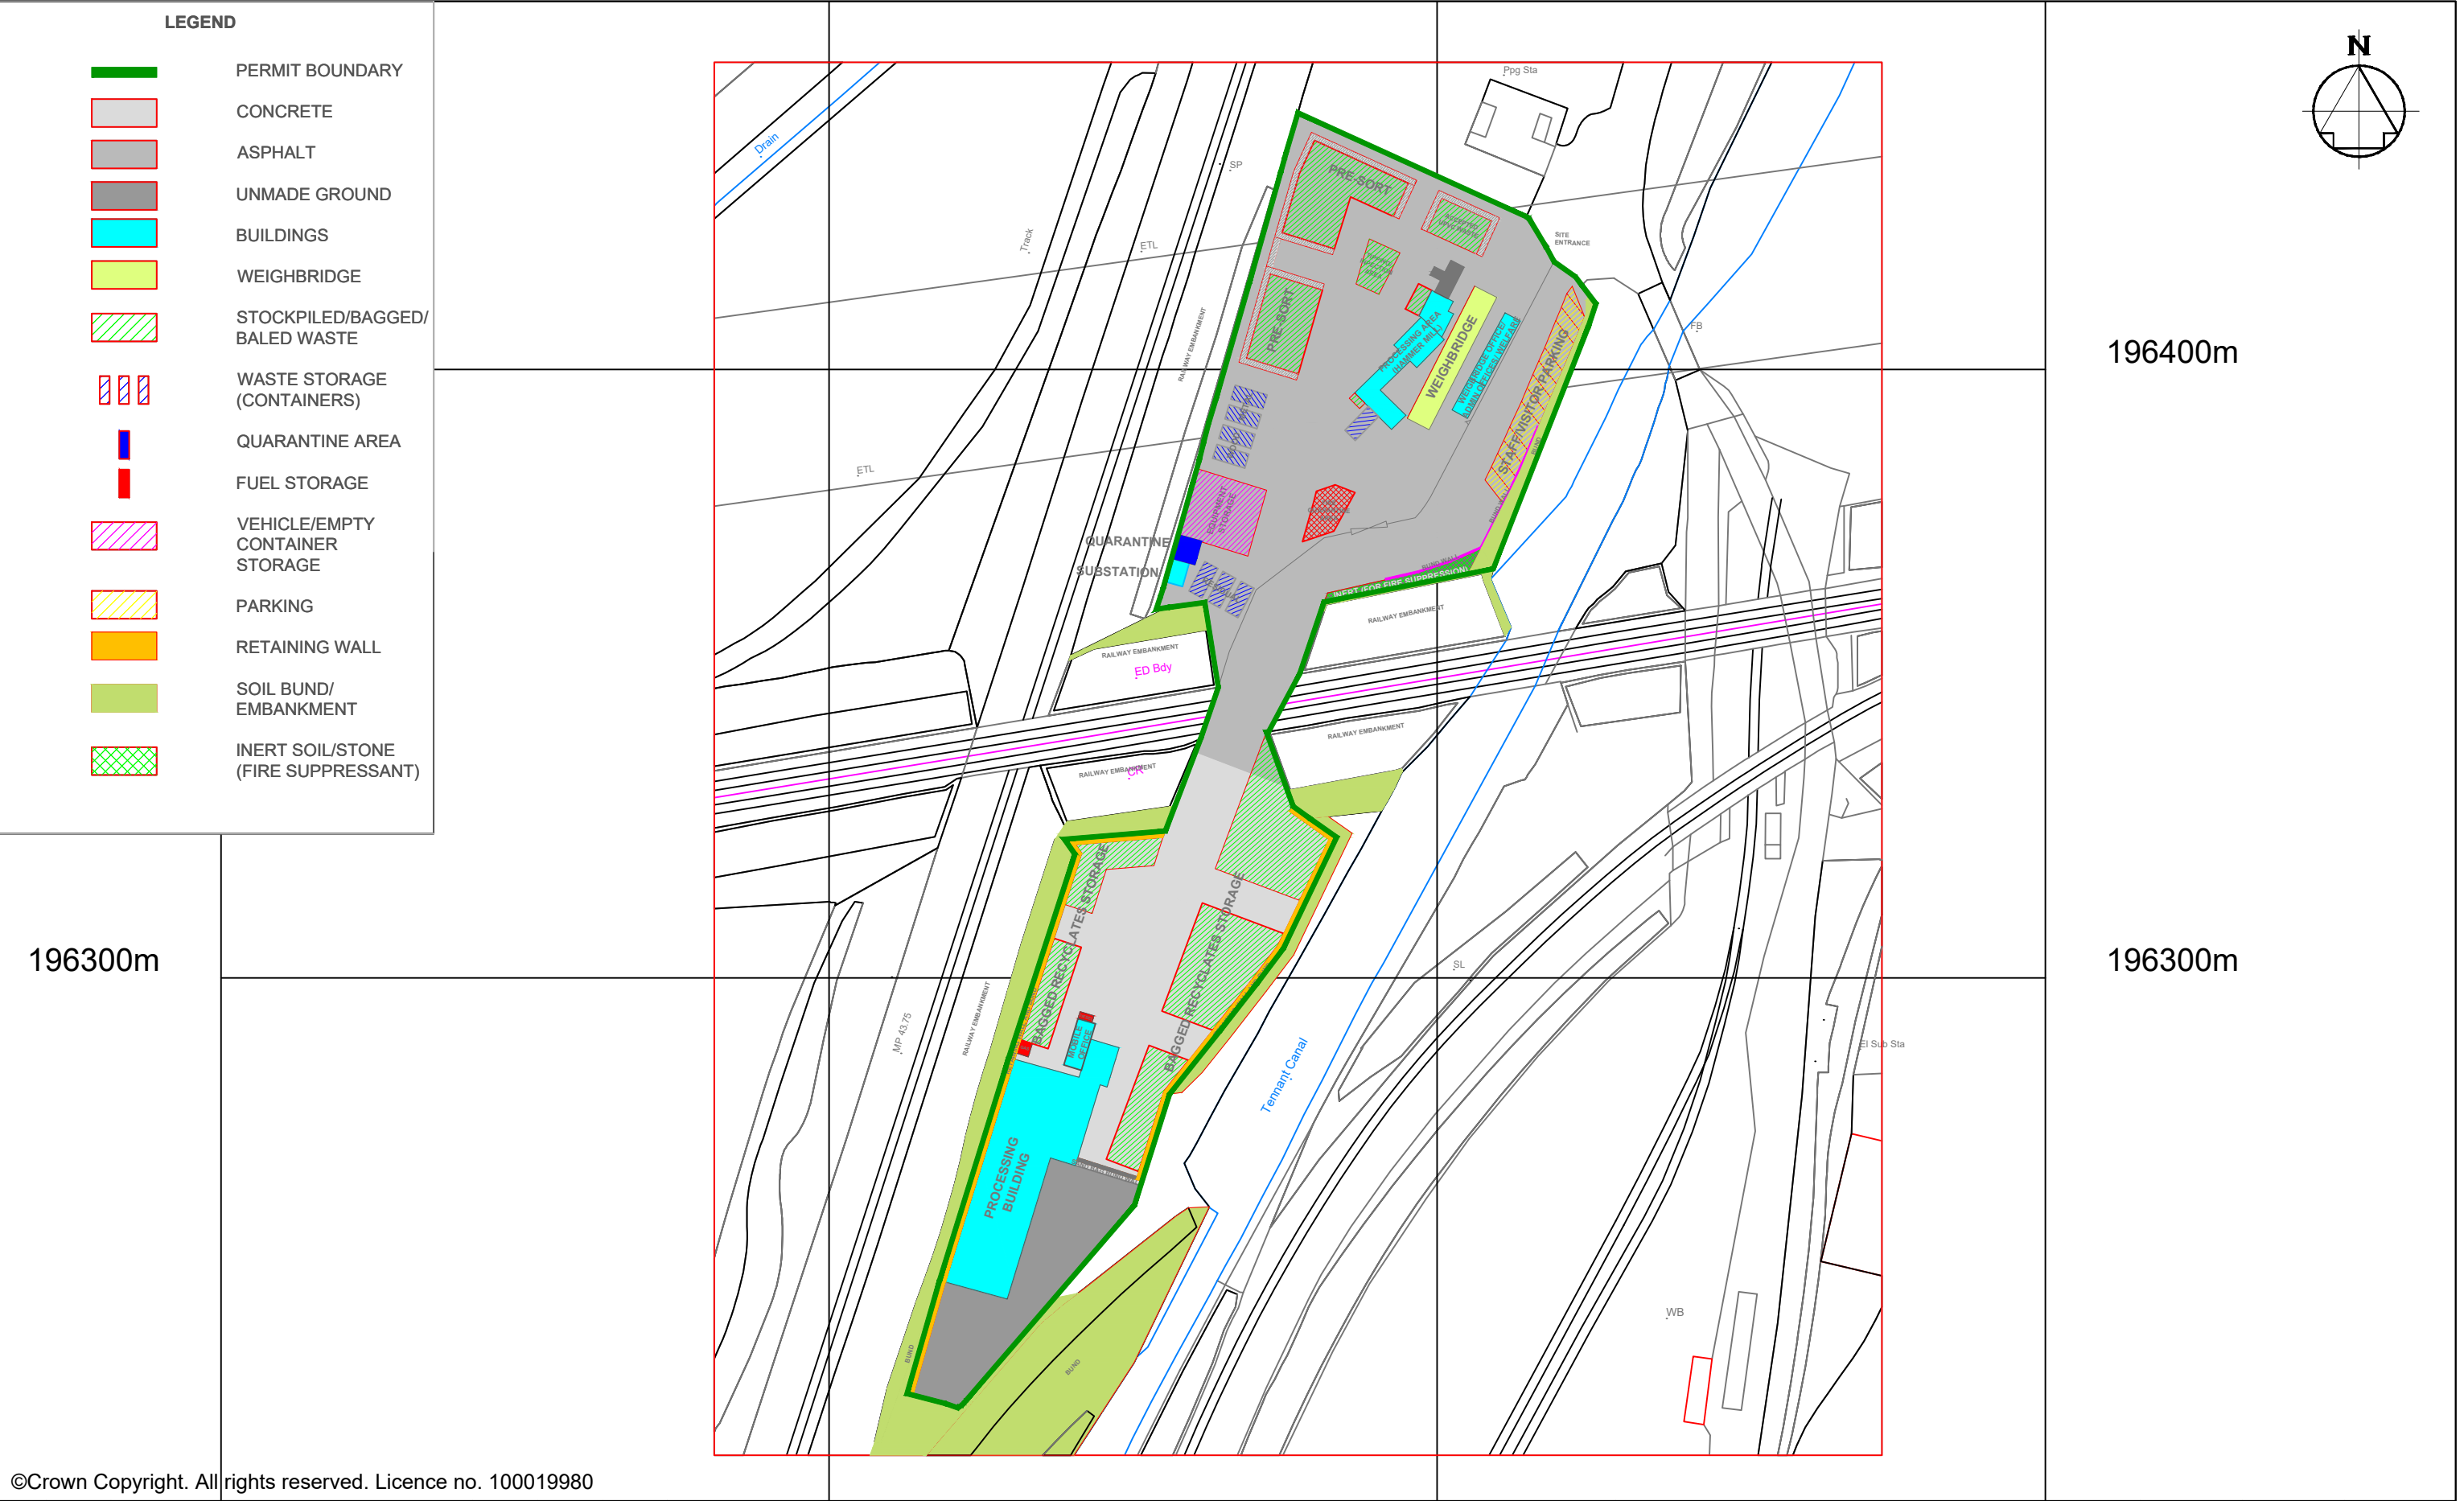

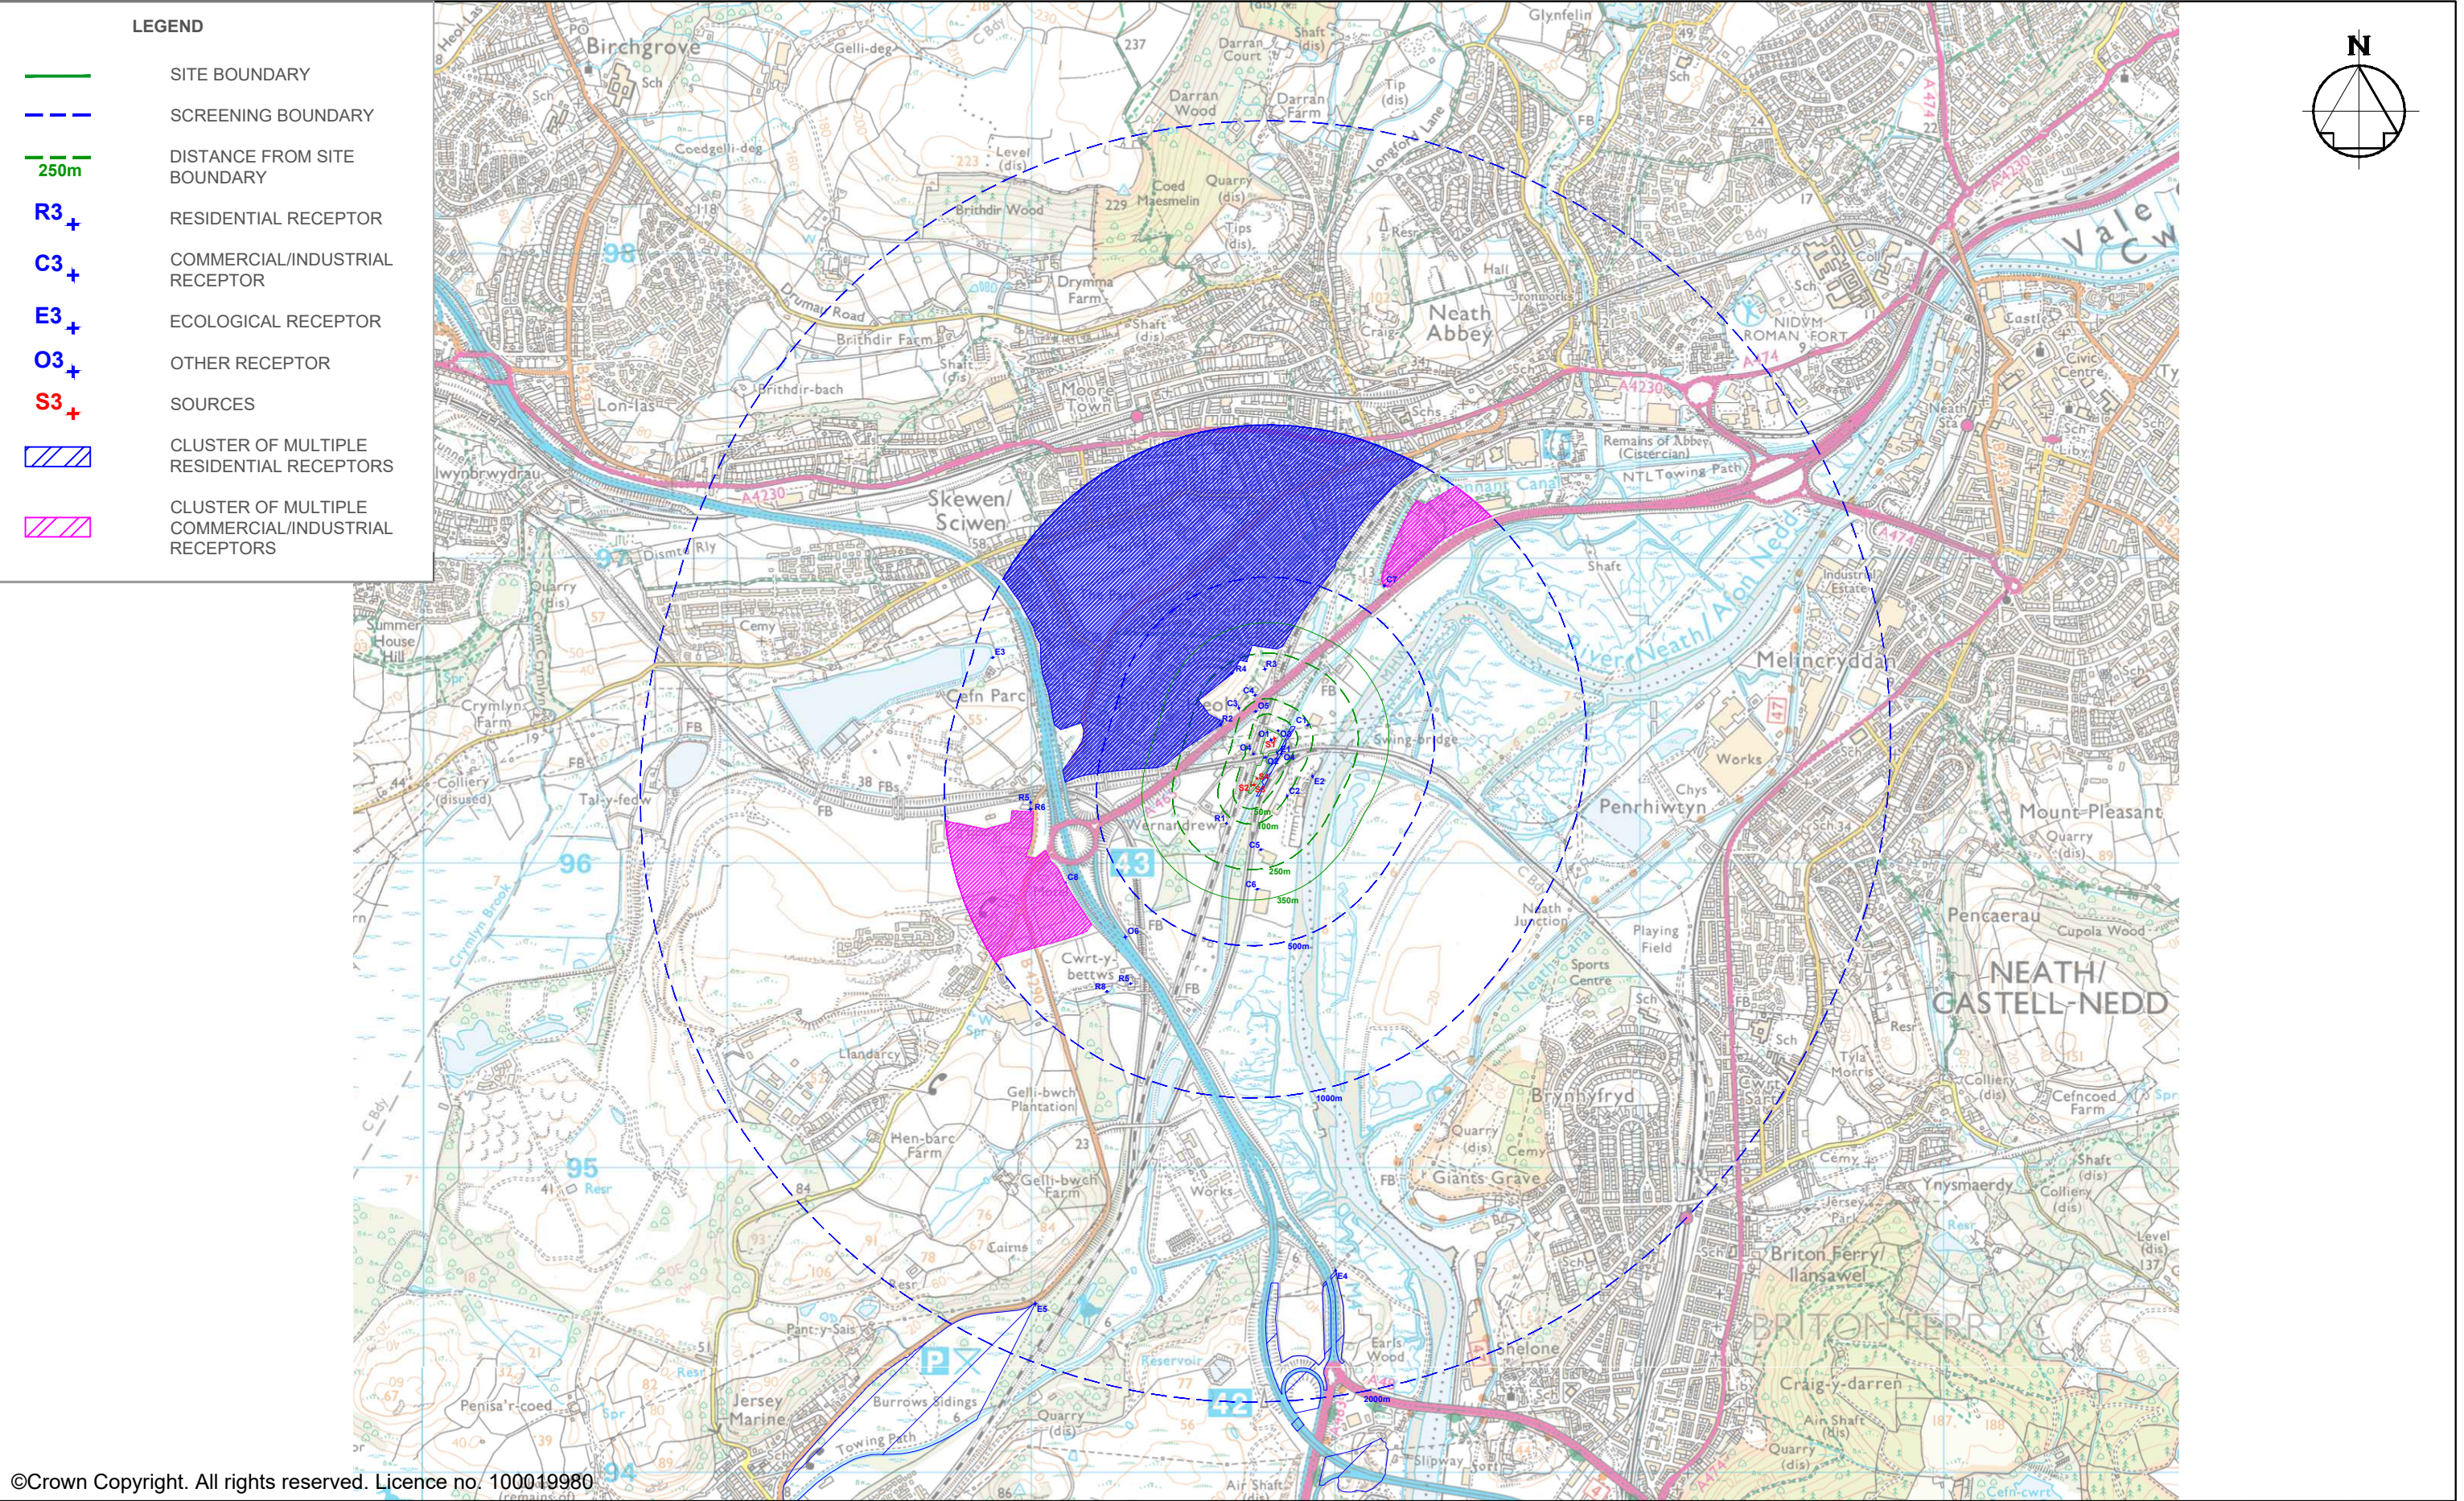

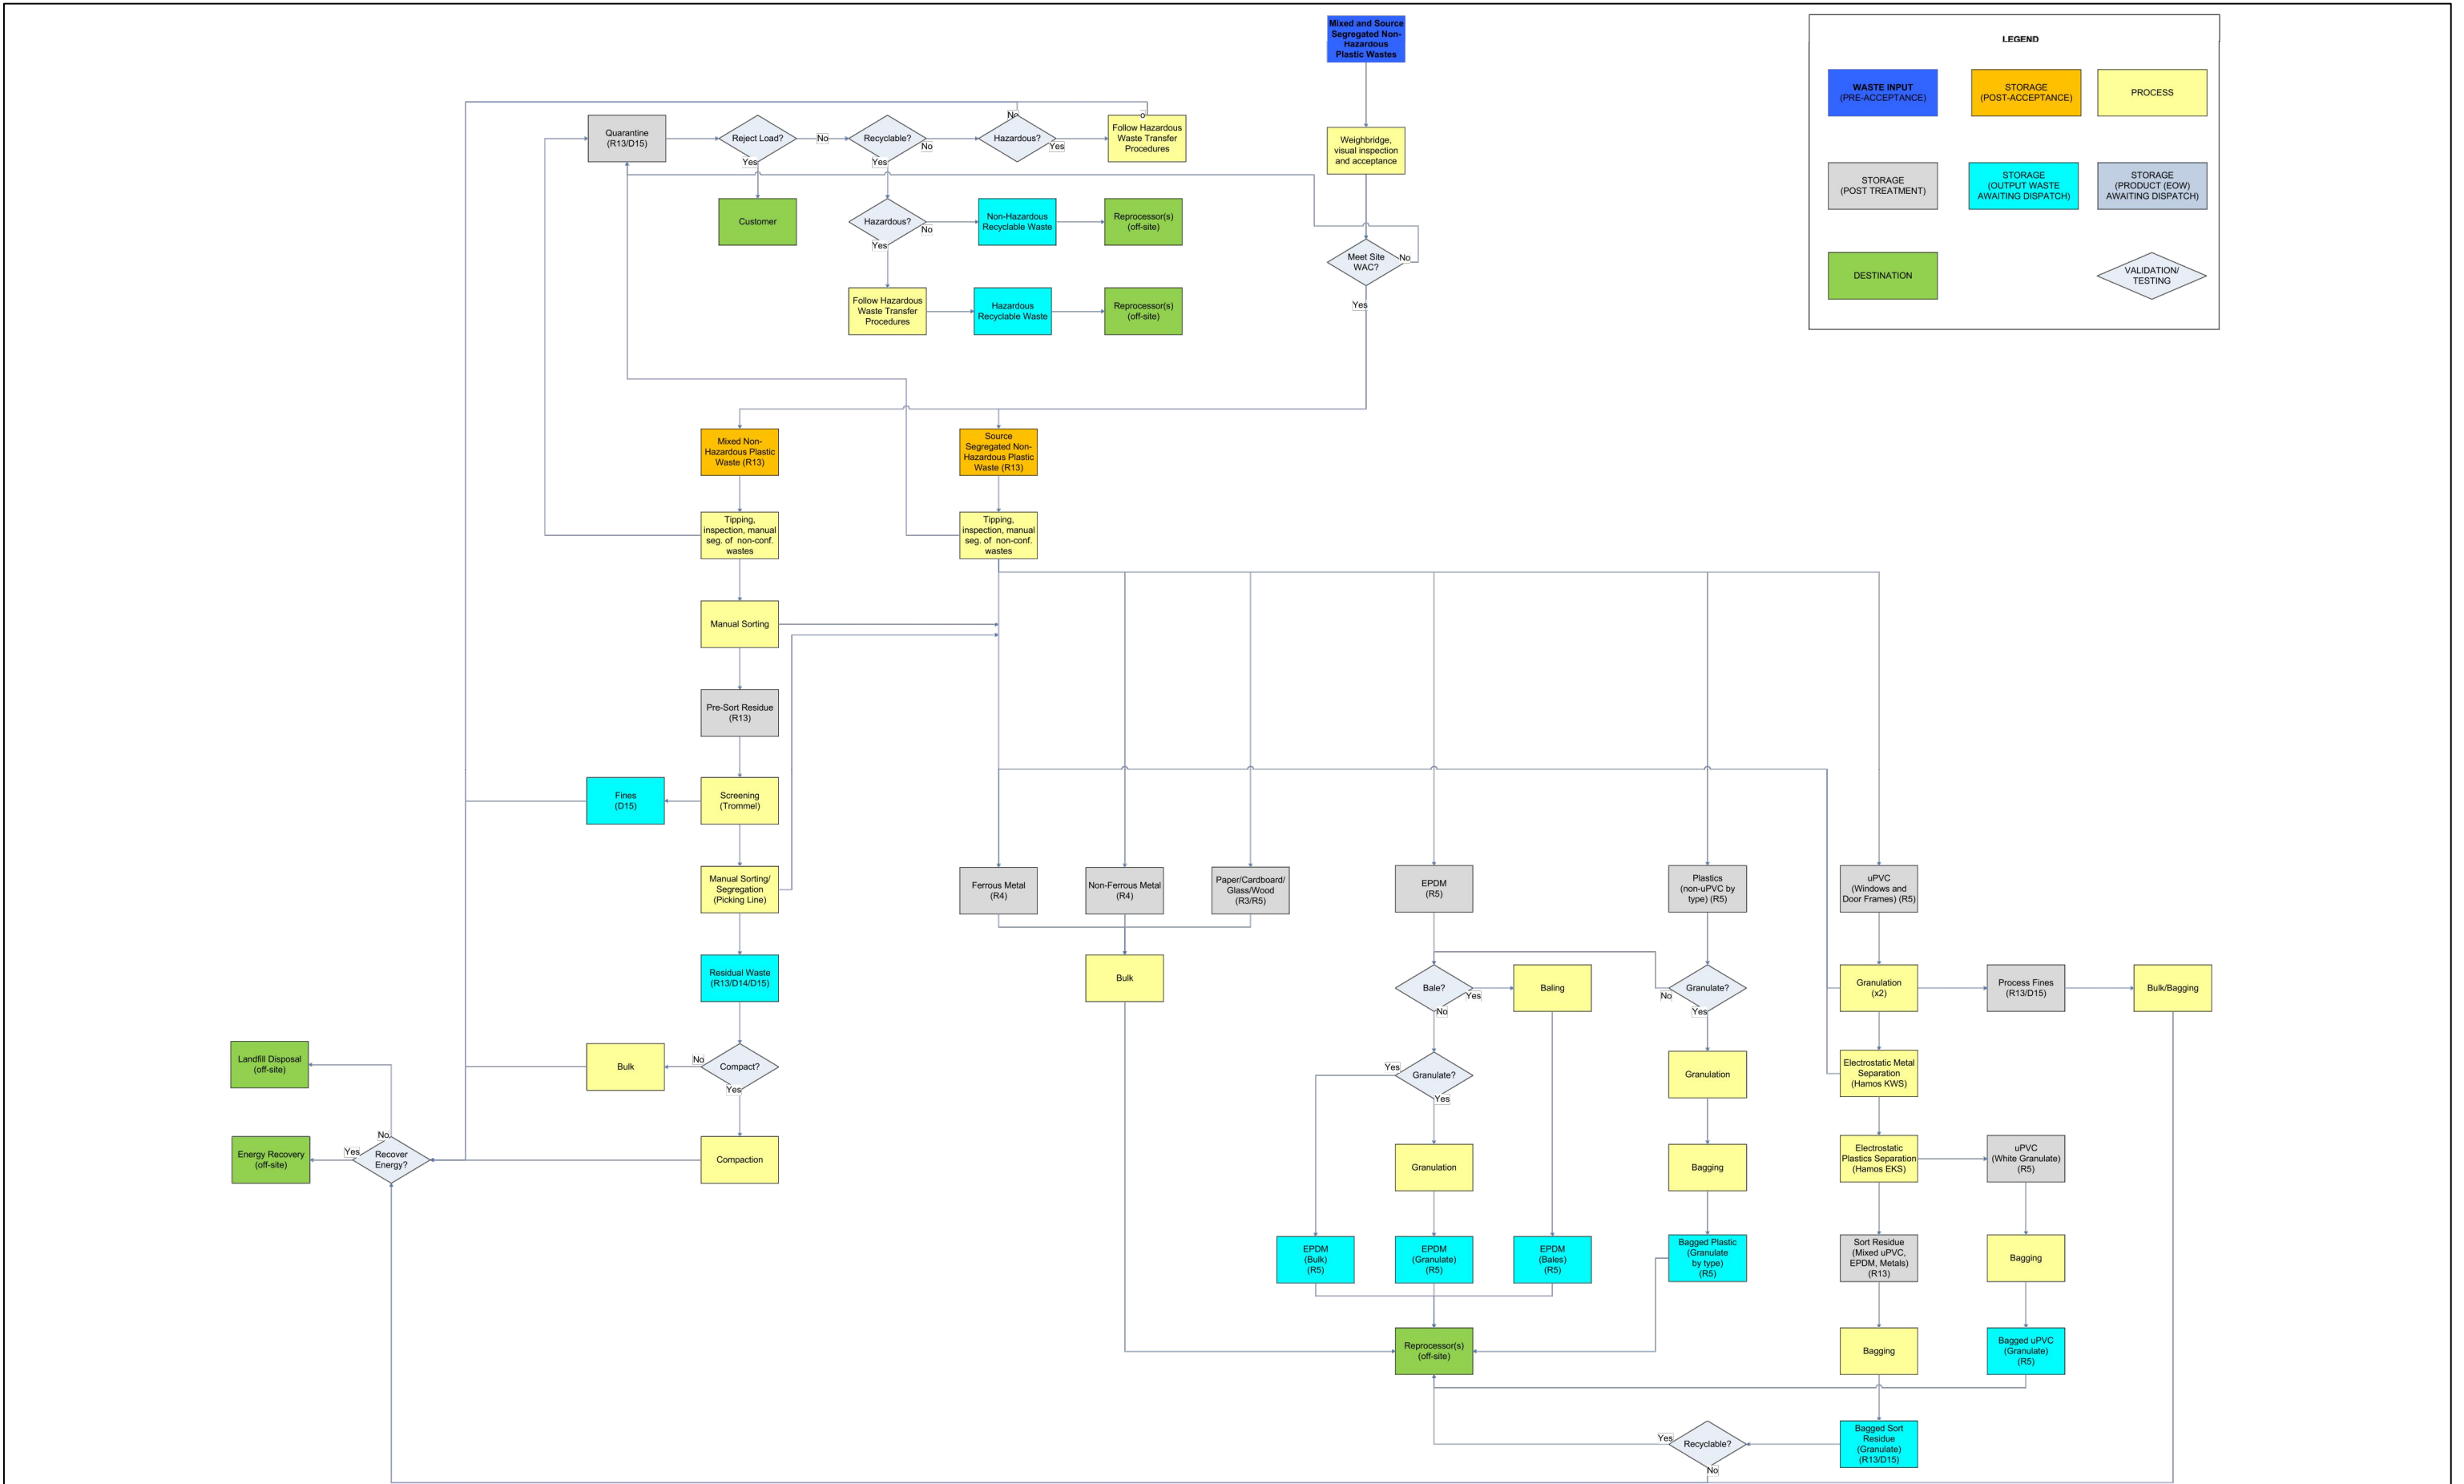

AMENDMENTS	REV REF	DETAILS	DATE	MADE BY	CHKD BY	 TECHNIA ENVIRONMENT AND PLANNING SUITE 4, ST. MARGARET'S PARK PENGAM ROAD, ABERBARGOED, CF81 9FW TEL: 01443 821619 EMAIL: PLANNING@TEPL.EU	FENESTRATION RECYCLING COMPANY LTD			Drawn	SW	Scale	
											Ch'kd	SH	1:5,000
							PROCESS FLOWCHART				Appr'd	SH	@A3
											Date	02/02/16	
									Job No.	FRC	Drg No.	10937 - 000 - G	

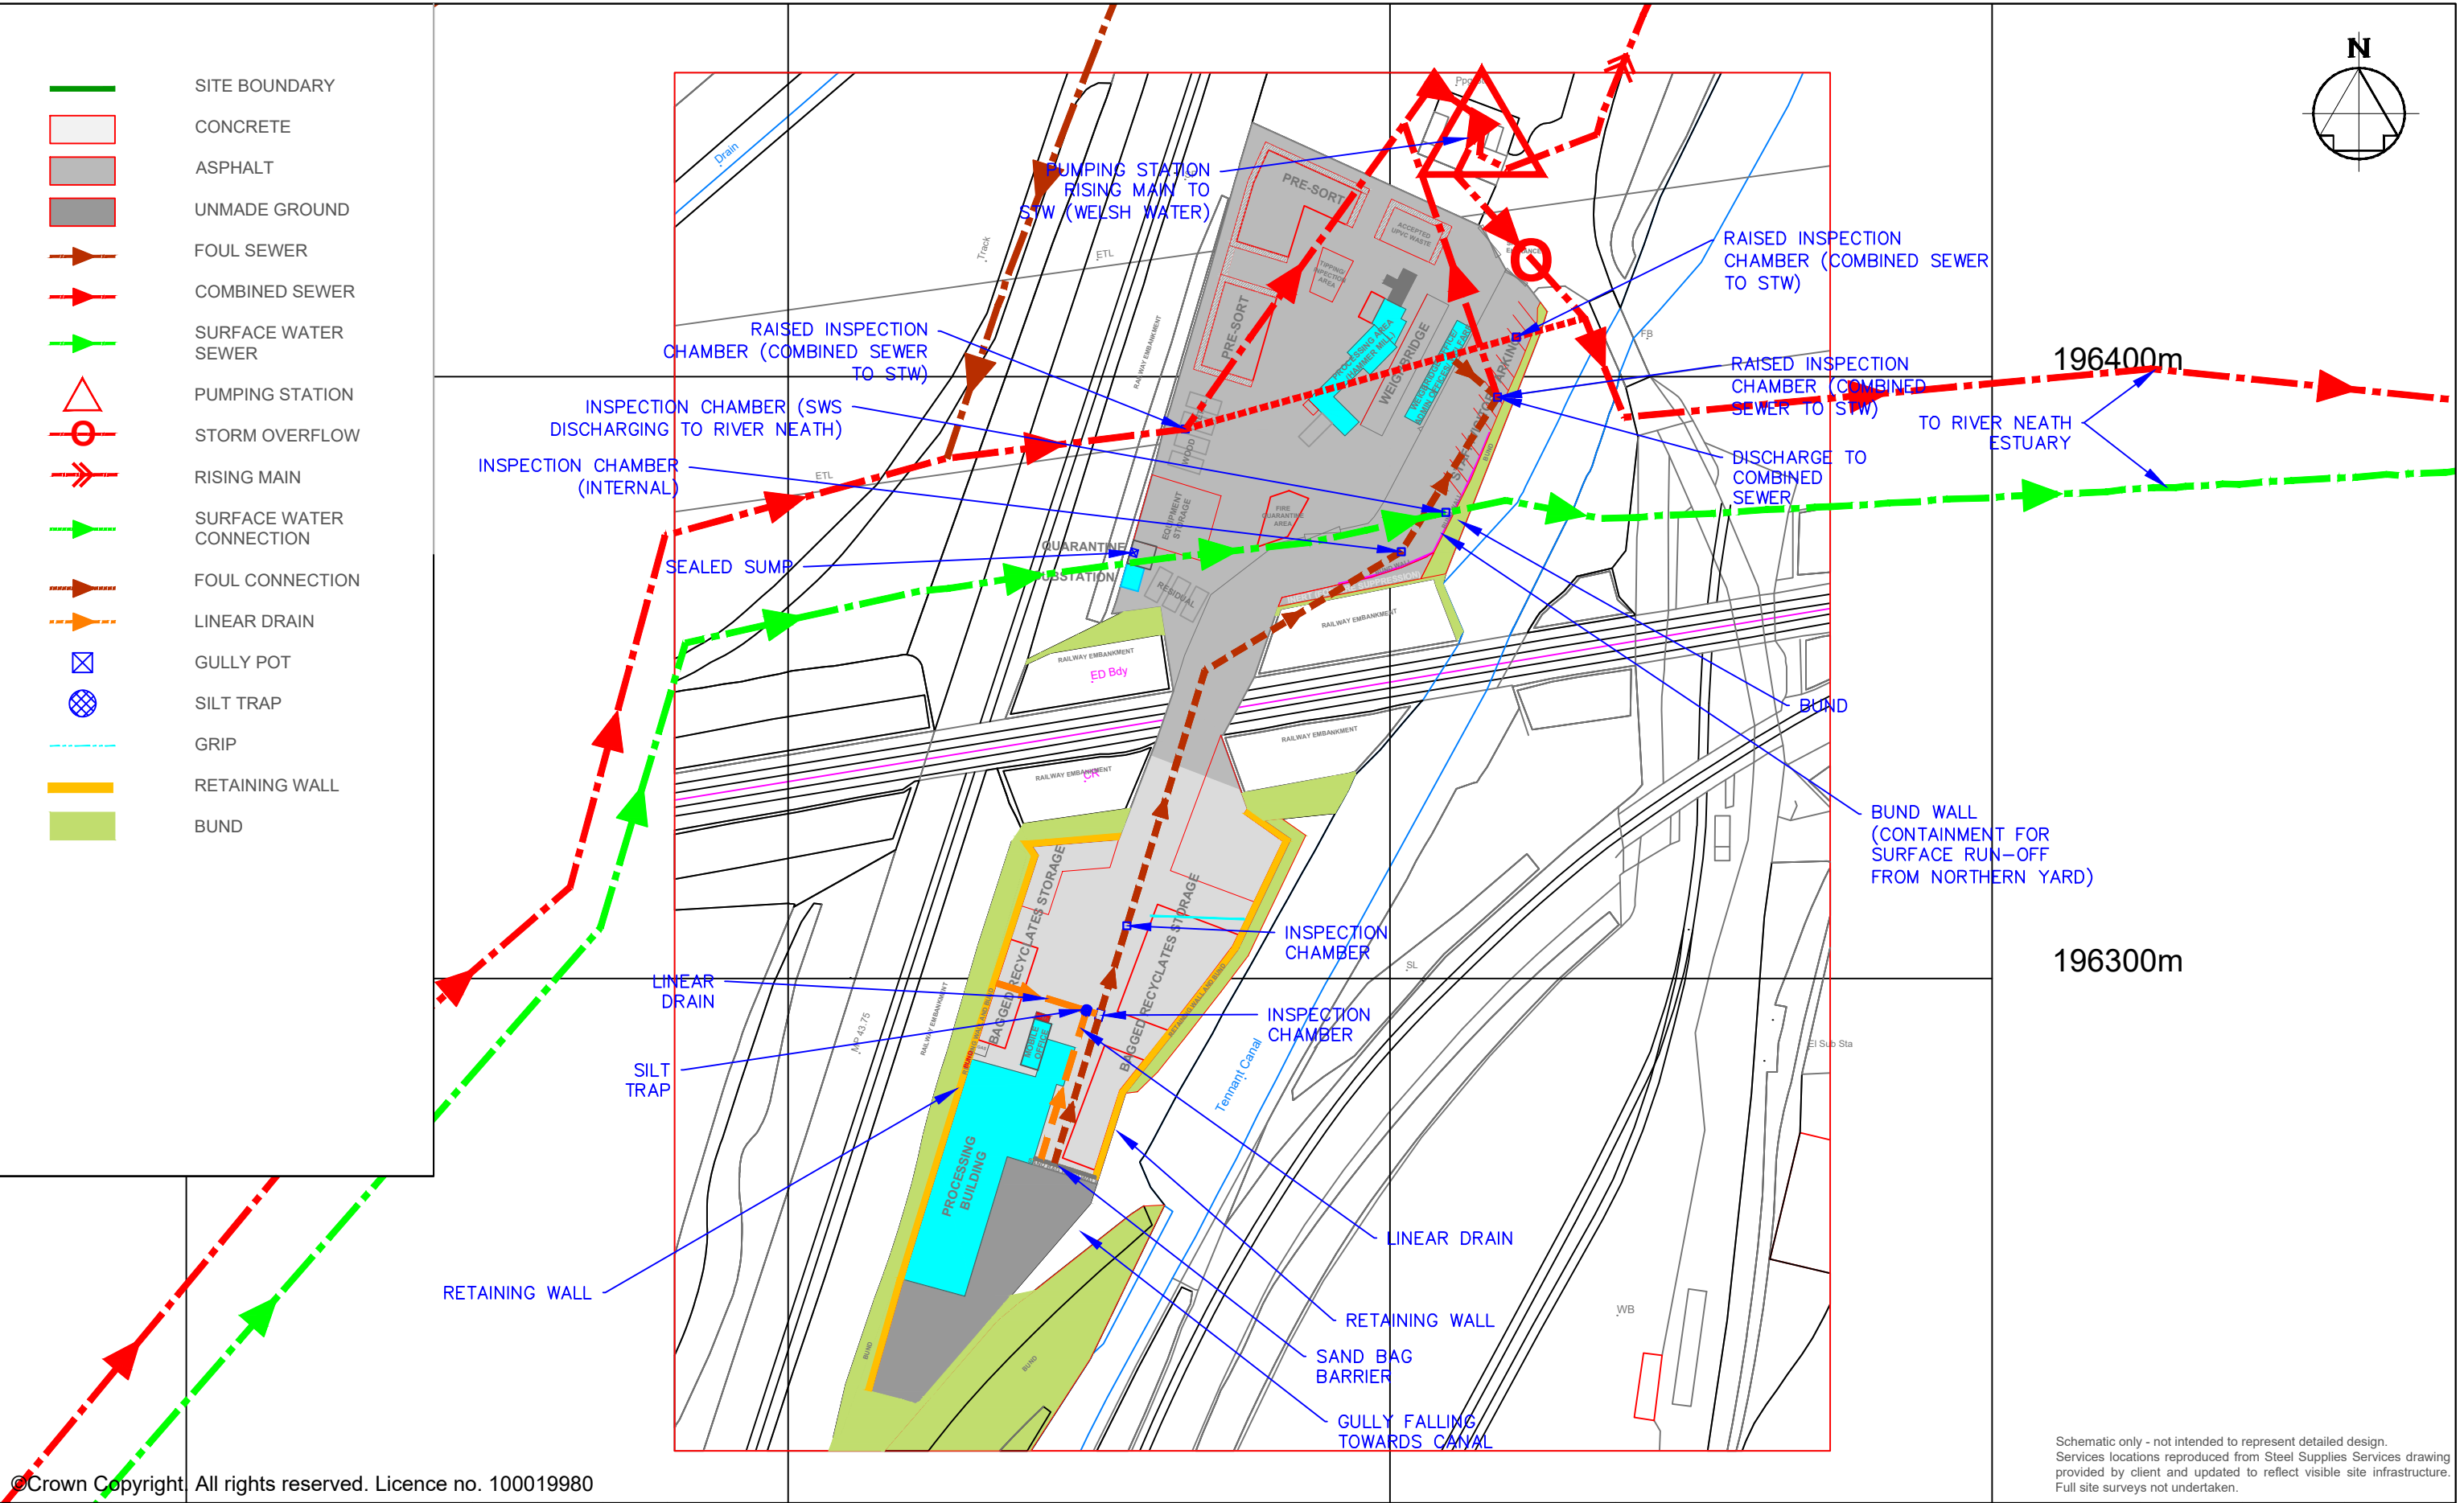

©Crown Copyright All rights reserved. Licence no. 100019980

AMENDMENTS	REV	DETAILS	DATE	MADE BY	CHKD BY
	REF				



TECHNIA ENVIRONMENT AND PLANNING
SUITE 4, ST. MARGARET'S PARK
PENGAM ROAD, ABERBARGOED, CF81 9FW
TEL: 01443 821619
EMAIL: PLANNING@TEPL.EU

FENESTRATION RECYCLING COMPANY LTD				Drawn	SW	Scale 1:1,000
				Ch'kd	SH	
EMERGENCY PLAN - DRAINAGE				Appr'd	SH	@A3
				Date	01/08/16	
Job No.	FRC	Drg No.	10937 - 000 - I			