


ATKINS

5040219/200/001

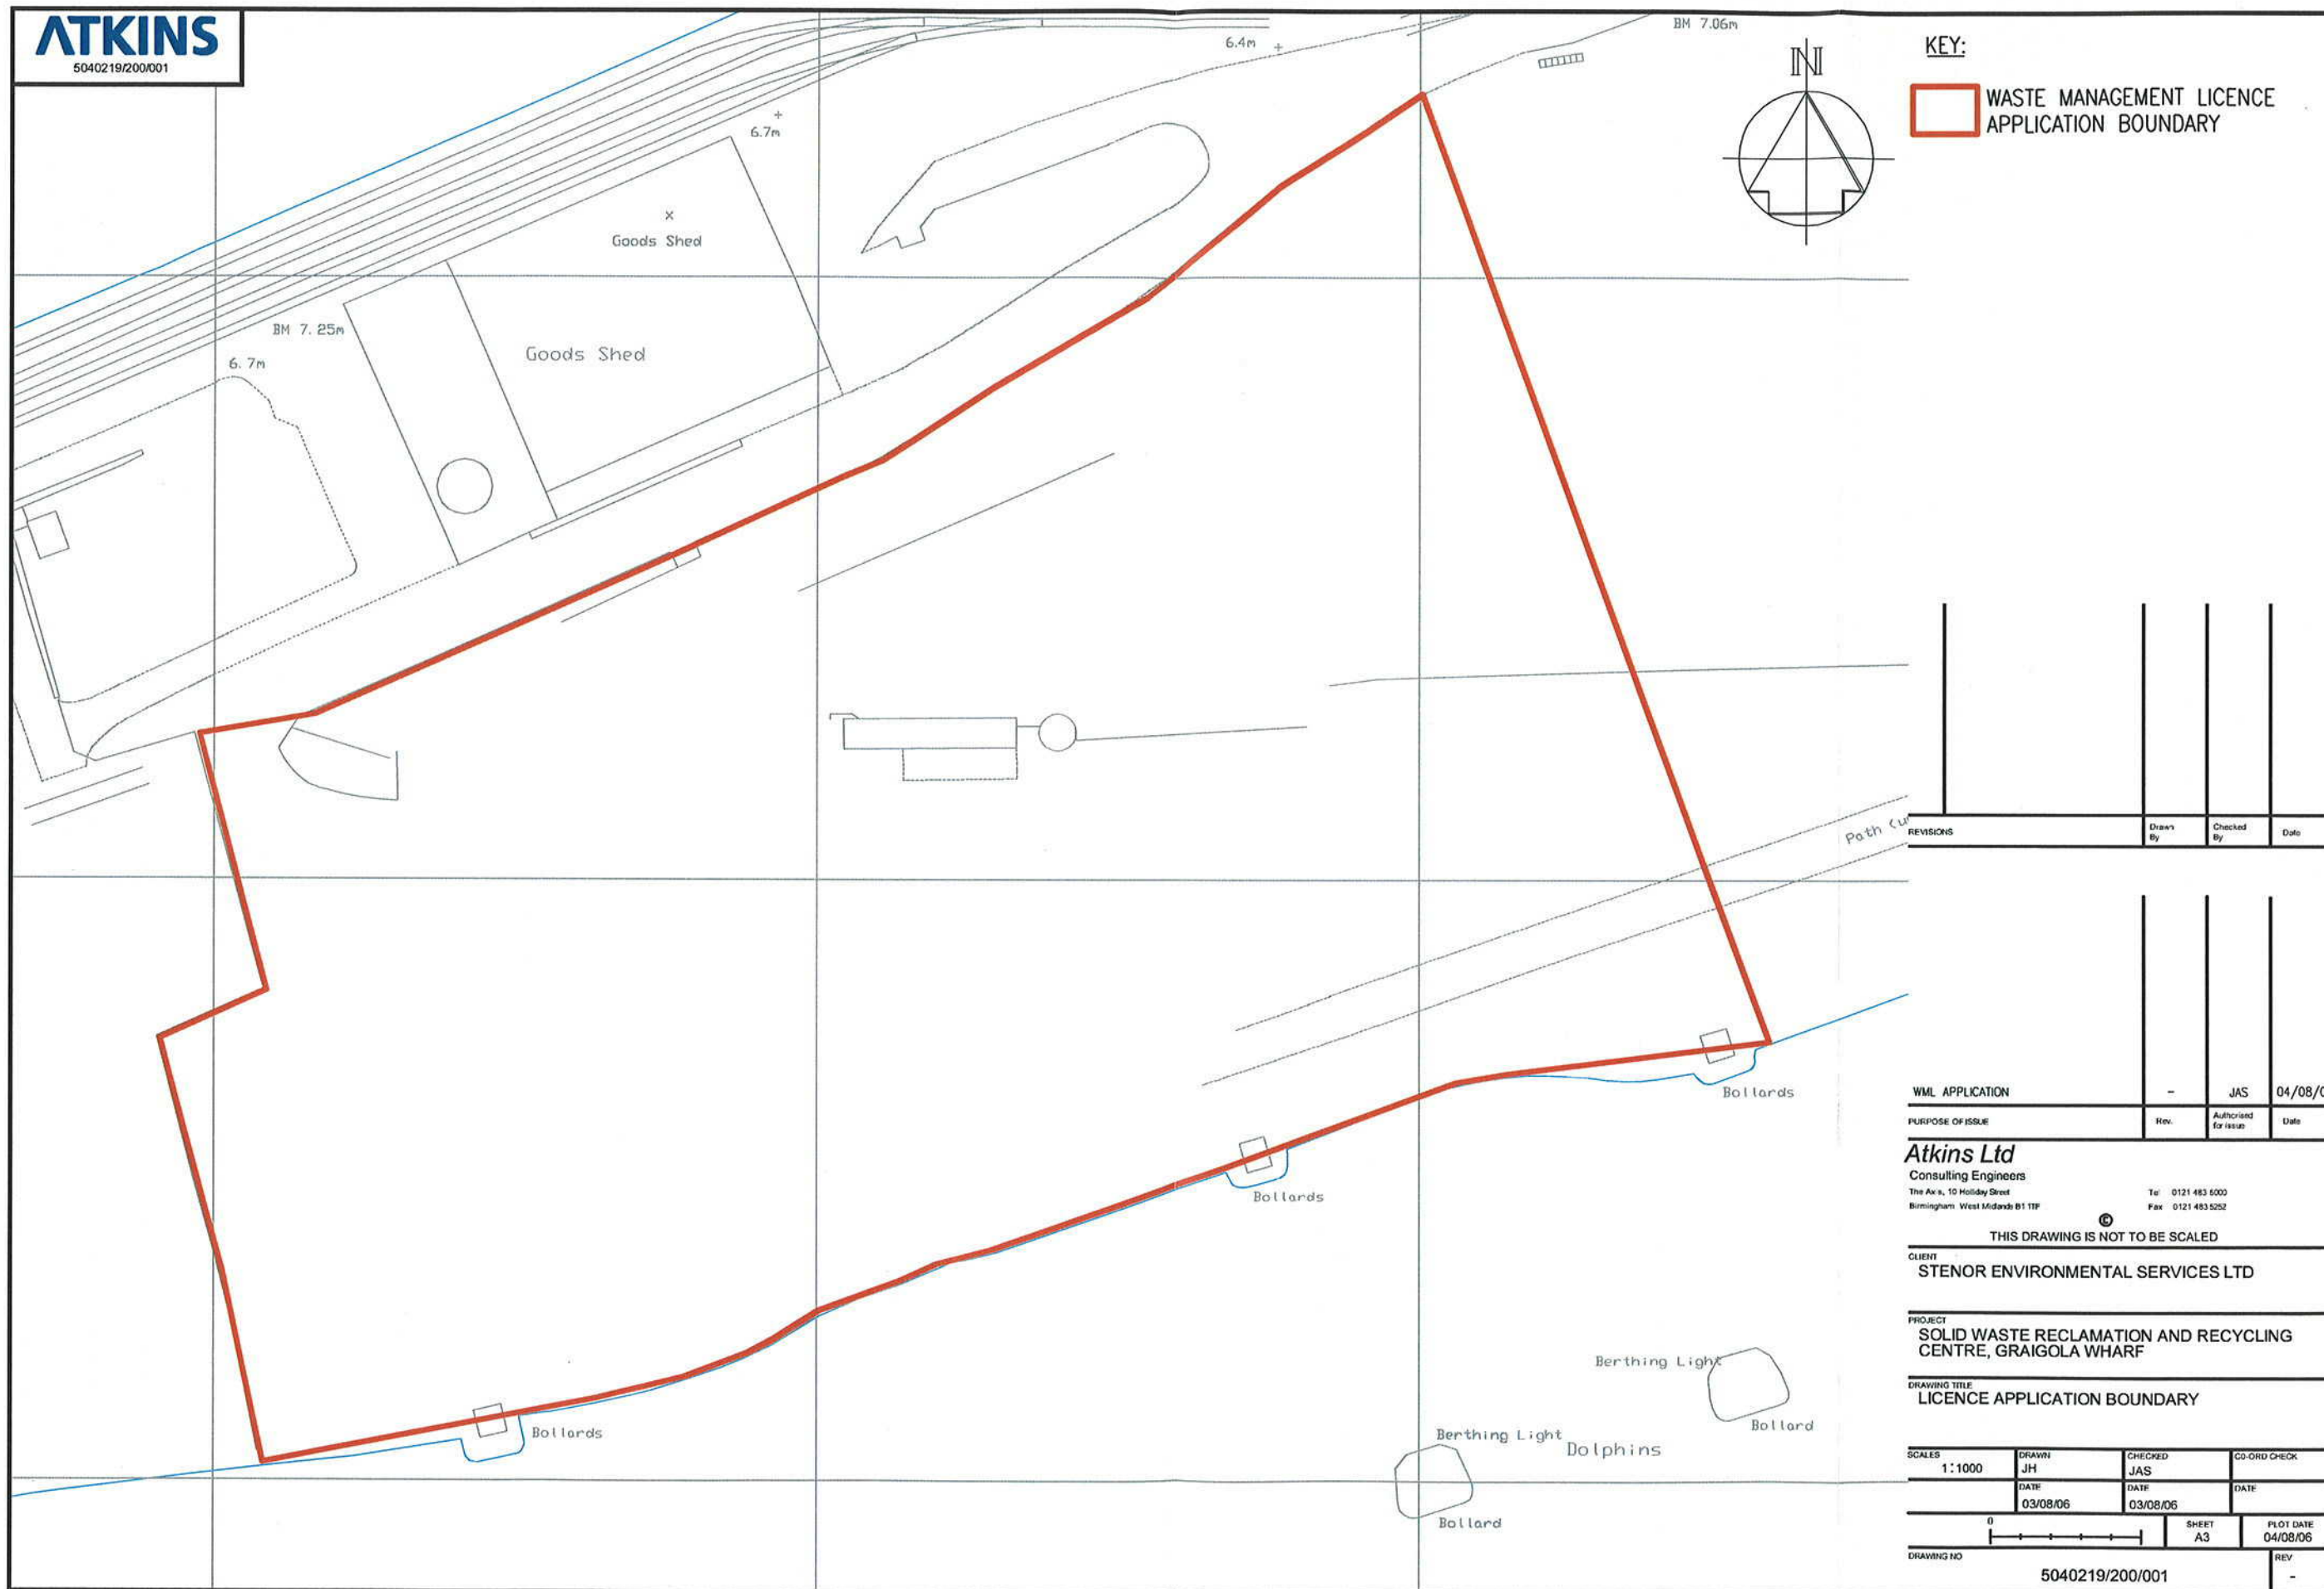

KEY:

WASTE MANAGEMENT LICENCE APPLICATION BOUNDARY

REVISIONS	Drawn By	Checked By	Date

WML APPLICATION	-	JAS	04/08/06
PURPOSE OF ISSUE	Rev.	Authorised for issue	Date

Atkins Ltd
Consulting Engineers

The Axis, 10 Holiday Street
Birmingham West Midlands B1 1TF

Tel: 0121 483 6000
Fax: 0121 483 5252

THIS DRAWING IS NOT TO BE SCALED

CLIENT
STENOR ENVIRONMENTAL SERVICES LTD

PROJECT
SOLID WASTE RECLAMATION AND RECYCLING CENTRE, GRAIGOLA WHARF

DRAWING TITLE
LICENCE APPLICATION BOUNDARY

SCALES 1:1000	DRAWN JH	CHECKED JAS	CO-ORD CHECK
DATE 03/08/06	DATE 03/08/06	DATE	PLOT DATE 04/08/06
DRAWING NO 5040219/200/001	SHEET A3	REV -	