


KEY:
← ACCESS

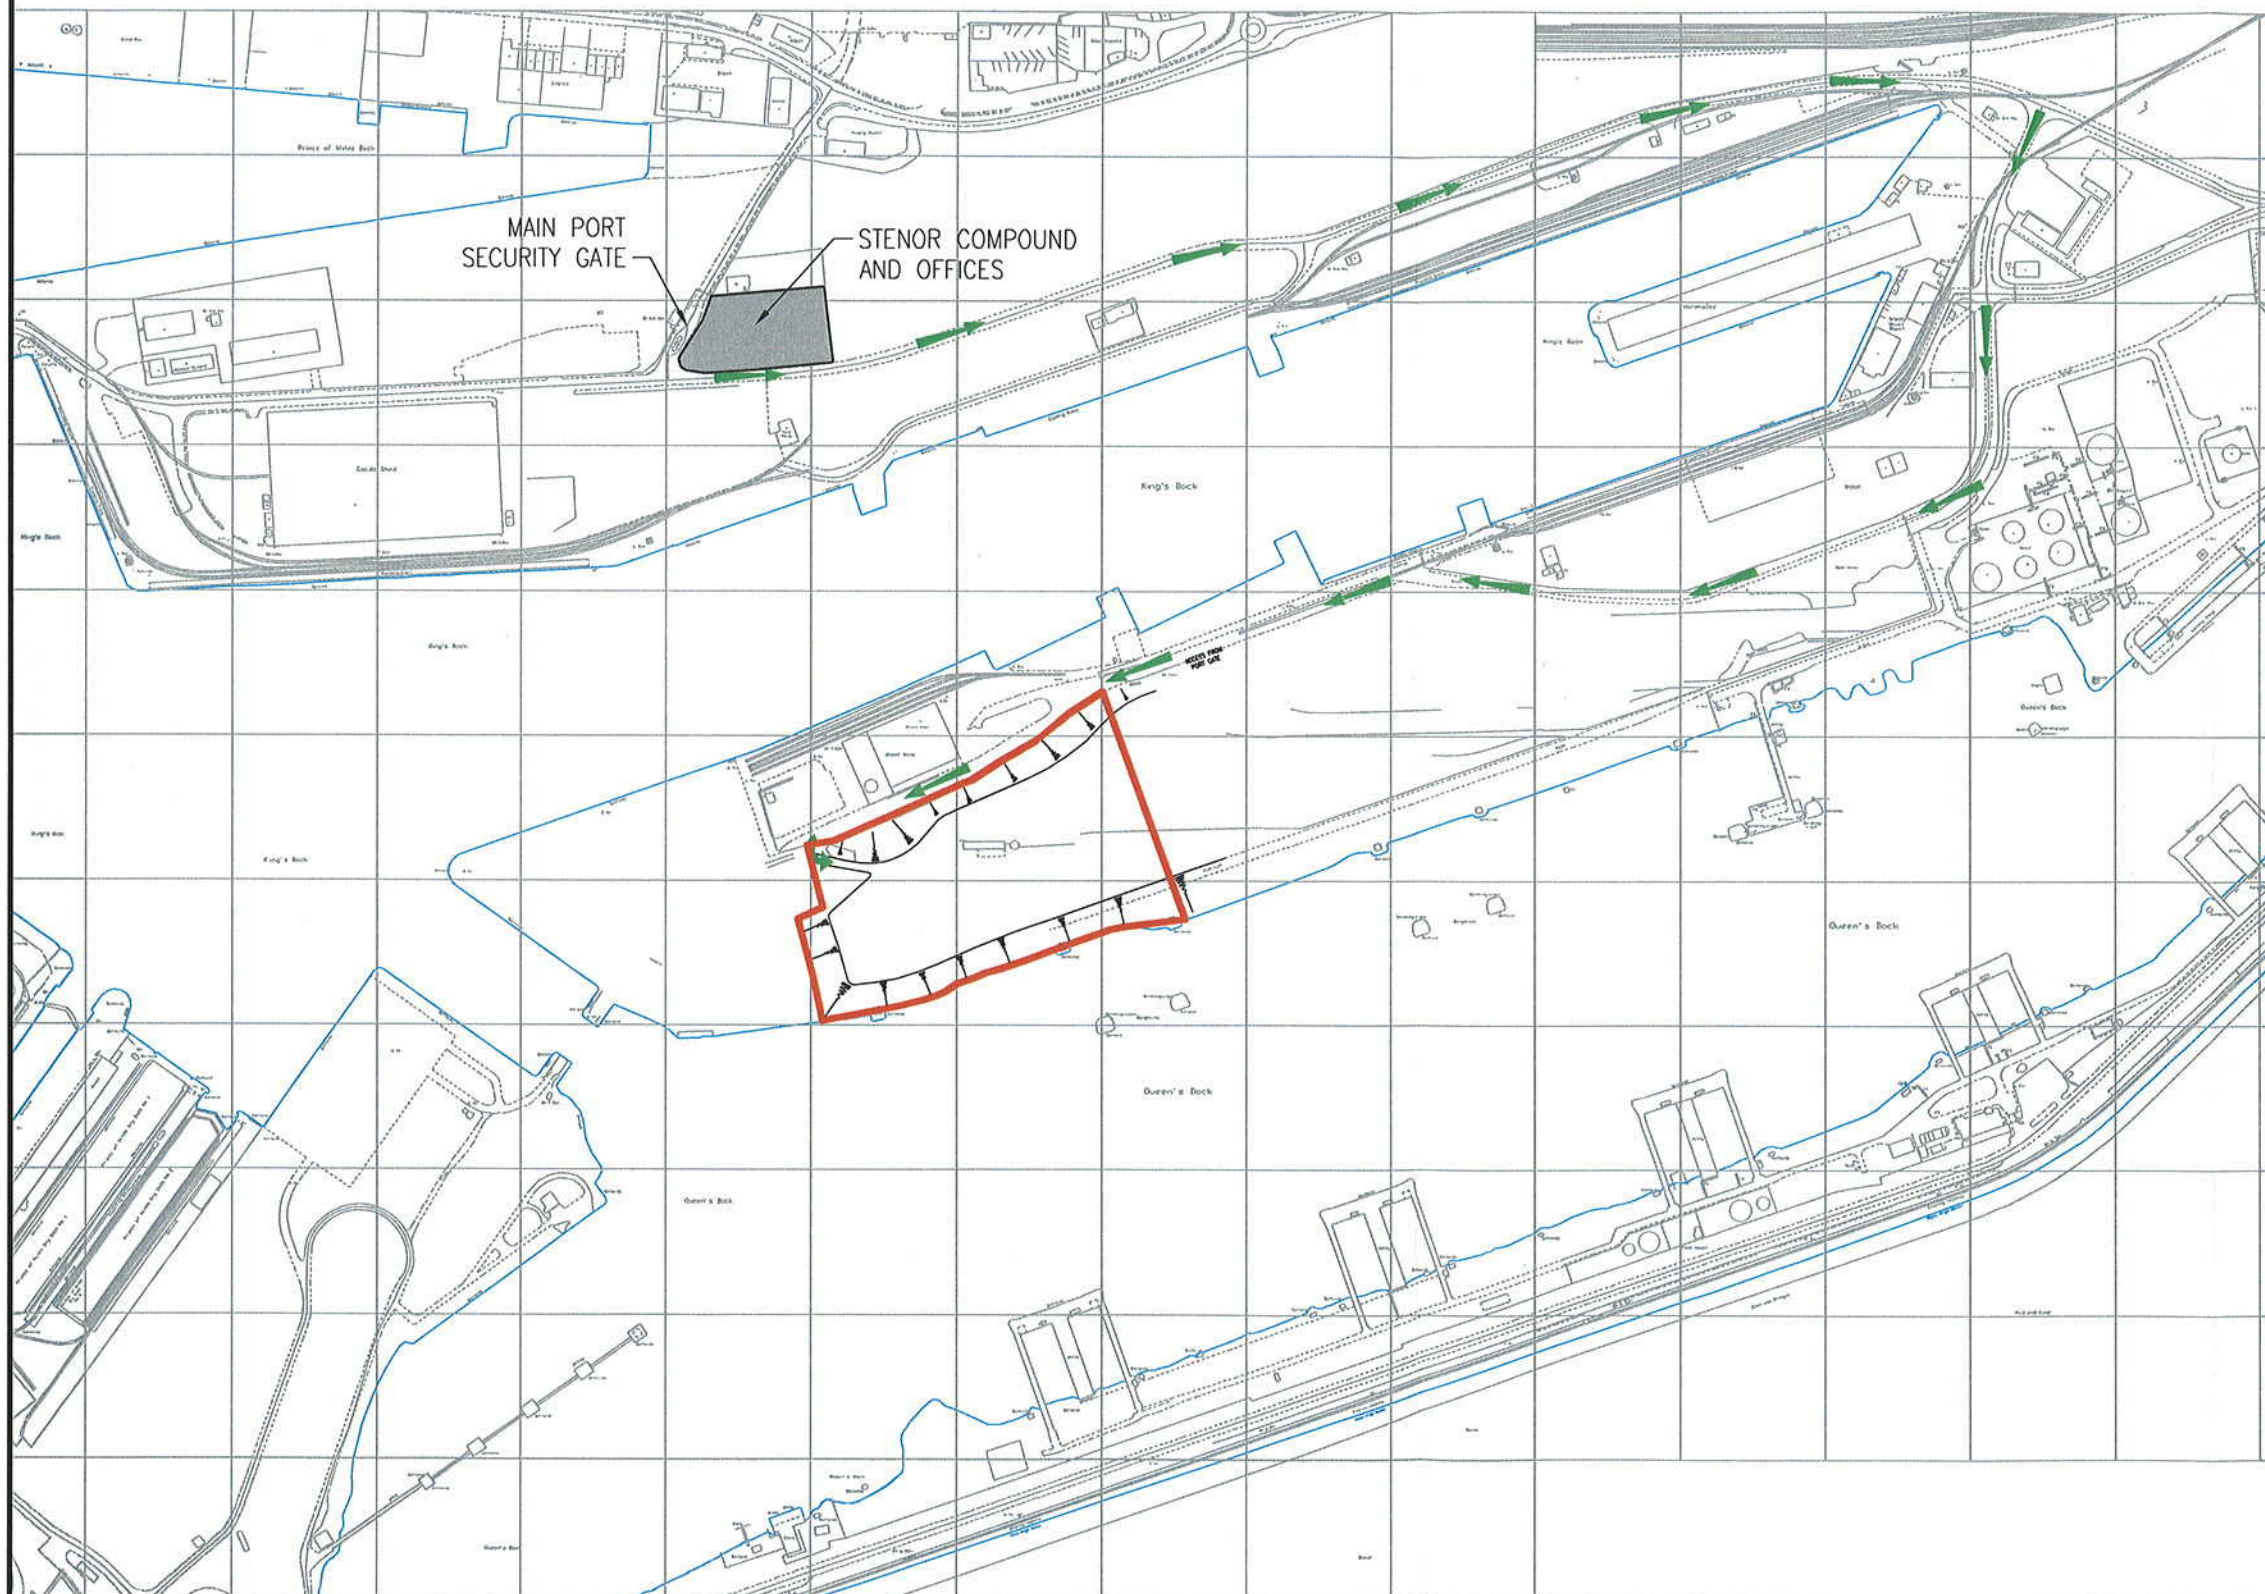

REVISIONS	Drawn By	Checked By	Date

WML APPLICATION	—	JAS	04/08/06
PURPOSE OF ISSUE	Rev.	Authorised for issue	Date

Atkins Ltd
Consulting Engineers
The Axis, 10 Holliday Street
Birmingham West Midlands B1 1TF
Tel: 0121 483 5000
Fax: 0121 483 5252

THIS DRAWING IS NOT TO BE SCALED
CLIENT
STENOR ENVIRONMENTAL SERVICES LTD

PROJECT
SOLID WASTE RECLAMATION AND RECYCLING CENTRE, GRAIGOLA WHARF

DRAWING TITLE
SITE ACCES FROM MAIN PORT GATE

SCALES 1:5000	DRAWN JH	CHECKED JAS	CO-ORD CHECK
DATE 03/08/06	DATE 03/08/06	DATE	DATE
DRAWING NO	SHEET A3	PLOT DATE 04/08/06	REV

5040219/200/003