


ATKINS

5040219/200/002

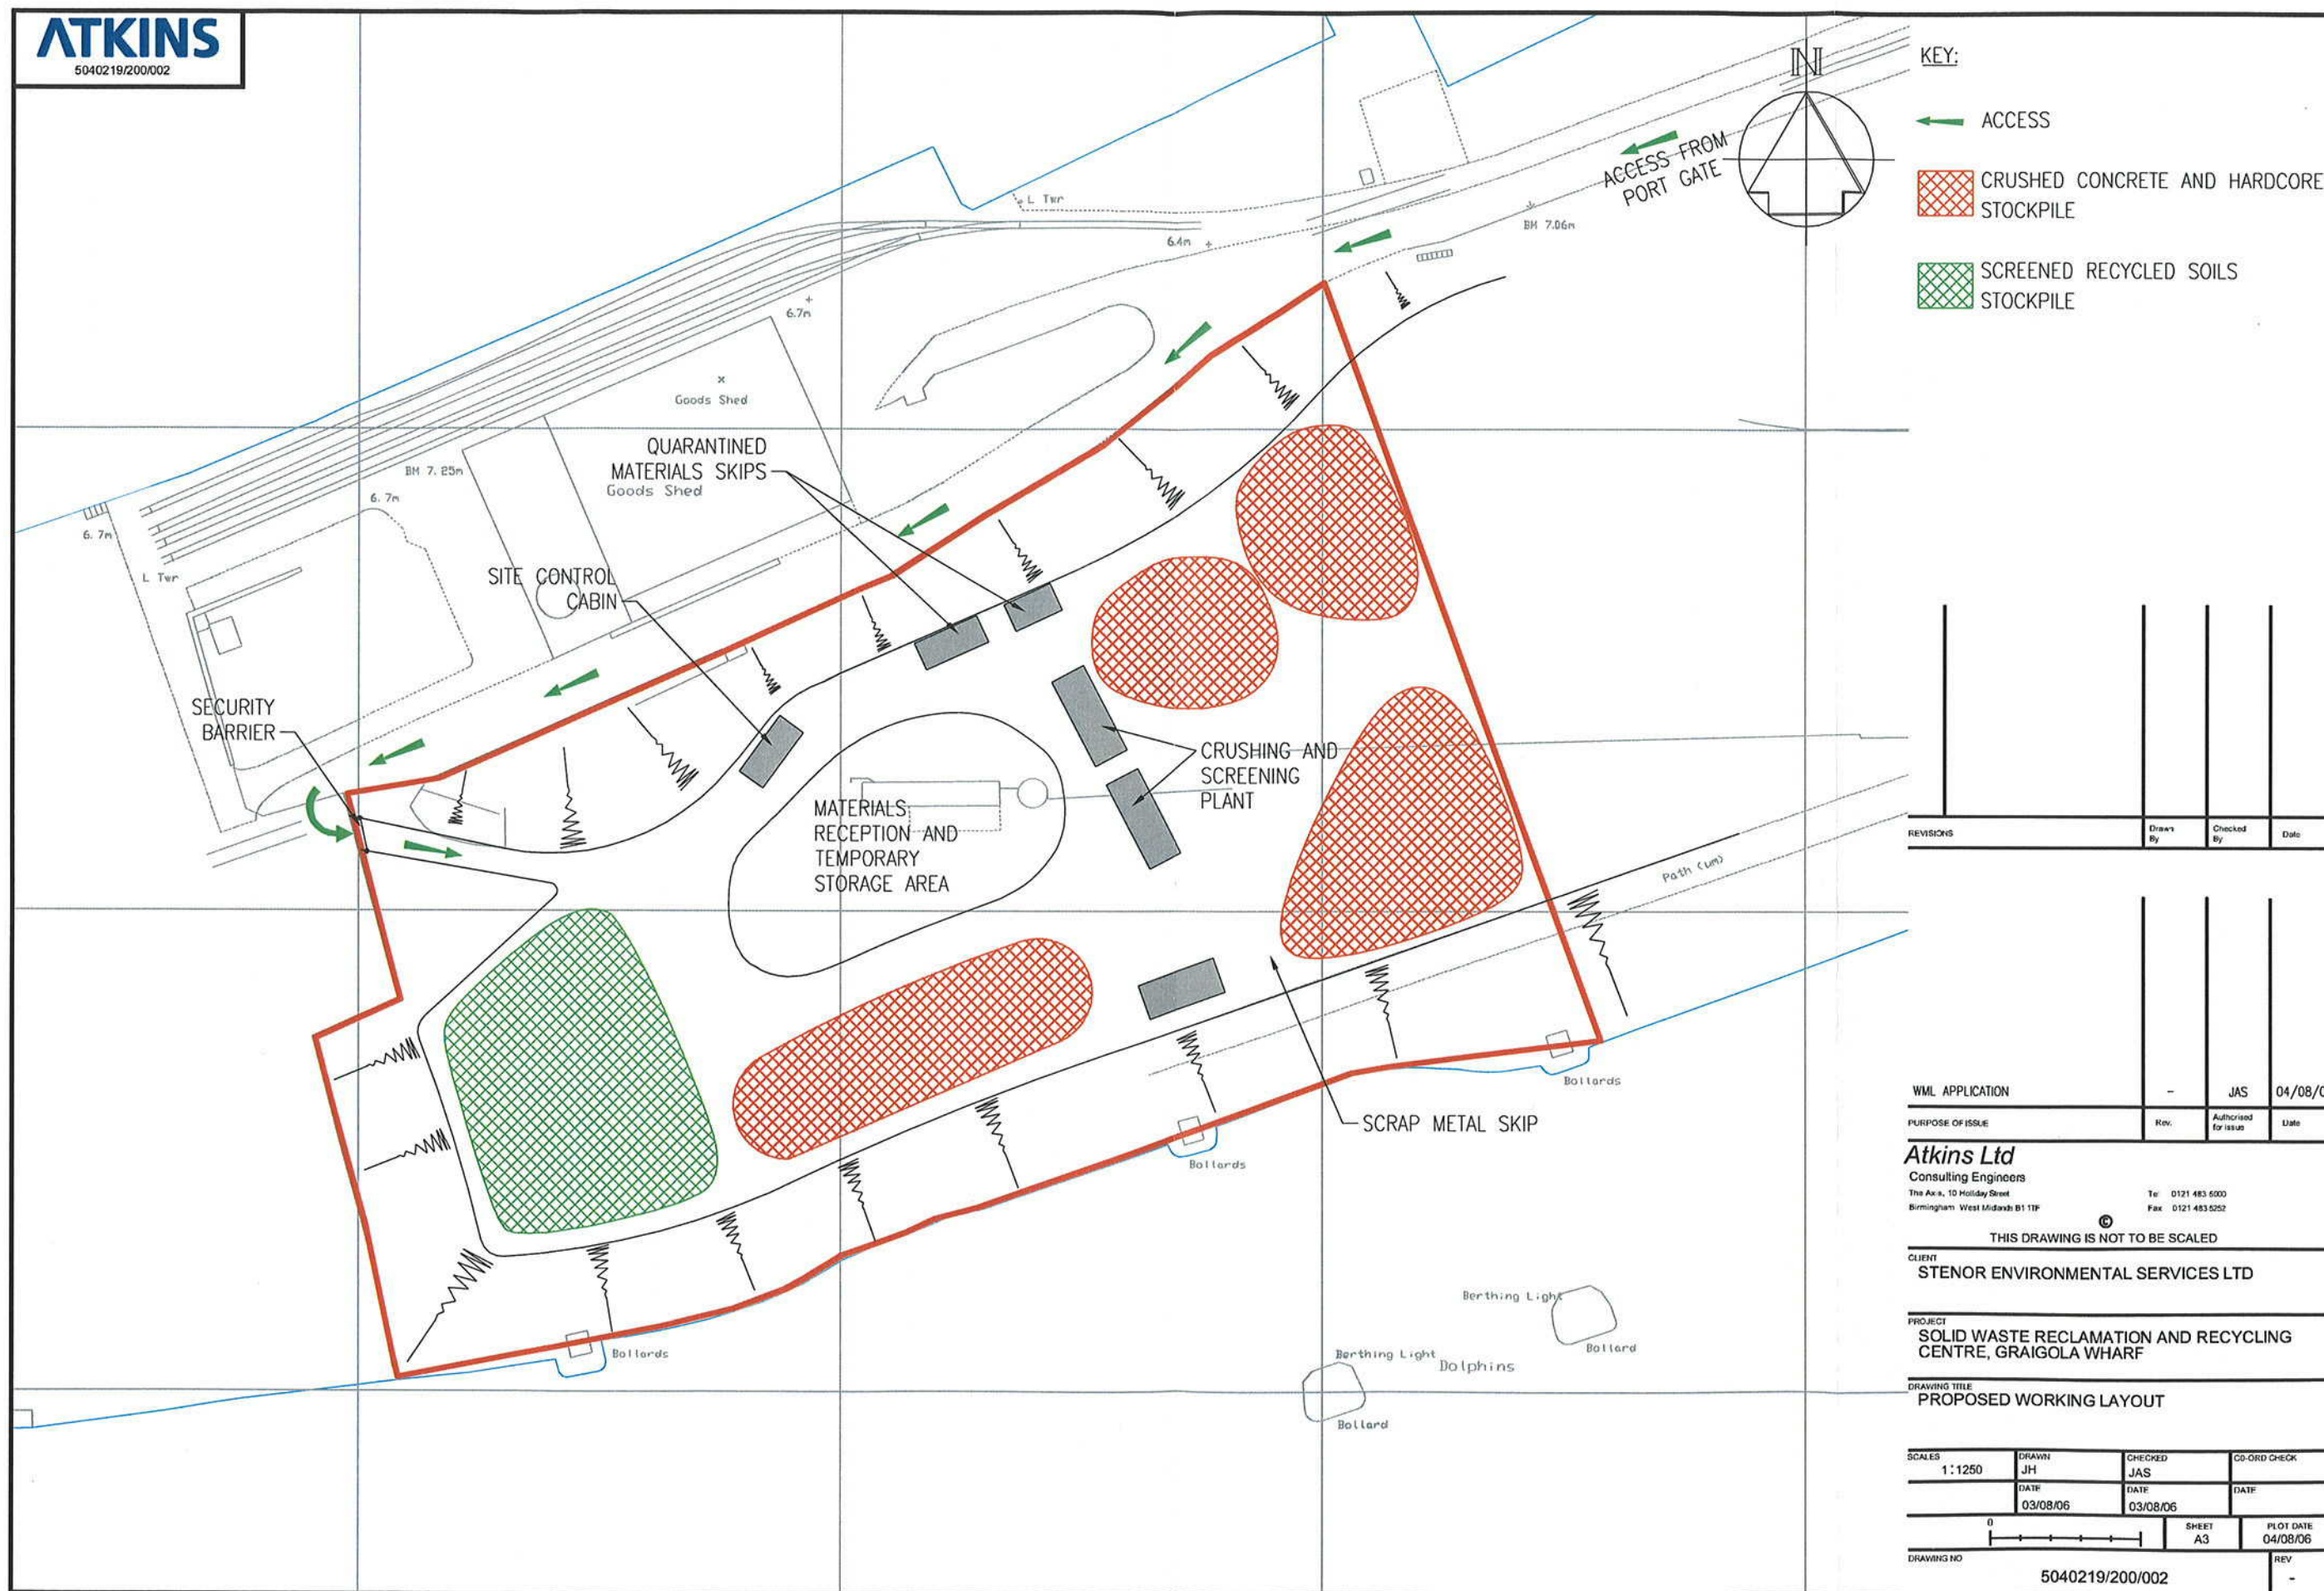

KEY:

← ACCESS

CRUSHED CONCRETE AND HARDCORE STOCKPILE

SCREENED RECYCLED SOILS STOCKPILE

REVISIONS

Drawn By

Checked By

Date

WML APPLICATION

-

JAS

04/08/06

PURPOSE OF ISSUE

Rev.

Authorised for issue

Date

Atkins Ltd

Consulting Engineers

The Axis, 10 Holiday Street

Birmingham West Midlands B1 1TF

Tel: 0121 483 6000

Fax: 0121 483 5252

THIS DRAWING IS NOT TO BE SCALED

CLIENT

STENOR ENVIRONMENTAL SERVICES LTD

PROJECT

SOLID WASTE RECLAMATION AND RECYCLING CENTRE, GRAIGOLA WHARF

DRAWING TITLE

PROPOSED WORKING LAYOUT

SCALES

1:1250

DRAWN

JH

CHECKED

JAS

CO-ORD CHECK

DATE

03/08/06

DATE

03/08/06

DATE

04/08/06

DRAWING NO

5040219/200/002

SHEET

A3

PLOT DATE

04/08/06

REV

-