



CAD FILE REF: \\caulmert\local\cmcore\Files\Public\Clients\T\Thorncliffe Building Supplies\2784 Ewloe IED Permit Variation\6-Drawings & Models\03-Shored\2D\2784.CAU.VN.XX.DR.V.0004.S2.P1.dwg

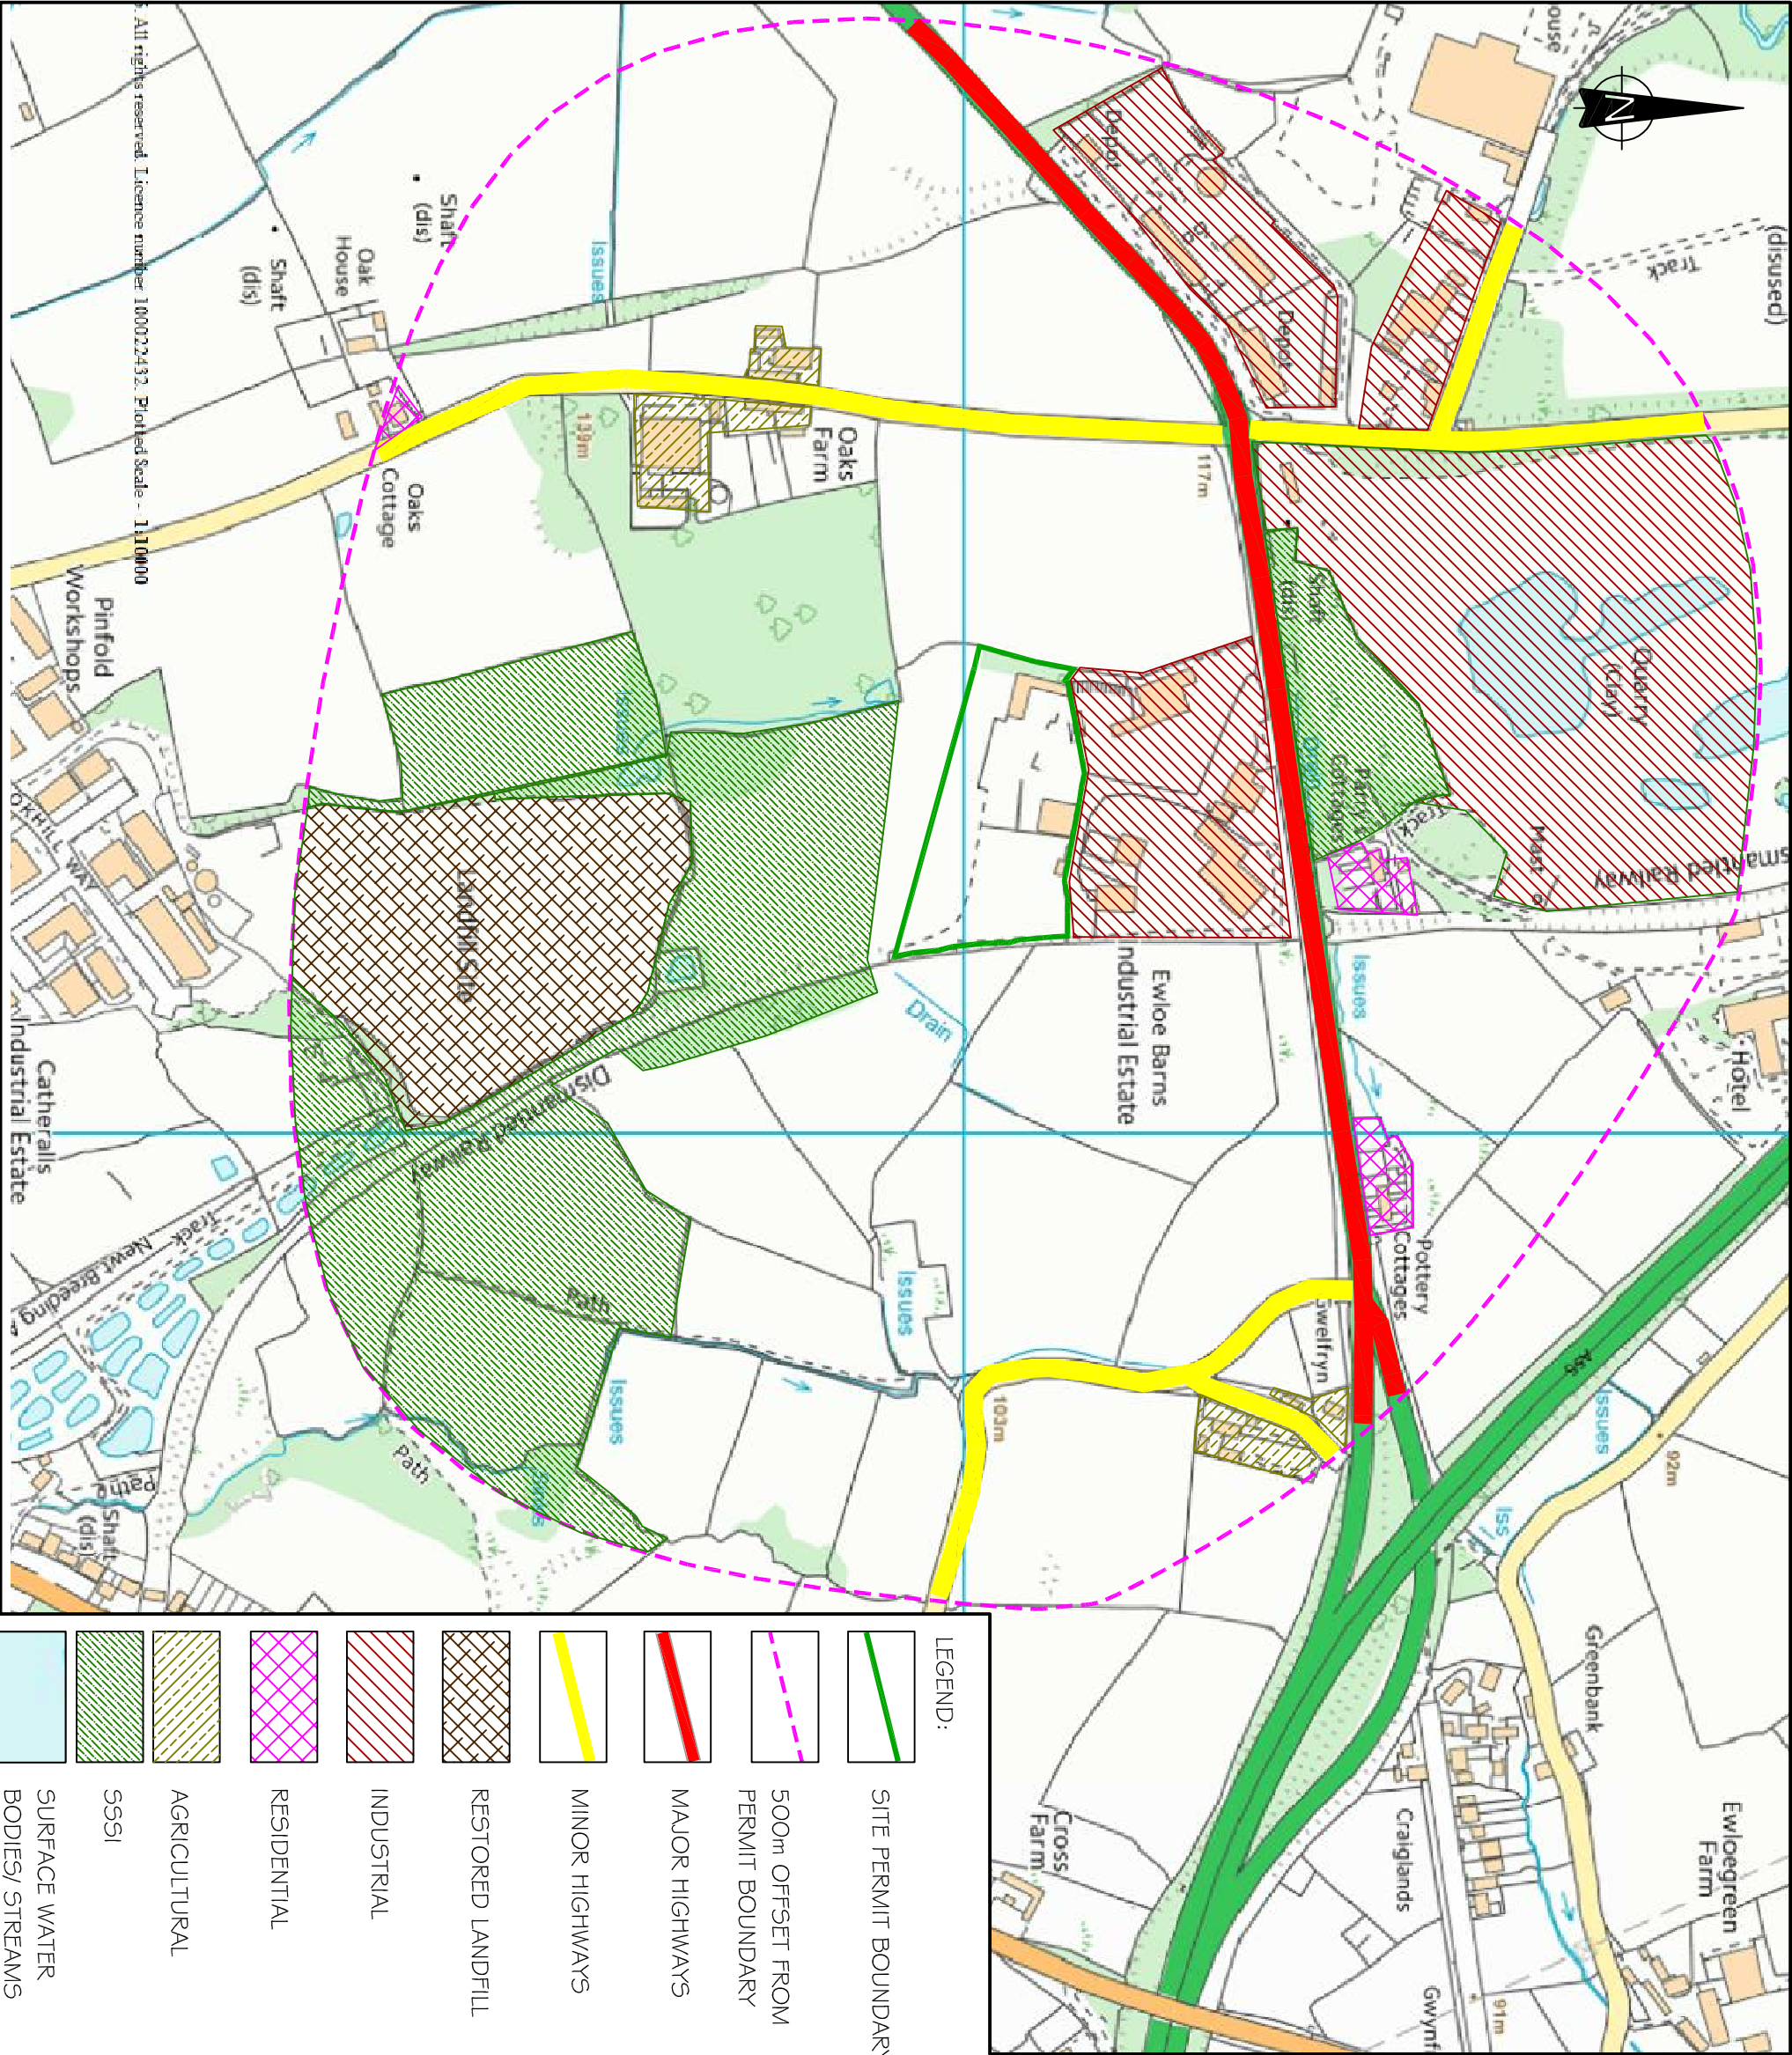

NOTE

1. DRAWING INFORMATION PROVIDED BY:
THORNCLIFFE BUILDING SUPPLIES, REF:
SITE LAYOUT.PDF.

REV	MODIFICATIONS			BY	CH	AP	DATE	
THORNCLIFFE BUILDING SUPPLIES								
PROJECT: EWLOE PERMIT VARIATION								
TITLE: RECEPTORS								
DRAWN BY EW		DATE 23.09.2016						
REVIEWED BY AGS		SCALE @ A3 JOB REF: 1:5000 2784						
AUTHORISED BY AGS		ISSUE S2		REVISION P1				
DRAWING NUMBER 2784.CAU.VN.XX.DR.V.0004								



engineering environmental planning

www.caulmert.com