


CAD FILE REF: \\caulmrt\local\cmcore\Files\Public\Clients\T\Thornccliffe Building Supplies\2784 Ewloe IED Permit Variation\6-Drawings & Models\03-Shared\2D\2784.CAU.VN.XX.DR.V.0003.S2.P1.dwg

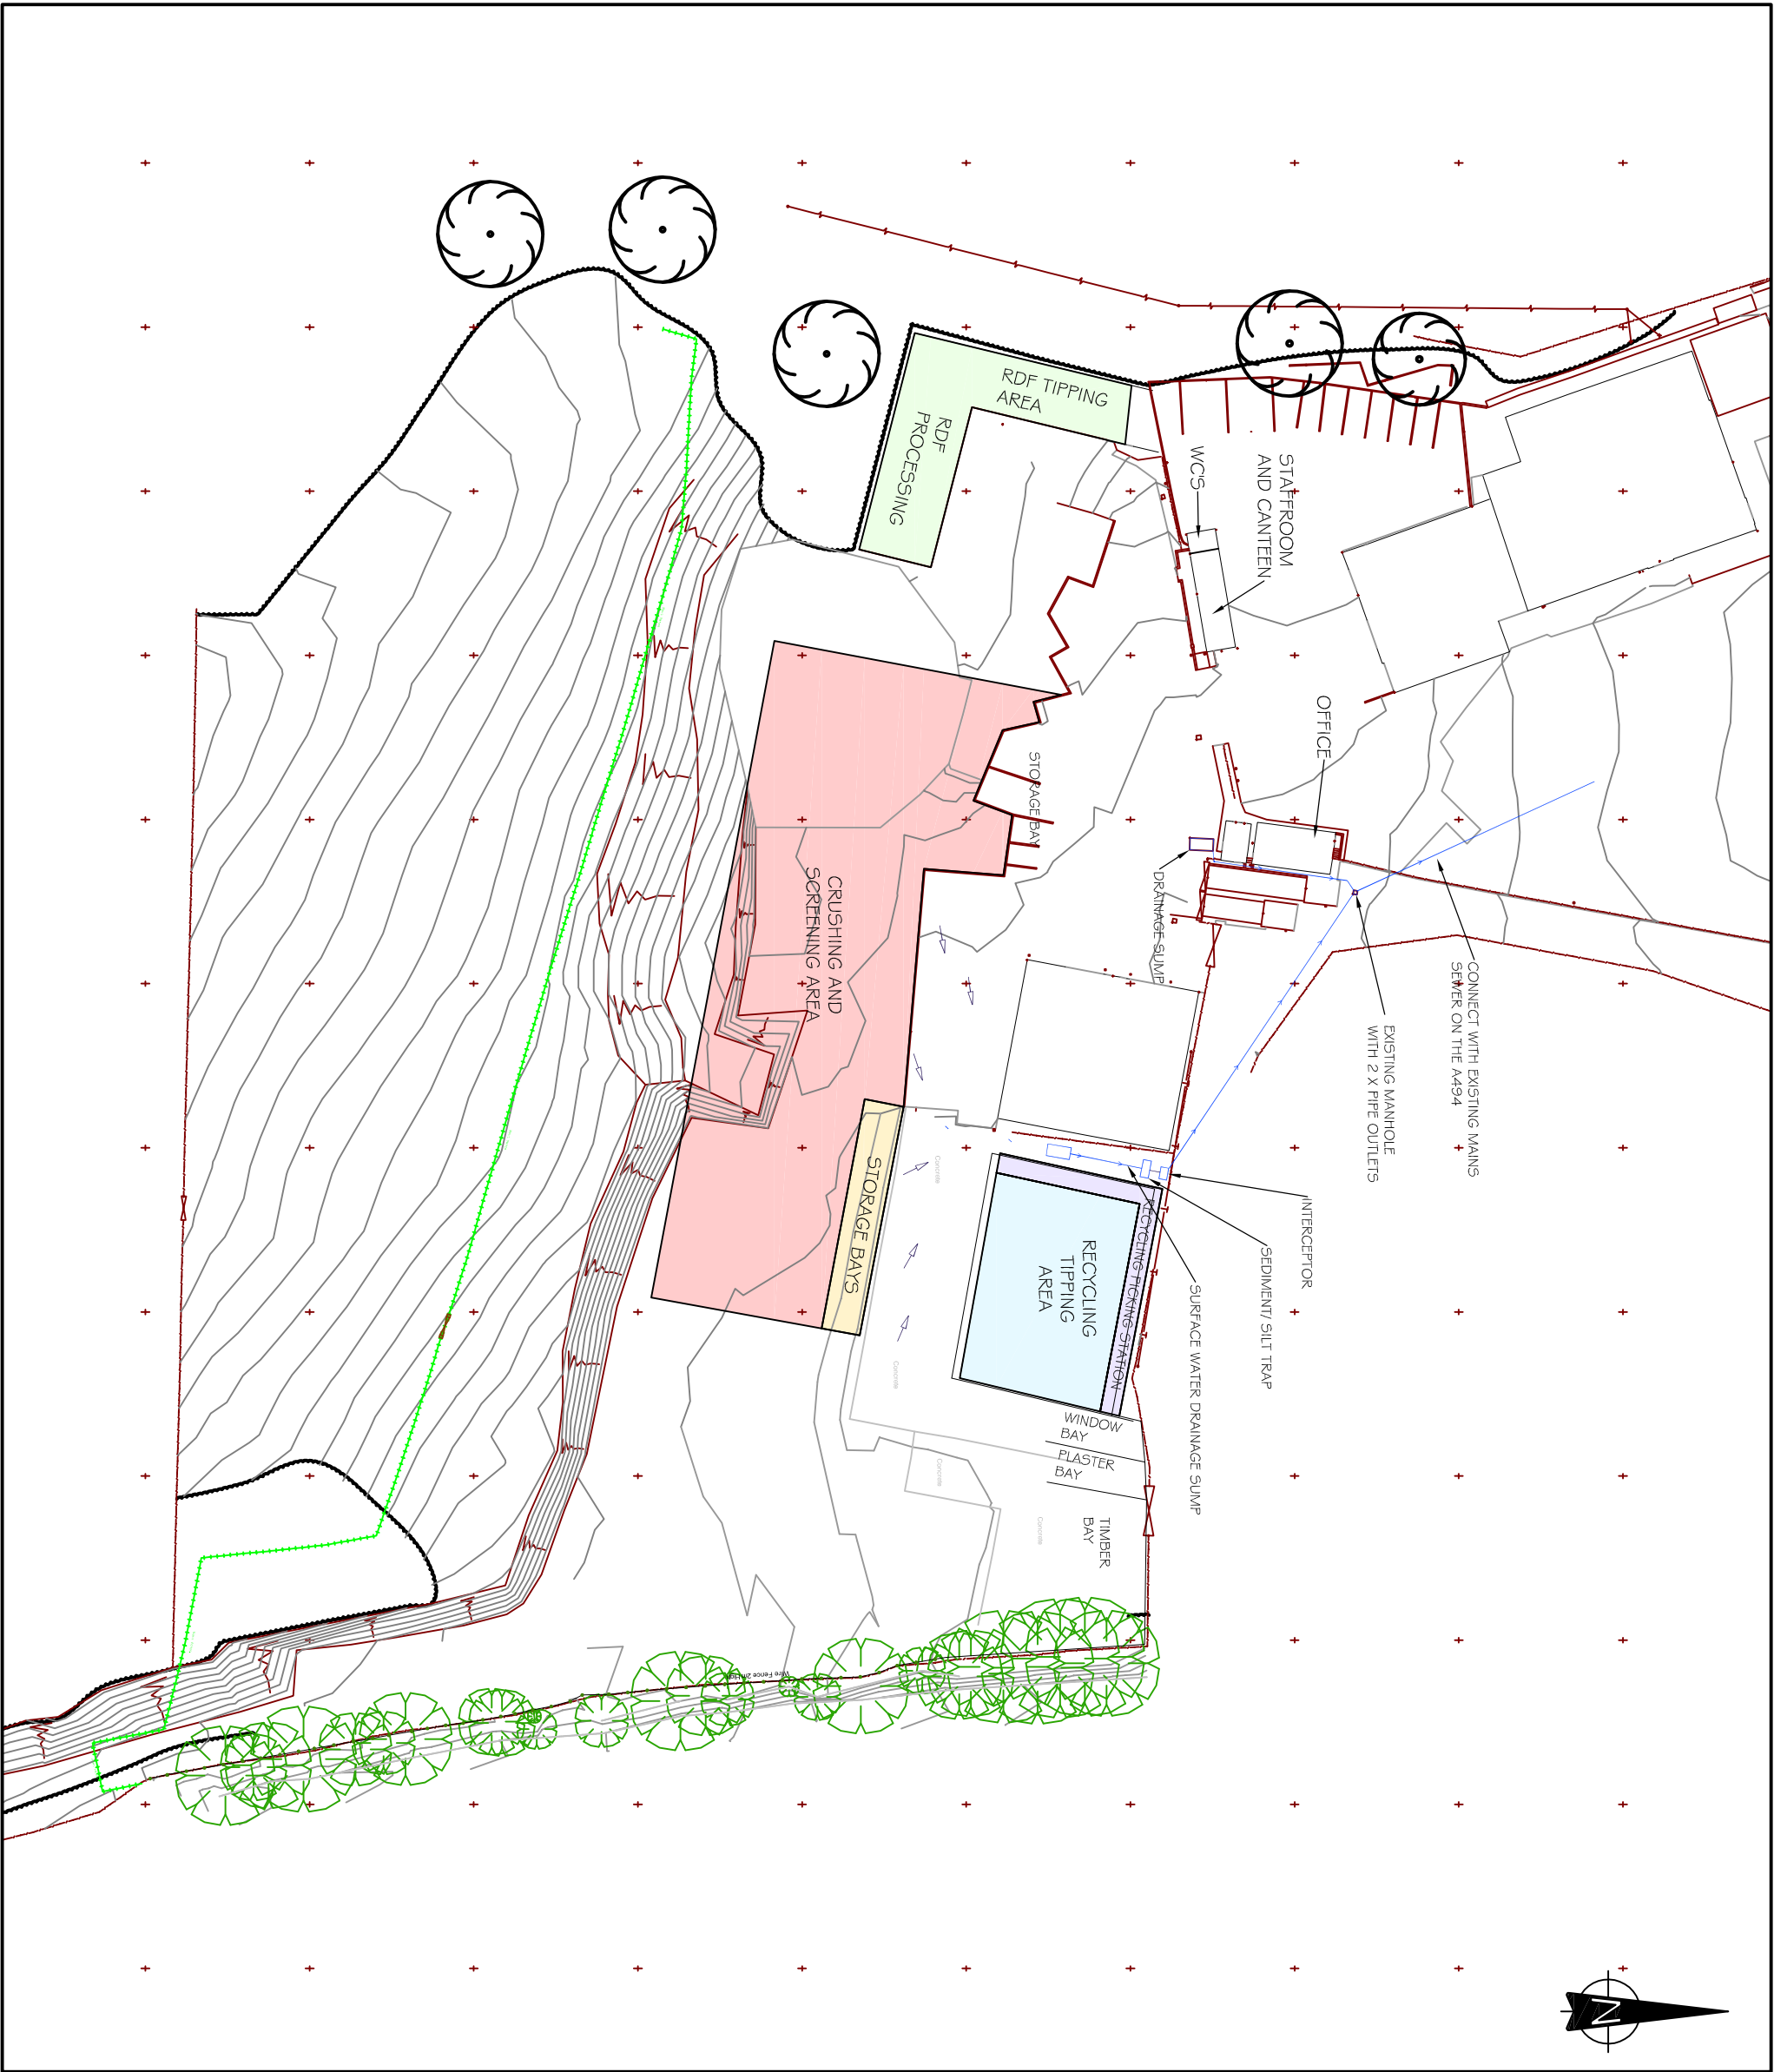

NOTE

1. DRAWING INFORMATION PROVIDED BY:
THORNCCLIFFE BUILDING SUPPLIES, REF:
SITE LAYOUT.PDF. AND
15187-280116.DWG

LEGEND

- SURFACE WATER DRAINAGE
- DIRECTION OF DRAINAGE FALL

| | | | | | |
|--------------------------------------------|---------------|------------------------------------|----|----------------|------|
| REV | MODIFICATIONS | BY | CH | AP | DATE |
| | | | | | |
| THORNCCLIFFE BUILDING SUPPLIES | | | | | |
| PROJECT: EWLOE PERMIT VARIATION | | | | | |
| TITLE: DRAINAGE | | | | | |
| DRAWN BY EW | | DATE 23.09.2016 | | | |
| REVIEWED BY AGS | | SCALE @ A3 JOB REF: 1:1000 2784 | | | |
| AUTHORISED BY AGS | | ISSUE S2 | | REVISION P1 | |
| DRAWING NUMBER 2784.CAU.VN.XX.DR.V.0003 | | | | | |

engineering environmental planning

www.caulmert.com