


- Delivery Route In
- Delivery Route Out
- Ball Storage Movements
- Tarmac
- New Drop Curbs
- Bale Storage
- Weighbridge

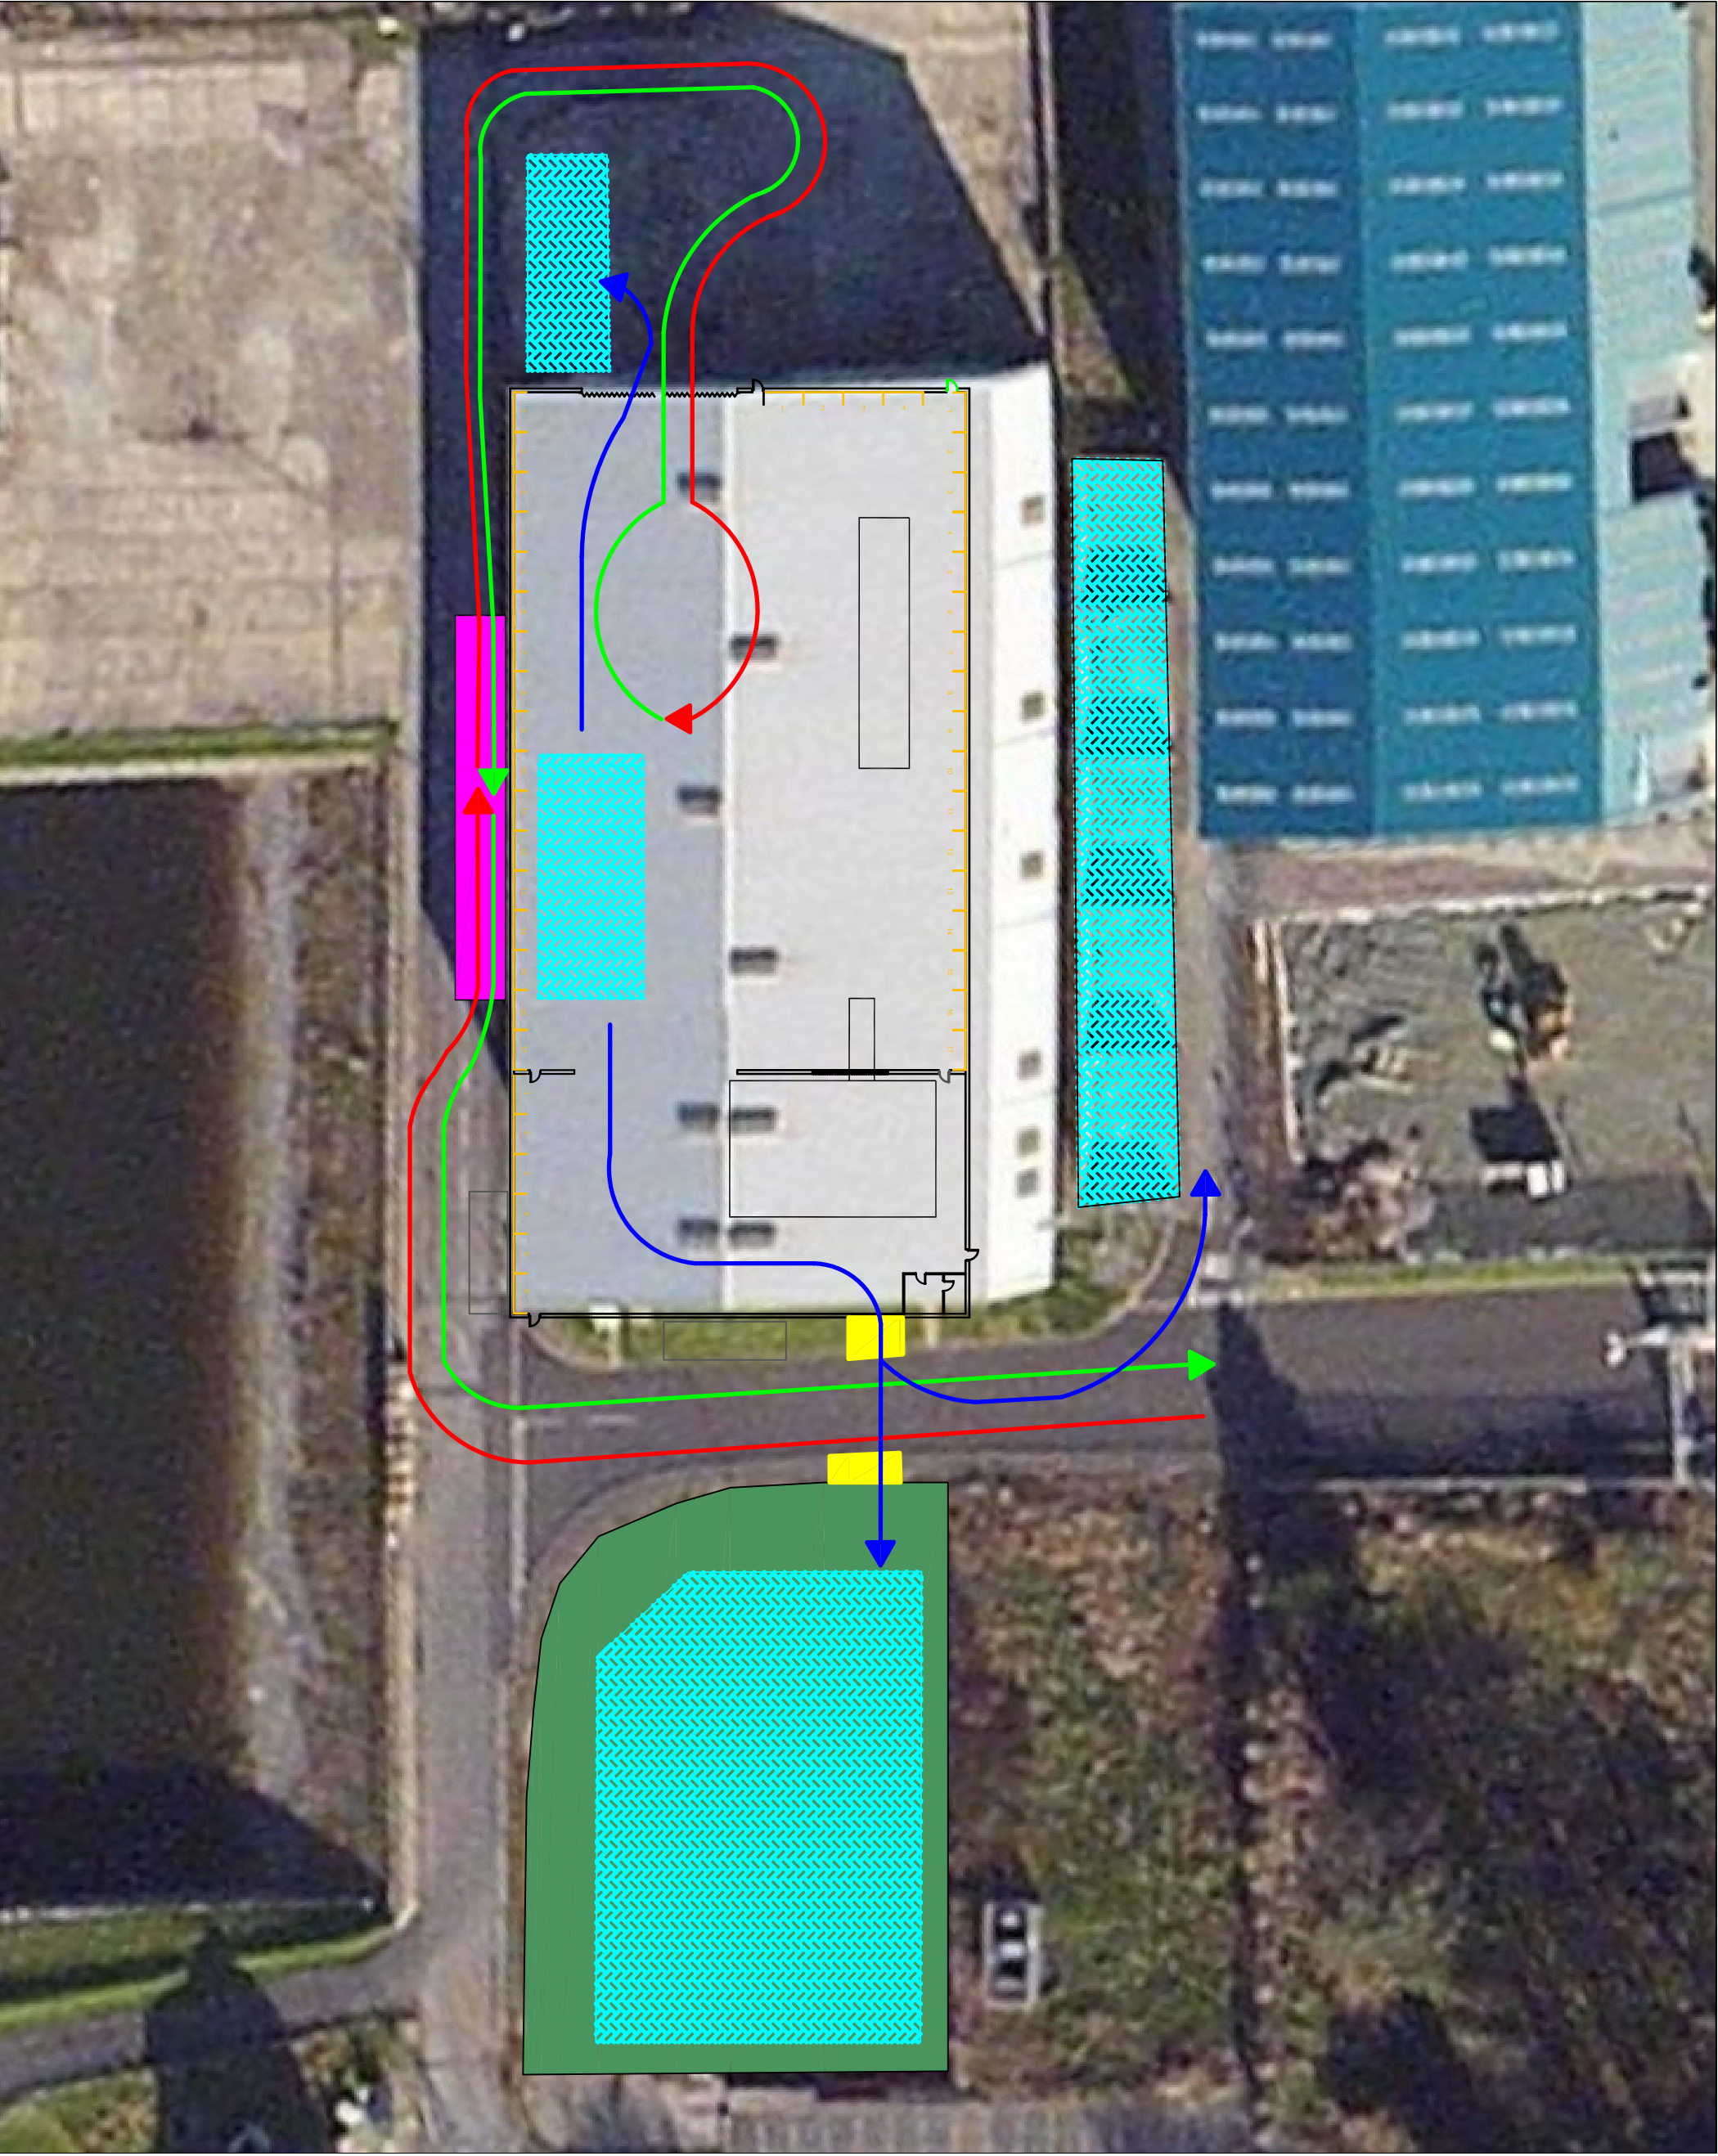

Job: 240-01-04

Title: Pembroke Dock Traffic Management Plan

Date: April 2015

Scale: NTS

Drawn by: DS

Checked by: SW

E.CAL House,  
Capel Hendre Ind. Est.,  
Ammantford,  
Carmarthenshire,  
SA18 3SJ  
Tel: 01269 831606  
Fax: 01269 841607  
Website: www.ecaluk.com  
E-mail: info@ecaluk.com

Drawing No: 240-01-04.D02

Revision No: Date: