


- Delivery Route In
- Delivery Route Out
- Bail Storage Movements
- Tarmac
- New Drop Curbs
- Bale Storage
- Weighbridge

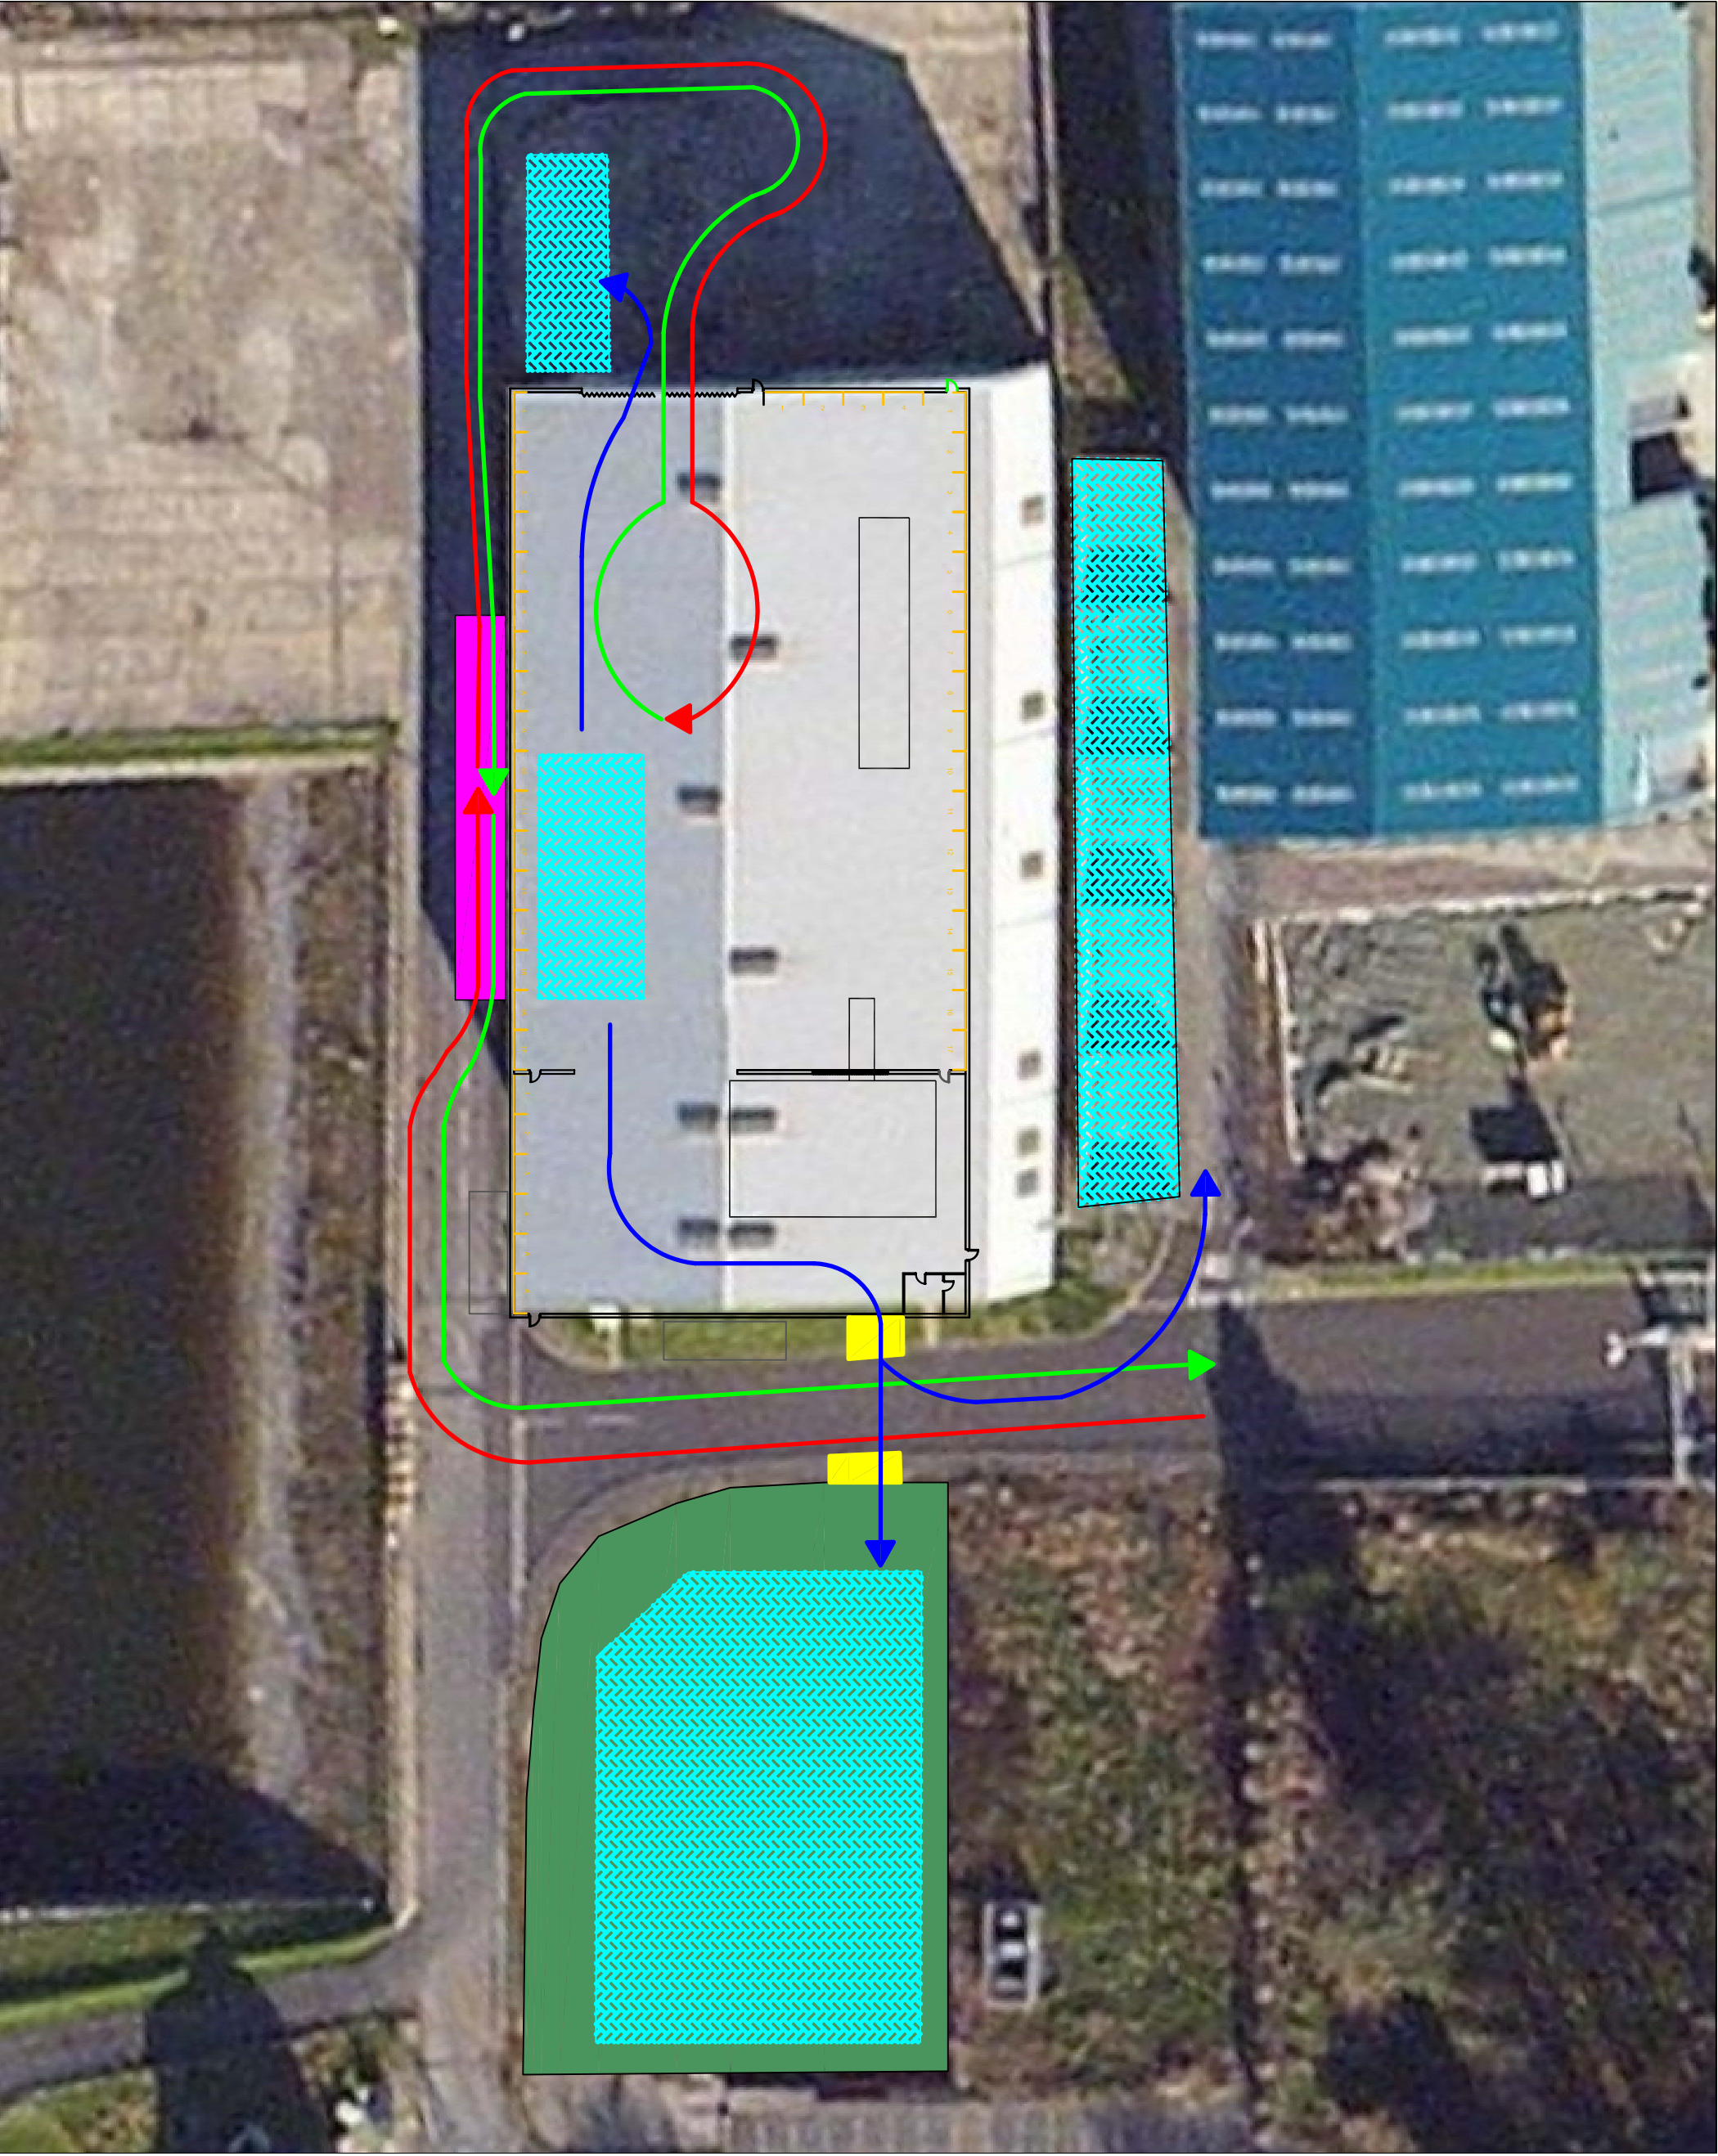

Job: 240-01-04

Title: Pembroke Dock Traffic Management Plan

Date: April 2015

Scale: NTS

Drawn by: DS

Checked by: SW

E.CAL House,
Capel Hendre Ind. Est.,
Ammantford,
Carmarthenshire,
SA18 3SJ
Tel: 01289 831606
Fax: 01289 841807
Website: www.ecaluk.com
E-mail: info@ecaluk.com

Drawing No: 240-01-04.D02

Revision No: Date: