




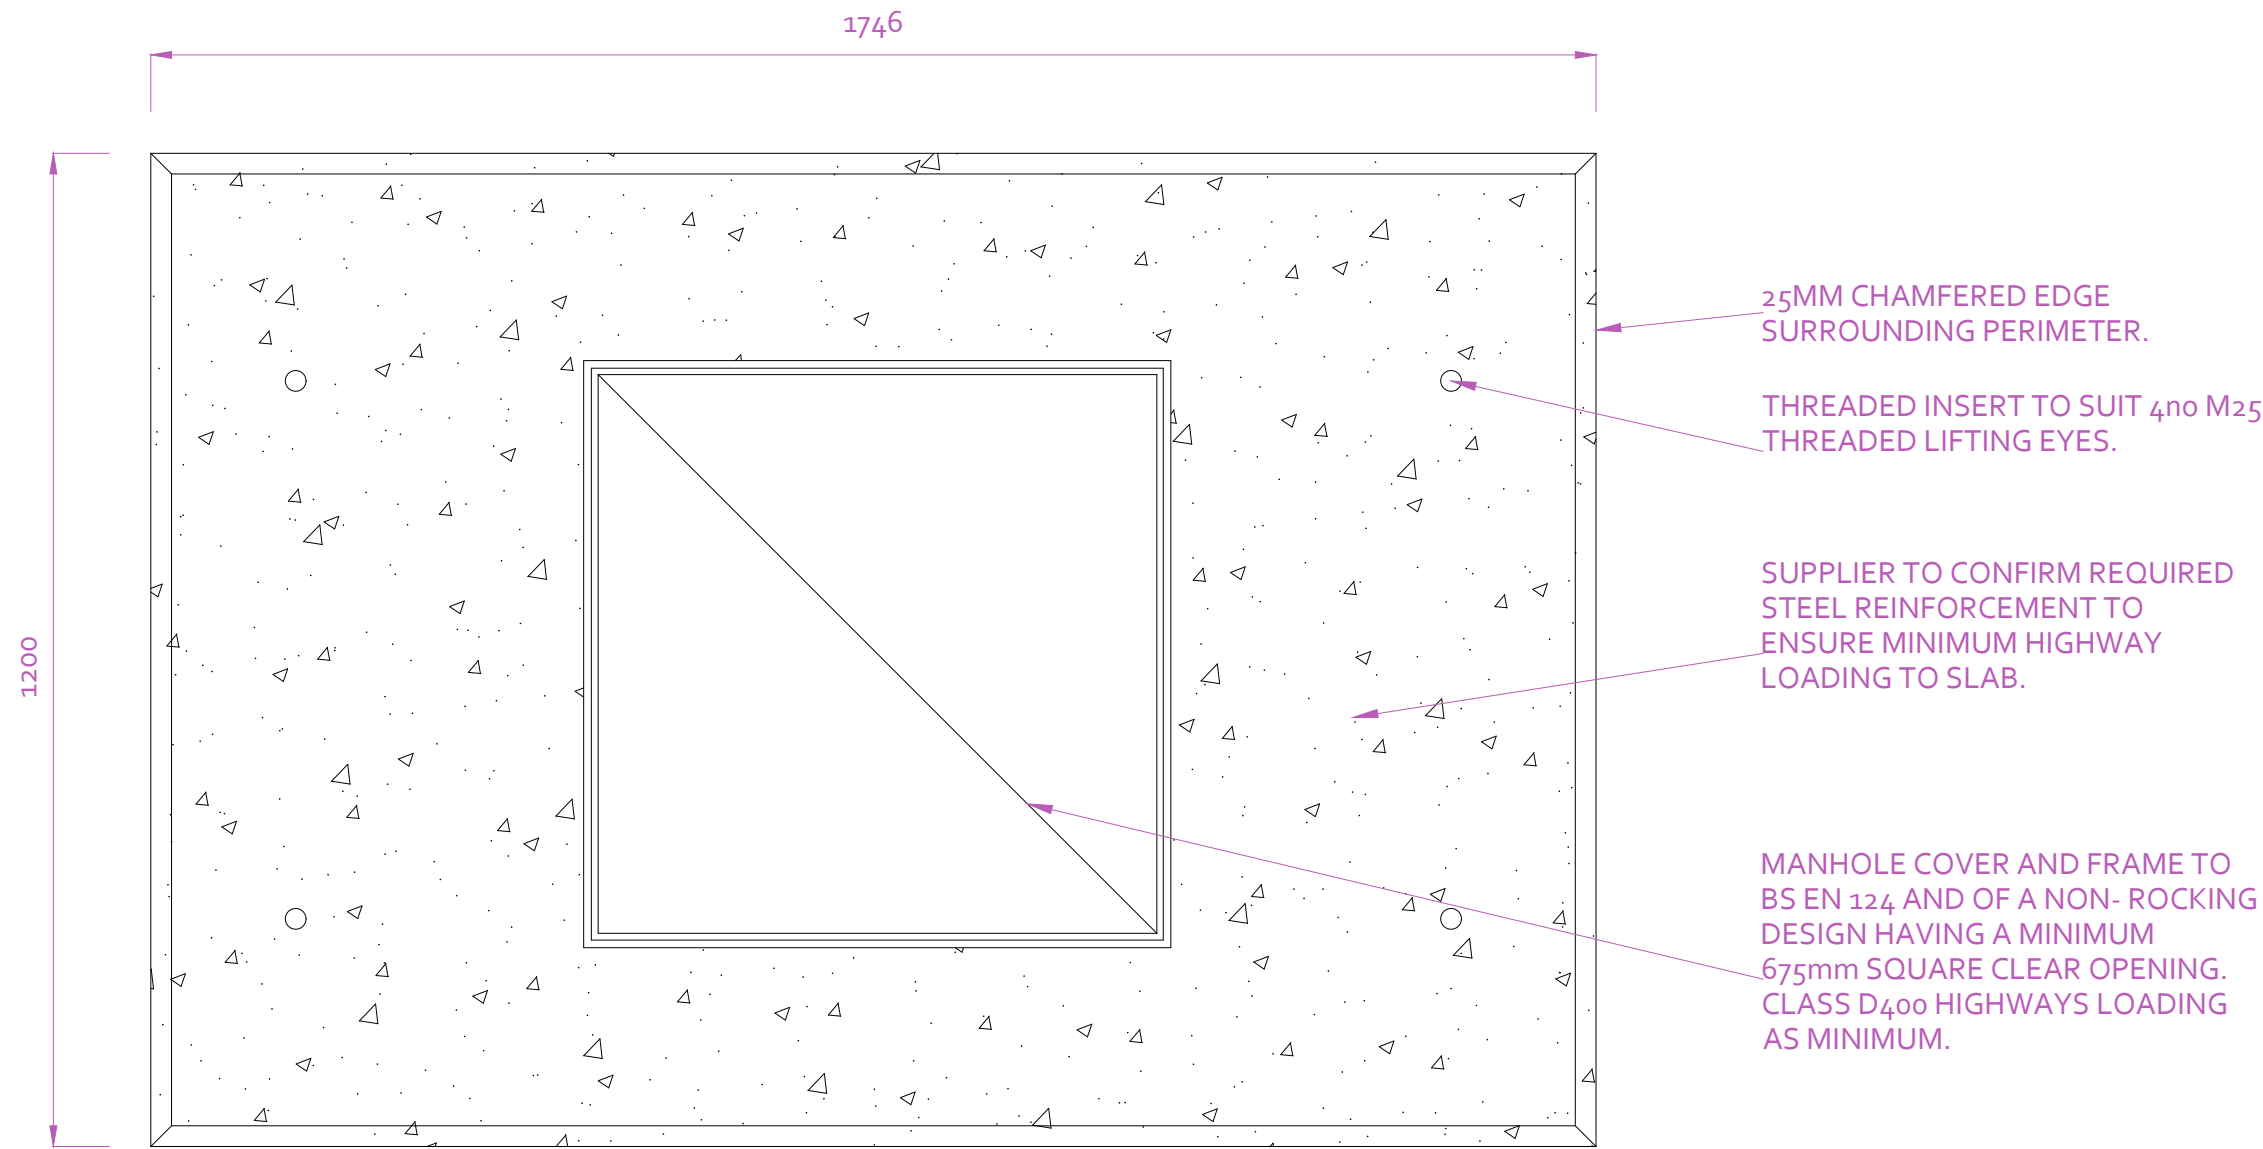


COVER SLAB TYPE 1
PLAN VIEW

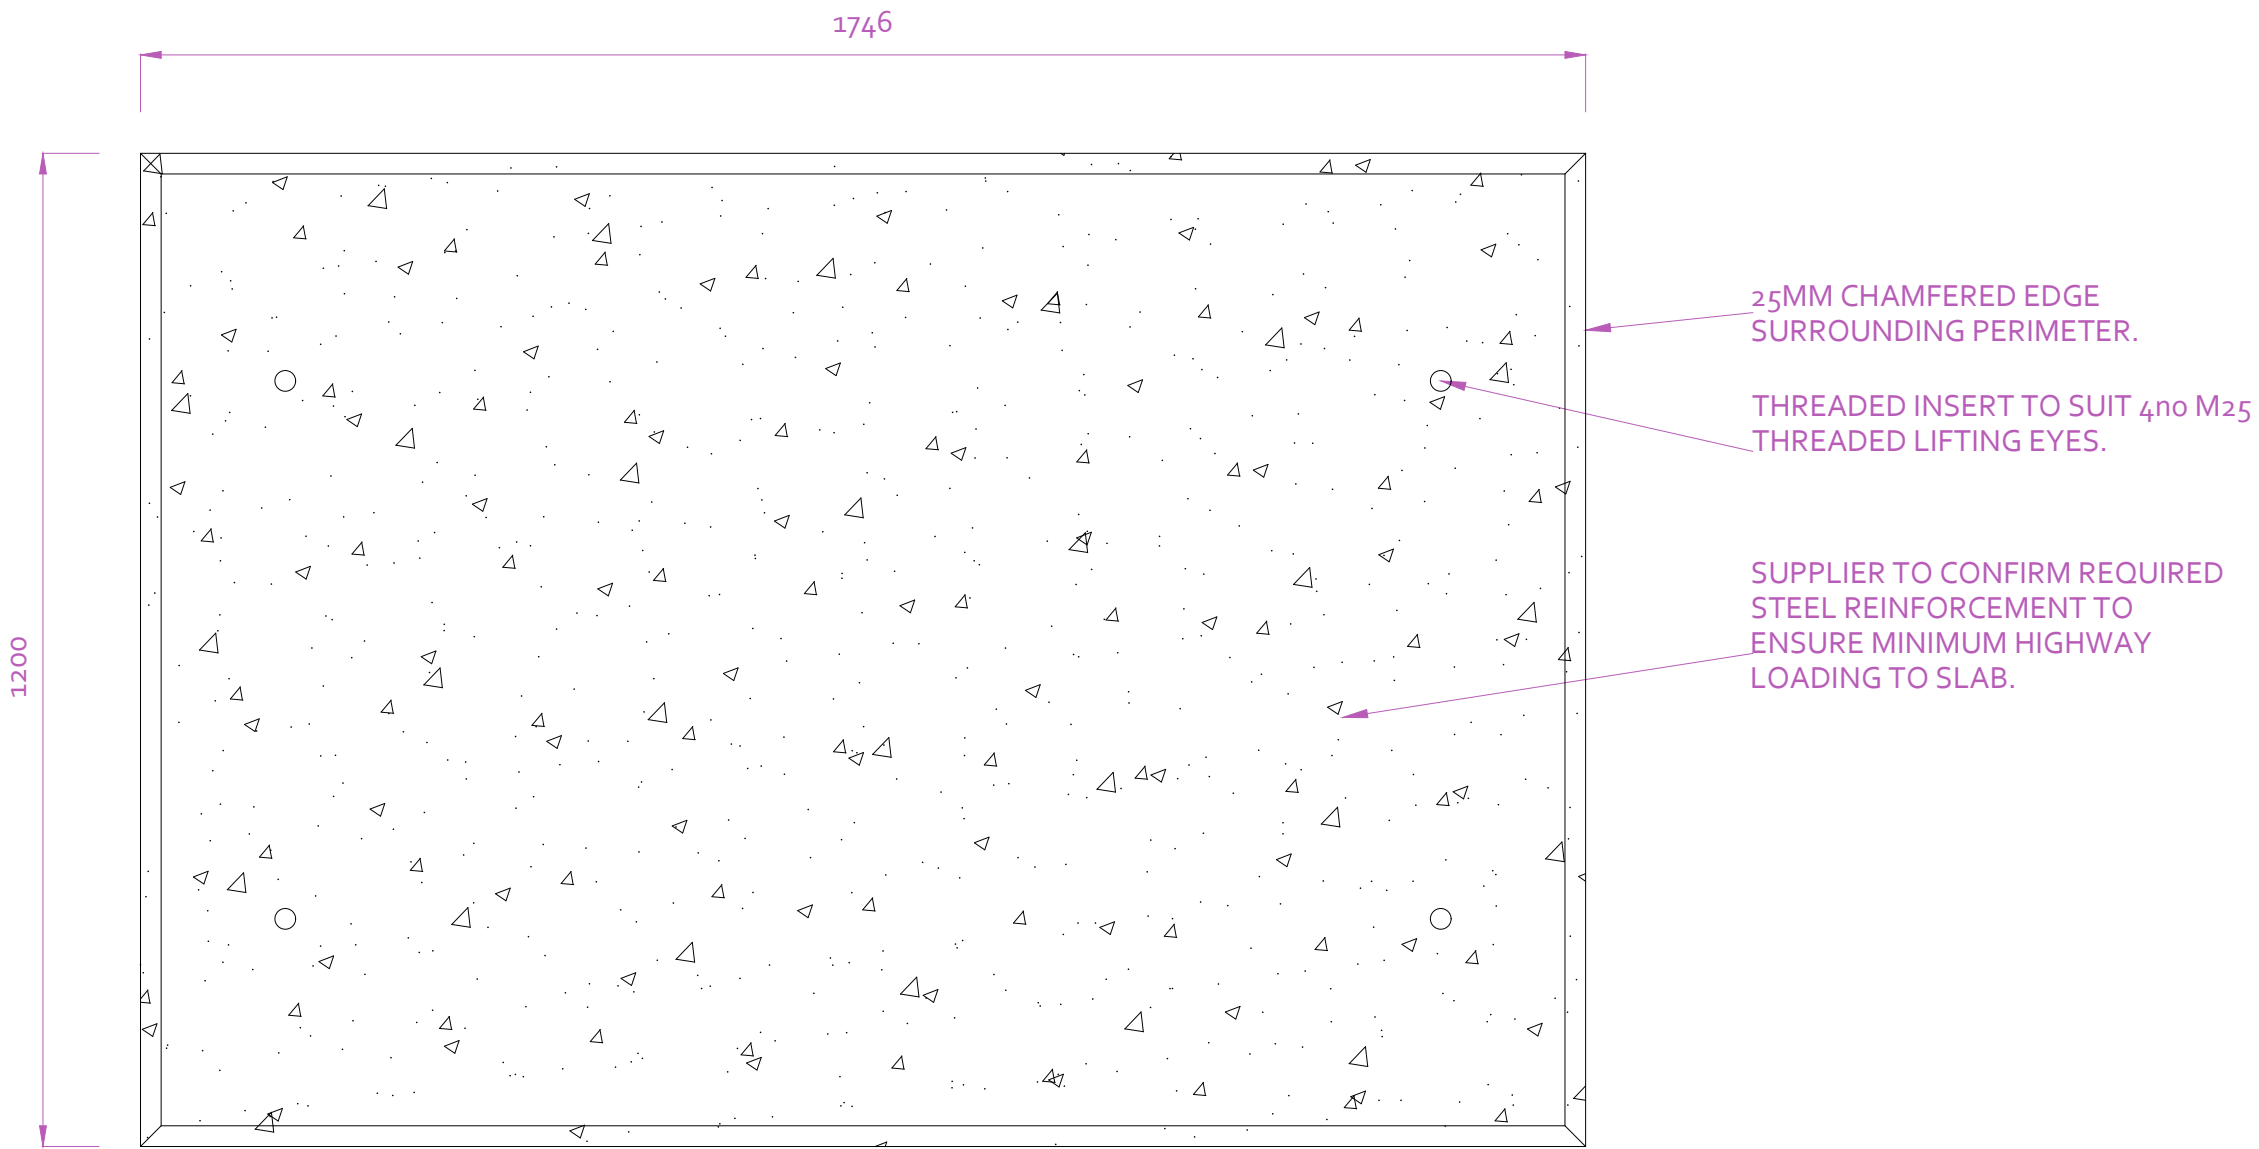


COVER SLAB TYPE 2
PLAN VIEW

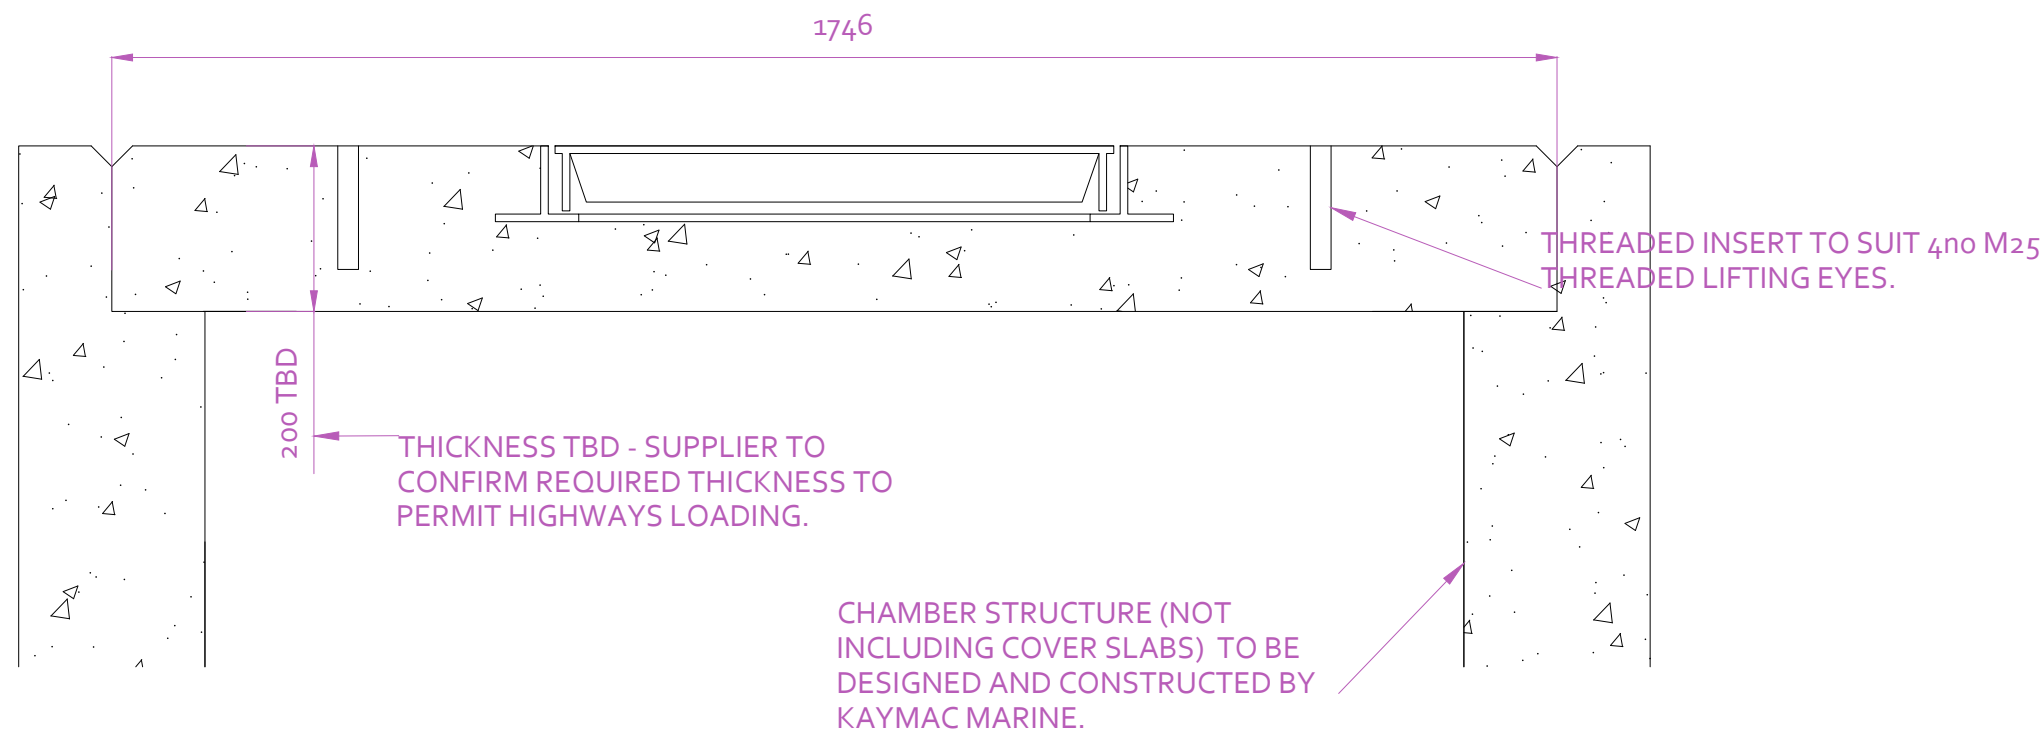

COVER SLAB TYPE 1
ELEVATION

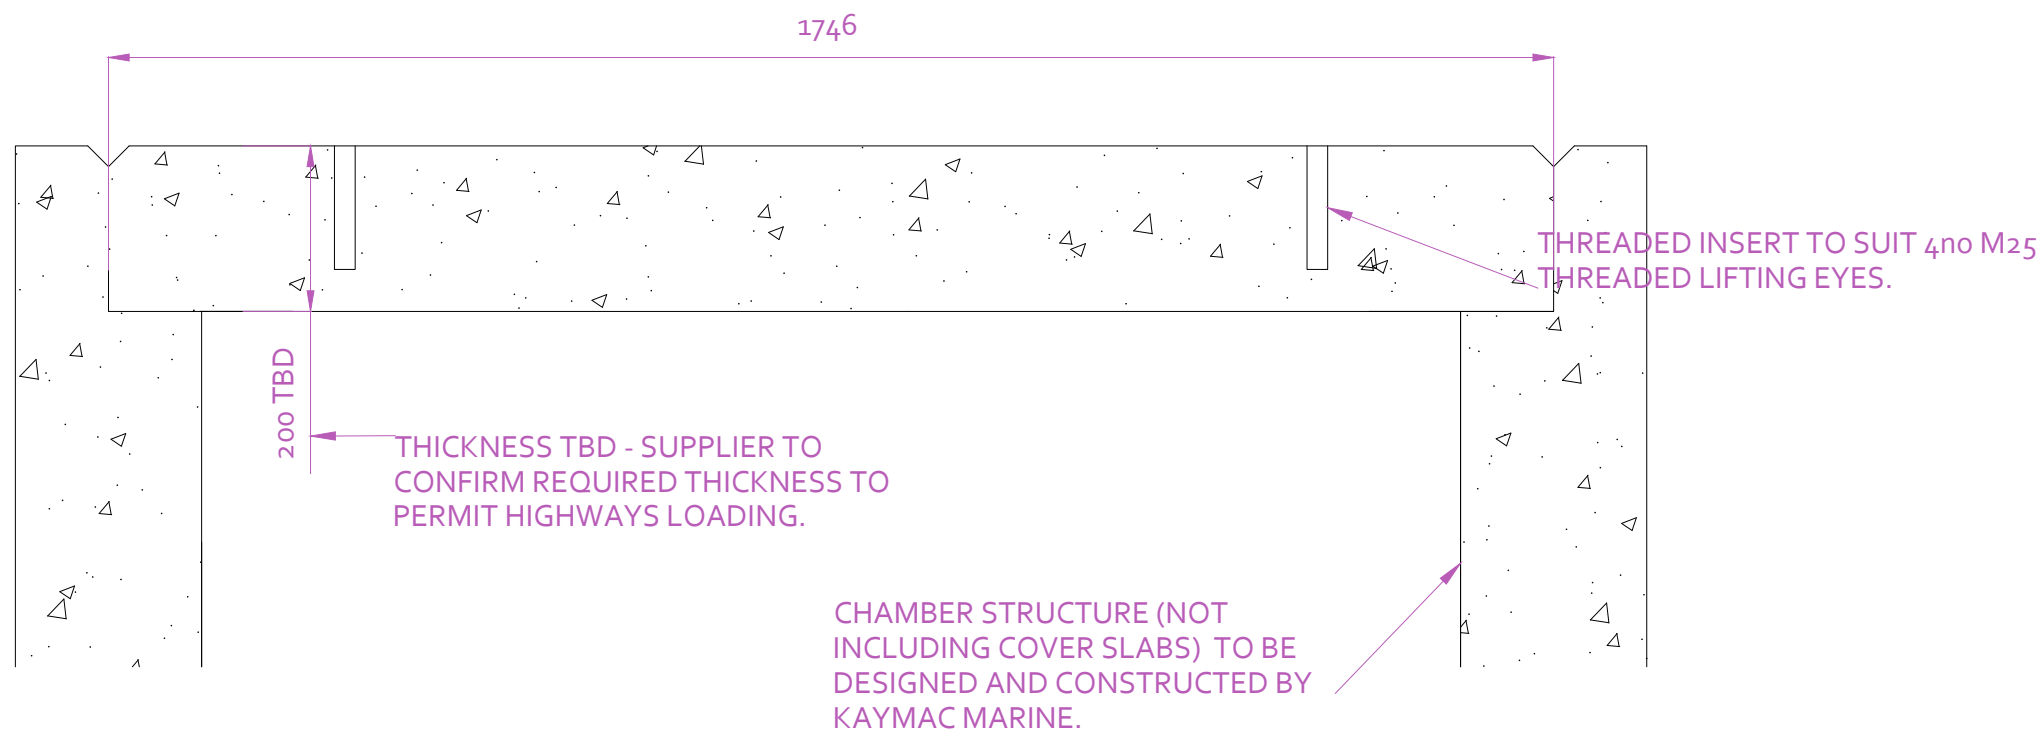

COVER SLAB TYPE 2
ELEVATION

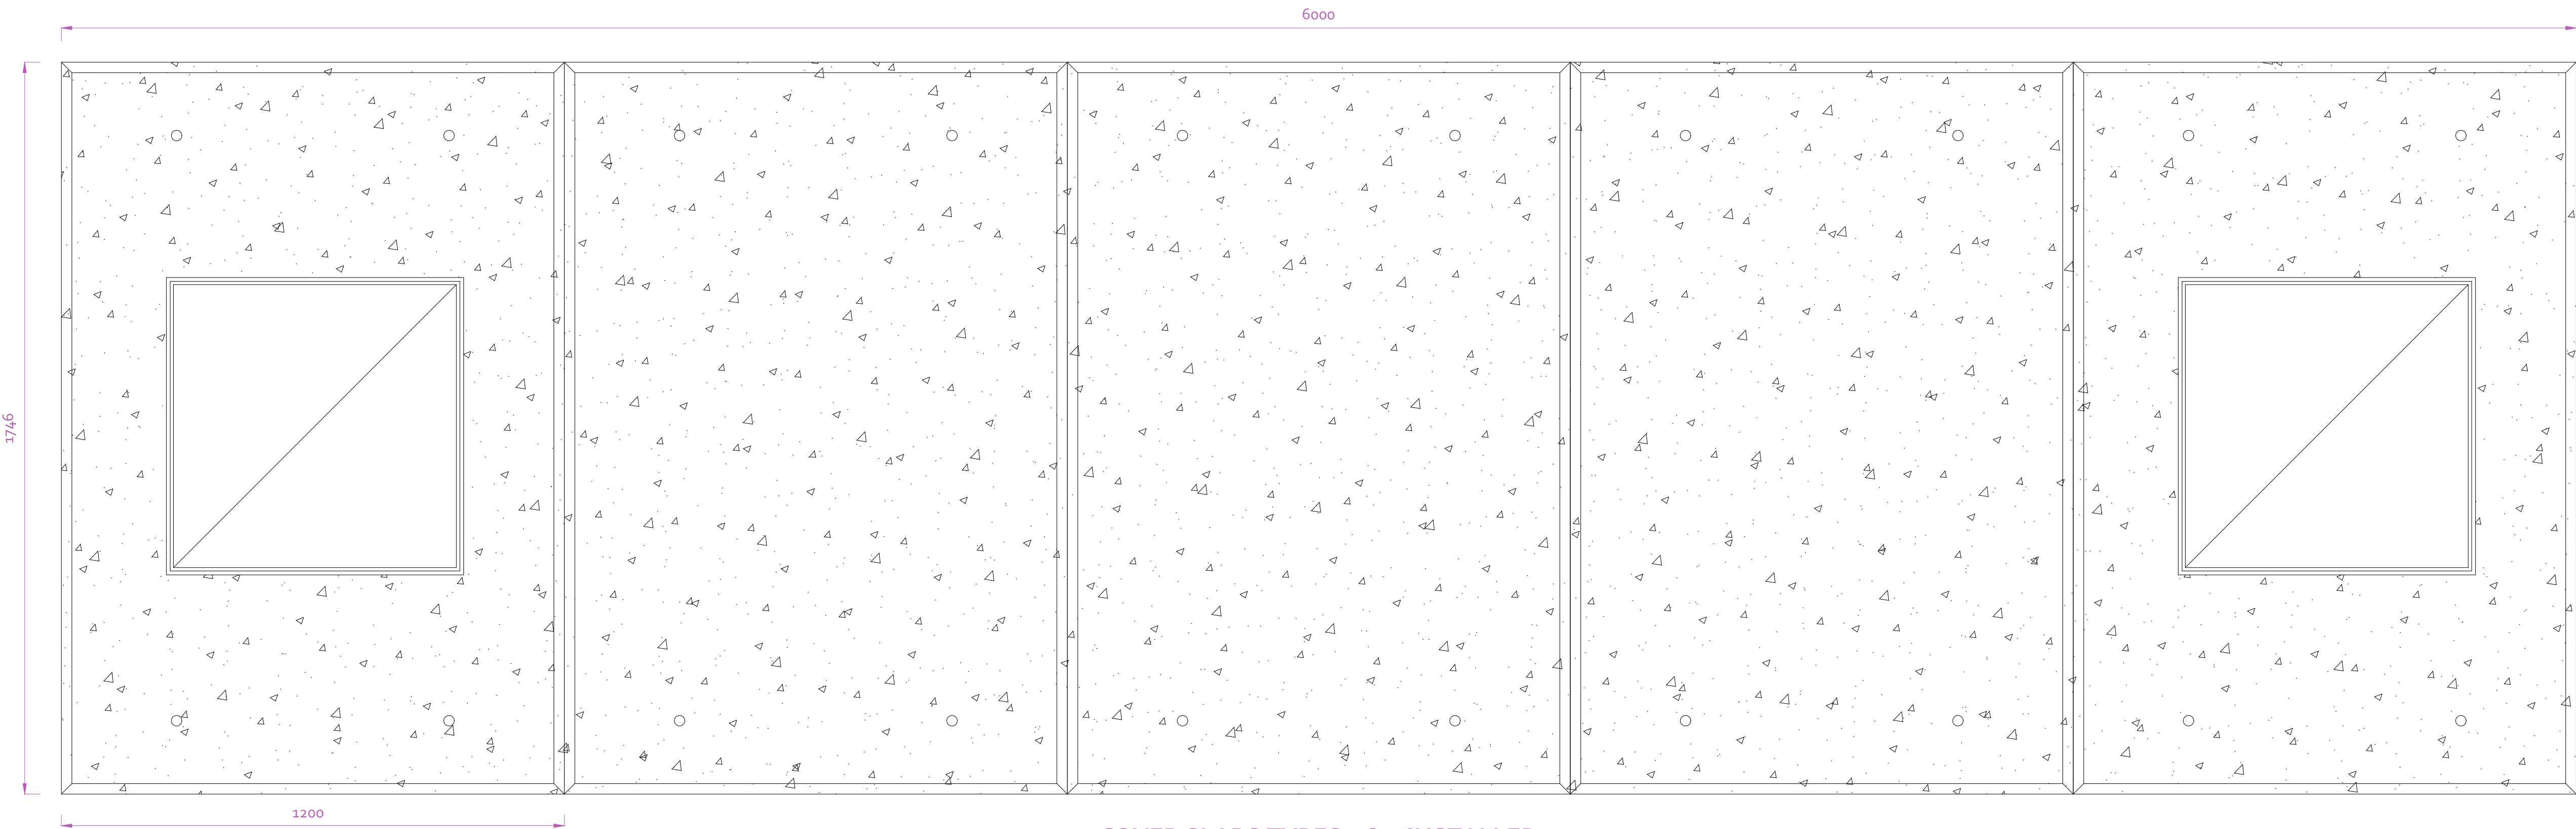

COVER SLABS TYPES 1 & 2 INSTALLED
PLAN VIEW

NOTES:

ALL DIMENSIONS ARE IN mm. ALL LEVELS ARE IN mAOD UNLESS NOTED OTHERWISE.

CHAMBER STRUCTURE DETAILS TO BE CONFIRMED.

FOR CHAMBER DETAILS SEE DRAWING 1001-06

--	--	--	--

Rev	Date	By	Rev Description
-----	------	----	-----------------

Drawing Status:
Outline Design Detail

Client:
EASTMAN

Project Reference:
EASTMAN; NEWPORT OUTFALL

Drawing Title:
VALVE CHAMBER- COVER SLABS

Drawing Reference:
1001-05 COVER SLAB DETAILS

Issue Date:
16/03/22

Scale:
DO NOT SCALE



Head Office & Accounts
Osprey Business Park
Byng Street, Landore,
Swansea, SA1 2NR
Tel: (01792) 301818
Fax: (01792) 645698

Bristol Office
St. Andrews House
St. Andrews Road
Avonmouth
Bristol BS11 9DQ
Tel: (01179) 382603

Email: enquiries@kaymac ltd.co.uk
Website: www.kaymacmarine.co.uk