




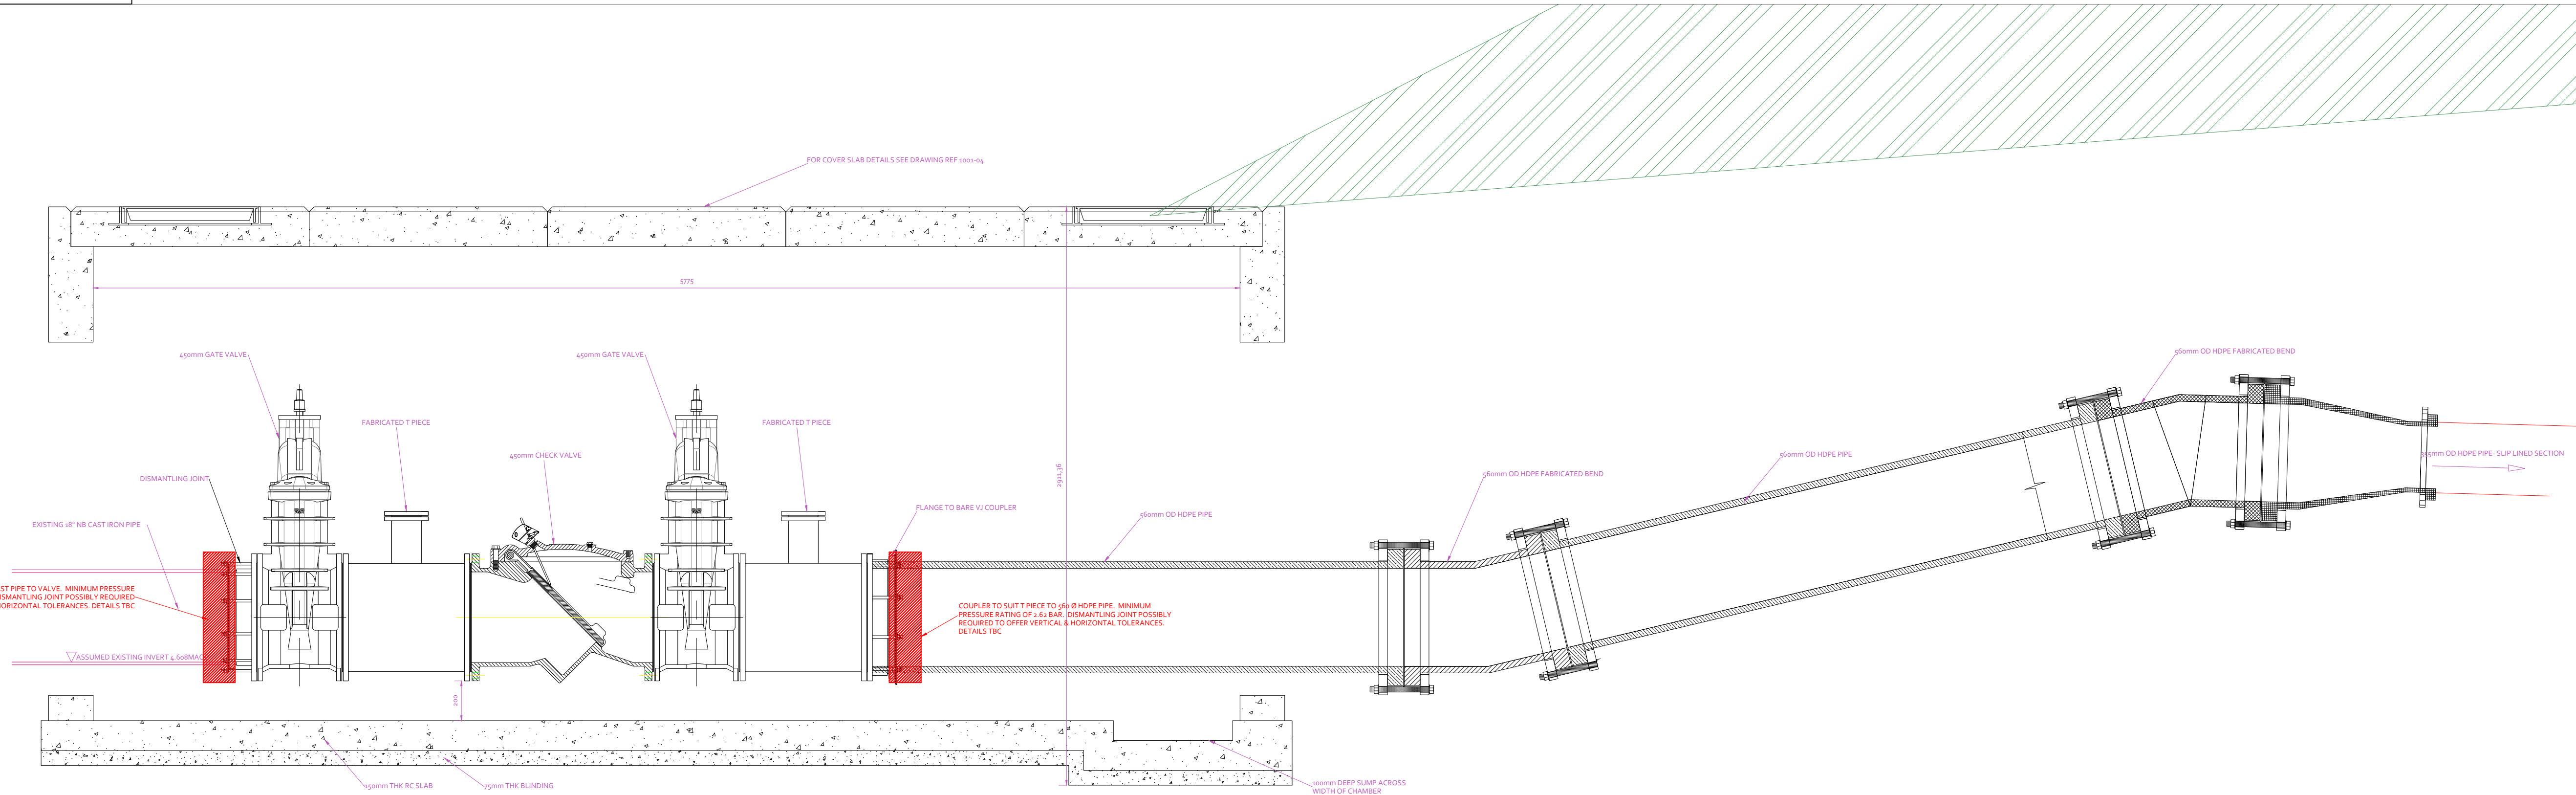

PROPOSED VALVE CHAMBER DETAIL
ELEVATION

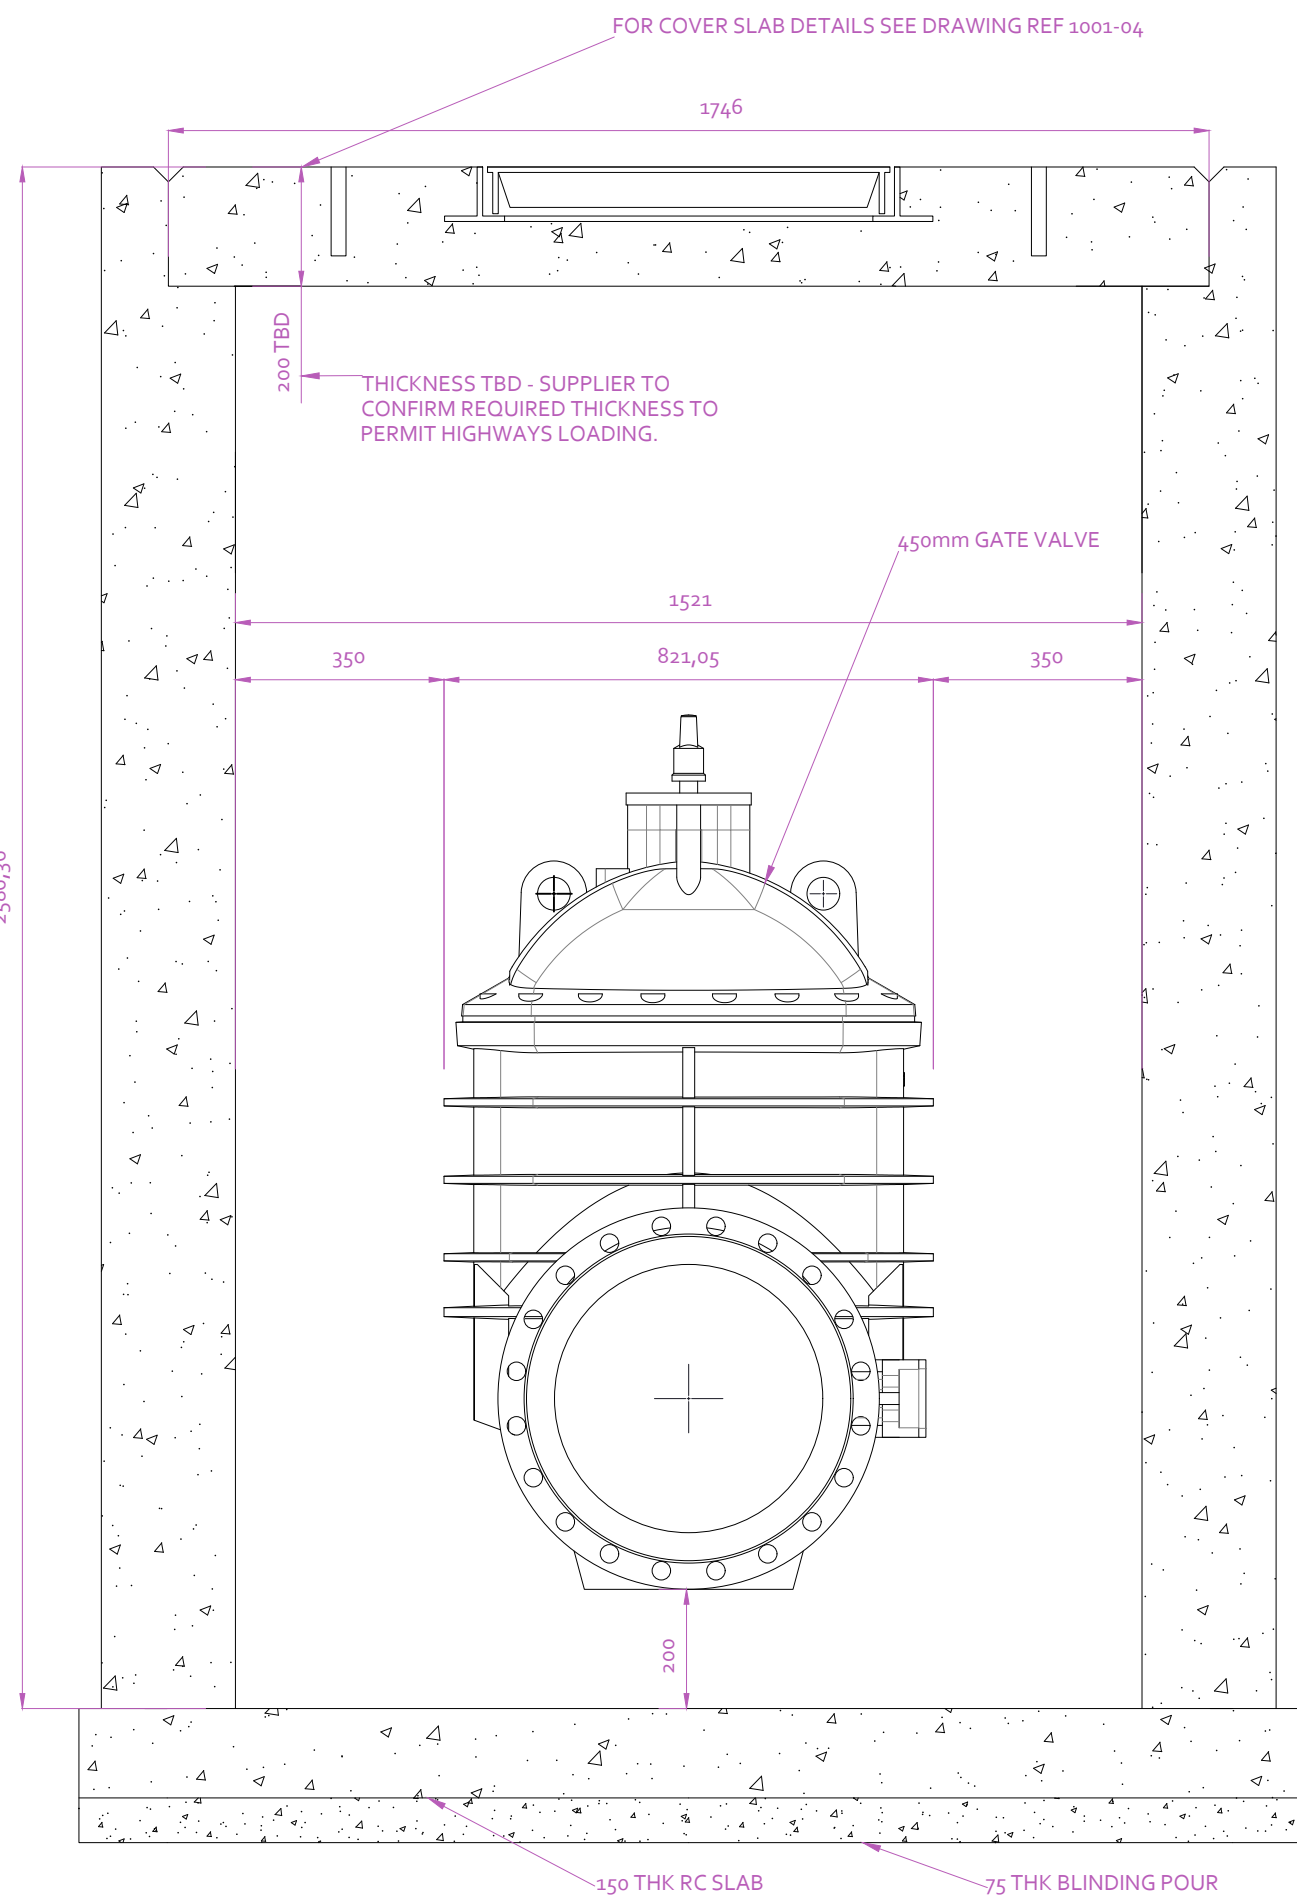

PROPOSED VALVE CHAMBER DETAIL
SECTION THROUGH GATE VALVE

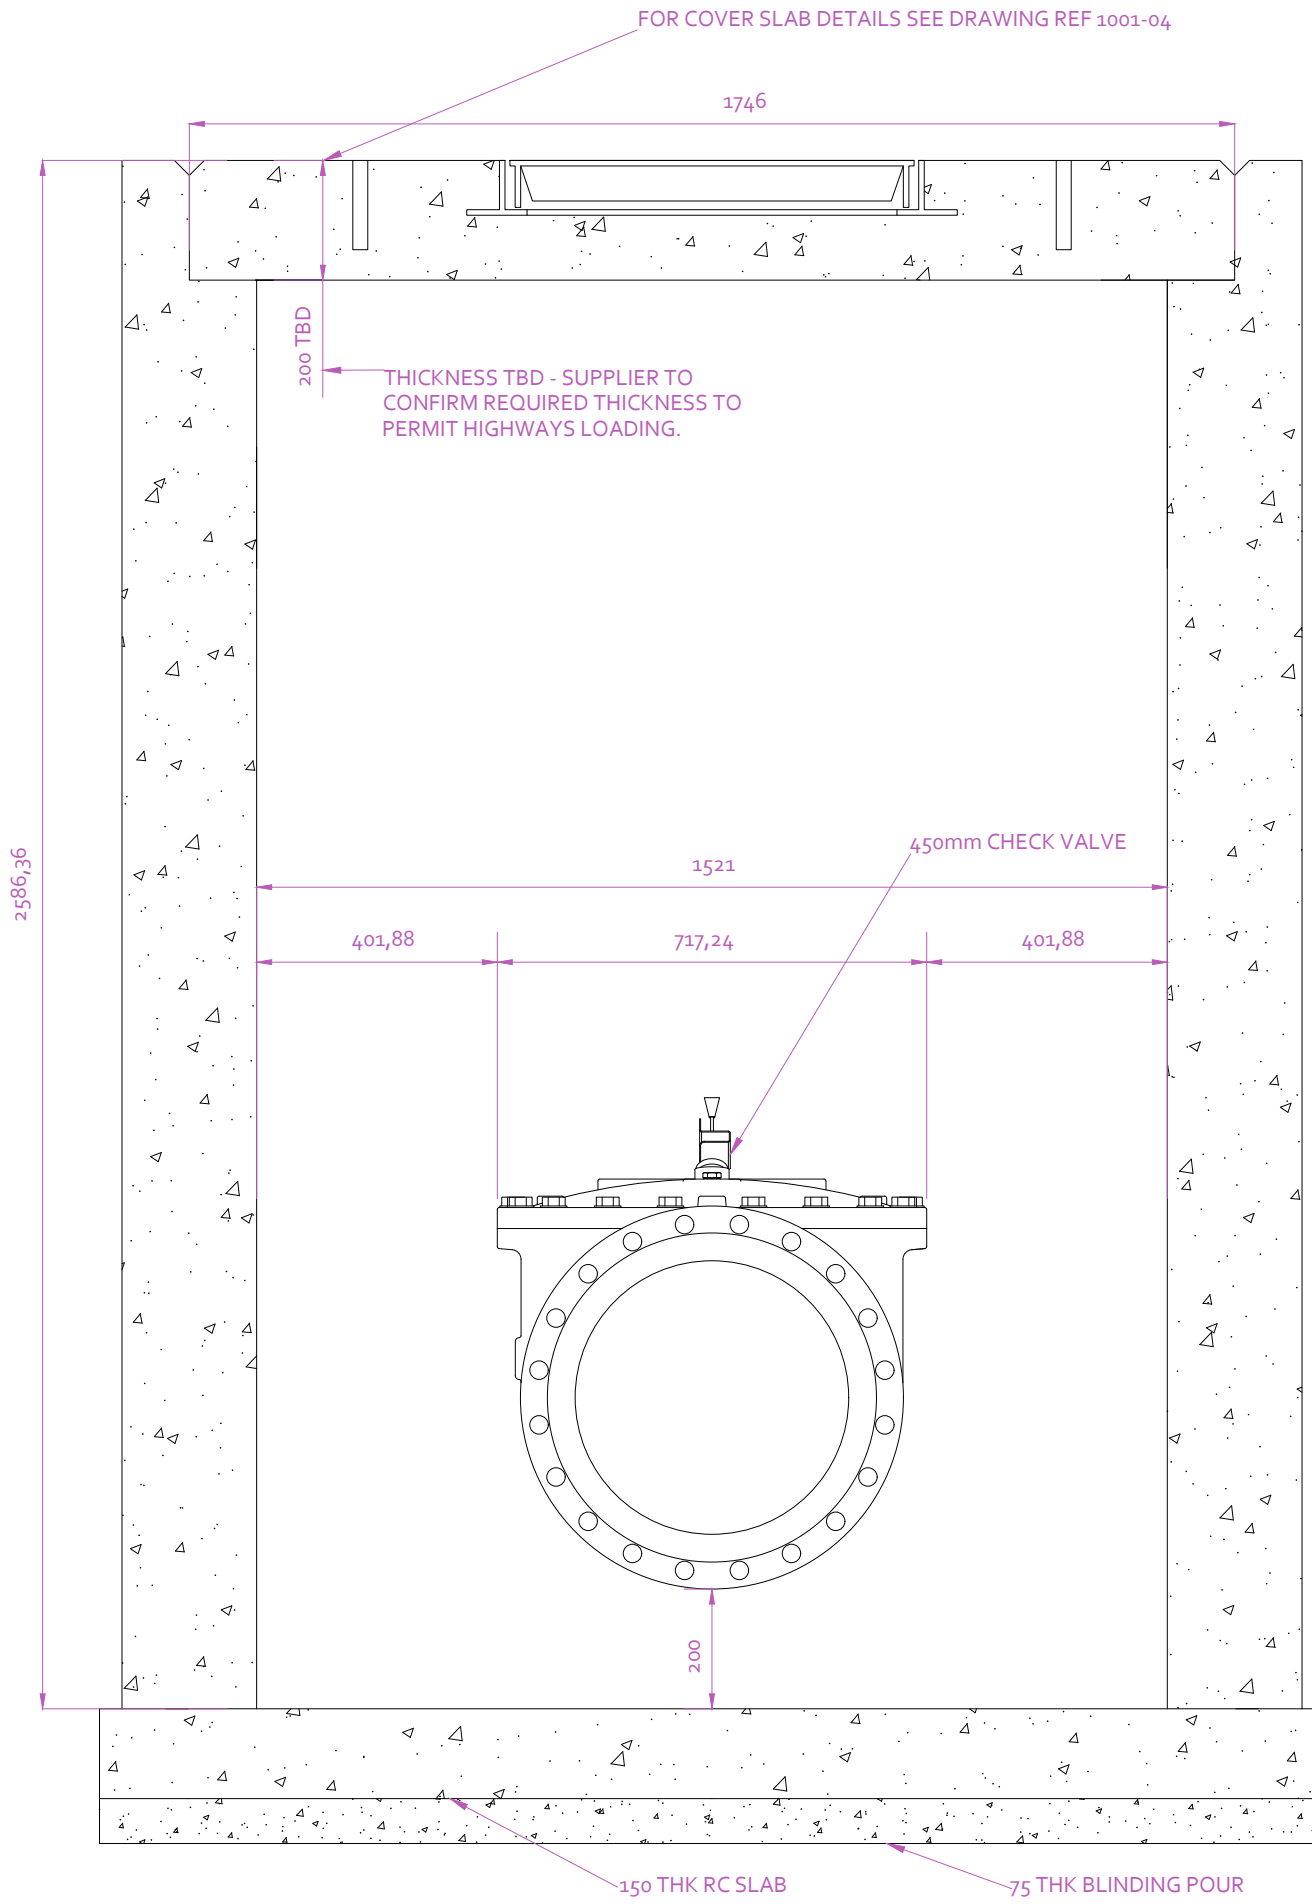

PROPOSED VALVE CHAMBER DETAIL
SECTION THROUGH CHECK VALVE

NOTES:

ALL DIMENSIONS ARE IN mm. ALL LEVELS ARE IN mAOD UNLESS NOTED OTHERWISE.

CHAMBER STRUCTURE DETAILS TO BE CONFIRMED FOLLOWING DETAILED DESIGN.

FOR COVER SLAB DETAILS SEE DRAWING 1001-05

Rev	Date	By	Rev Description
Drawing Status:			
Outline Design Detail			

Client:
EASTMAN

Project Reference:
EASTMAN; NEWPORT OUTFALL

Drawing Title:
VALVE CHAMBER DETAILS

Drawing Reference:
1001-06 - VALVE CHAMBER DETAILS

Issue Date:
16/03/22

Scale:
DO NOT SCALE



Head Office & Accounts
Osprey Business Park
Byng Street, Landore,
Swansea, SA1 2NR
Tel: (01792) 301818
Fax: (01792) 645698

Bristol Office
St. Andrews House
St. Andrews Road
Avonmouth
Bristol BS11 9DQ
Tel: (01179) 382603

Email: enquiries@kaymac ltd.co.uk
Website: www.kaymacmarine.co.uk