


**LEGEND**

 PERMIT BOUNDARY

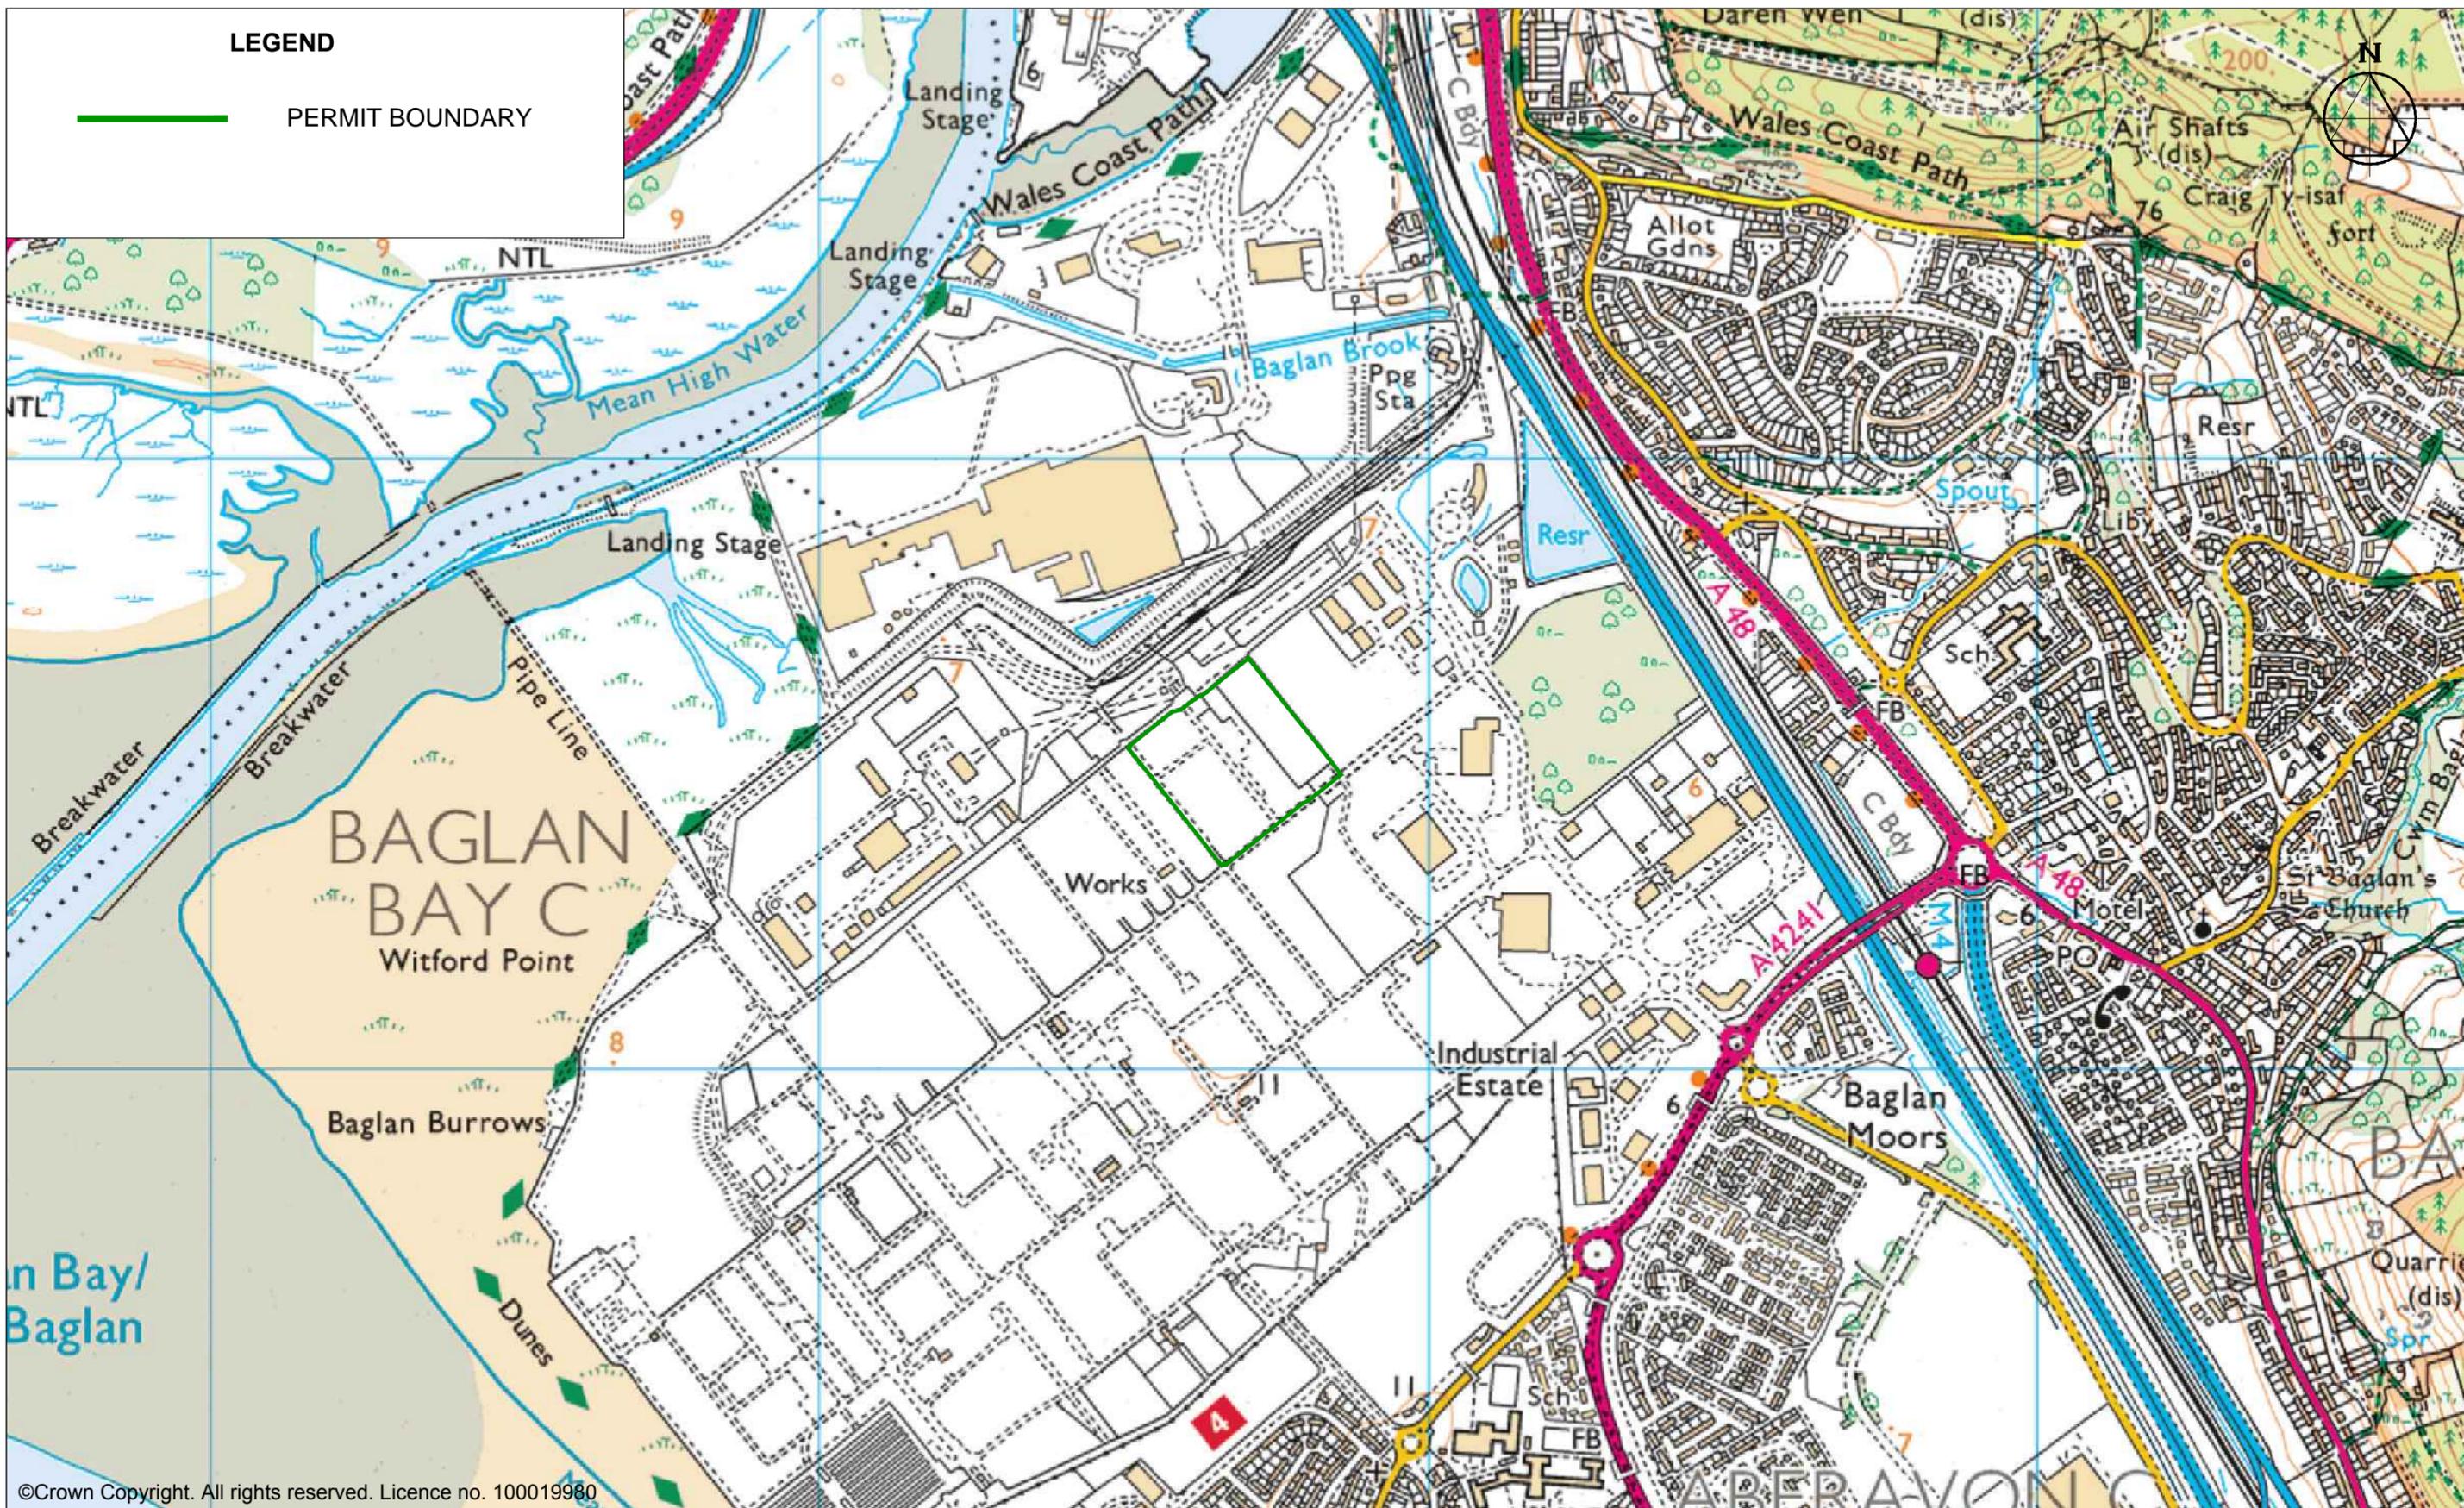

©Crown Copyright. All rights reserved. Licence no. 100019980

AMENDMENTS	REV REF	DETAILS	DATE	MADE BY	CHKD BY



TECHNIA ENVIRONMENT AND PLANNING  
 SUITE 4, ST. MARGARET'S PARK  
 PENGAM ROAD, ABERBARGOED, CF81 9FW  
 TEL: 01443 821619  
 EMAIL: PLANNING@TEPL.EU

LAND AT FORMER OIL REFINERY,  
 BAGLAN BAY, PORT TALBOT

SITE AND SURROUNDING AREA

Drawn	SW	Scale
Ch'kd	GH	1:10,000
Appr'd	KB	@A3
Date	01/06/16	

Job No. SWWR Drg No. 10942 - 000 - B