

Cleint / Client:

Enw project / Project name:

SEIONT BRICKWORKS QUARRY
CAERNARFON

Teitl lluniad / Drawing title:

Zone of Theoretical Visibility
Cumulative

Eglurhad / Key:

Development site boundary

500 m offset from
development boundary

Caernarfon and Bontnewydd
Bypass alignment

500 m offset from
Bypass alignment

Cumulative Visibility

Zone of Theoretical Visibility
Proposed development only

Zone of Visual Influence
Proposed Bypass only

Zone of shared visibility
Proposed development and Bypass

ZTV Notes:

- Visibility does not account for buildings,
vegetation and other surface obstacles;

Based upon the Ordnance Survey MasterMap with the permission of the Controller of
Her Majesty's Stationery Office. Crown copyright reserved. Licence No. AL100004963

Graddfa / Scale (A3):
1:10,000 @ A3


Dyddiad / Date:
May 2015

Darlunwyd gan:
RhE
Gwirwyd gan:
APCS
Cywriad:
Revision:
01

Rhif lluniad / Drawing number:
Figure 9

Darparwyd gan / Prepared by:
**RICHARDS
MOOREHEAD & LAING LTD**
55 Stryd Y Ffynnon, Rhuthun, Sir Ddinbych, LL15 1AF.
55 Well Street, Ruthin, Denbighshire, LL15 1AF, UK.
Rhif Ffôn/Fel: +44 (0)1824 704366, Ffacs/Fax: +44 (0)1824 705450,
e-bost/e-mail: rm@rmiconsult.com, Gwefan/Website: www.rmiconsult.com

© Richards Moorehead & Laing Ltd.

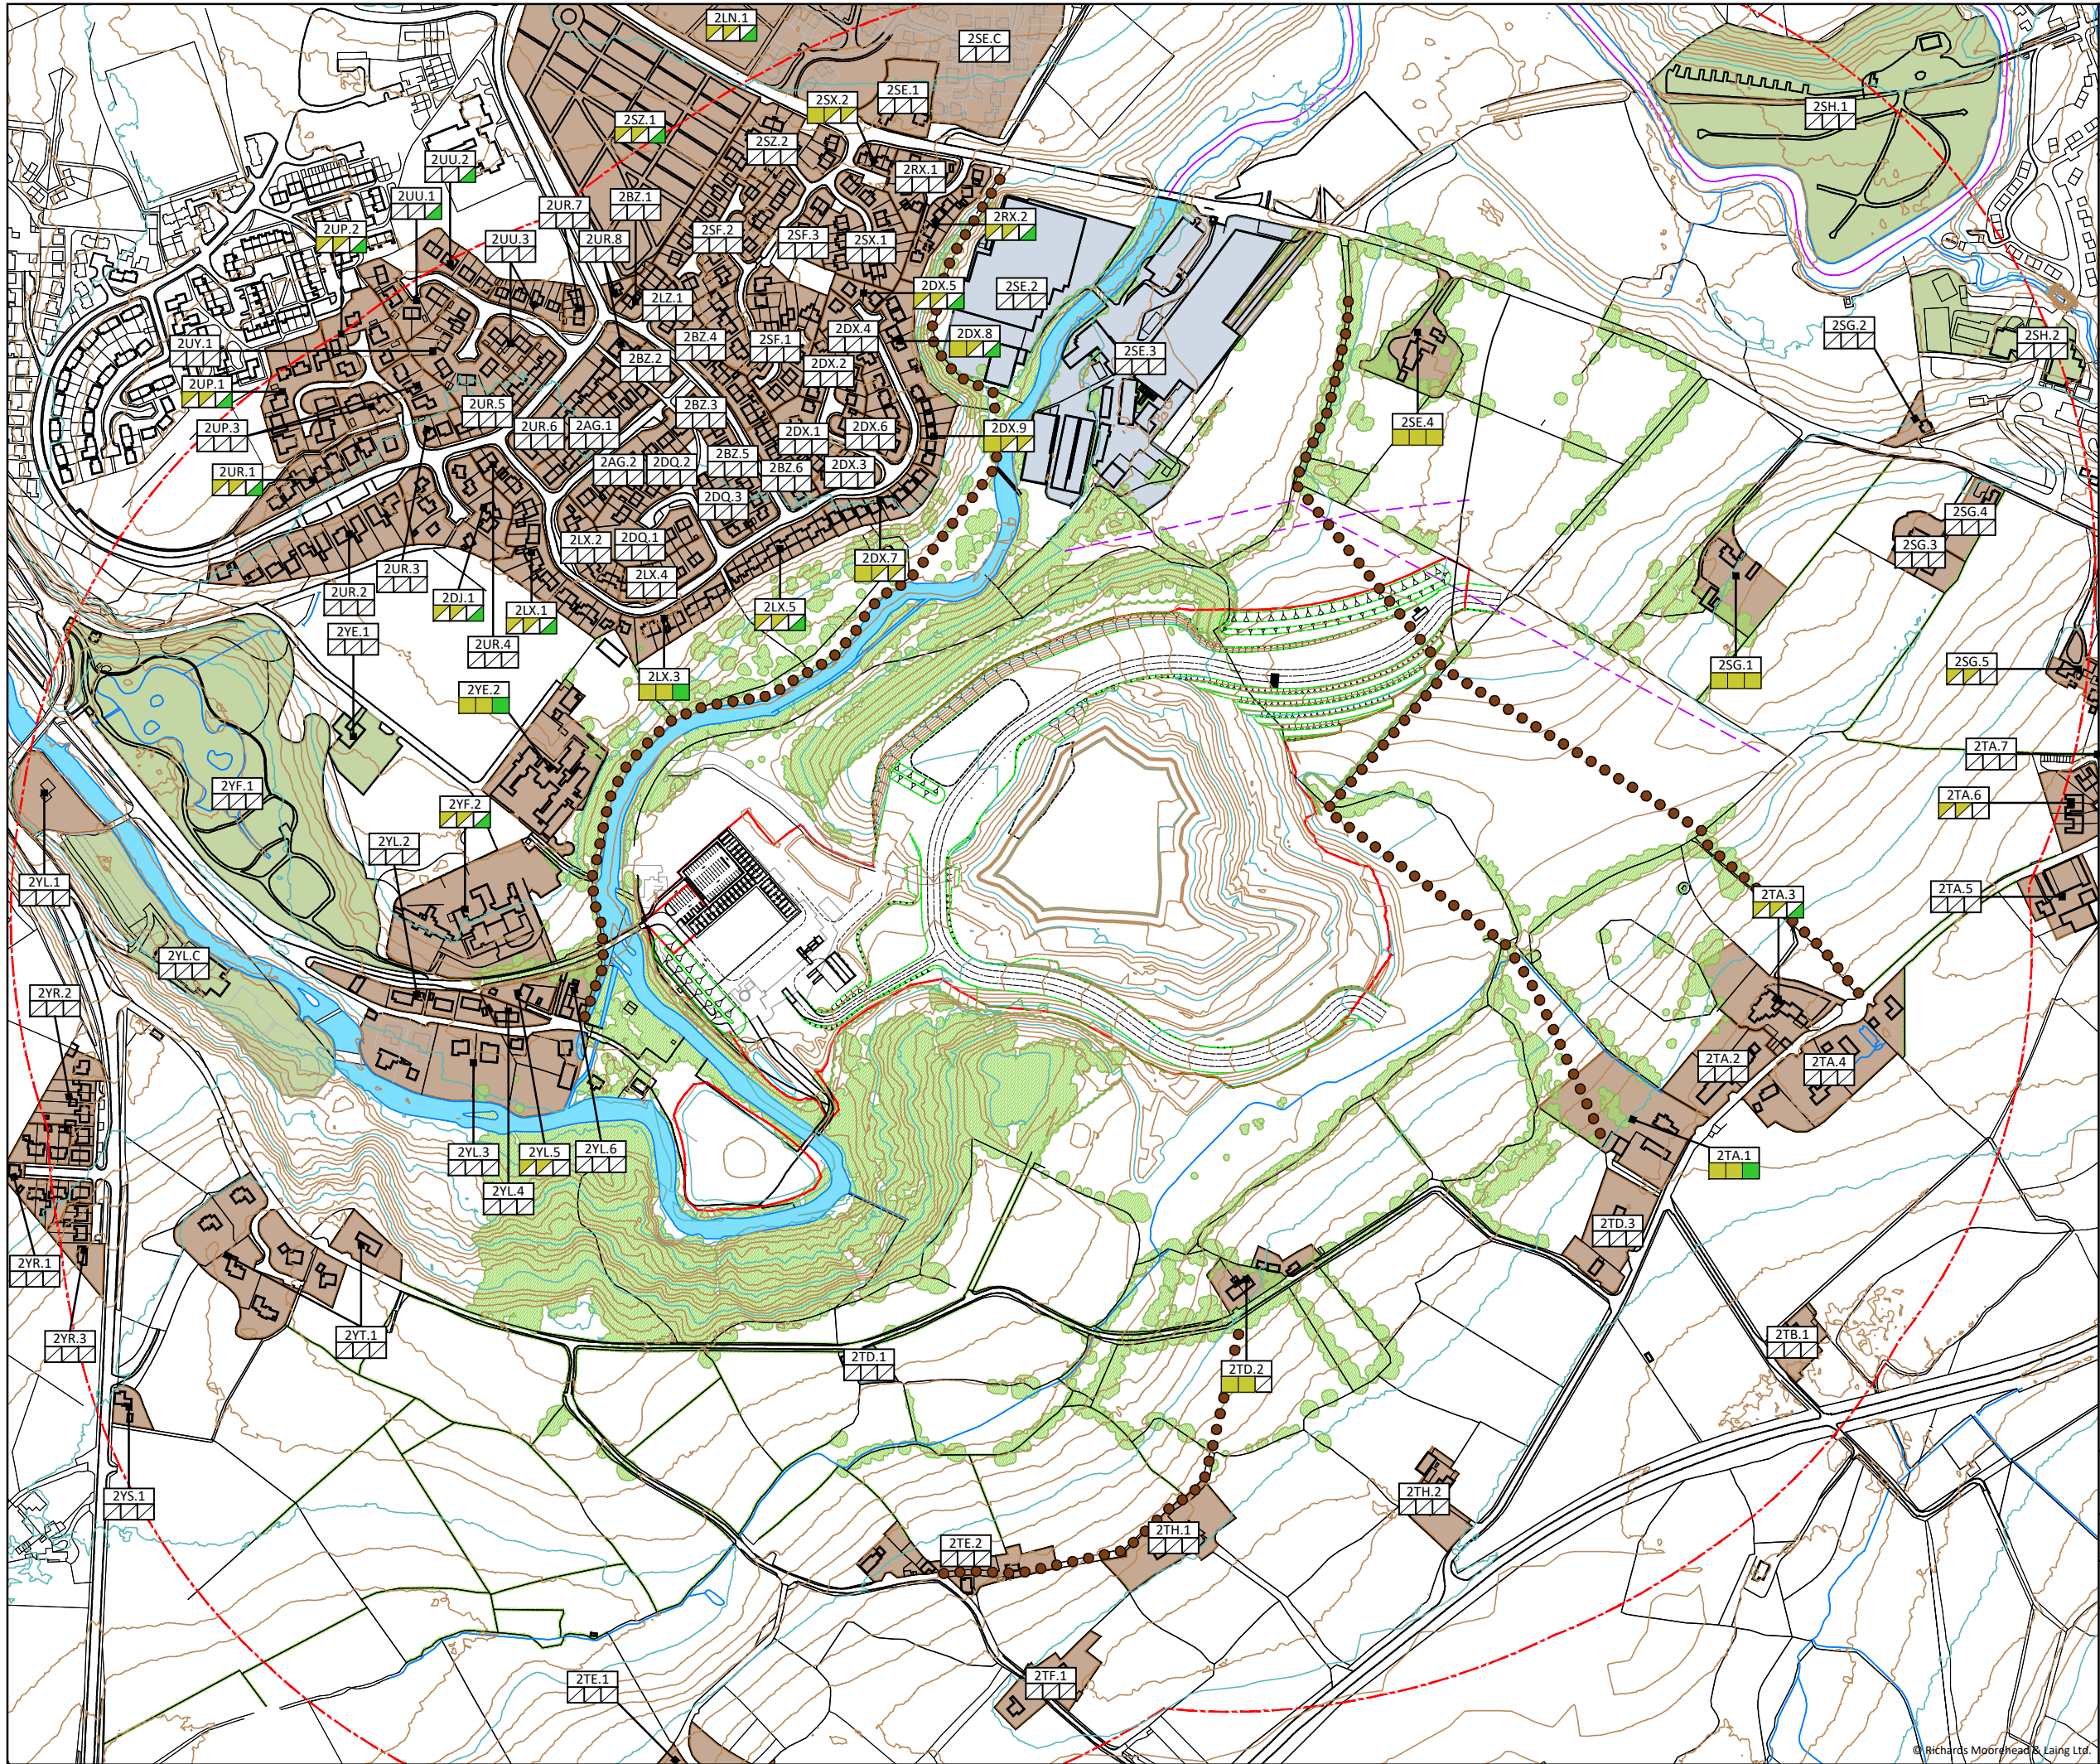

Client / Client:

Enw project / Project name:

SEIONT BRICKWORKS QUARRY
CAERNARFON

Tittl llunlad / Drawing title:

Visual Impact Plan

Eglurhad / Key:

Proposal site

 500 m offset from site boundary

 Terrain (contours at 2 m intervals)

Visual barriers

 Substantial vegetation interrupting view

Visual Receptors

 Recreation and Leisure areas

RECEPTOR REFERENCE NUMBER
(Refer to Visual Impact Schedules)

 VISUAL IMPACT:
Restoration Phase

Impact Assessments

 Substantially Detrimental

0 20 60 100 150 200 250 m

Based upon the Ordnance Survey MasterMap with the permission of the Controller of Her Majesty's Stationary Office. Crown copyright reserved. Licence No. AL100004963

Graddfa / Scale (A3):

1:5,000 @ A3

Dyddiad / Date:

May 2016

Darlunwyd gan:

RhE

Gwirwyd gan:

SWJ

Rhif llunlad / Drawing number:

Figure 10

Cywirwyd:

01

Darparwyd gan / Prepared by:

**RICHARDS
MOOREHEAD & LAING LTD**

55 Stryd Y Ffynnon, Rhuthun, Sir Ddinbych, LL15 1AF.
55 Well Street, Ruthin, Denbighshire, LL15 1AF, UK.

Rhif Ffôn/Tel: +44 (0)1824 704366, Ffacs/Fax: +44 (0)1824 705450,
e-bost/e-mail: rml@rmlconsult.com, Gwefan/Website: www.rmlconsult.com