


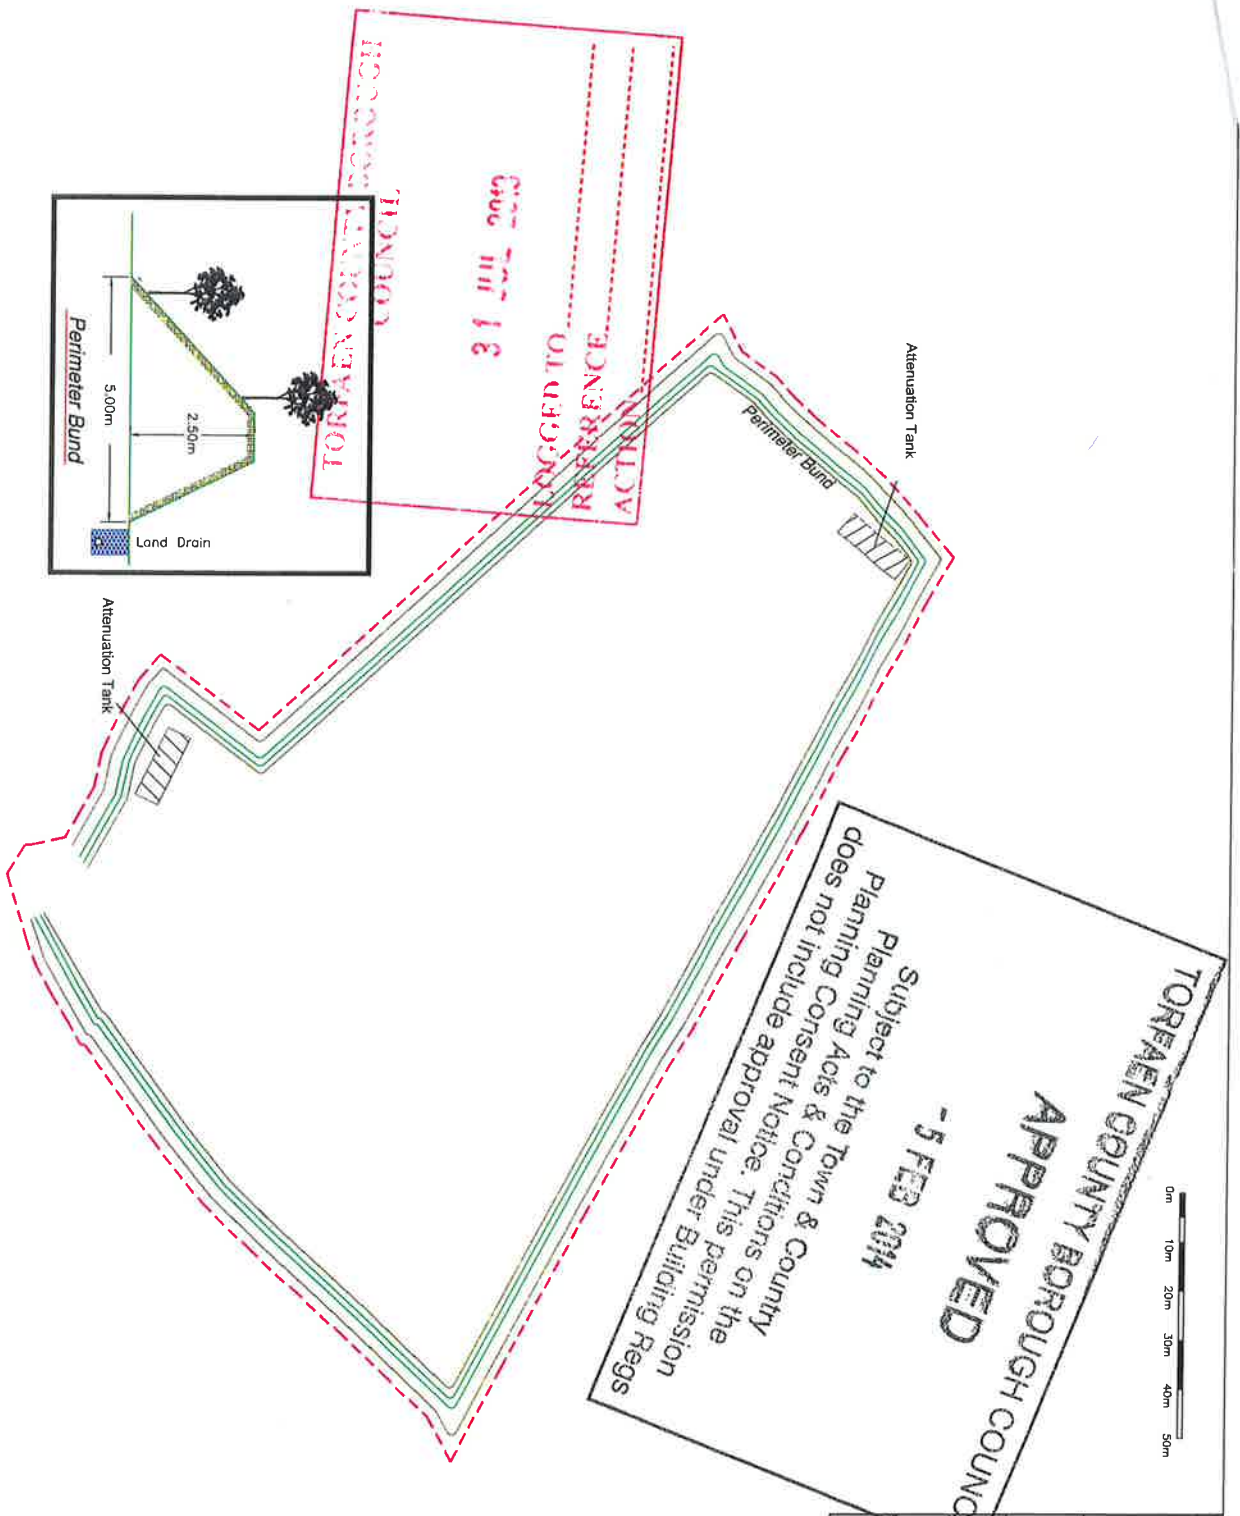

TORFAEN COUNTY BOROUGH COUNCIL
APPROVED
- 5 FEB 2014
Subject to the Town & Country
Planning Acts & Conditions on the
Planning Consent Notice. This permission
does not include approval under Building Regs

CONTRACTOR MOBILE CRUSH AND RECYCLE USKVALE INDUSTRIAL PARK MAWHILD MONMOUTHSHIRE			
Project LITTLE MILL CRUSH AND RECYCLE CWMBRAN			
Drawing title PROPOSED ENVIRONMENTAL BUND			
Author CS9/02	Revisions A	Drawn D.K.Pugh	Checked D.K.Pugh
Date 23/05/12	Scale 1:500 (A1)		

Planting Schedule

Tree planting to the front face of the bunds will comprise a variety of species i.e. Gout Willow, Hazel, Ash, Field Maple, Hawthorn, Oak and Birch. Any cut stems of Willow of 50mm diameter to 100mm diameter will be re-used as short stakes driven into the ground as a re-root. Both sides and the top of the bund will be over sown with Wild Flower Grass Seed to stabilise and establish a graded bank. Planting at the top of the bank will comprise a mix of transplants (approx. 450mm in height) and feathered trees (approx. 1.2m high, 20-50mm girth, 3 - 5 years old) to give instant height.