
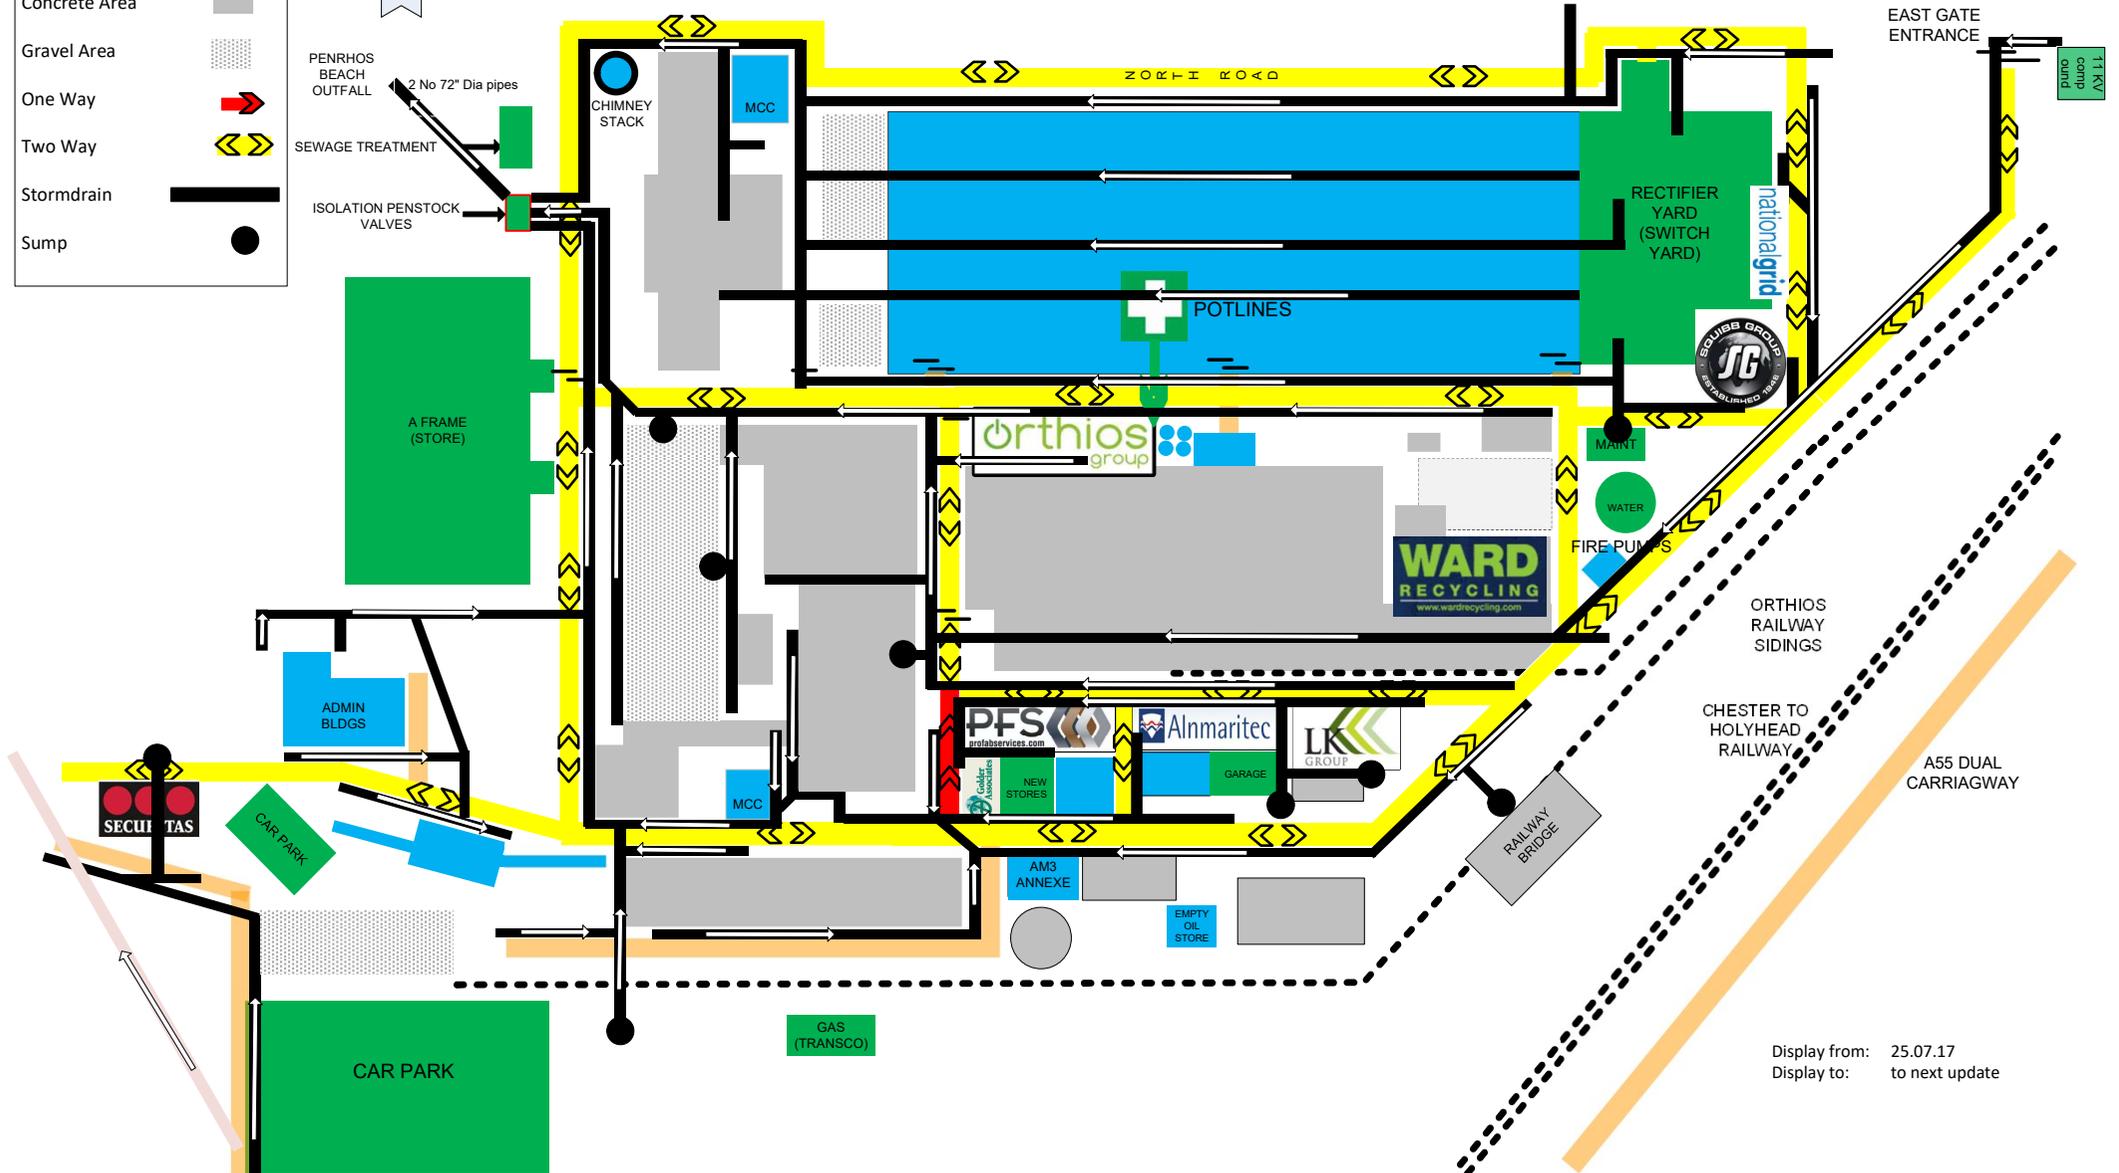


ORTHIOS STORM WATER DRAIN LOCATIONS  
Detail drawing ref: 53-1570-P

- Mothballed Building
- Active Building
- Concrete Area
- Gravel Area
- One Way
- Two Way
- Stormdrain
- Sump

SITE NORTH

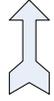

Display from: 25.07.17  
Display to: to next update