


Dimbath Intake 1 General Layout

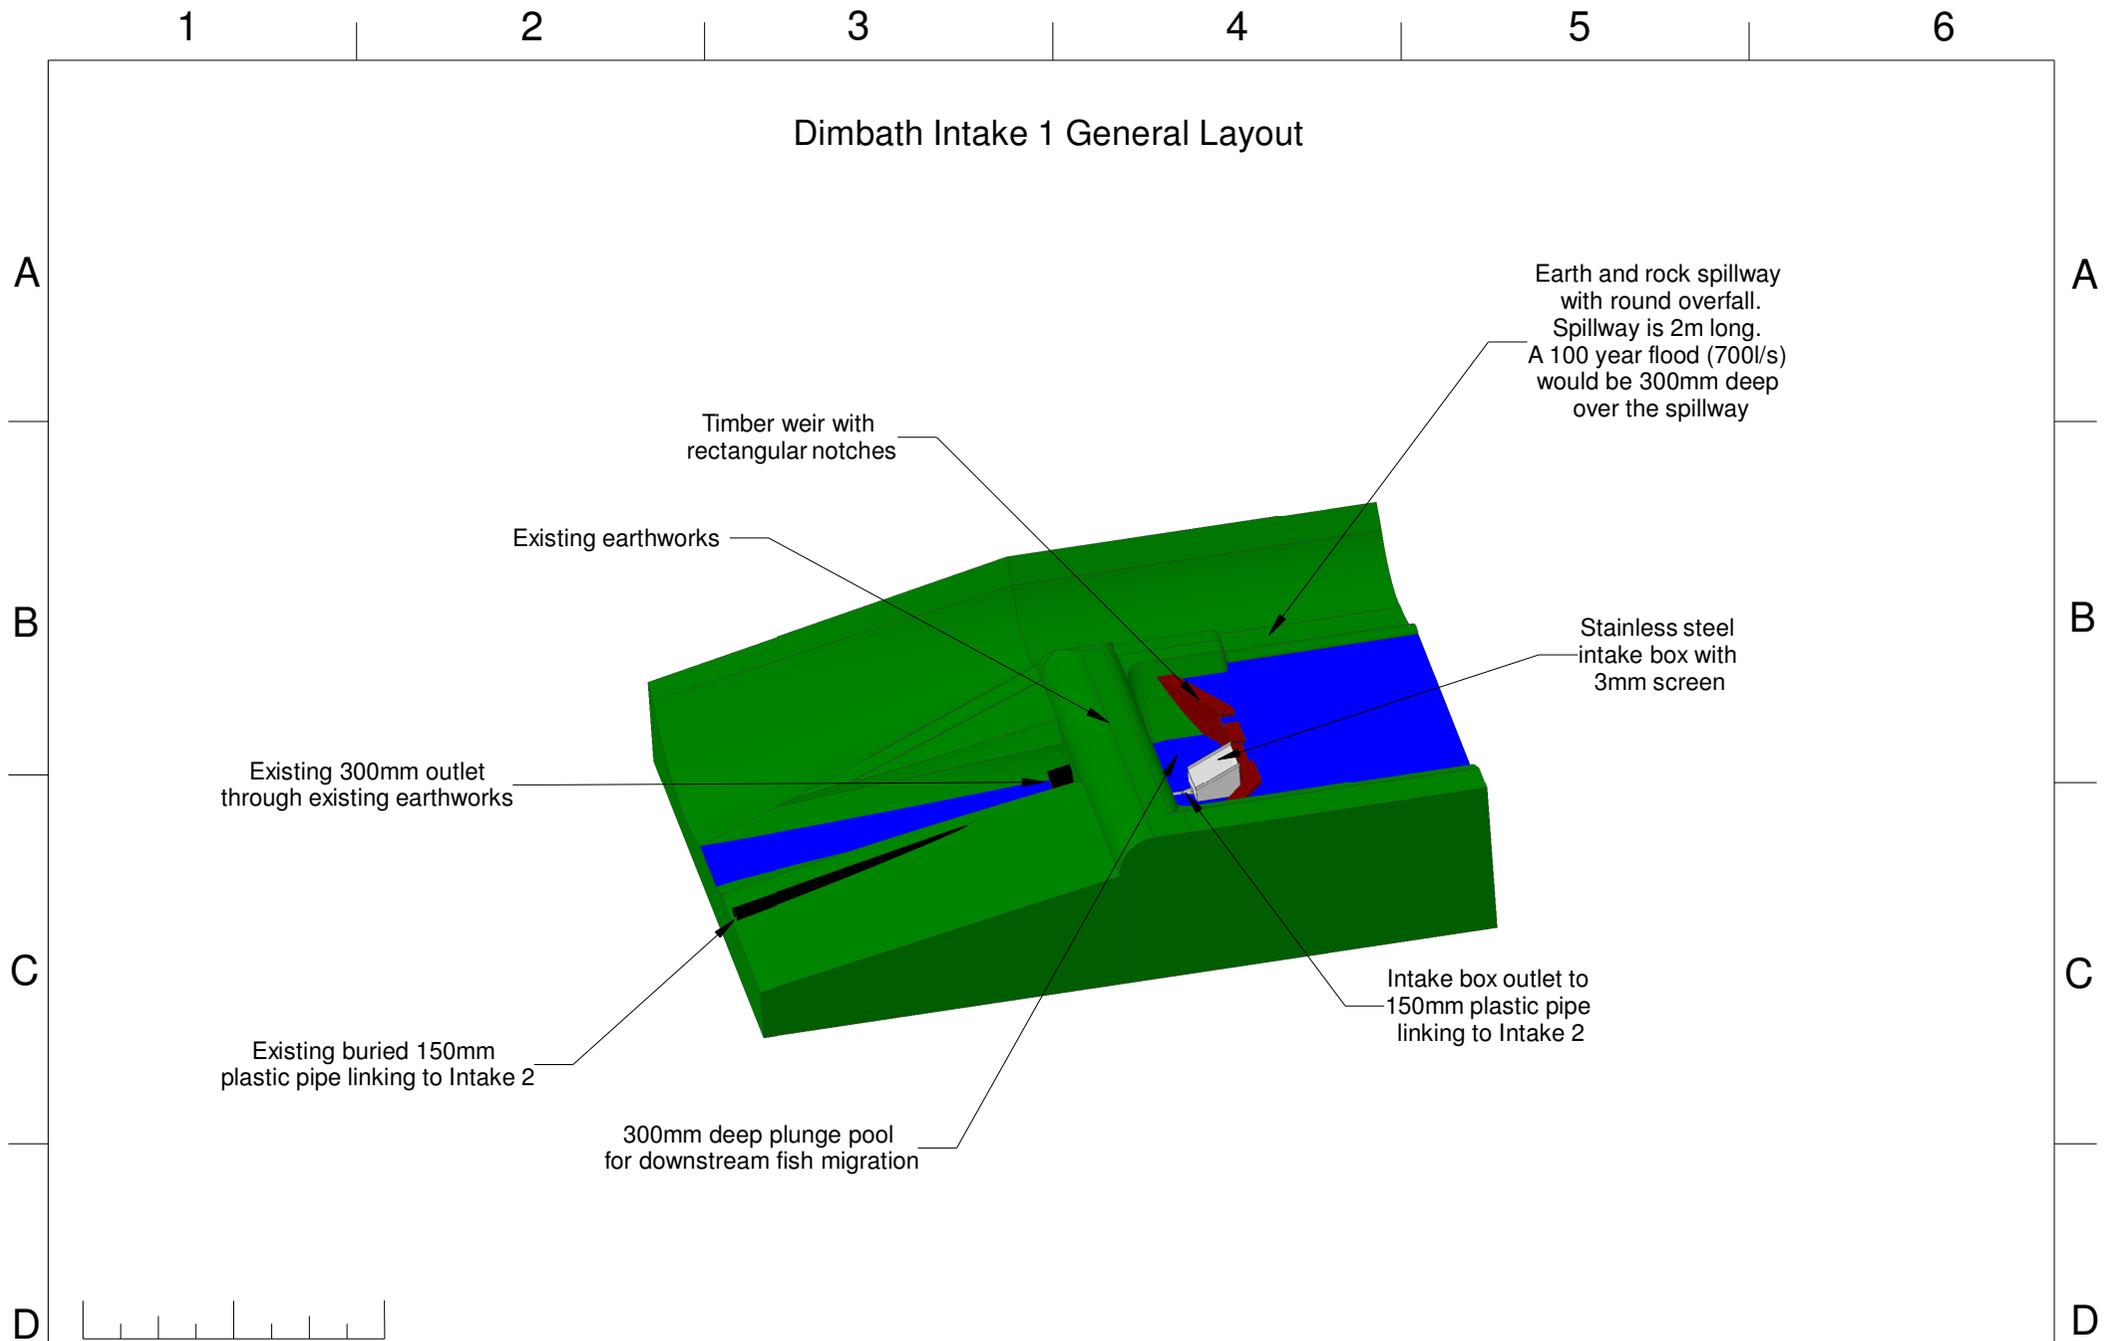

<p>Client : Dimbath Address : Drawn By : MJP</p>	<p>Date : 27/10/21 Scale : NTS @ A4 Drawing No : 21102701 Version : 1</p>	<p>Revision Details</p>	<p>Greenearth Hydro </p>	<p>Greenearth Hydro Limited The Cottage, Rhiw, Pwllheli, LL53 8AE Tel: 07980 670046 www.greenearthhydro.co.uk Company Registration Number 7417466 MCS Hydro Transition Installer 123</p>
---	---	-------------------------	--	---