
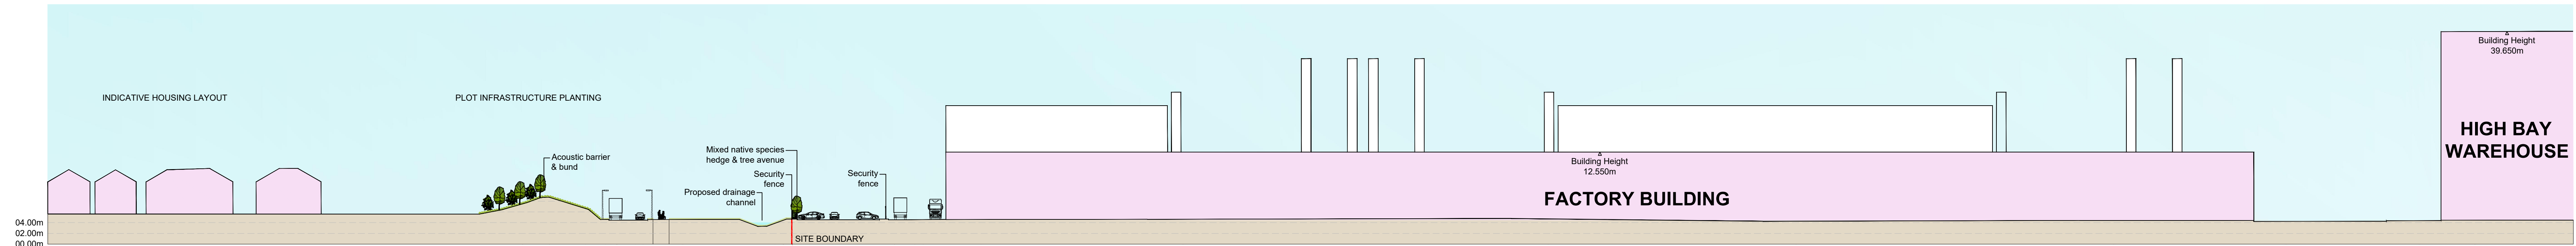
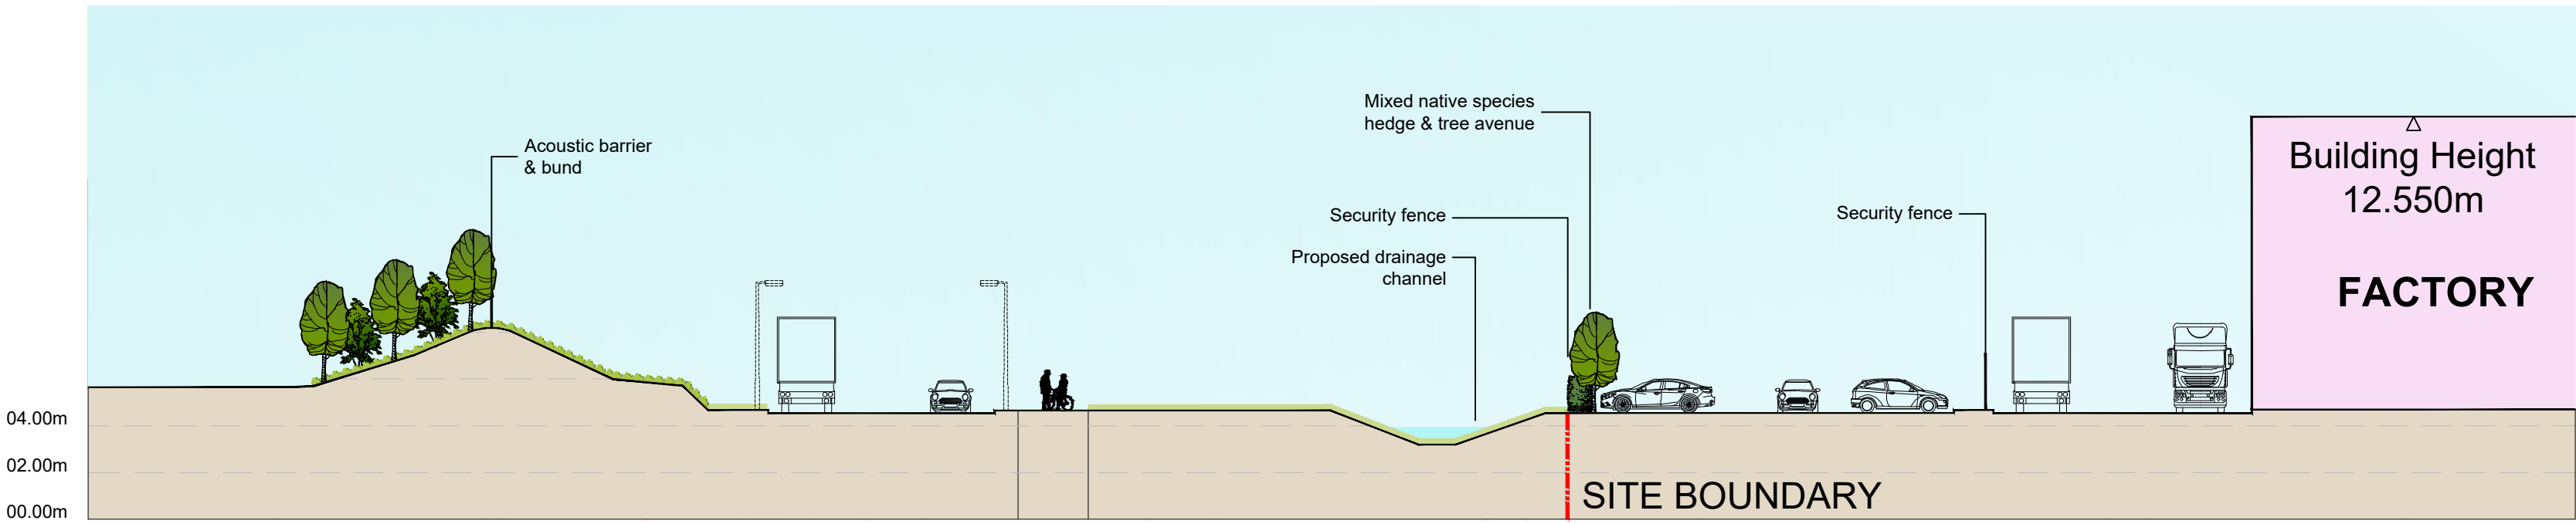
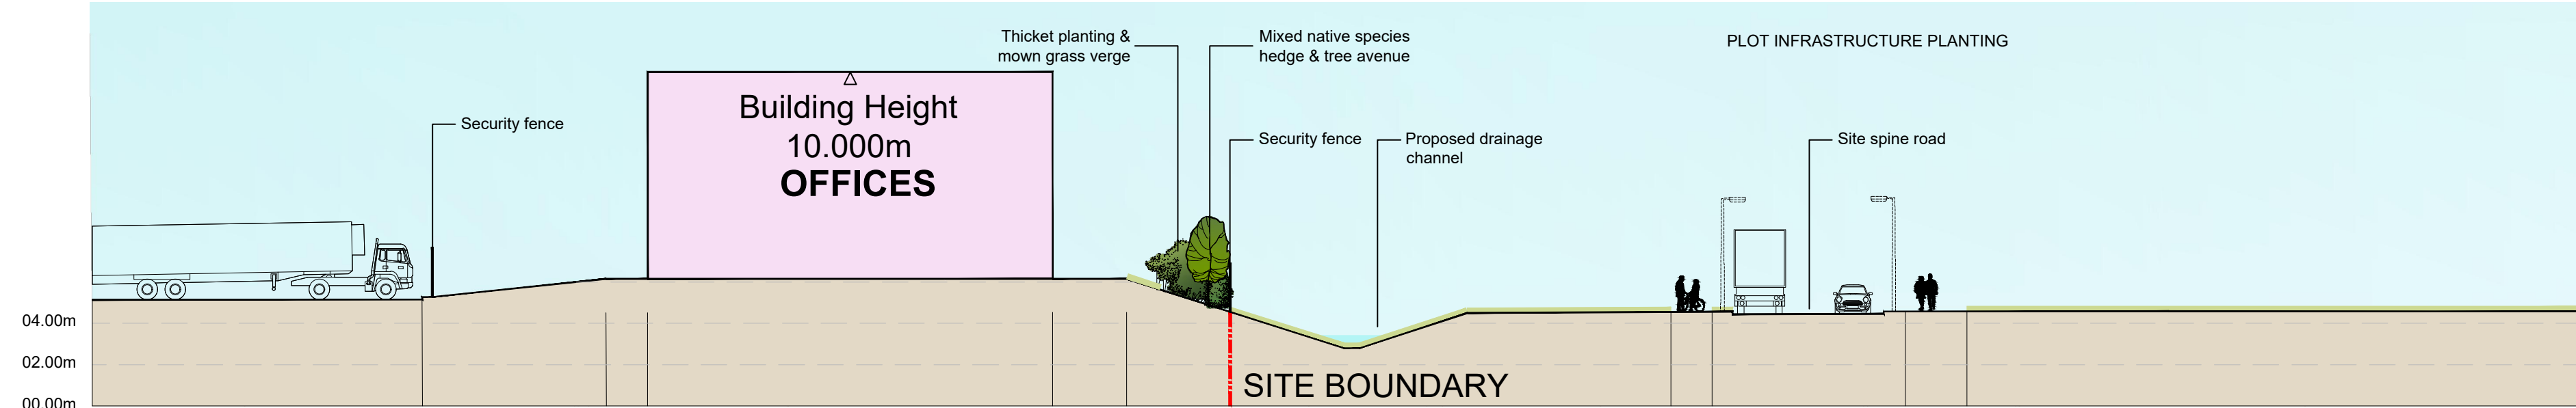
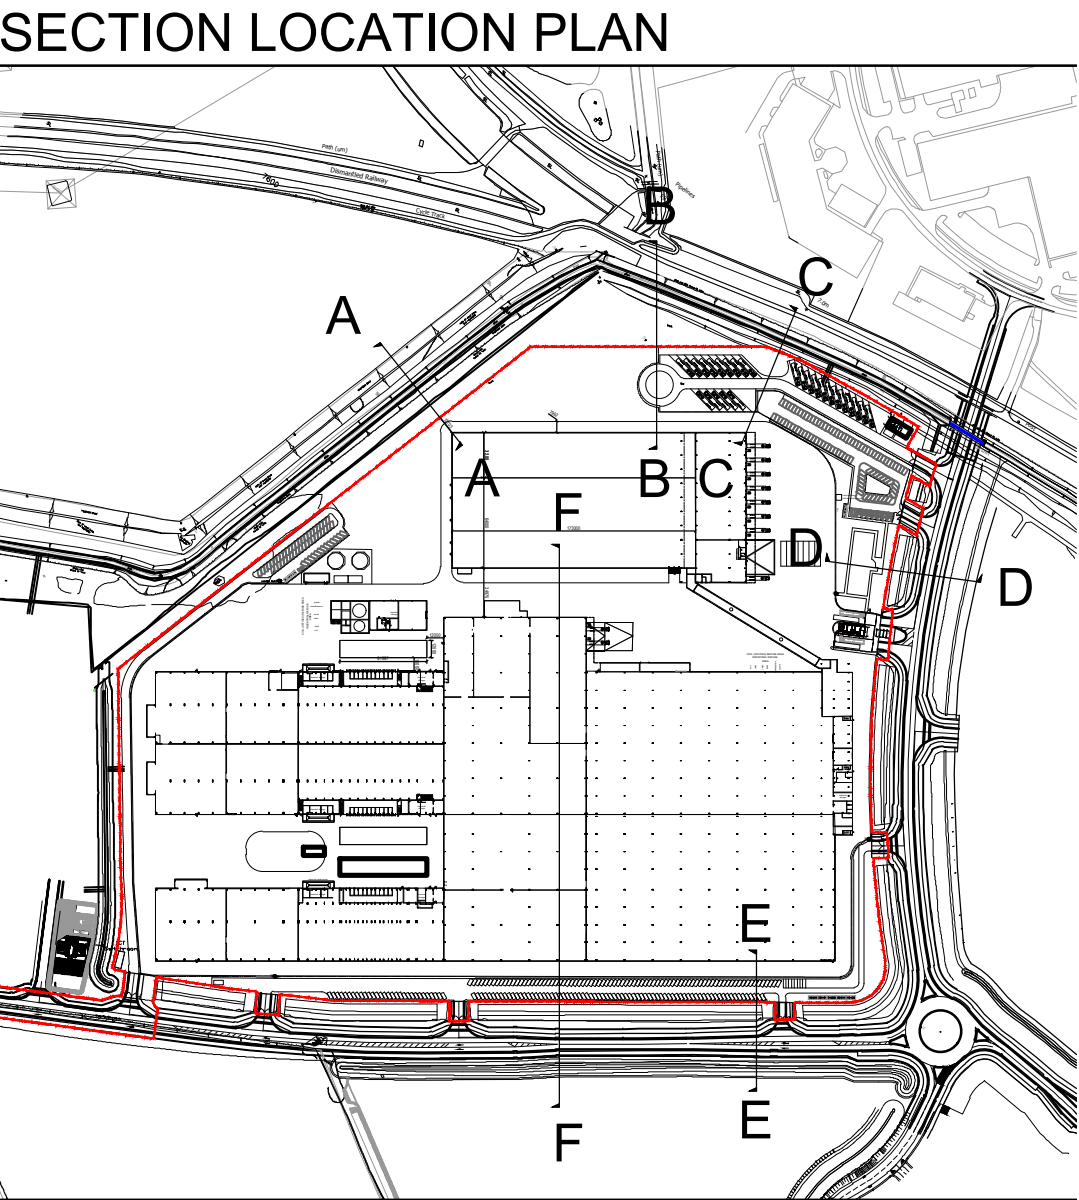
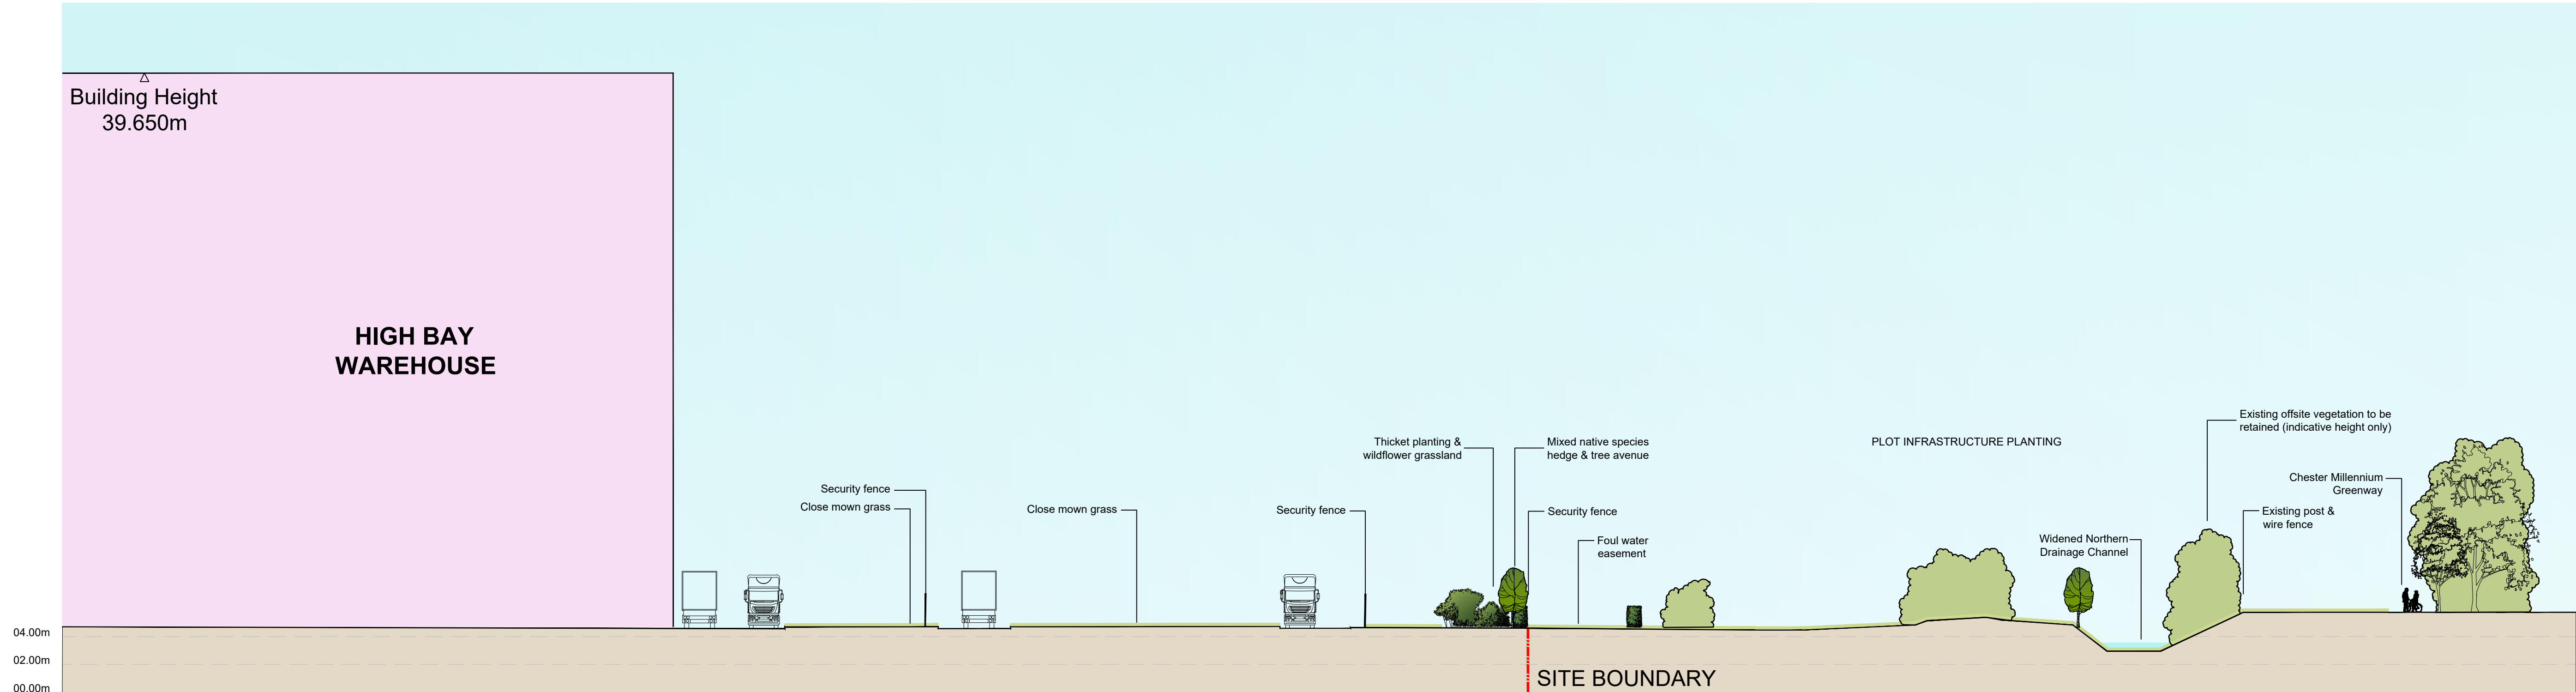
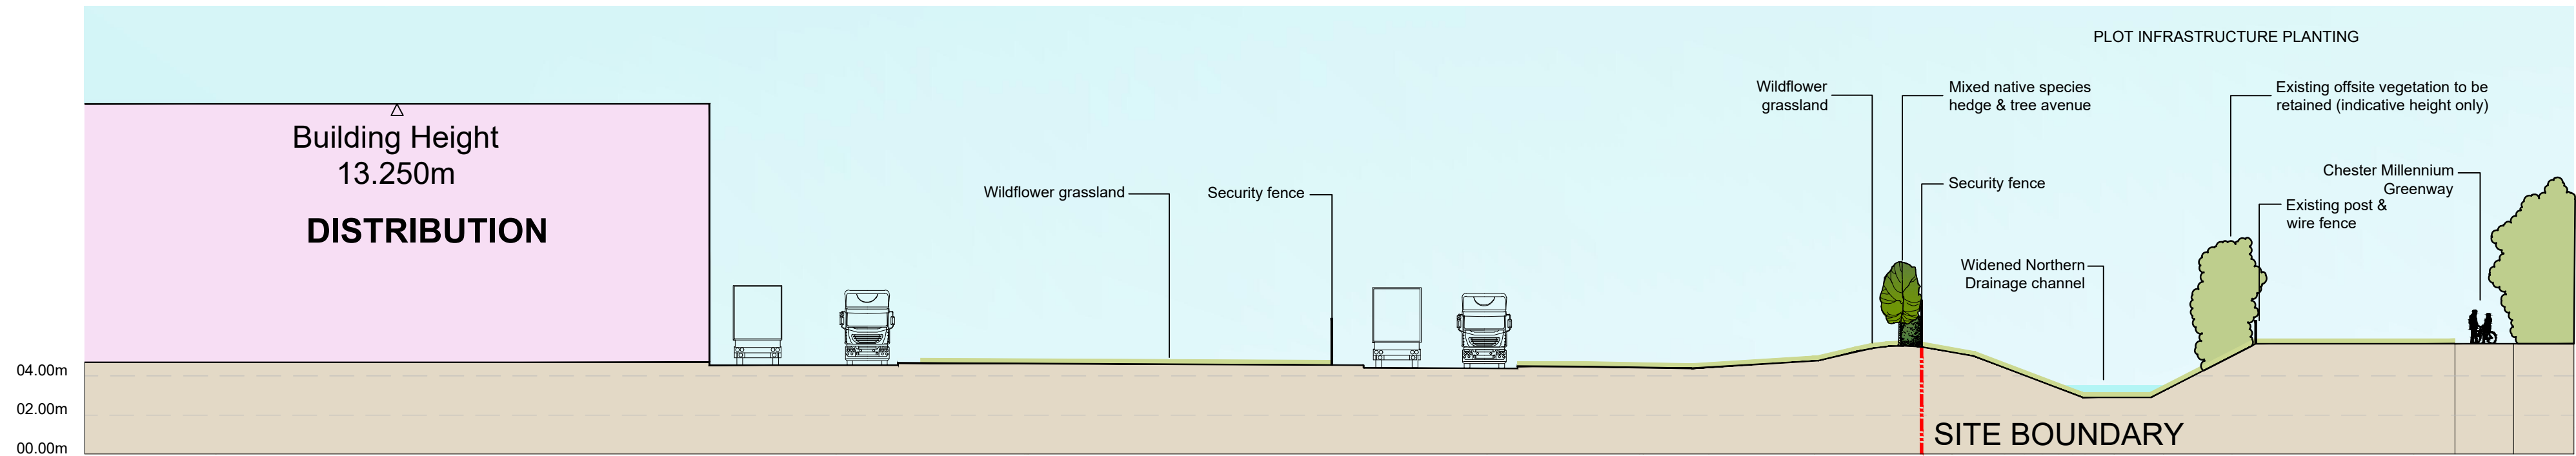


NOTES

DRAWING TO BE READ IN CONJUNCTION WITH BCA PHASE 3  
LANDSCAPE STRATEGY PLAN REF: 2187/21/04

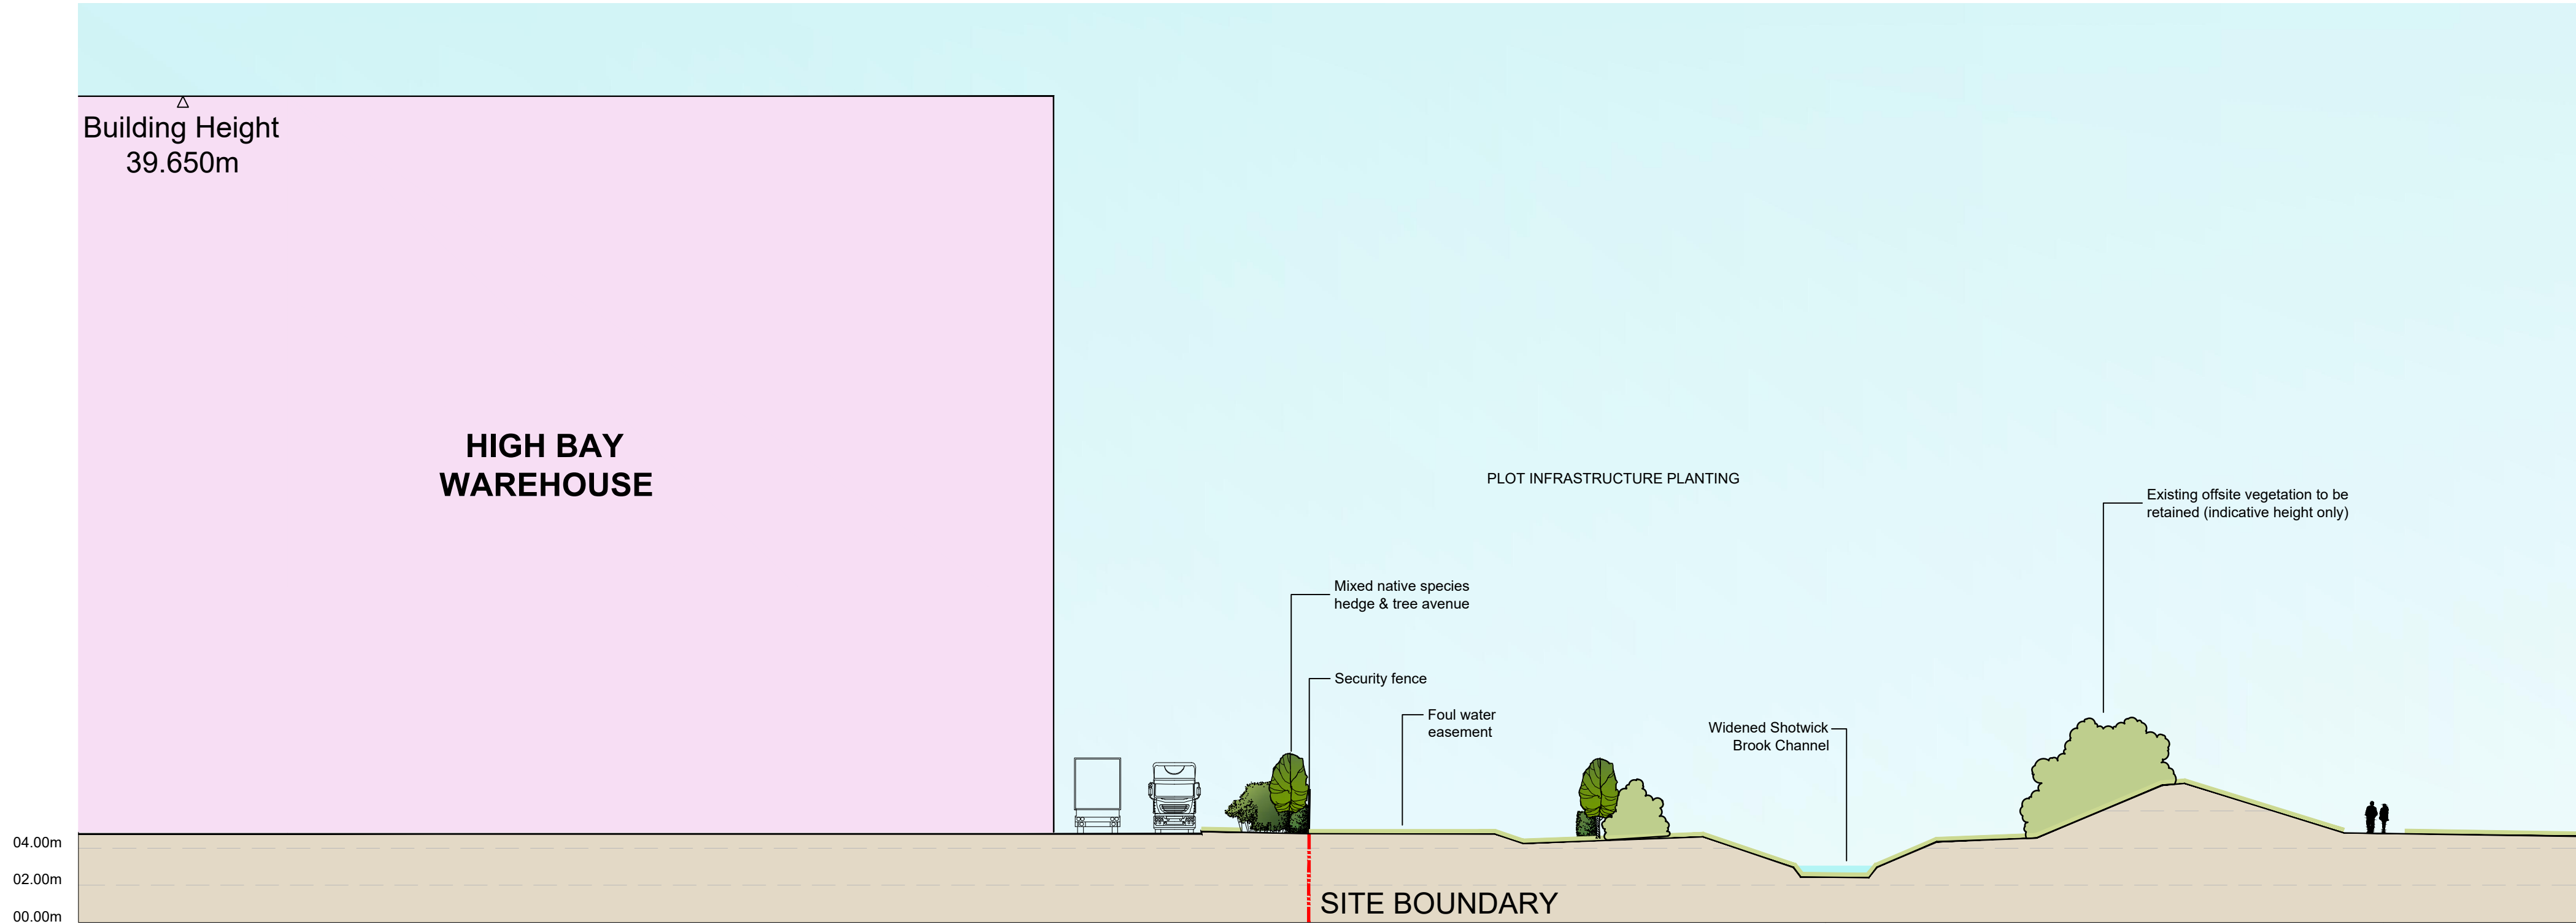

REV NOTE				DATE AUTH	
<div>BCA</div>		<div>BARRY CHINN</div> <div>associates</div>			
Landscape Architects					
CLIENT					
INDUSTRIE CARTARIE TRONCHETTI UK LIMITED					
PROJECT					
ICT UK, PLOT C AIRFIELDS					
DRAWING					
ILLUSTRATIVE LANDSCAPE CROSS SECTIONS					
CONTRACT 2187-21				DRG NO.	
DATE 06-08-2021		DRAWN HC		06	
ISSUE PLANNING		CHECKED DR			
SCALE AS SHOWN		ORIG SHEET A0			
CAD FILE 2187-21-04 - Landscape Strategy P3.dwg				REV	