




Phase 3 Building Section A
Scale @ 1 : 500

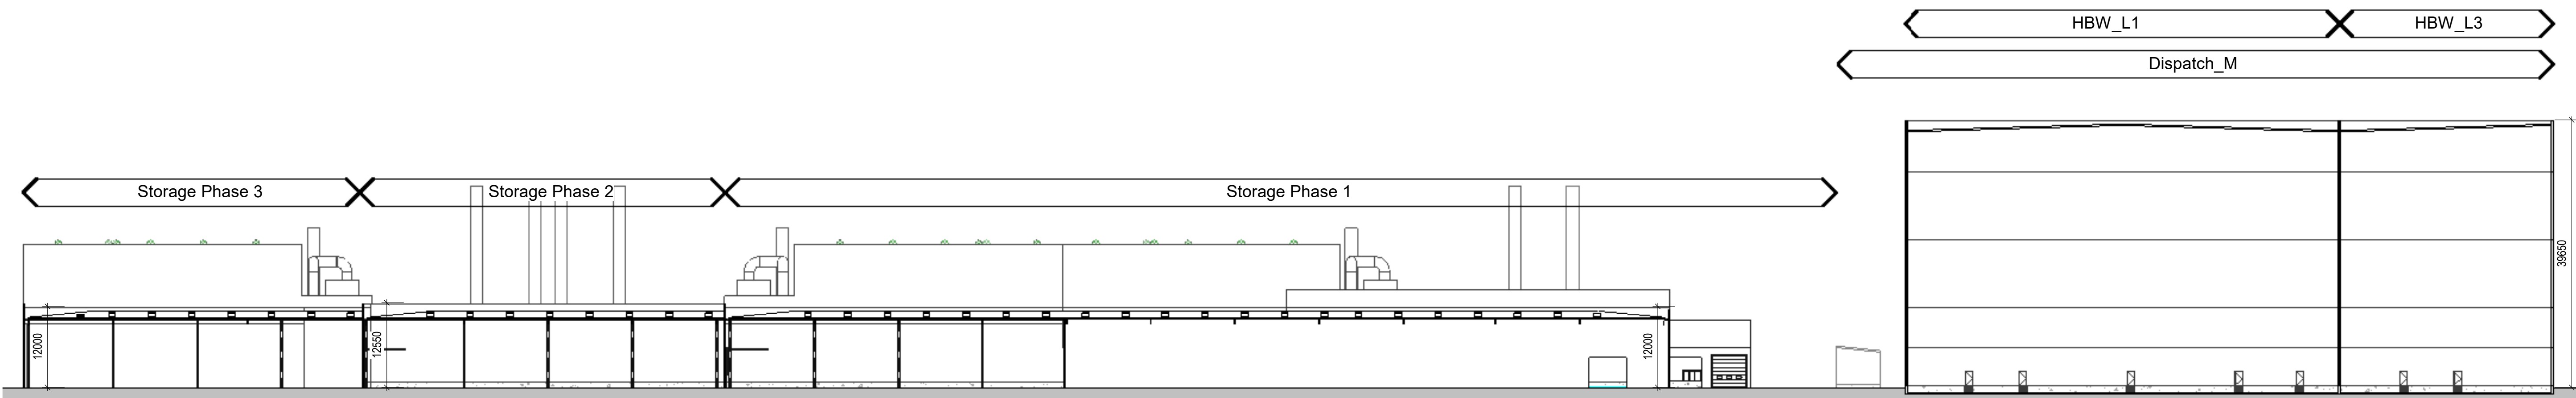


Phase 3 Building Section B
Scale @ 1 : 500

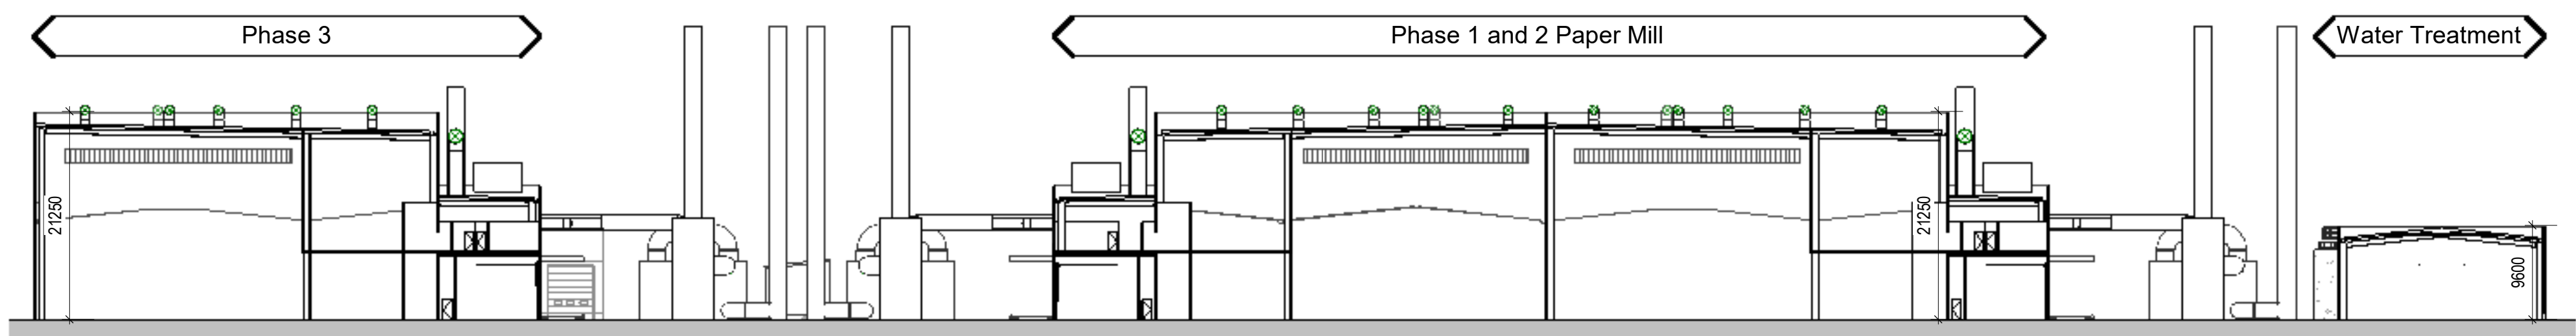


Phase 3 Building Section C
Scale @ 1 : 500

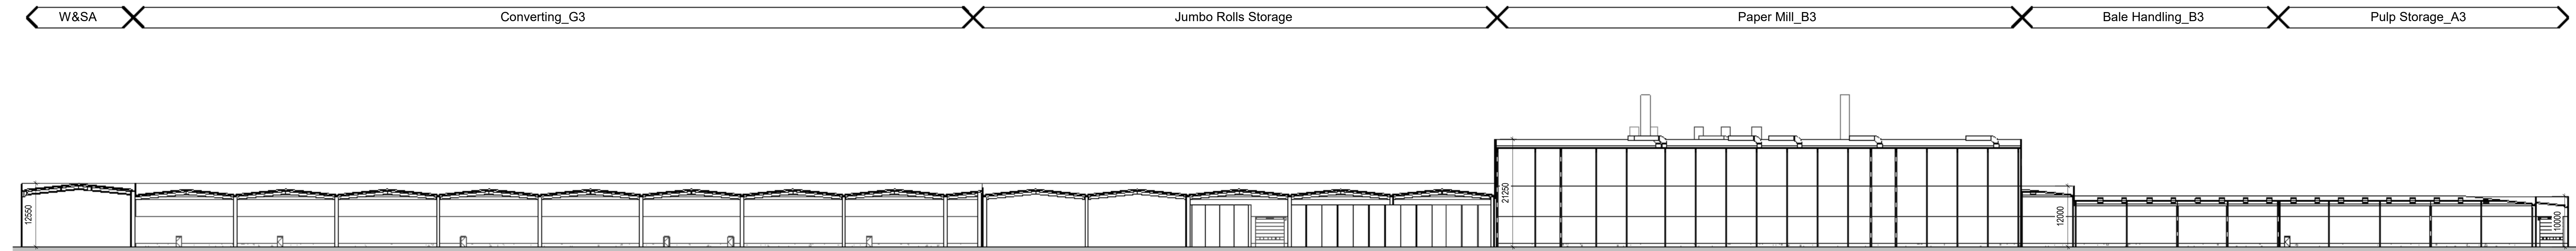

Phase 3 Building Section D
Scale @ 1 : 500

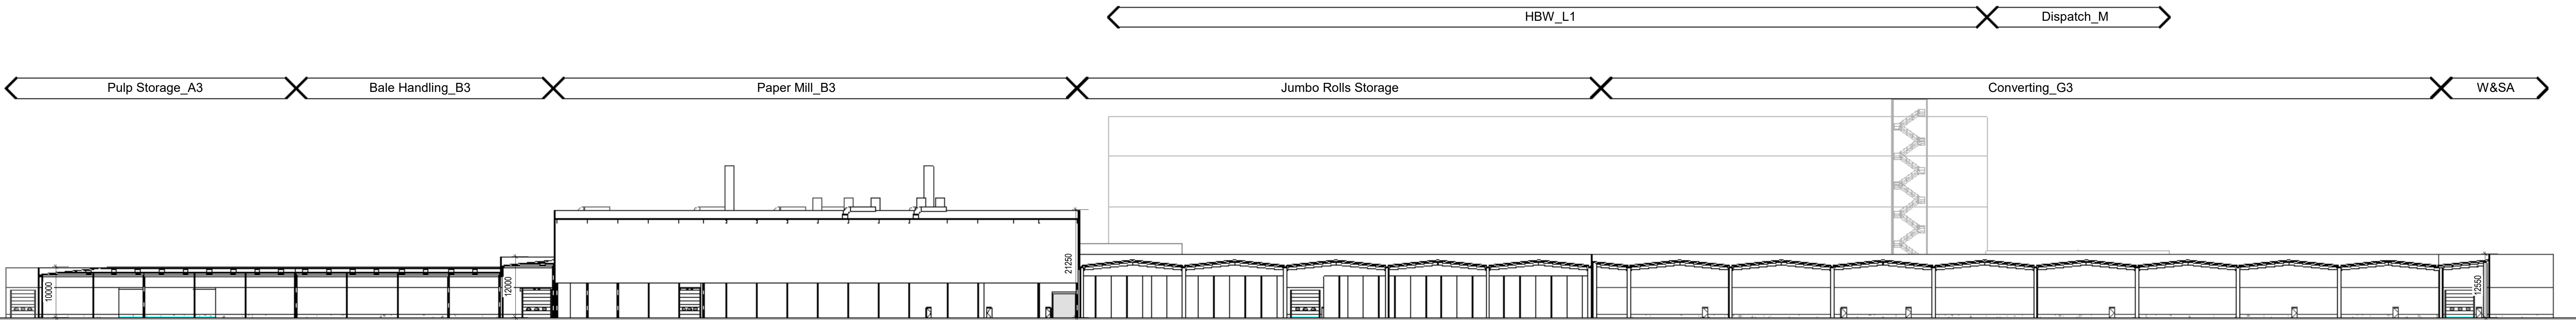

Phase 3 Building Section E
Scale @ 1 : 500

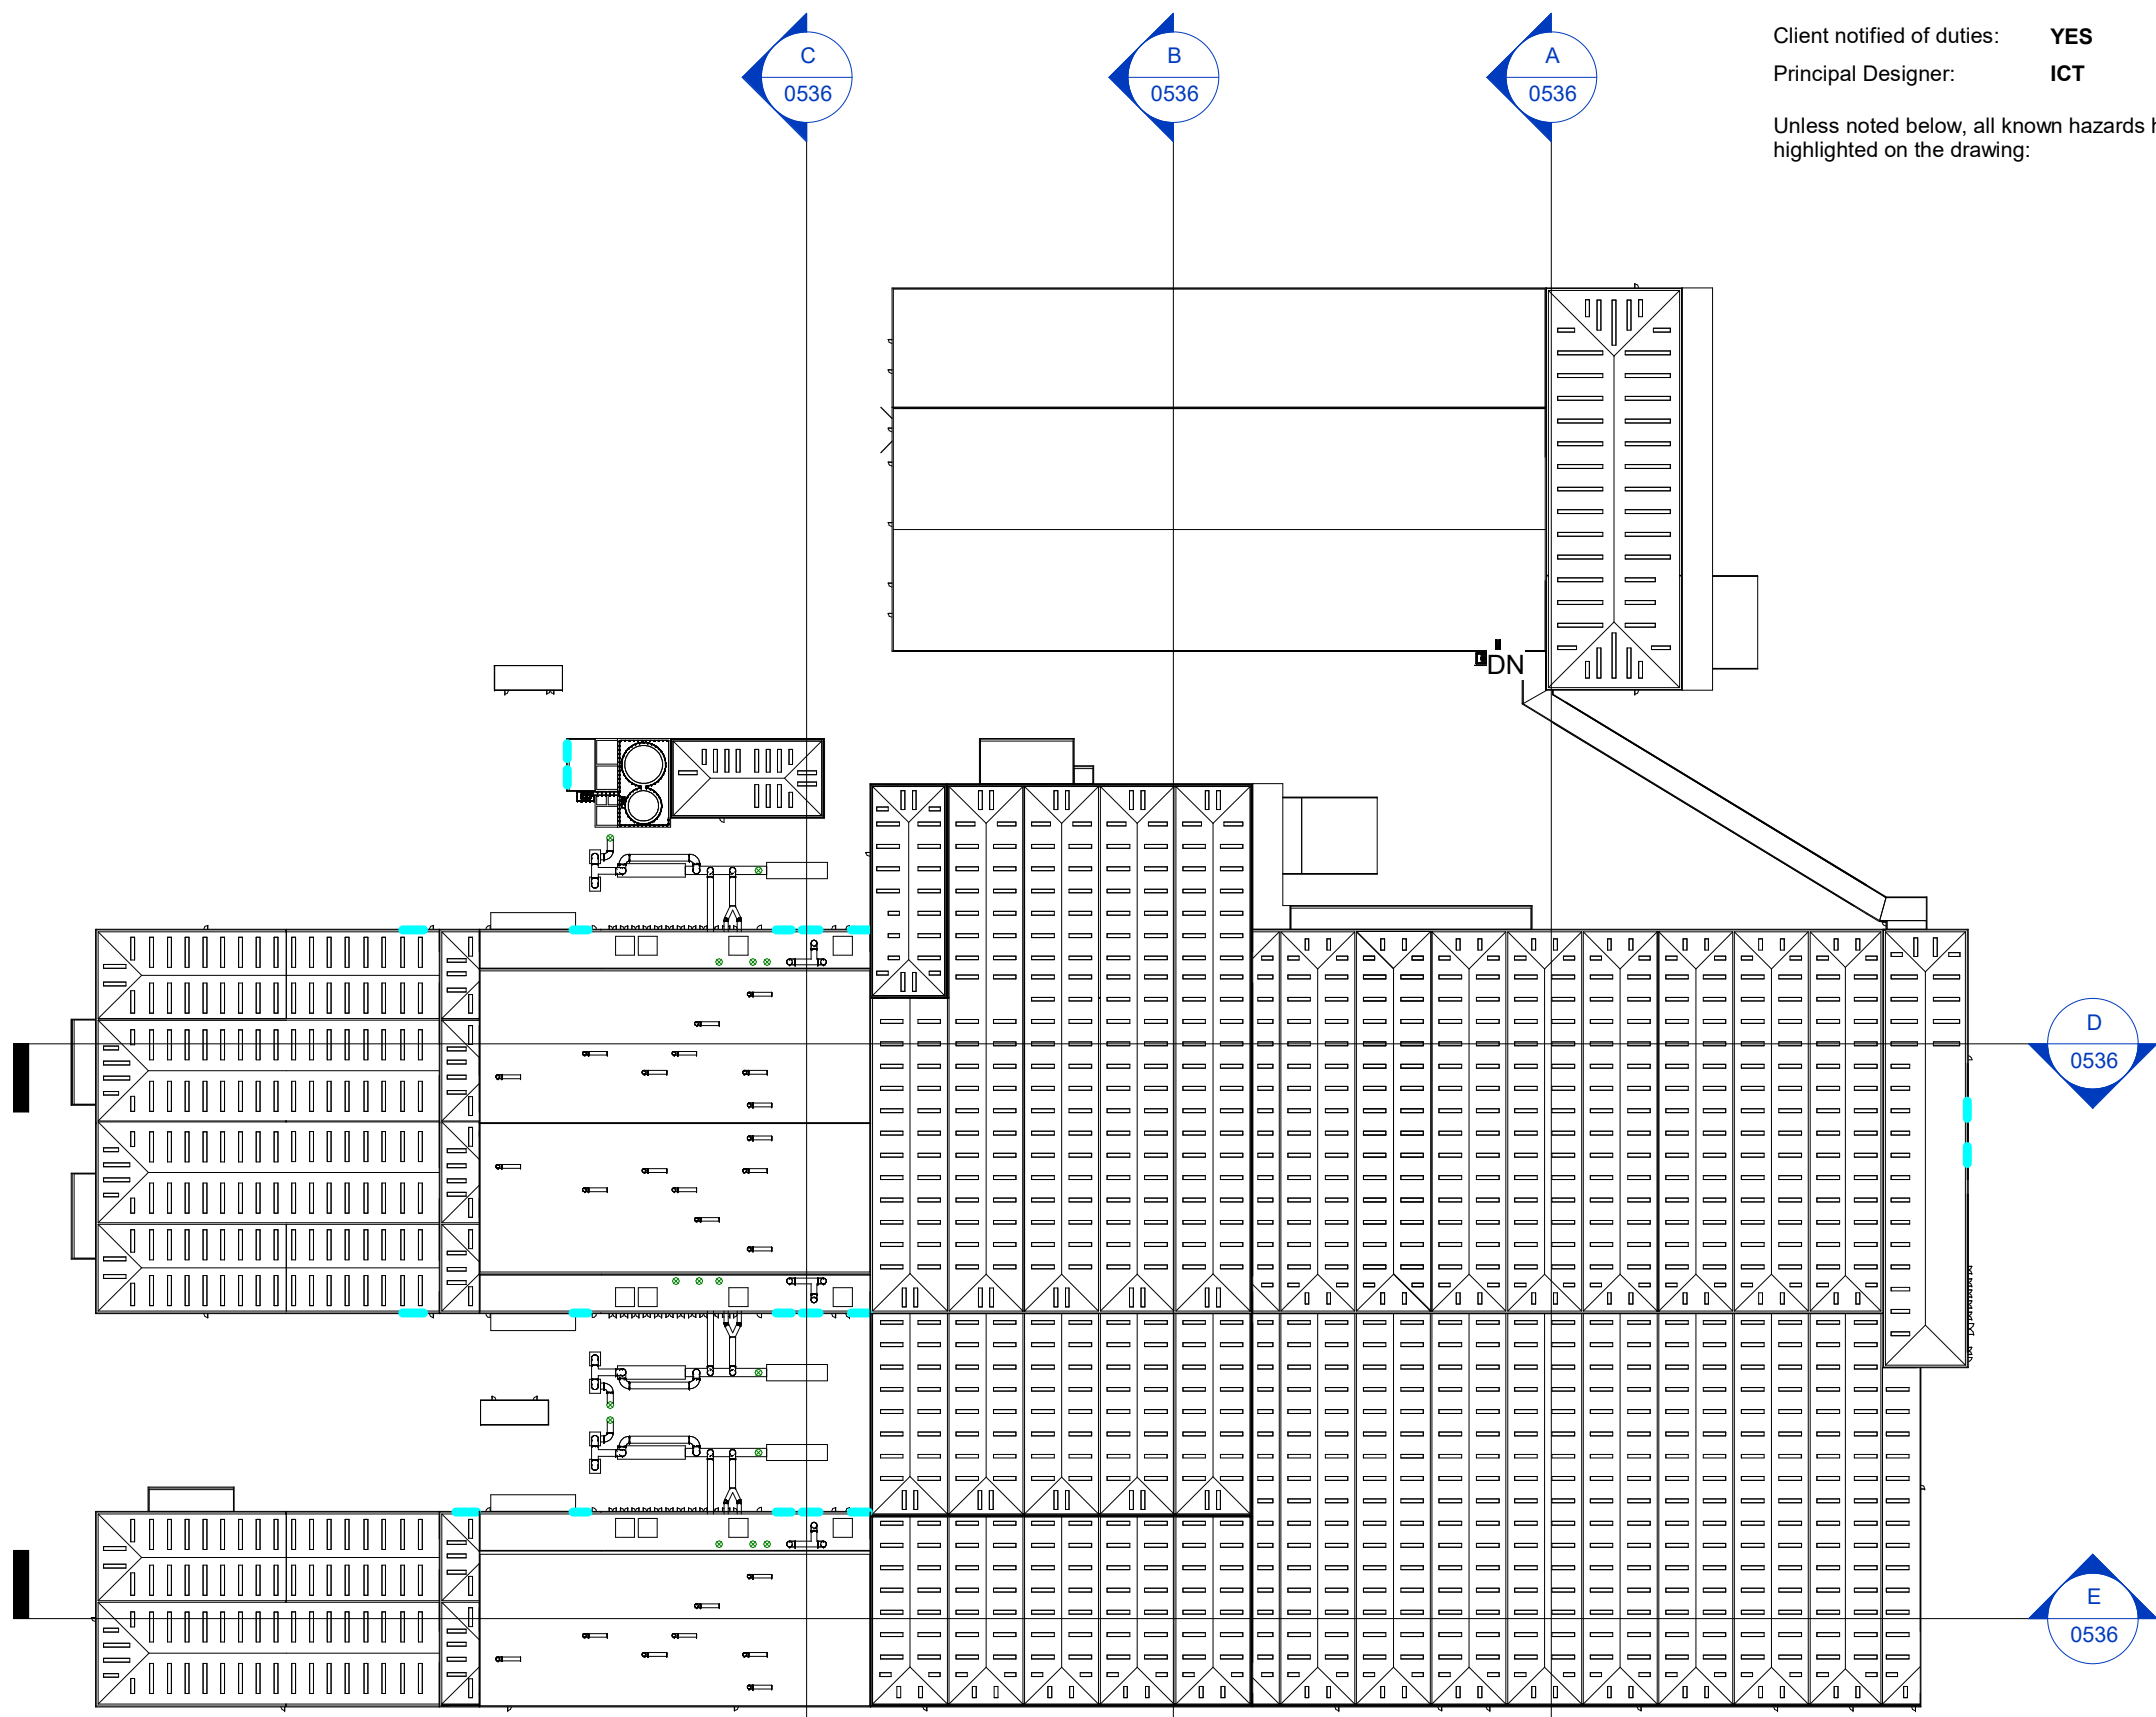

Phase 3 Building Section Key Plan
Scale @ 1 : 2000

Scale Bars									
TO BE USED ONLY AS GUIDANCE									
1:500	mm	1:1000	mm	1:2000	mm	1:500	m	1:1000	m
1:500	mm	1:1000	mm	1:2000	mm	1:500	m	1:1000	m
1:500	mm	1:1000	mm	1:2000	mm	1:500	m	1:1000	m
1:500	mm	1:1000	mm	1:2000	mm	1:500	m	1:1000	m

- NOTES
- All dimensions and levels are to be checked on site.
 - Any discrepancies are to be reported to the architect before any work commences.
 - This drawing shall not be scaled to ascertain any dimensions. Work to figured dimensions only.
 - This drawing shall not be reproduced without express written permission from AEW.
 - Title overlay drawings and ownership boundaries are produced using all reasonable endeavours. AEW cannot be responsible for the accuracy or scale discrepancy of base plans supplied to them.
 - All works are to be undertaken in accordance with Building Regulations and the latest British Standards.
 - All proprietary materials and products are to be used strictly in accordance with the manufacturers recommendations.
- This drawing contains the following model files: -
- 12500-AEW-B1-XX-M3-A-0001

CDM 2015

Client notified of duties: **YES**

Principal Designer: **ICT**

Unless noted below, all known hazards have been highlighted on the drawing.

Rev	004	20/08/21	ISSUED FOR APPROVAL	MB	DOH
Rev	003	20/08/21	Updated to Client Comments	MB	DOH
Rev	002	20/08/21	Updated to Client comments	MB	DOH
Rev	001	20/08/21	Initial Drawing Issue	MB	DOH
Rev		Date	Description	Drawn	Checked
				By	By
Status	Purpose of Issue				
S2	For Approval				
drawing stage	Stage 3				
client	ICT				
project	ICT Paper Mill				
	Deeside				
drawing title	Process Buildings - Proposed GA Sections - Phase 1, 2 & 3				
date	05/02/21	drawn	MB		
scale @ A0	As indicated	checked	DOH		