


00_Zone 1 GA Plan
Scale @ 1 : 500

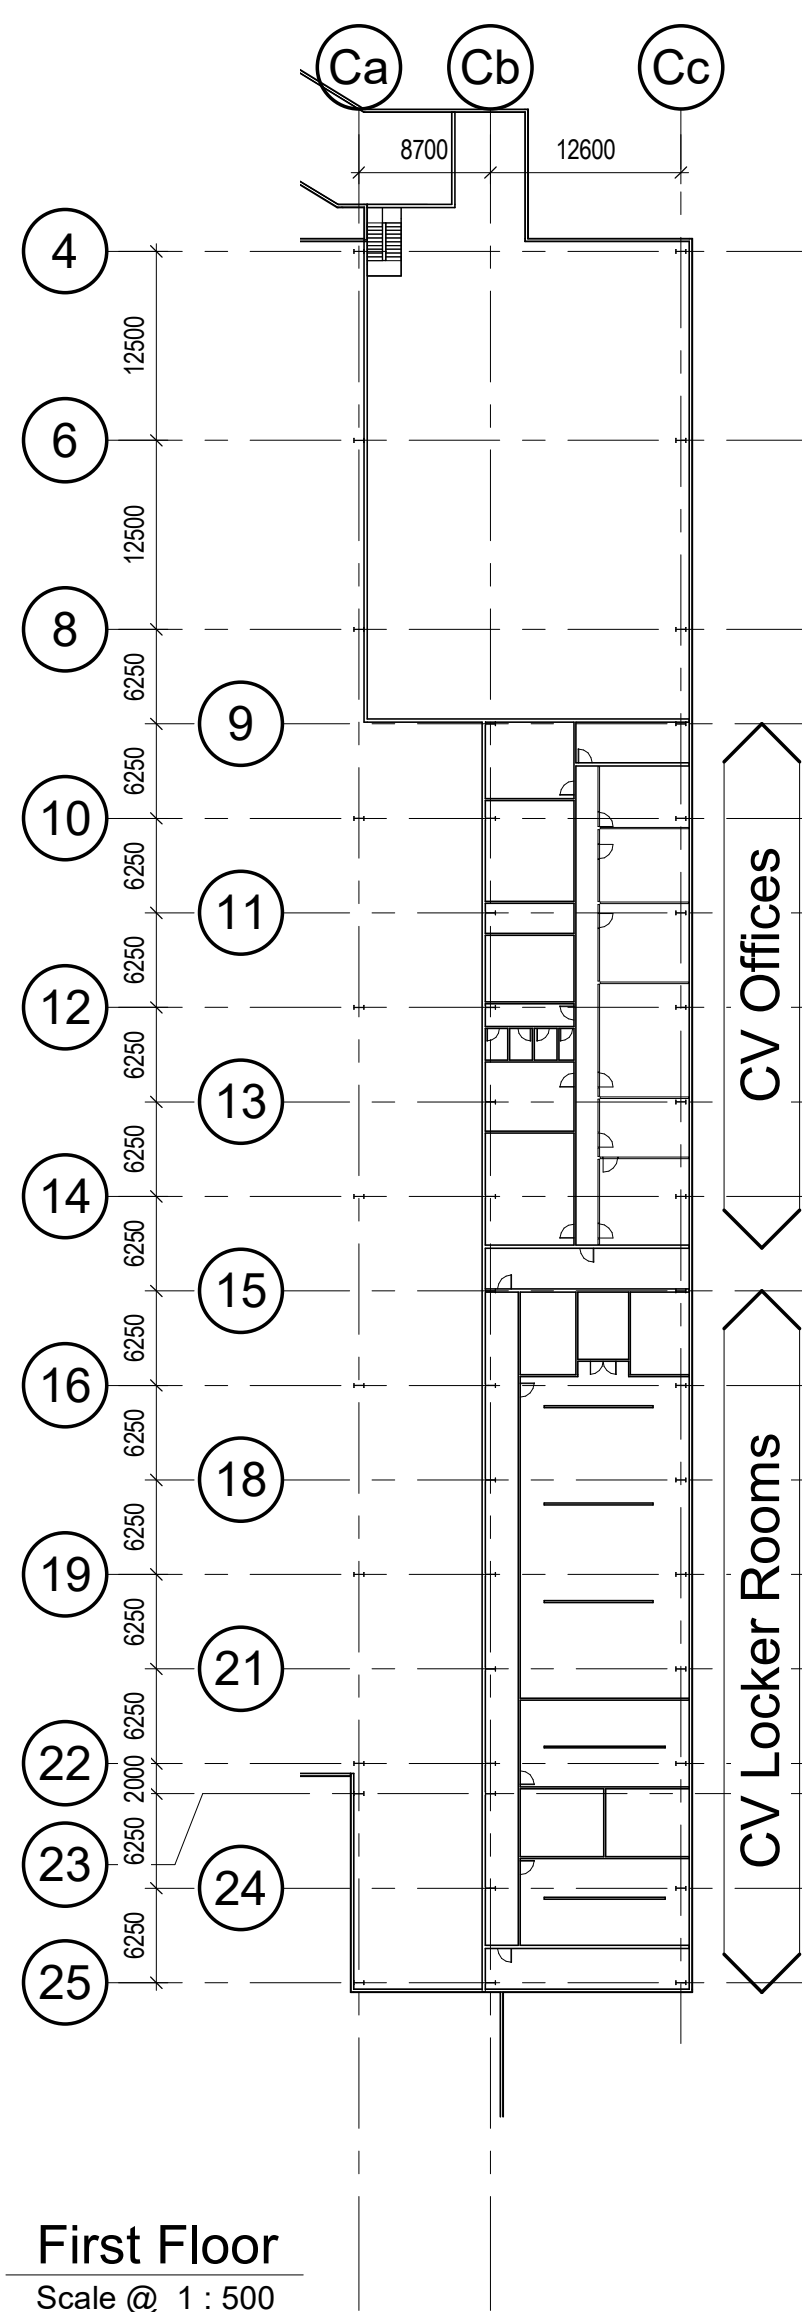

Scale Bars		TO BE USED ONLY AS GUIDANCE			
1:100	mm	0	1000	2000	5000
1:200	mm	0	500	1000	2500
1:500	M	0	5	15	25
1:1250	M	0	10	30	50

- NOTES
- All dimensions and levels are to be checked on site.
 - Any discrepancies are to be reported to the architect before any work commences
 - This drawing shall not be scaled to ascertain any dimensions. Work to figured dimensions only.
 - This drawing shall not be reproduced without express written permission from AEW.
 - Title overlay drawings and ownership boundaries are produced using all reasonable endeavors. AEW cannot be responsible for the accuracy or scale discrepancy of base plans supplied to them.
 - All works are to be undertaken in accordance with Building Regulations and the latest British Standards.
 - All proprietary materials and products are to be used strictly in accordance with the manufacturers recommendations
- This drawing contains the following model files: -
- 12500-AEW-B1-XX-M3-A-0001

CDM 2015

Client notified of duties: **YES**

Principal Designer: **ICT**

Unless noted below, all known hazards have been highlighted on the drawing.

P03	20/09/21	ISSUED FOR APPROVAL	MB	DOH
P02	27/08/21	Updated to Clients Comments	dp	DOH
P01	20/08/21	Updated to Client comments	MB	DOH
Rev	Date	Description	Drawn by	Checked By
Status		Purpose of Issue		
S2		For Approval		
drawing stage		Stage 3		
client		ICT		
project		ICT Paper Mill Deeside		
drawing title		Process Zone 1 - Proposed GA Plan		
date		08/02/21	drawn	MB
scale @ A1		1 : 500	checked	DOH